


NLV

COUNTY

WALNUT

COUNTY

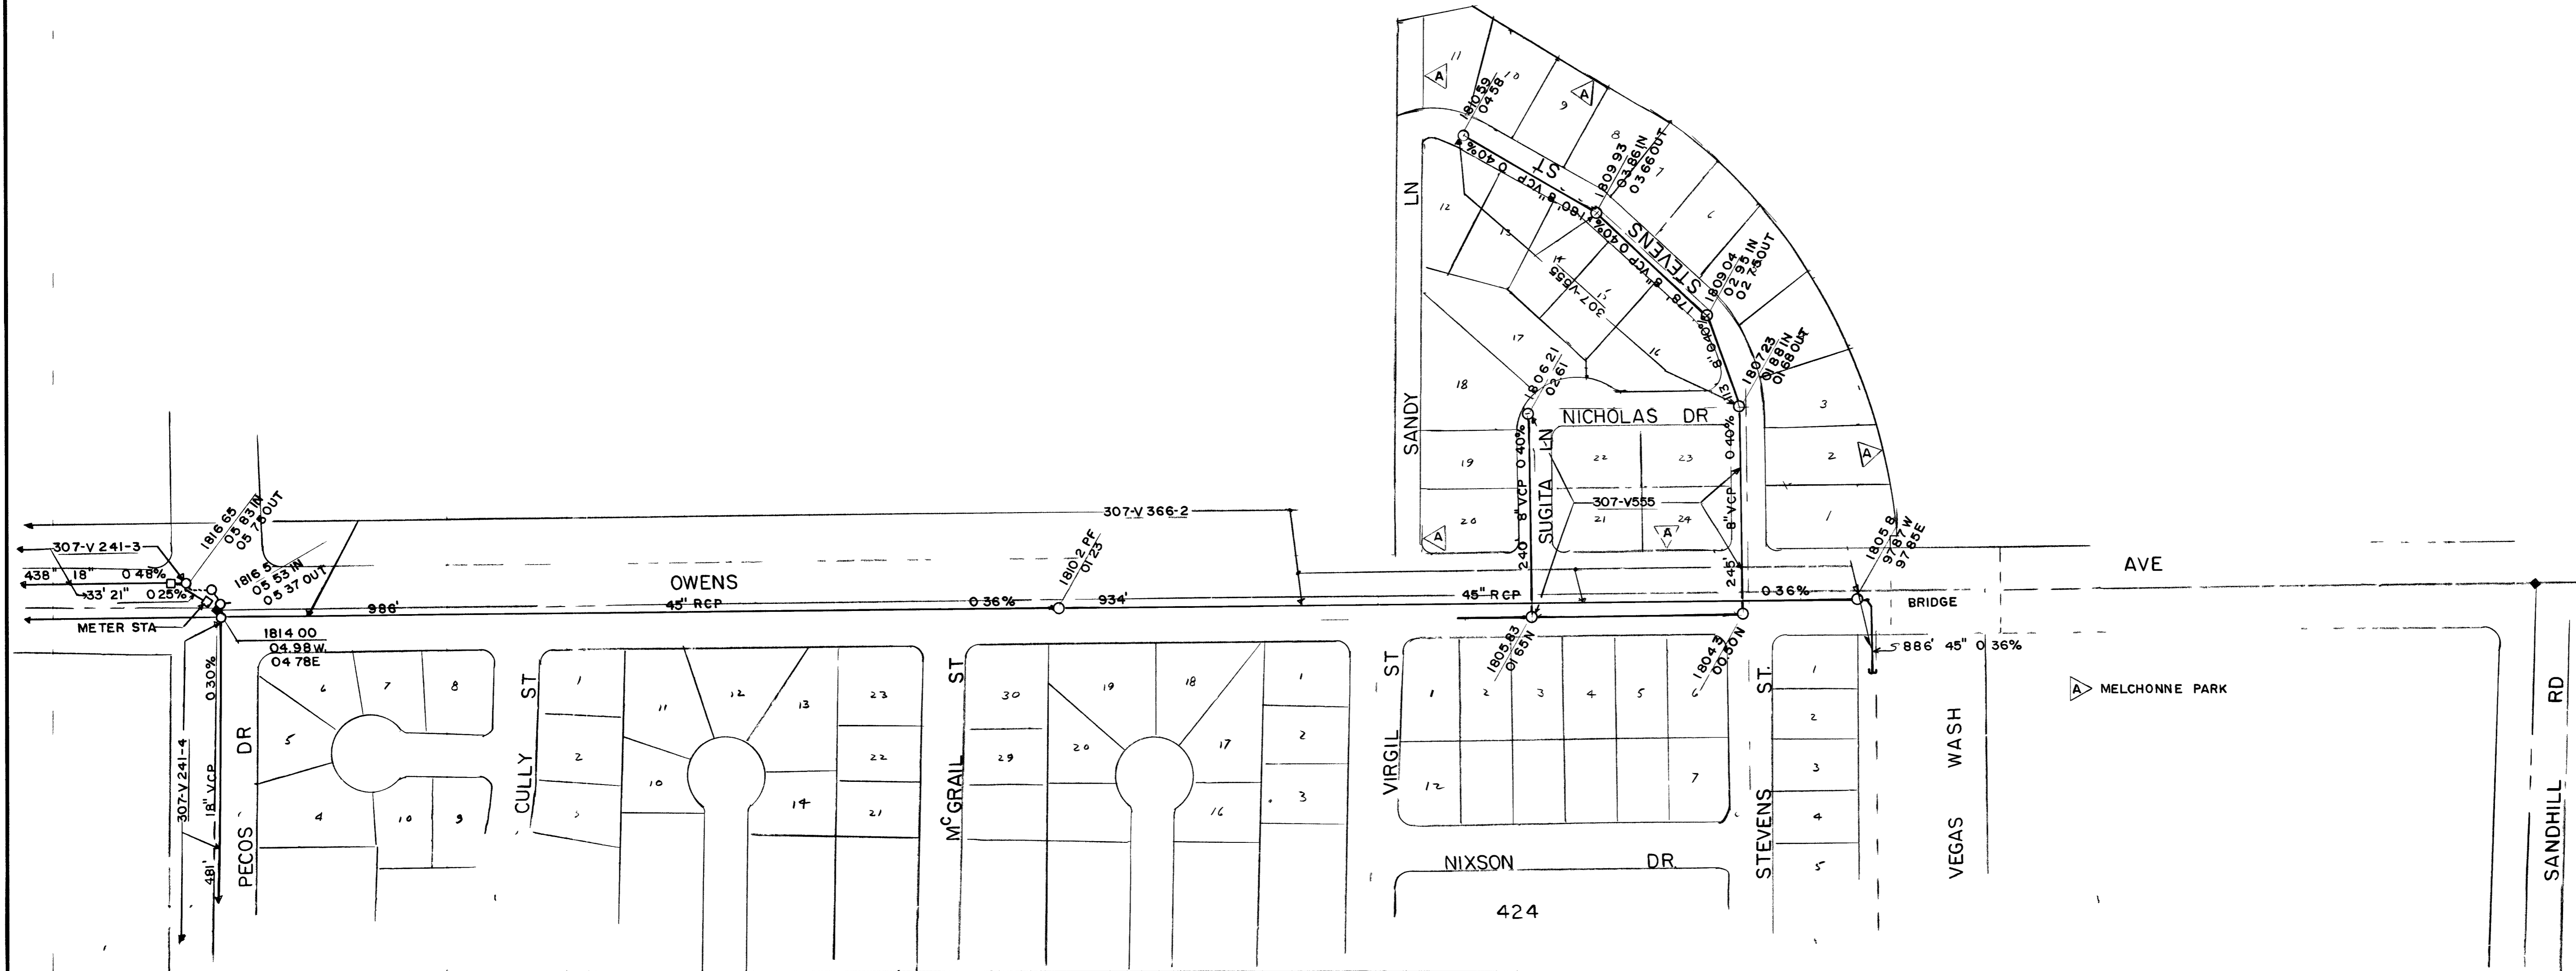

Drawing no.
424-A

Department of Public Works Engineering Design Division

MASTER SEWER
MAP No 424-A

Scale (h) 1"=100'
Fid. bk. no.
Design by

W.A.

Scale (v)

Date

Drawn by J.J.B

Revisions

Date