


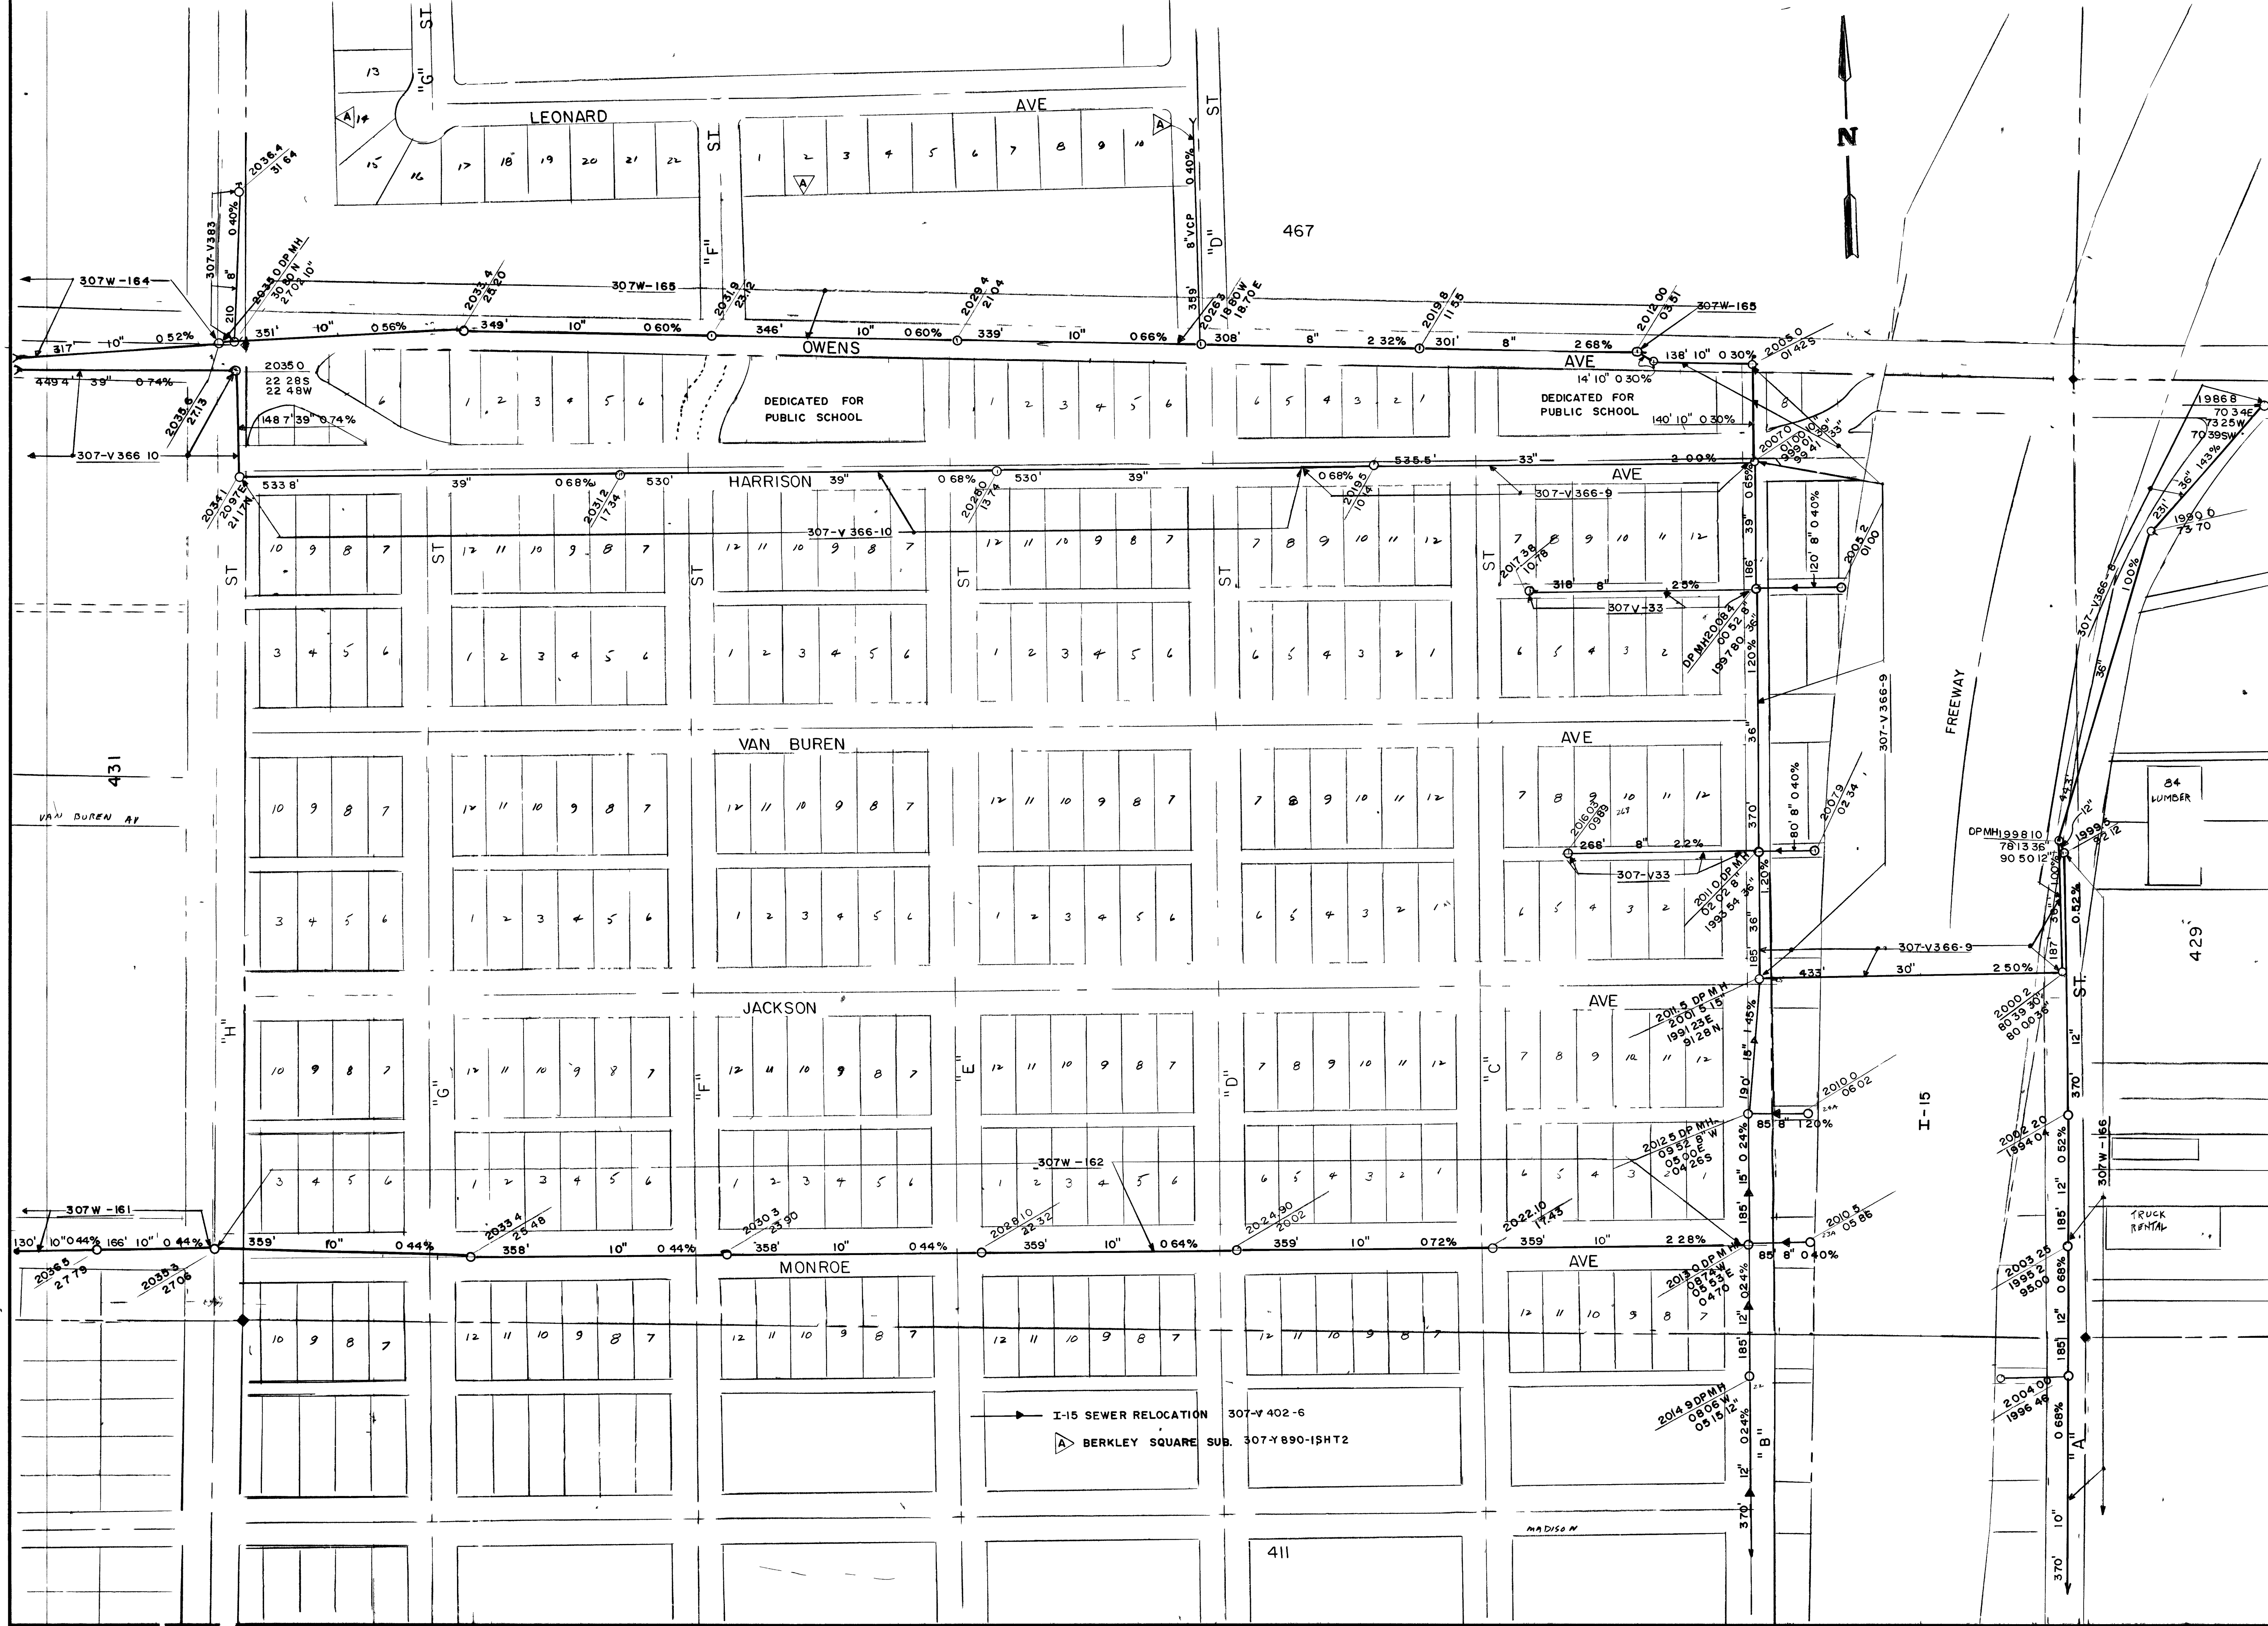

Scale (h) 1"=100'		Scale (v) 1"=100'		W.A.	
Fid. bk. no.		Date		Date	
Design by		Approved by		Drawn by JJB	
Department of Engineering Services		Engineering Design Division		Revisions	
MASTER SEWER		MAP No 430		Date	
CITY OF LAS VEGAS		NEVADA		Date	
Drawing no. 430					