



12-1-59

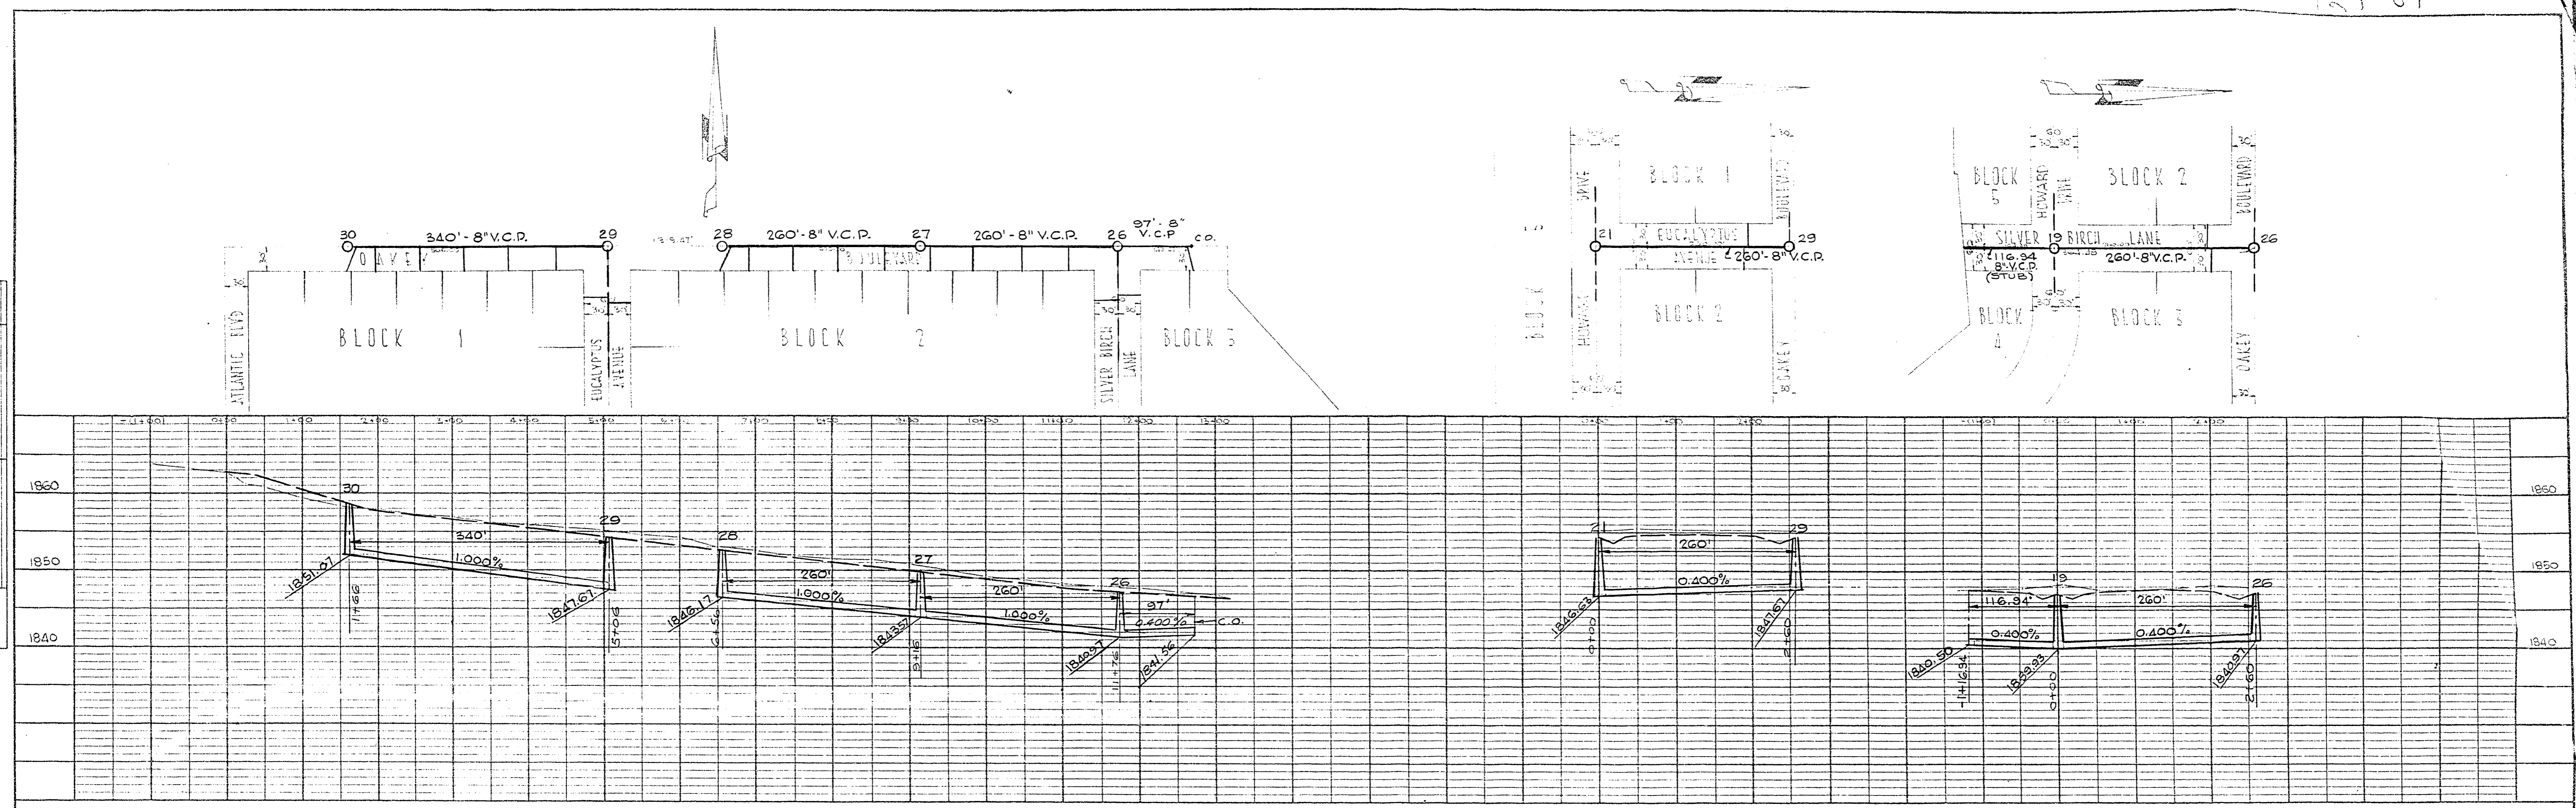

SCALE • HORIZ. : 1" = 100'
VERT. : 1" = 10'

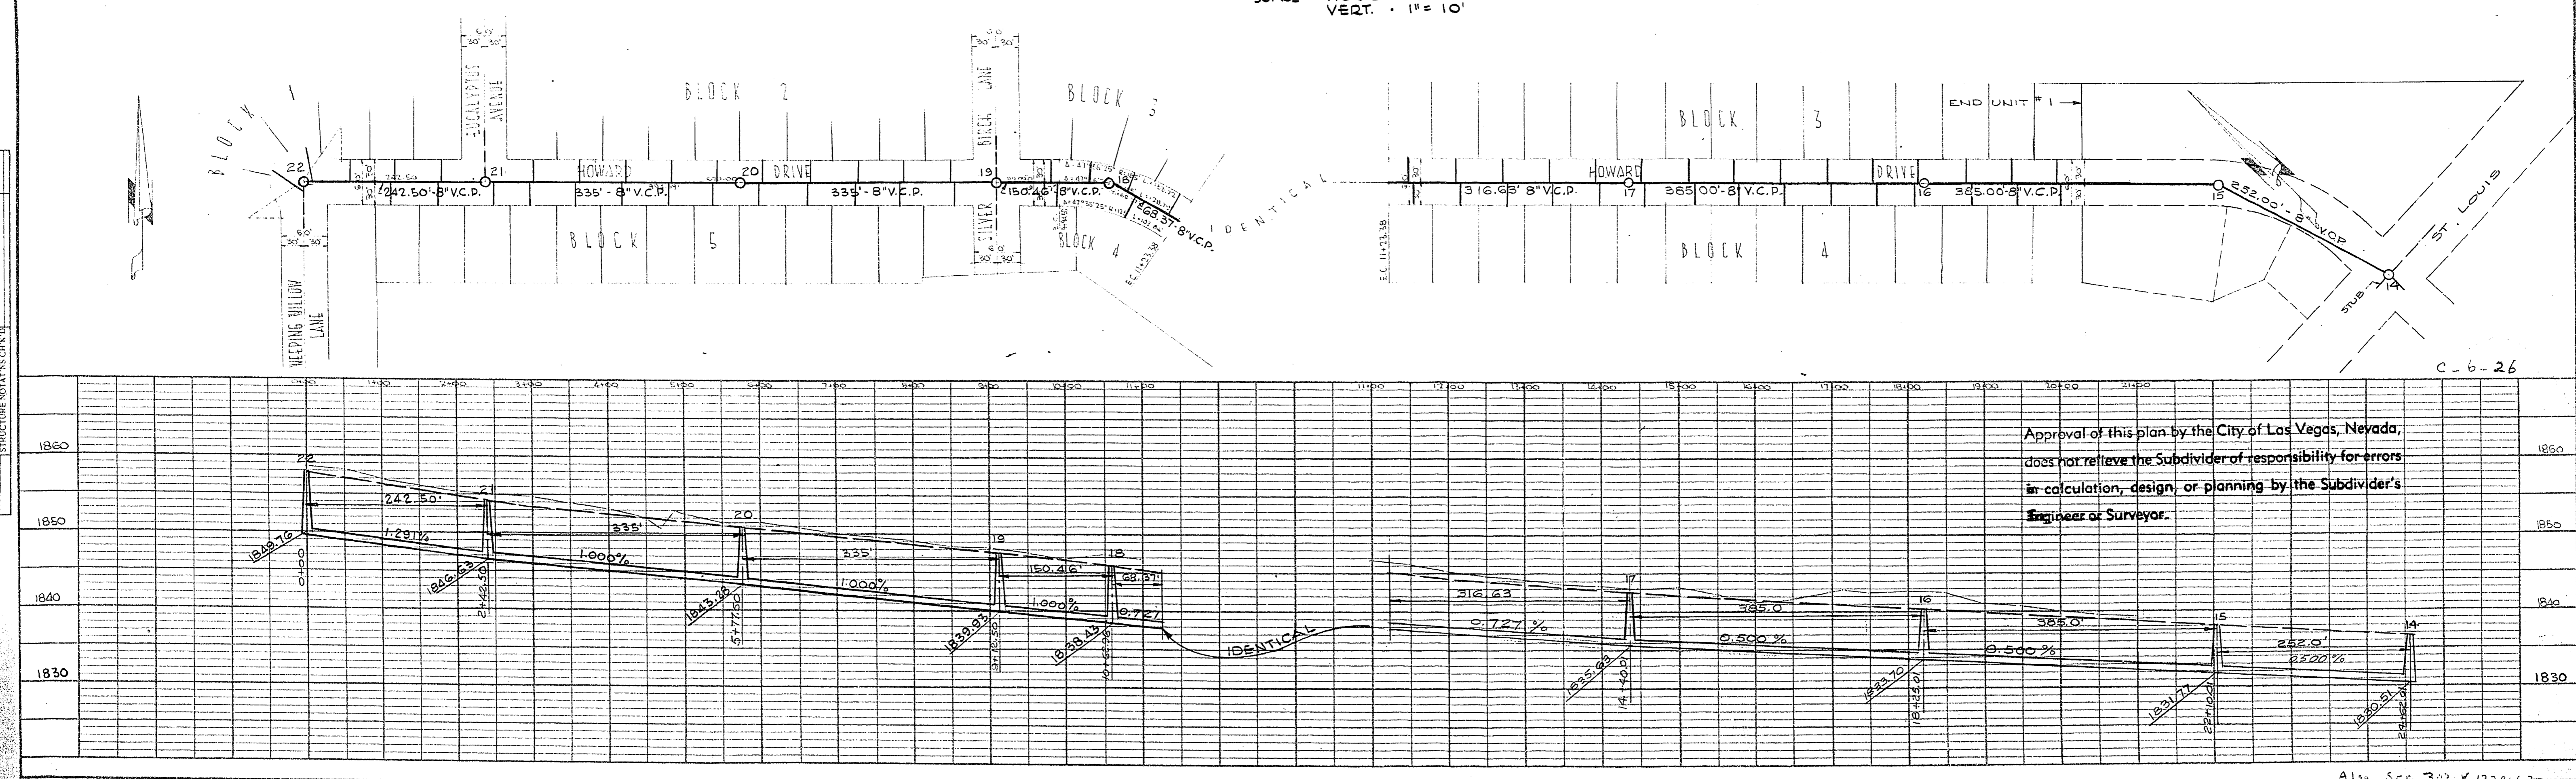

Approval of this plan by the City of Las Vegas, Nevada,
does not relieve the Subdivider of responsibility for errors
in calculation, design, or planning by the Subdivider's
Engineer or Surveyor.

C-6-26

NOTE BOOK GRADES CHECKED
STRUCTURE NOTATIONS CHECKED
NO.

PLOTTED
GRADES CHECKED
STRUCTURE NOTATIONS CHECKED
NO.