


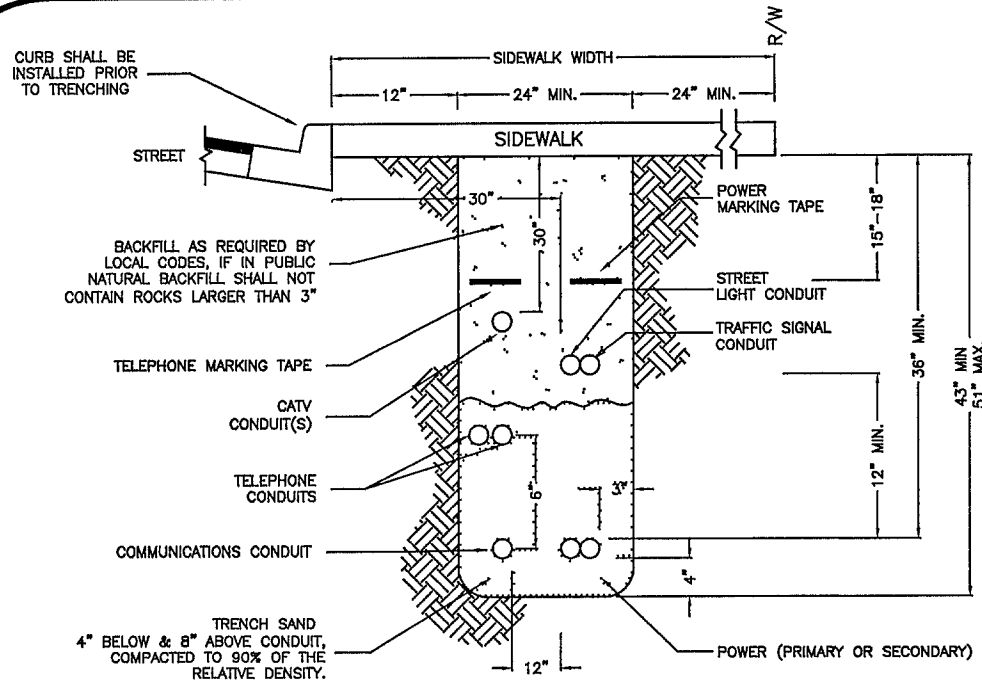


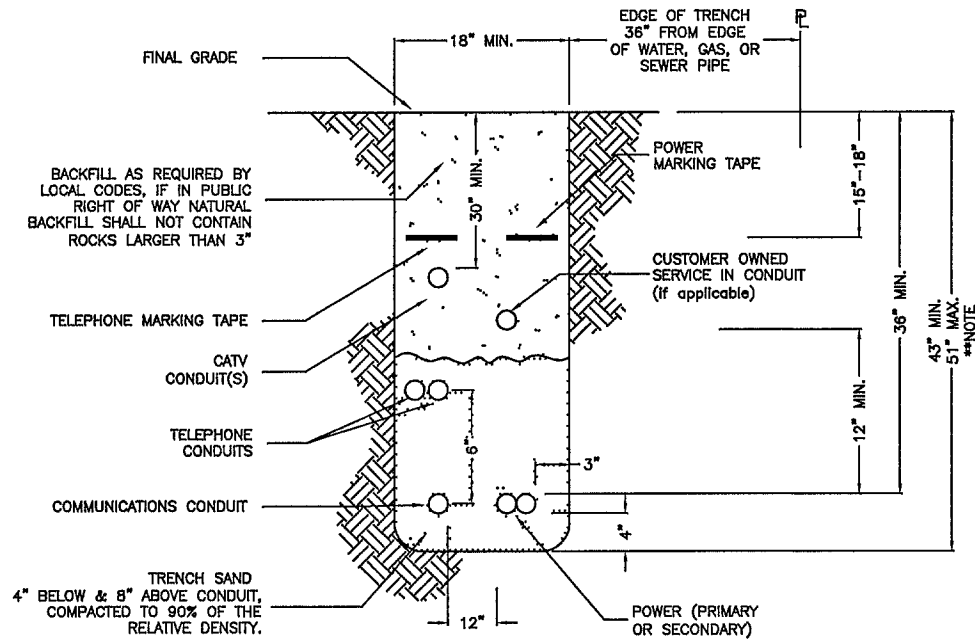

B SIDEWALK TRENCH DETAIL
(NOT TO SCALE)

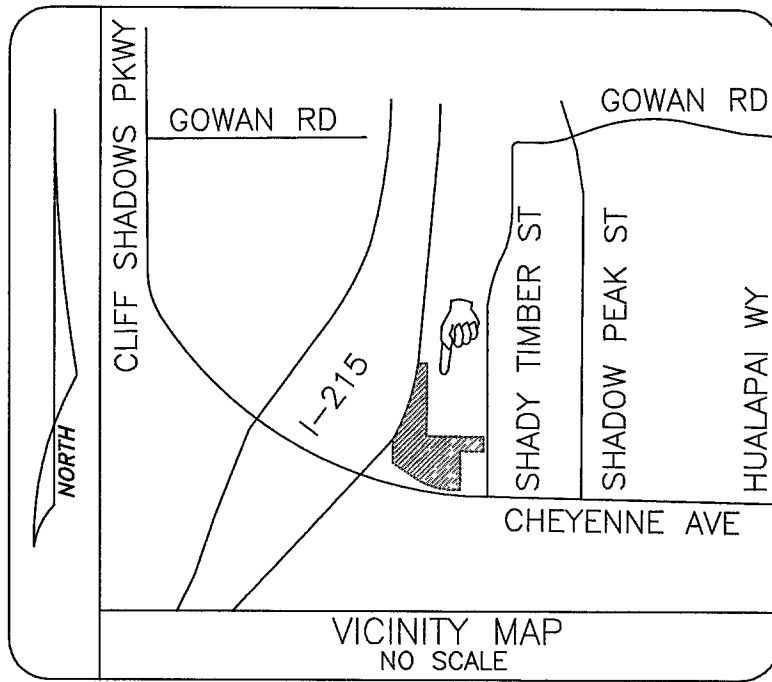

A TRENCH DETAIL
(NOT TO SCALE)

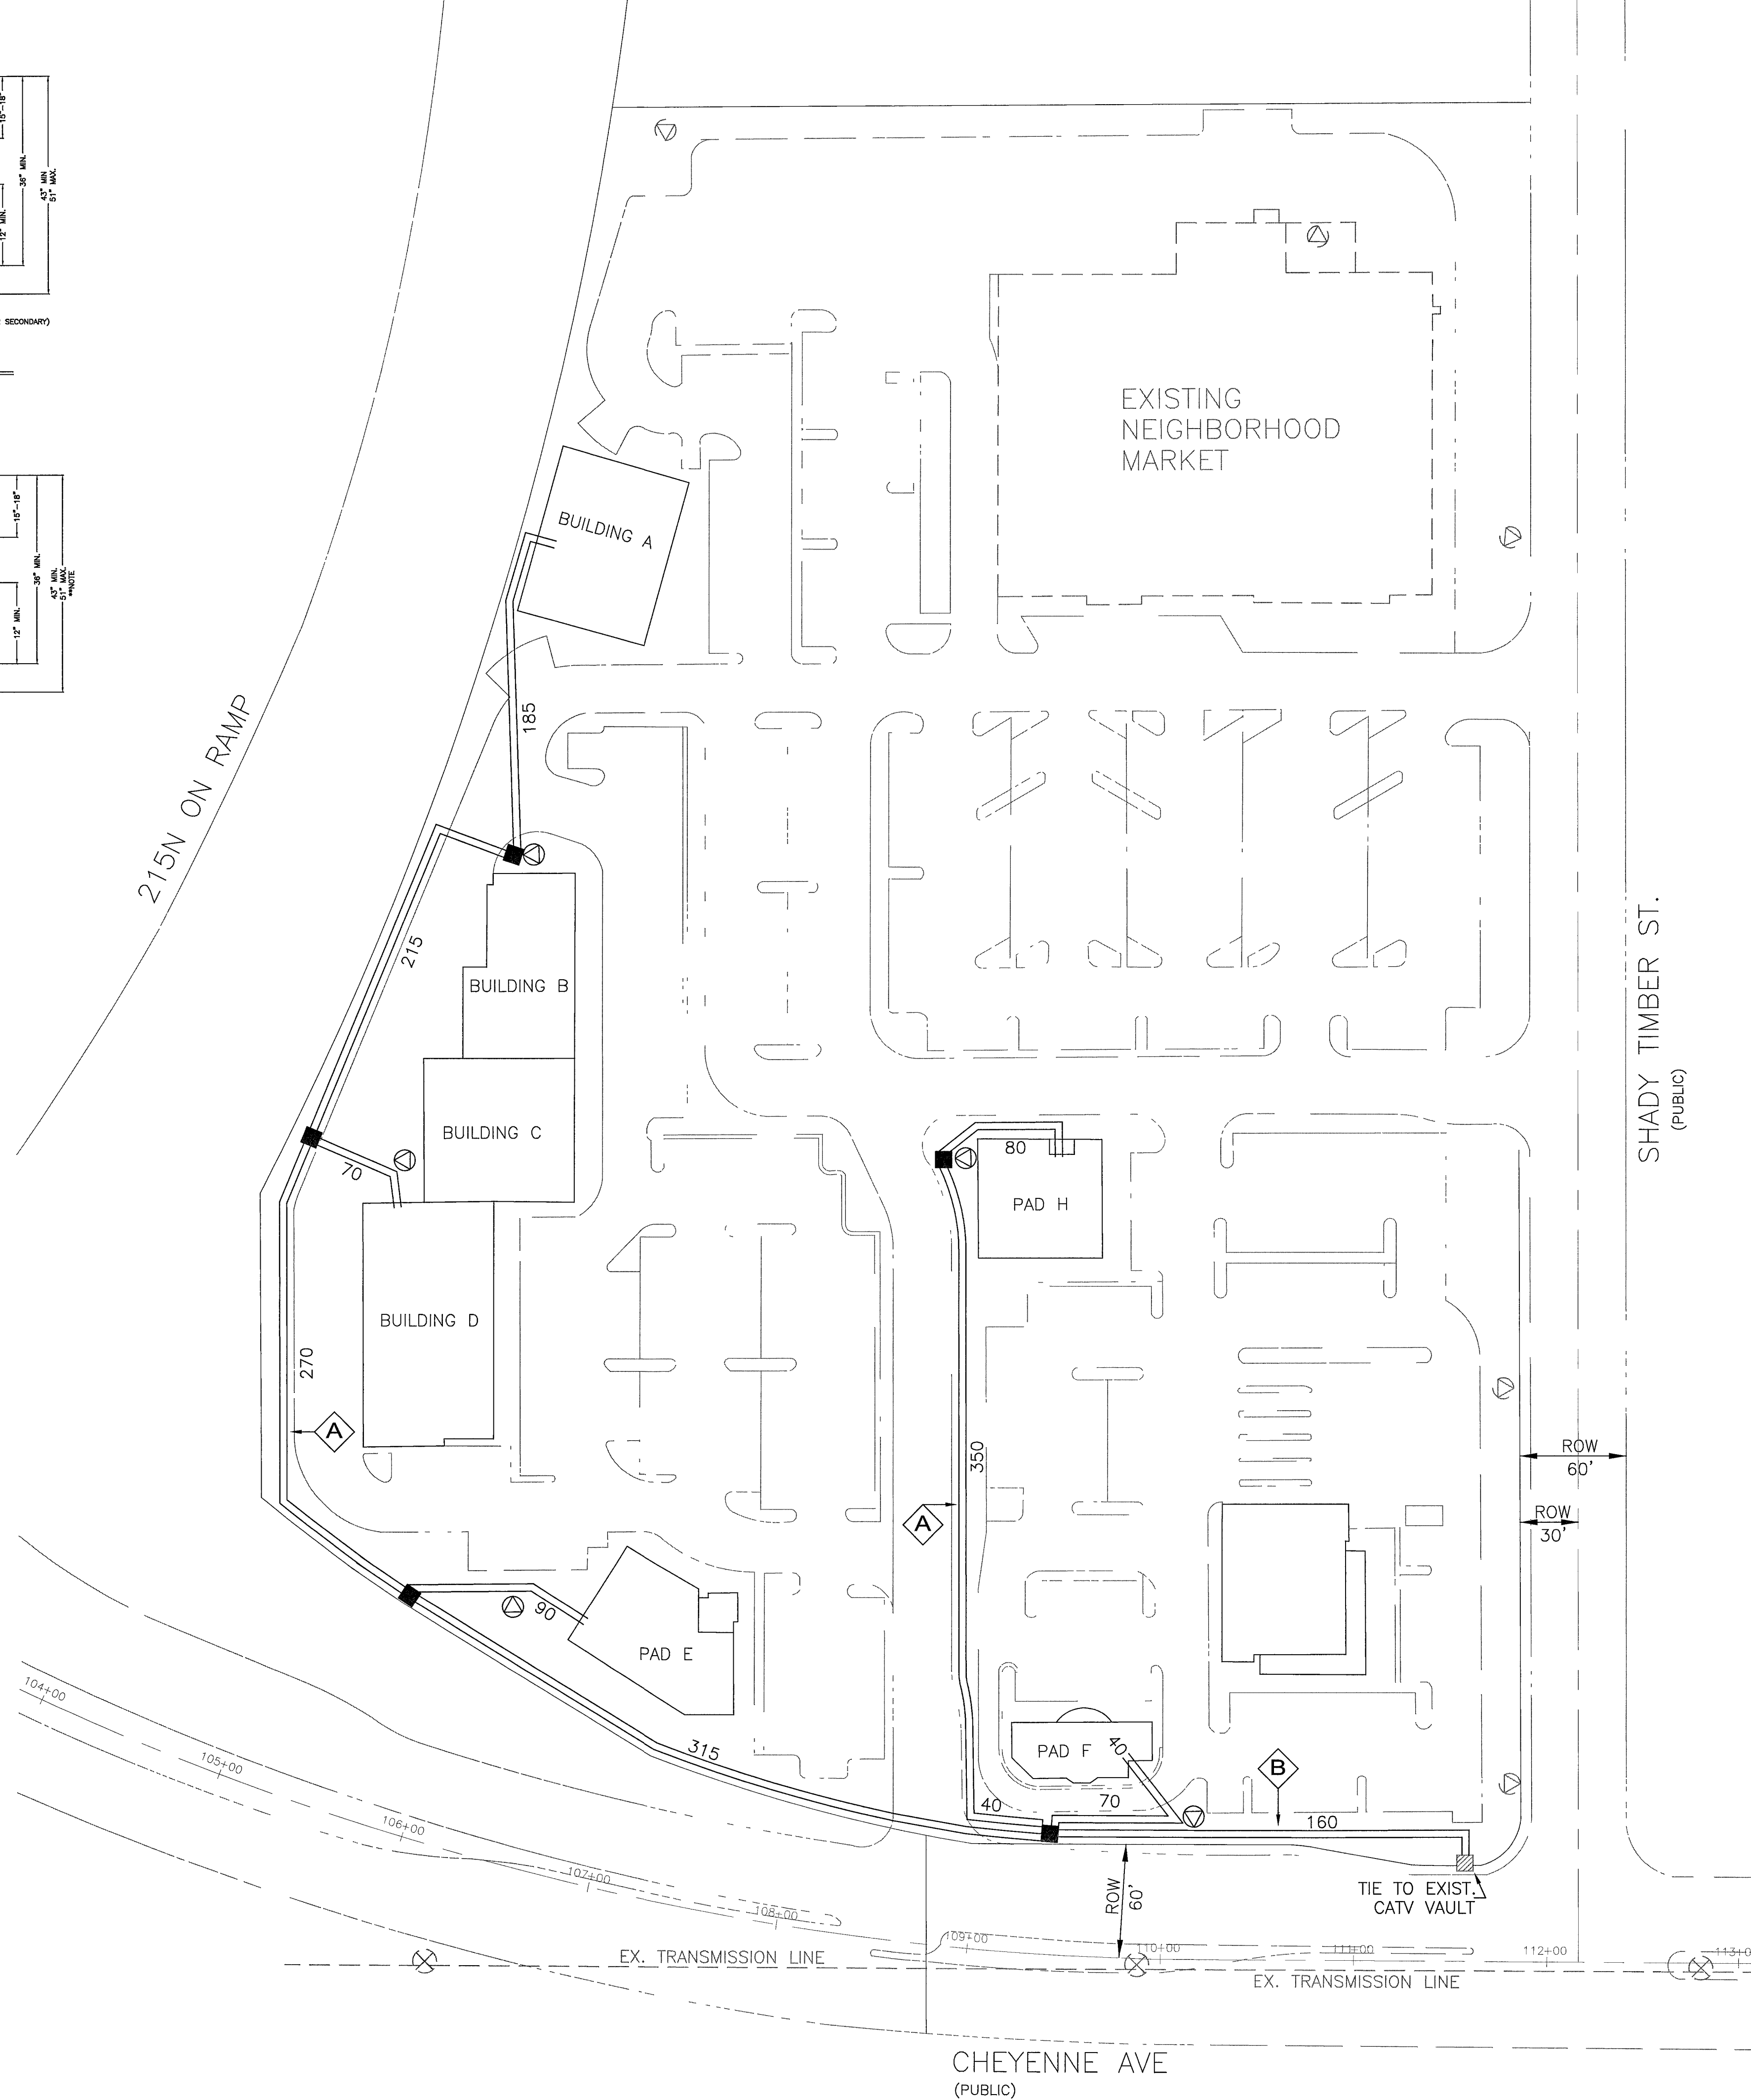

SEC.#	DATE	DESIGNED	APR.

CITY OF LAS VEGAS
CLARK COUNTY
HENDERSON
NORTH LAS VEGAS


LEGEND

- PROPOSED VAULT 22 1/4" X 35 1/4" X 12" MARKED "CABLE TV" (B-36)
- ▣ PROPOSED VAULT 21 3/4" X 23 1/4" X 12" MARKED "CABLE TV" (B-24)
- PROPOSED VAULT 15 3/4" X 25 1/4" X 12" MARKED "CABLE TV" (N-16)
- PROPOSED MEDIUM LOCKBOX
- PROPOSED LARGE LOCKBOX
- PROPOSED ONE INCH (1") PVC CONDUIT
- PROPOSED TWO INCH (2") PVC CONDUIT UNLESS NOTED OTHERWISE
- 800 PROPOSED PREWIRE BOX BN-900 TV
- 1020 PROPOSED PREWIRE BOX BN-1020 TV
- + STUB AND CAP BEYOND IMPROVEMENT LIMITS
- ▣ EXISTING VAULT 22 1/4" X 35 1/4" X 12" MARKED "CABLE TV" (B-36)
- ▣ EXISTING VAULT 21 3/4" X 23 1/4" X 12" MARKED "CABLE TV" (B-24)
- ▣ EXISTING VAULT 15 3/4" X 25 1/4" X 12" MARKED "CABLE TV" (N-16)
- EXISTING TWO INCH (2") PVC CONDUIT
- ▣ EXISTING TELCO MANHOLE
- ▣ EXISTING 3' X 5' X 4' TELCO PULL BOX
- ▣ EXISTING 2'-6" X 4' X 3' TELCO PULL BOX
- ▣ EXISTING 17" X 30" X 29 1/2" TELCO UTILITY BOX
- ▣ EXISTING 9 5/8" X 16" X 24" TELCO SERVICE BOX
- EXISTING TELCO POLE
- × EXISTING POWER COMPANY POLE
- ⊗ EXISTING JOINT POLE
- ⊗ EXISTING JOINT POLE WITH A POWER TRANSFORMER
- ⊗ EXISTING OR PROPOSED POWER TRANSFORMER
- ⊗ EXISTING OR PROPOSED CATV PEDESTAL 1730
- ⊗ EXISTING OR PROPOSED CATV PEDESTAL 1230
- ⊗ RISER POLE/QUADRANT DETAIL
- ⊗ RISER OWNERSHIP NOTED (C) CATV (T) TELCO
- ✕ INSTALL EIGHT FOOT (8') GROUND ROD

CATV CONTACT: TERRY SOVEY
PHONE: (702) 384-8084 EXT.8334
QA NUMBER: 922
QA NAME: JIM ANDREWS
CELL #: 400-9421

- NOTE:
WORK PERFORMED SHALL COMPLY WITH THE FOLLOWING (AS APPLICABLE):
- THE REGULATIONS AND CRITERIA AS SET FORTH BY THE UNIFORM STANDARD SPECIFICATIONS FOR PUBLIC WORKS CONSTRUCTION, OFF-SITE IMPROVEMENTS, AND THE UNIFORM STANDARD DRAWINGS FOR PUBLIC WORKS CONSTRUCTION.
 - ALL APPLICABLE LOCAL (CITIES AND/OR COUNTY), STATE BUILDING CODES AND ORDINANCES.
- 341' LINEAR FOOTAGE
1 NO. OF VAULTS

Approved for Construction
THIS APPROVAL IS FOR WORK IN CLV R/W OR CLV EASEMENTS ONLY. OBTAINING PERMISSIONS OR EASEMENTS FOR WORK SHOWN ON PRIVATE PROPERTY IS THE RESPONSIBILITY OF THE UTILITY.

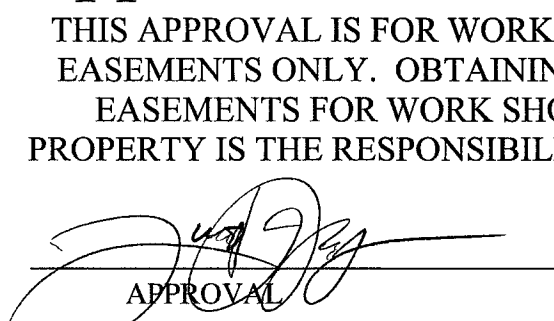APPROVAL:  DATE: 1/29/07

- REFERENCES DETAIL LETTER SEE CORELATED DETAILS
- (A) FUTURE PEDESTAL LOCATION
 - (B) TIE TO 2" STUBS & EXTEND
 - (C) IN FUTURE SIDEWALK

City of Las Vegas
PERMIT REQUIRED

COX COMMUNICATIONS

SHIPL

SCALE: 1"= 50' UNITS PRINT # 6633 SHEET 1 OF 1 GNS # P550330 PREFILED: 922

DATE: 01-08-07 AFG BY: APPROVED REUSED

DATE: 01-04-07 DB

PROJECT: SHADOW HILLS PLAZA

FILE NO.

CLV Permit # 183345 EMBARO Proj. ID: 19227 SHADOW HILLS PLAZA

CLV Drawing# JAN 24 2007

99690

107V4656-COX