
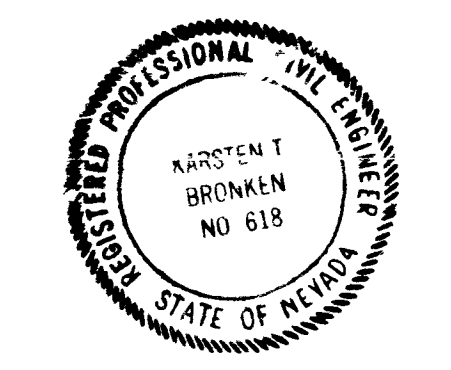


LEGEND
 New Finish Grade 00.00 FG.
 Existing Grade 00.00

APPROVALS
Karsten T. Bronken 4/30/80
 Consulting Engineer Date
Clay Lerner 5/16/80
 City of Las Vegas Bldg. Department Date
 City Engineer Date

BENCH MARK
 City of Las Vegas Bench Mark 06131D3
 Fulton Place & Hinson Street
 Elevation 2152.68

PAVING DETAIL
 2" AC Paving Bit. Foa Seal
 6" Type II Gravel

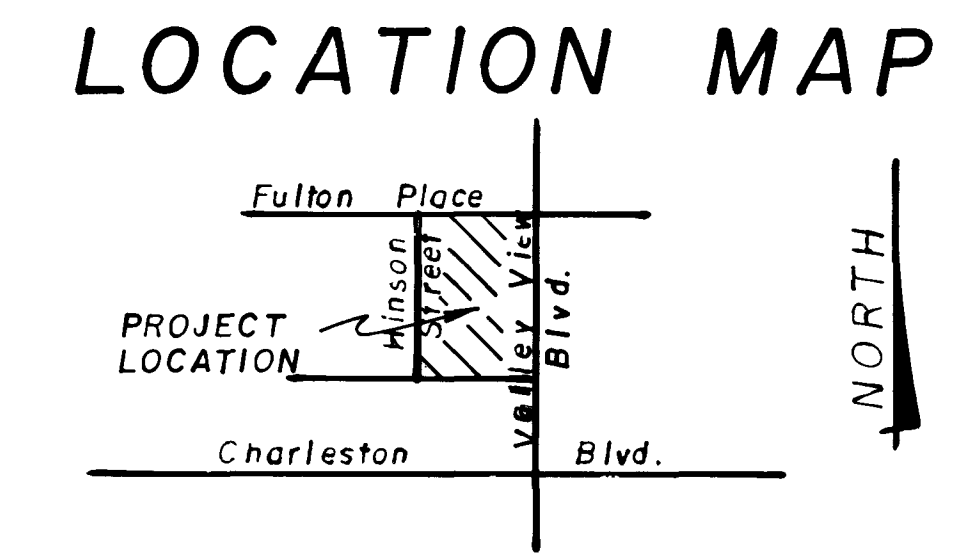

KARSTEN T. BRONKEN
 Consulting Engineers
 1818 Industrial Road
 LAS VEGAS, NEVADA 89102

GRADING PLAN
SHOPPING CENTER
 FOR
J. W. ALLEN