
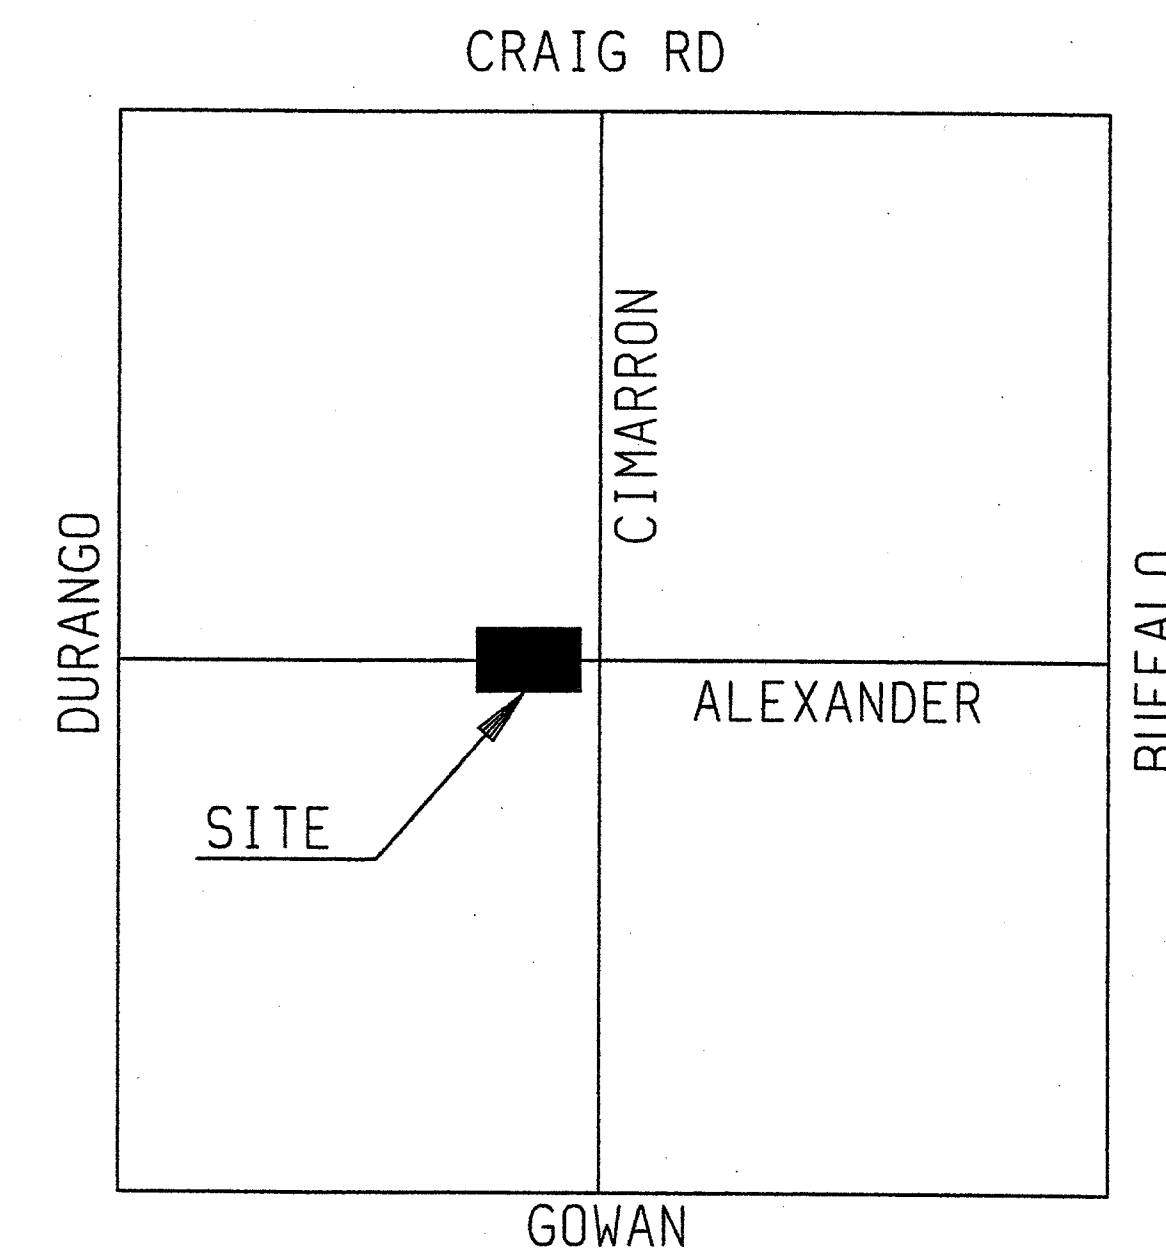


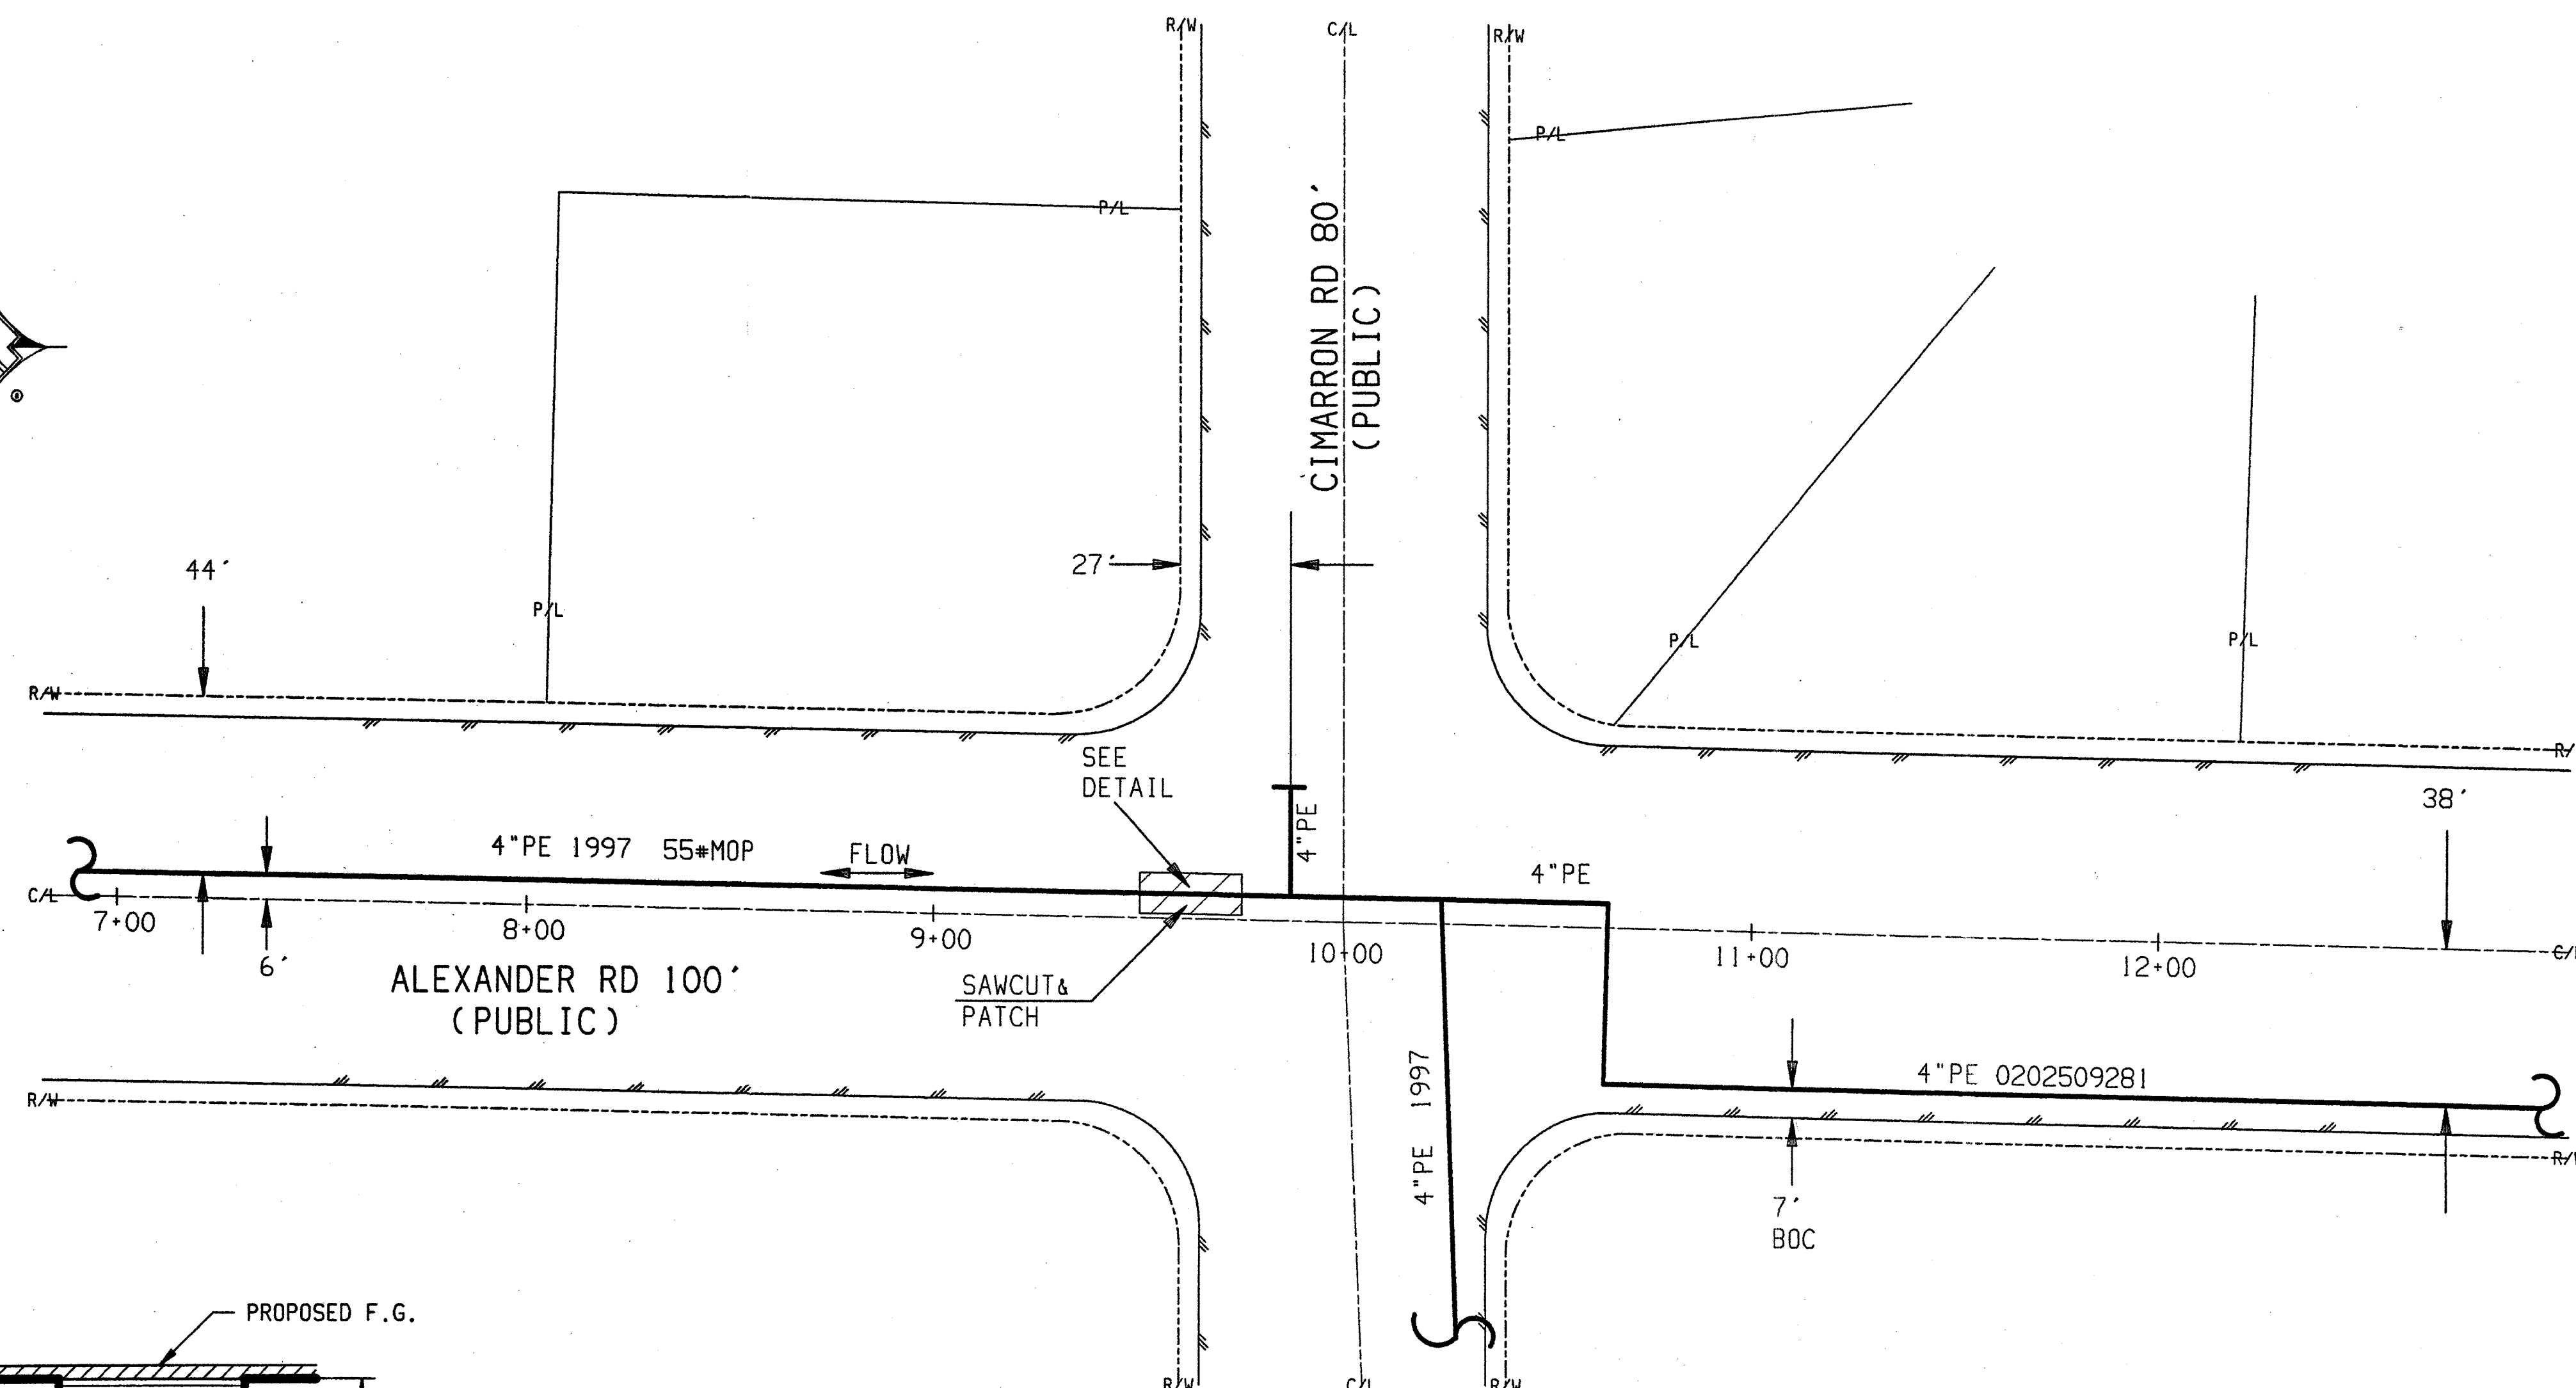


1. Gas Mains shall be purged per operations manual.
2. All pipeline construction shall conform to applicable jurisdiction specifications.
3. Do not scale this drawing.
4. RTC Standards 503 & 504 apply.

Name _____ Date _____

APPROVALS:

CITY OF LAS VEGAS DATE 10/28/14

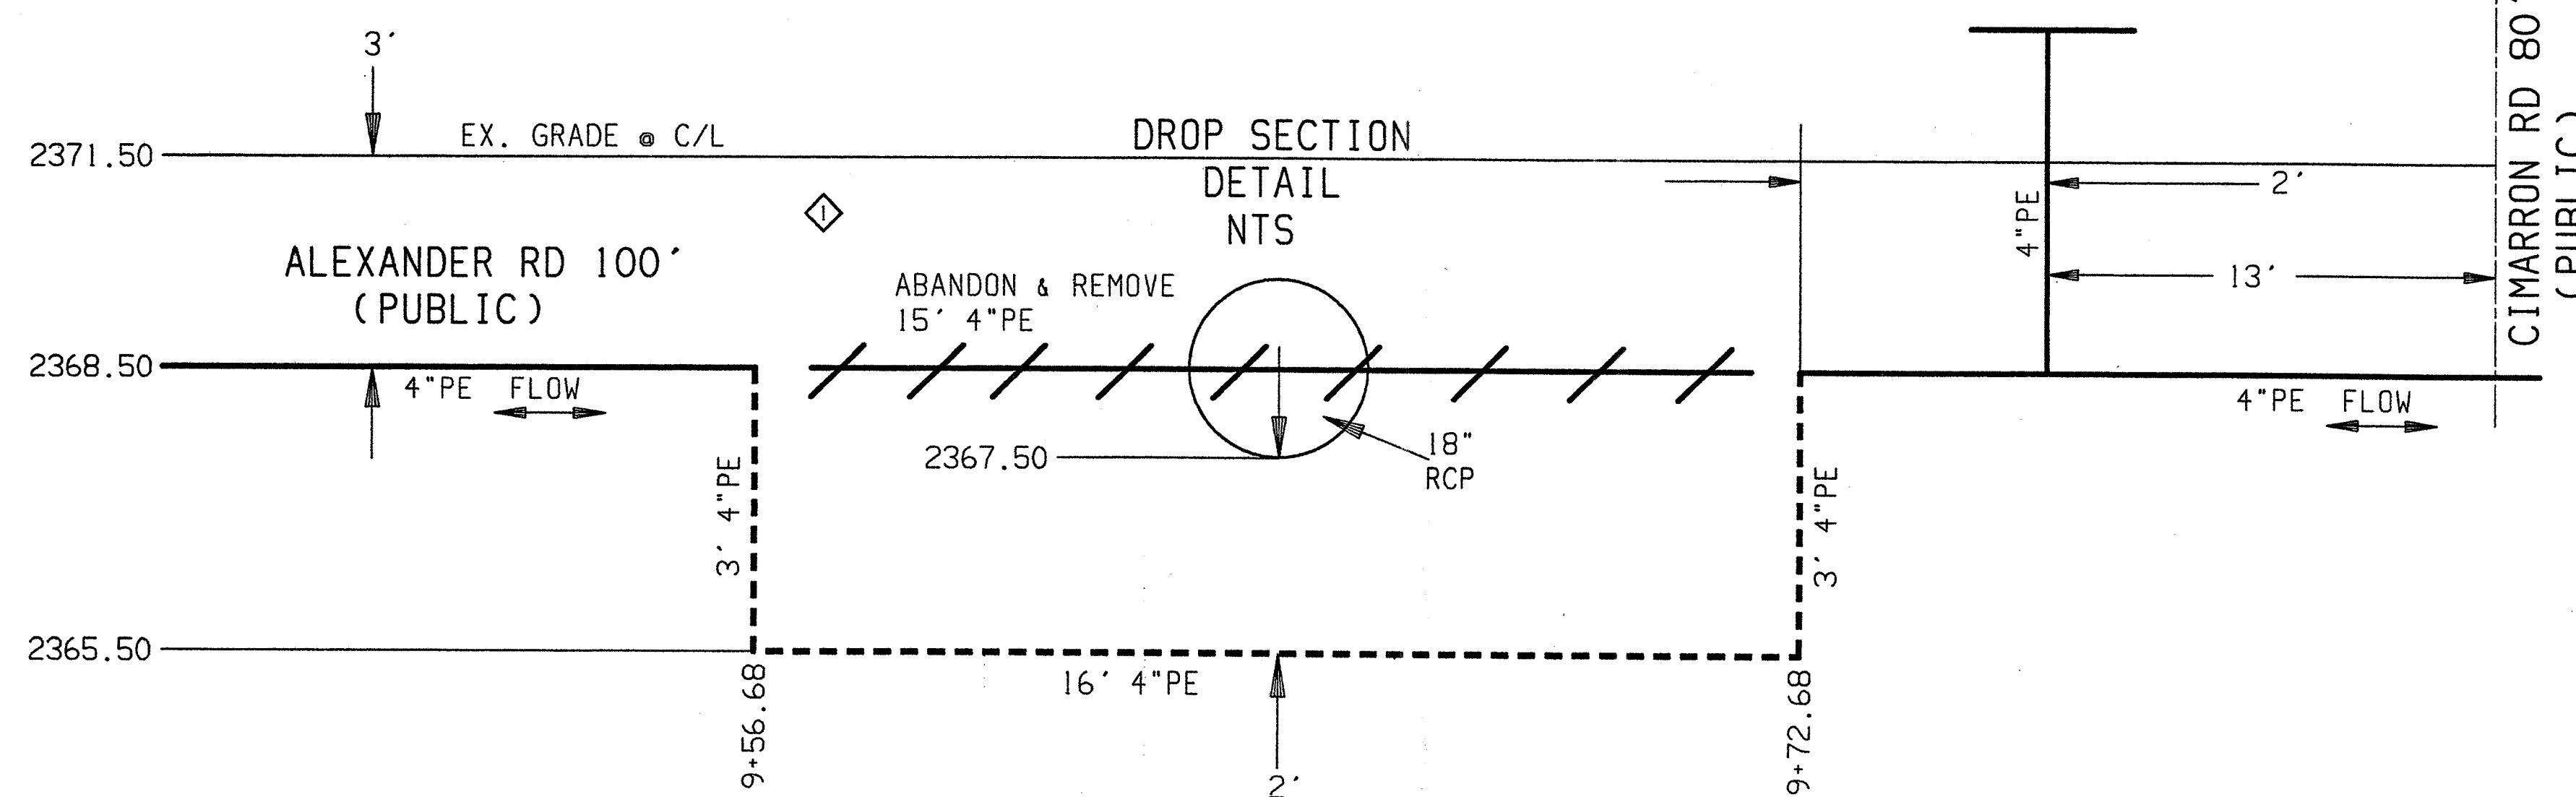

LEGEND

- Proposed gas main
- Existing gas main
- - - Proposed gas service
- - - Right of way
- Curb/Gutter

CALL BEFORE YOU DIG
CAN YOU DIG IT!

1-800-227-2600
(48Hrs. Advance Notice Required)

REVISED DETAIL		DF	8/9/04	3760104		4"PE	22' +/-	15' +/-	AS-BUILT DRAWING-PRESSURE TEST DATA		VISUAL INSPECTION CERTIFICATION		CONSTRUCTION		ISOLATION AREA		W. R. NO.		ENGINEER/TECHNICIAN		D FRIEDLANDER		PHONE		365-2203			
									PIPE DIA. _____		☐ AIR ☐ GAUGE		I HAVE VISUALLY INSPECTED ALL HEATED FUSIONS, SOLVENT CEMENT, MECHANICAL JOINTS, AND WELDS THAT I HAVE PERFORMED		INSPECTOR _____		16		32436		ACCOUNT REP.							
NO.		DESCRIPTION		BY	DATE	APPRD.			PIPE LENGTH _____		☐ NITROGEN ☐ CHART		NAME _____ DATE _____		FOREMAN _____		LOCATION		ATLAS #/TILE #		PROJECT CONTACT		DANNY BOYD		702-255-1326			
									PIPE TYPE _____		☐ WATER ☐ GAUGE/		_____ PRESS REC SN# _____		REVIEWED BY _____						SHEET NO. 1 OF 1		SCALE		1" = 30'		DATE 6/2/04	
									MIN. DURATION _____		☐ SOAP										DWN. BY		SCHAEF		CHKD. BY		APPRD. BY	
									TEST PRES. (PSIG) _____				START _____								TITLE		SI-CLV-ALEXANDER/CIMARRON					
									TIME _____				END _____															
									DATE _____																			
									PERFORMED BY _____																			
									UNIT NO. _____																			
									UNIT TYPE _____																			
									INSTL. _____																			
									RET. _____																			
									INSTL. _____																			
									RET. _____																			
									PROPOSED _____																			
									COMPLETED _____																			
									PROPERTY UNITS																			



Southwest Gas Corporation

74131

FILENAME: 21_32436

107V4143-SWG