

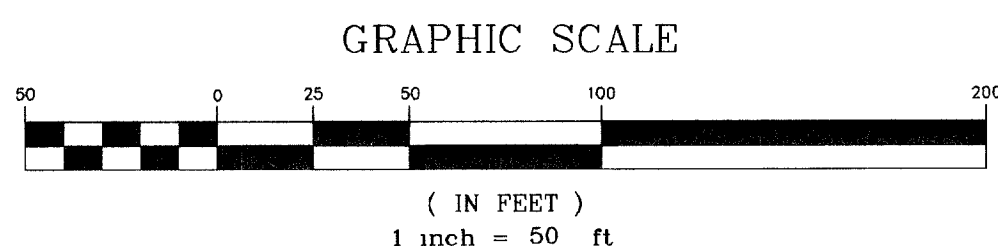
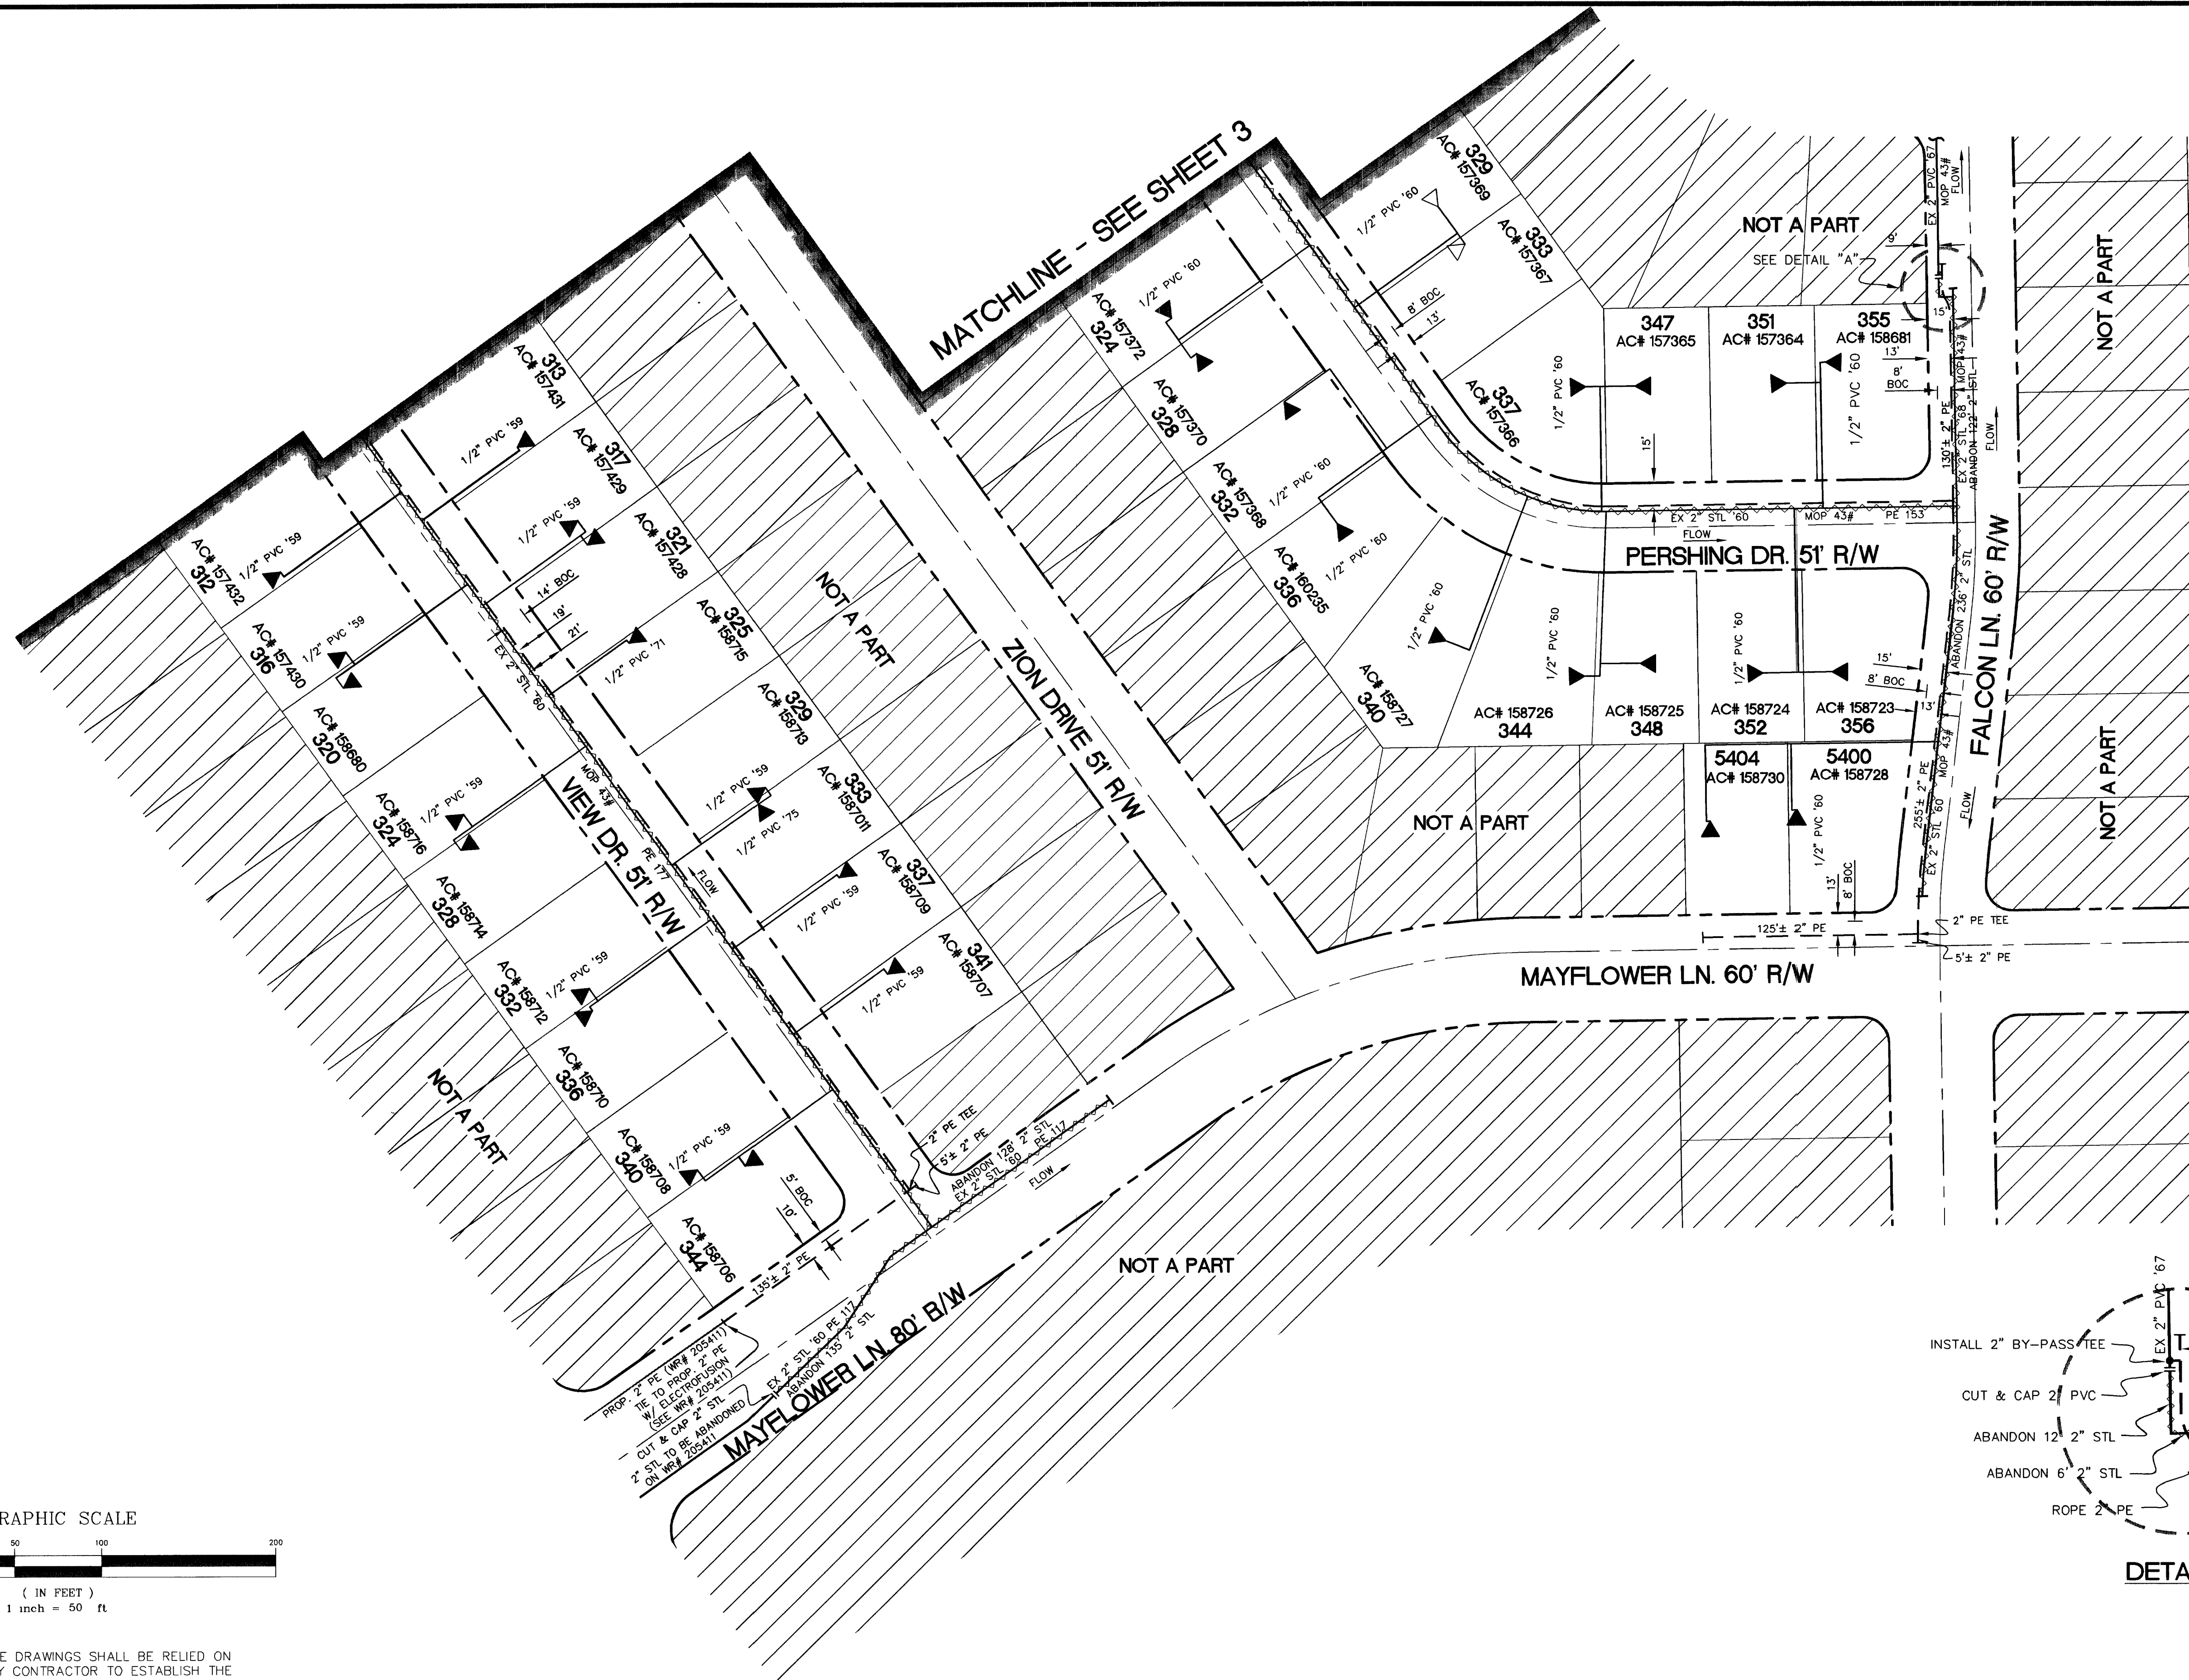


Call
before you
Dig.

1-800-227-2600
UNDERGROUND SERVICE (USA)

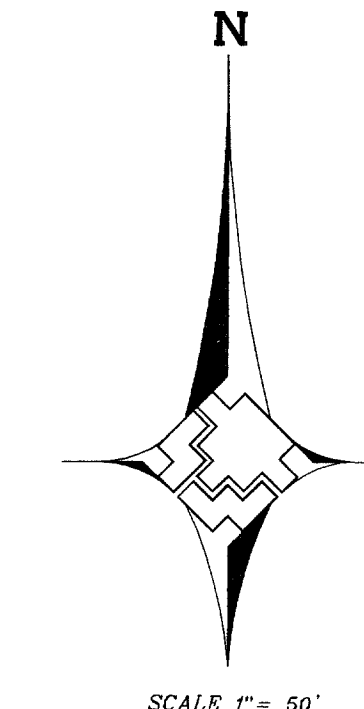

NOTHING ON THESE DRAWINGS SHALL BE RELIED ON
OR CONSTRUED BY CONTRACTOR TO ESTABLISH THE
METHOD OF INSTALLATION (i.e. INSERTION, SPLITTING
OF SERVICE, OPEN CUT, OR BORING)

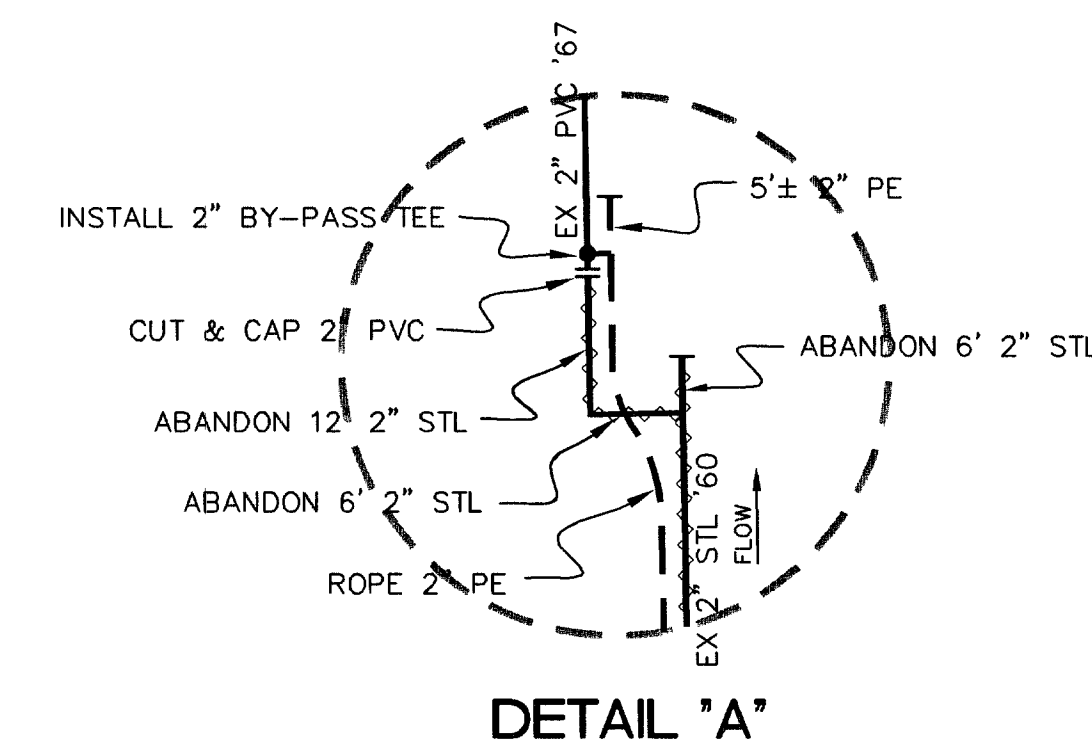

CUSTOMERS _____ CYCLE _____ ROUTE _____ AREA 1 LV 20

107N4523-SW6

NO. DESCRIPTION		BY	DATE	APPVD
REVISIONS				
76773				
SEE SHEET 2				
PROPERTY UNITS				
UNIT NO.	UNIT TYPE	INSTL. PROPOSED	RET. COMPLETED	INSTL. COMPLETED
AS-BUILT DRAWING-PRESSURE TEST DATA				
PIPE DIA	TEST MEDIUM	TEST METHOD		
PIPE LENGTH	☐ AIR	☐ GAUGE		
PIPE TYPE	☐ NITROGEN	☐ CHART		
MIN DURATION	☐ WATER	☐ GAUGE/PRESS REC SN#		
TEST PRES (PSIG)	START	END		
TIME				
DATE				
PERFORMED BY				
VISUAL INSPECTION CERTIFICATION				
I HAVE VISUALLY INSPECTED ALL HEATED FUSIONS, SOLVENT CEMENT, MECHANICAL JOINTS, AND WELDS THAT I HAVE PERFORMED.				
NAME	DATE			
AS-BUILT ACCEPTED BY	DATE			
POSTED BY	DATE			
POSTING QC'D BY	DATE			
CONSTRUCTION				
INSPECTOR				
FOREMAN				
REVIEWED BY				
PERMIT INFORMATION				
CITY OF LAS VEGAS				
TAX CODE				
02-0200				
ISOLATION AREA				
10				
W. R. NO				
205410				
LOCATION				
JONES ALTA				
TITLE NO				
x606y518				
x606y516				
x606y514				
ENGINEER/TECHNICIAN				
BRYAN THATCHER				
PHONE (702) 365-2165				
ACCOUNT REP				
PROJECT CONTACT				
BRYAN THATCHER				
(702) 365-2165				
SHEET NO 4 OF 5				
SCALE 1"=50'				
DATE SEP, 2005				
DWN. BY REH				
CHKD BY				
APPVD. BY				
TITLE				
SI-CLV-CHARLESTON HEIGHTS				
NORTHEAST REPLACEMENT				
JONES / ALTA				
CITY OF LAS VEGAS				