


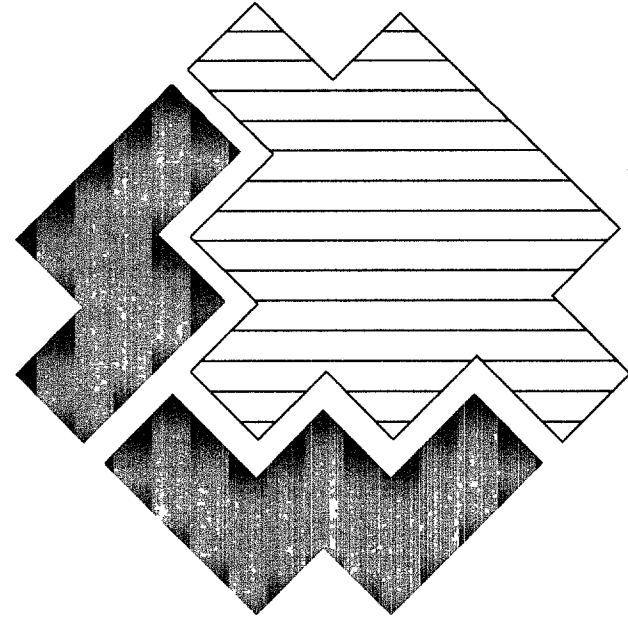


SOUTHWEST GAS CORPORATION

SI-CLV-GOLF RIDGE TERRACE-PVC SOUTH


WASHINGTON / MICHAEL

WR# 205543


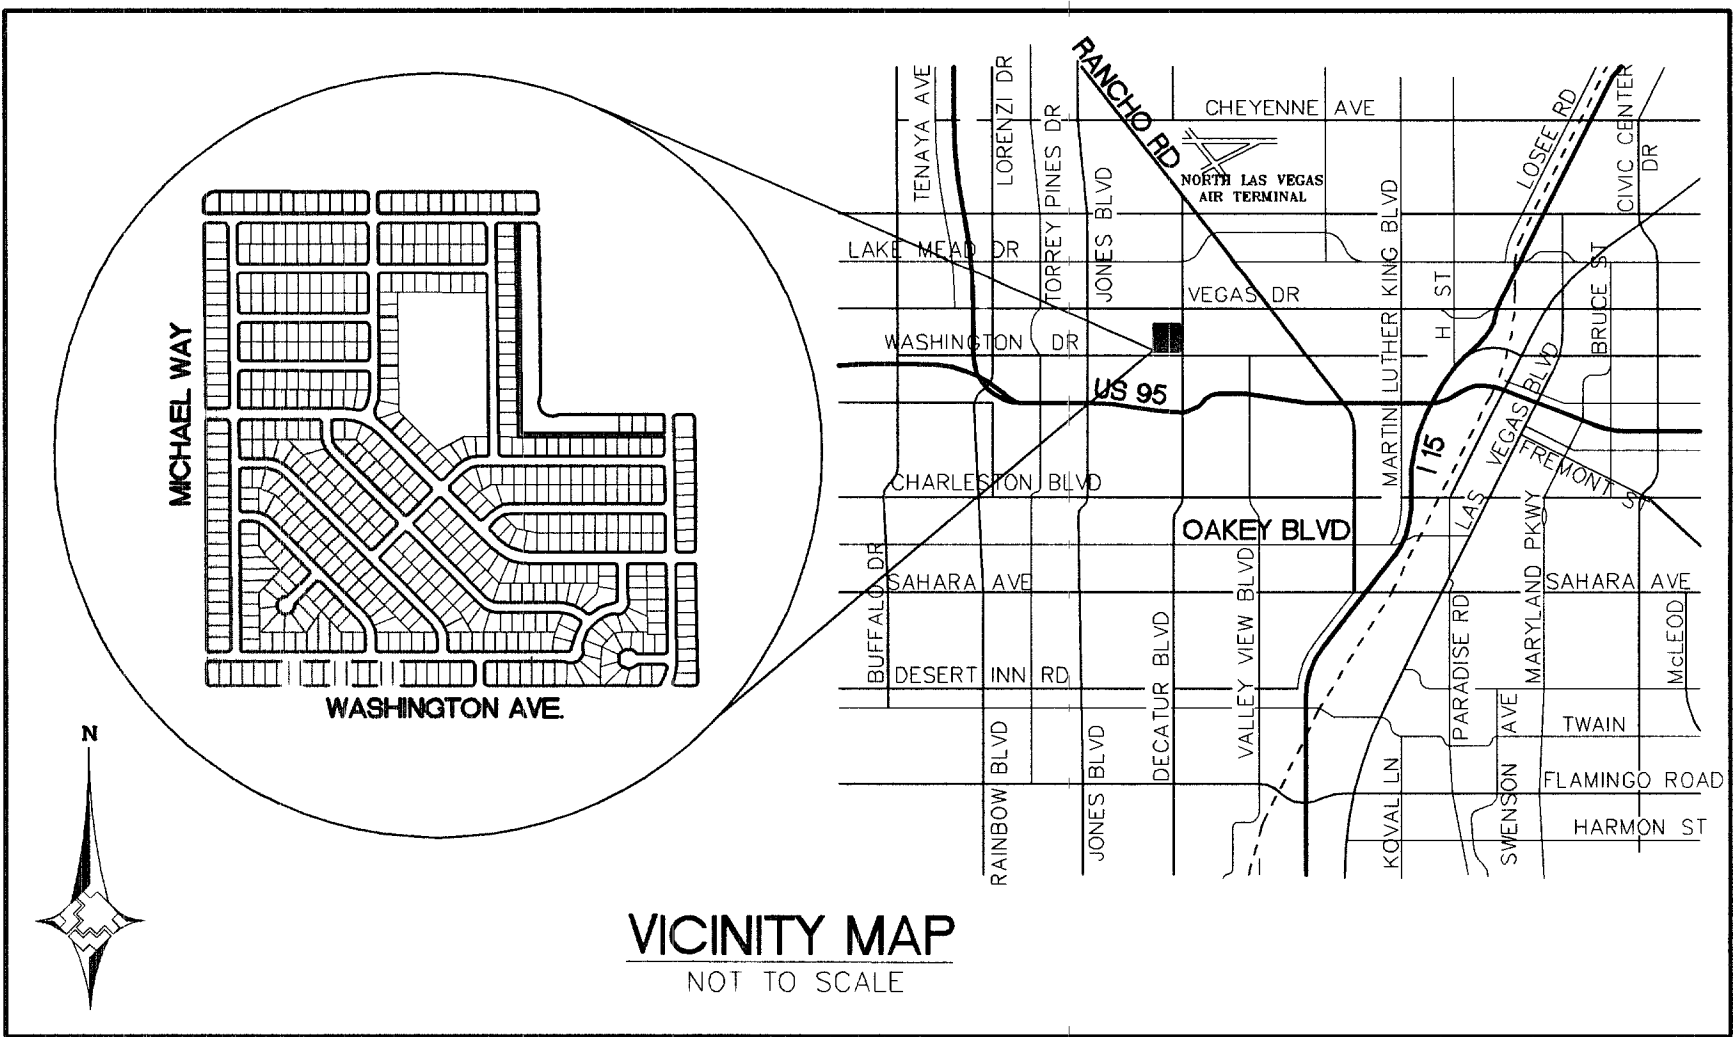


FOR STREETS WITH 60 FOOT OR LESS RIGHT-OF-WAY:
PAVED AREA. COMPLY WITH RTC STANDARD 503.

FOR STREETS WITH GREATER THAN 60 FOOT RIGHT-OF-WAY:
PAVED AREA. COMPLY WITH RTC STANDARD 504.

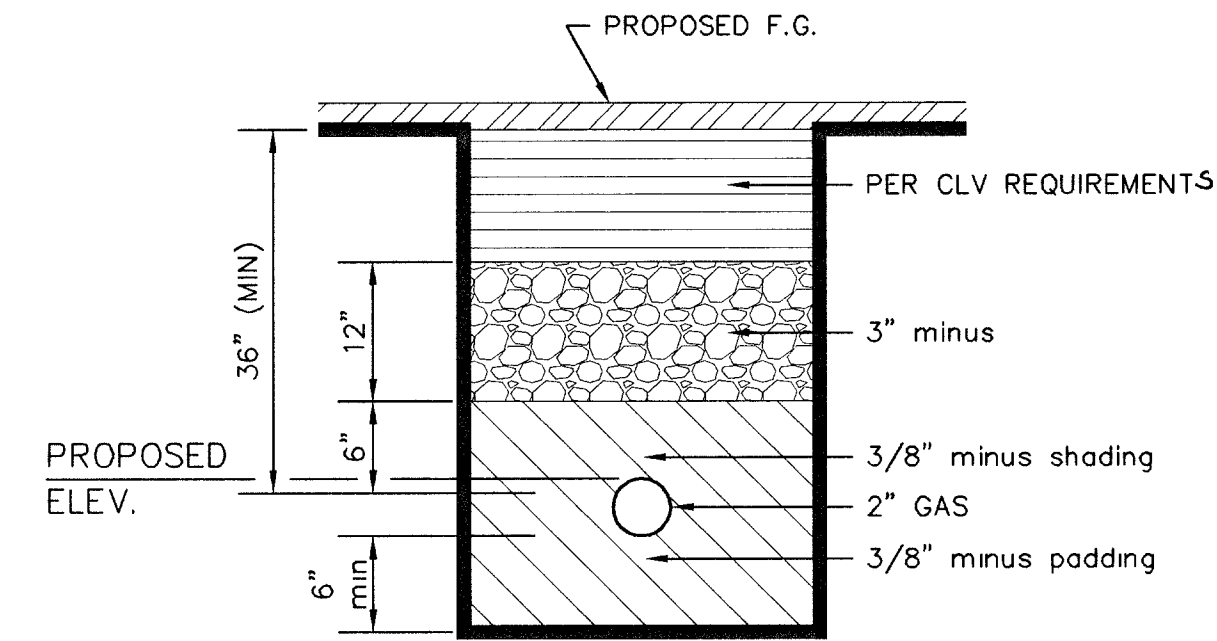

TRENCH DETAIL

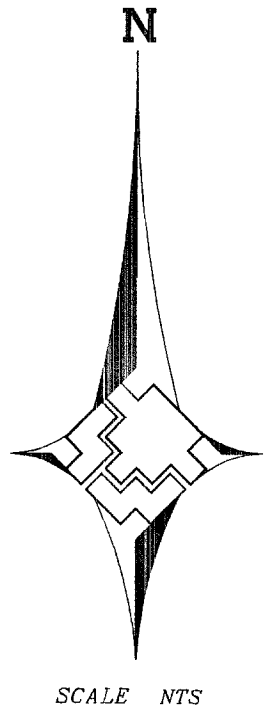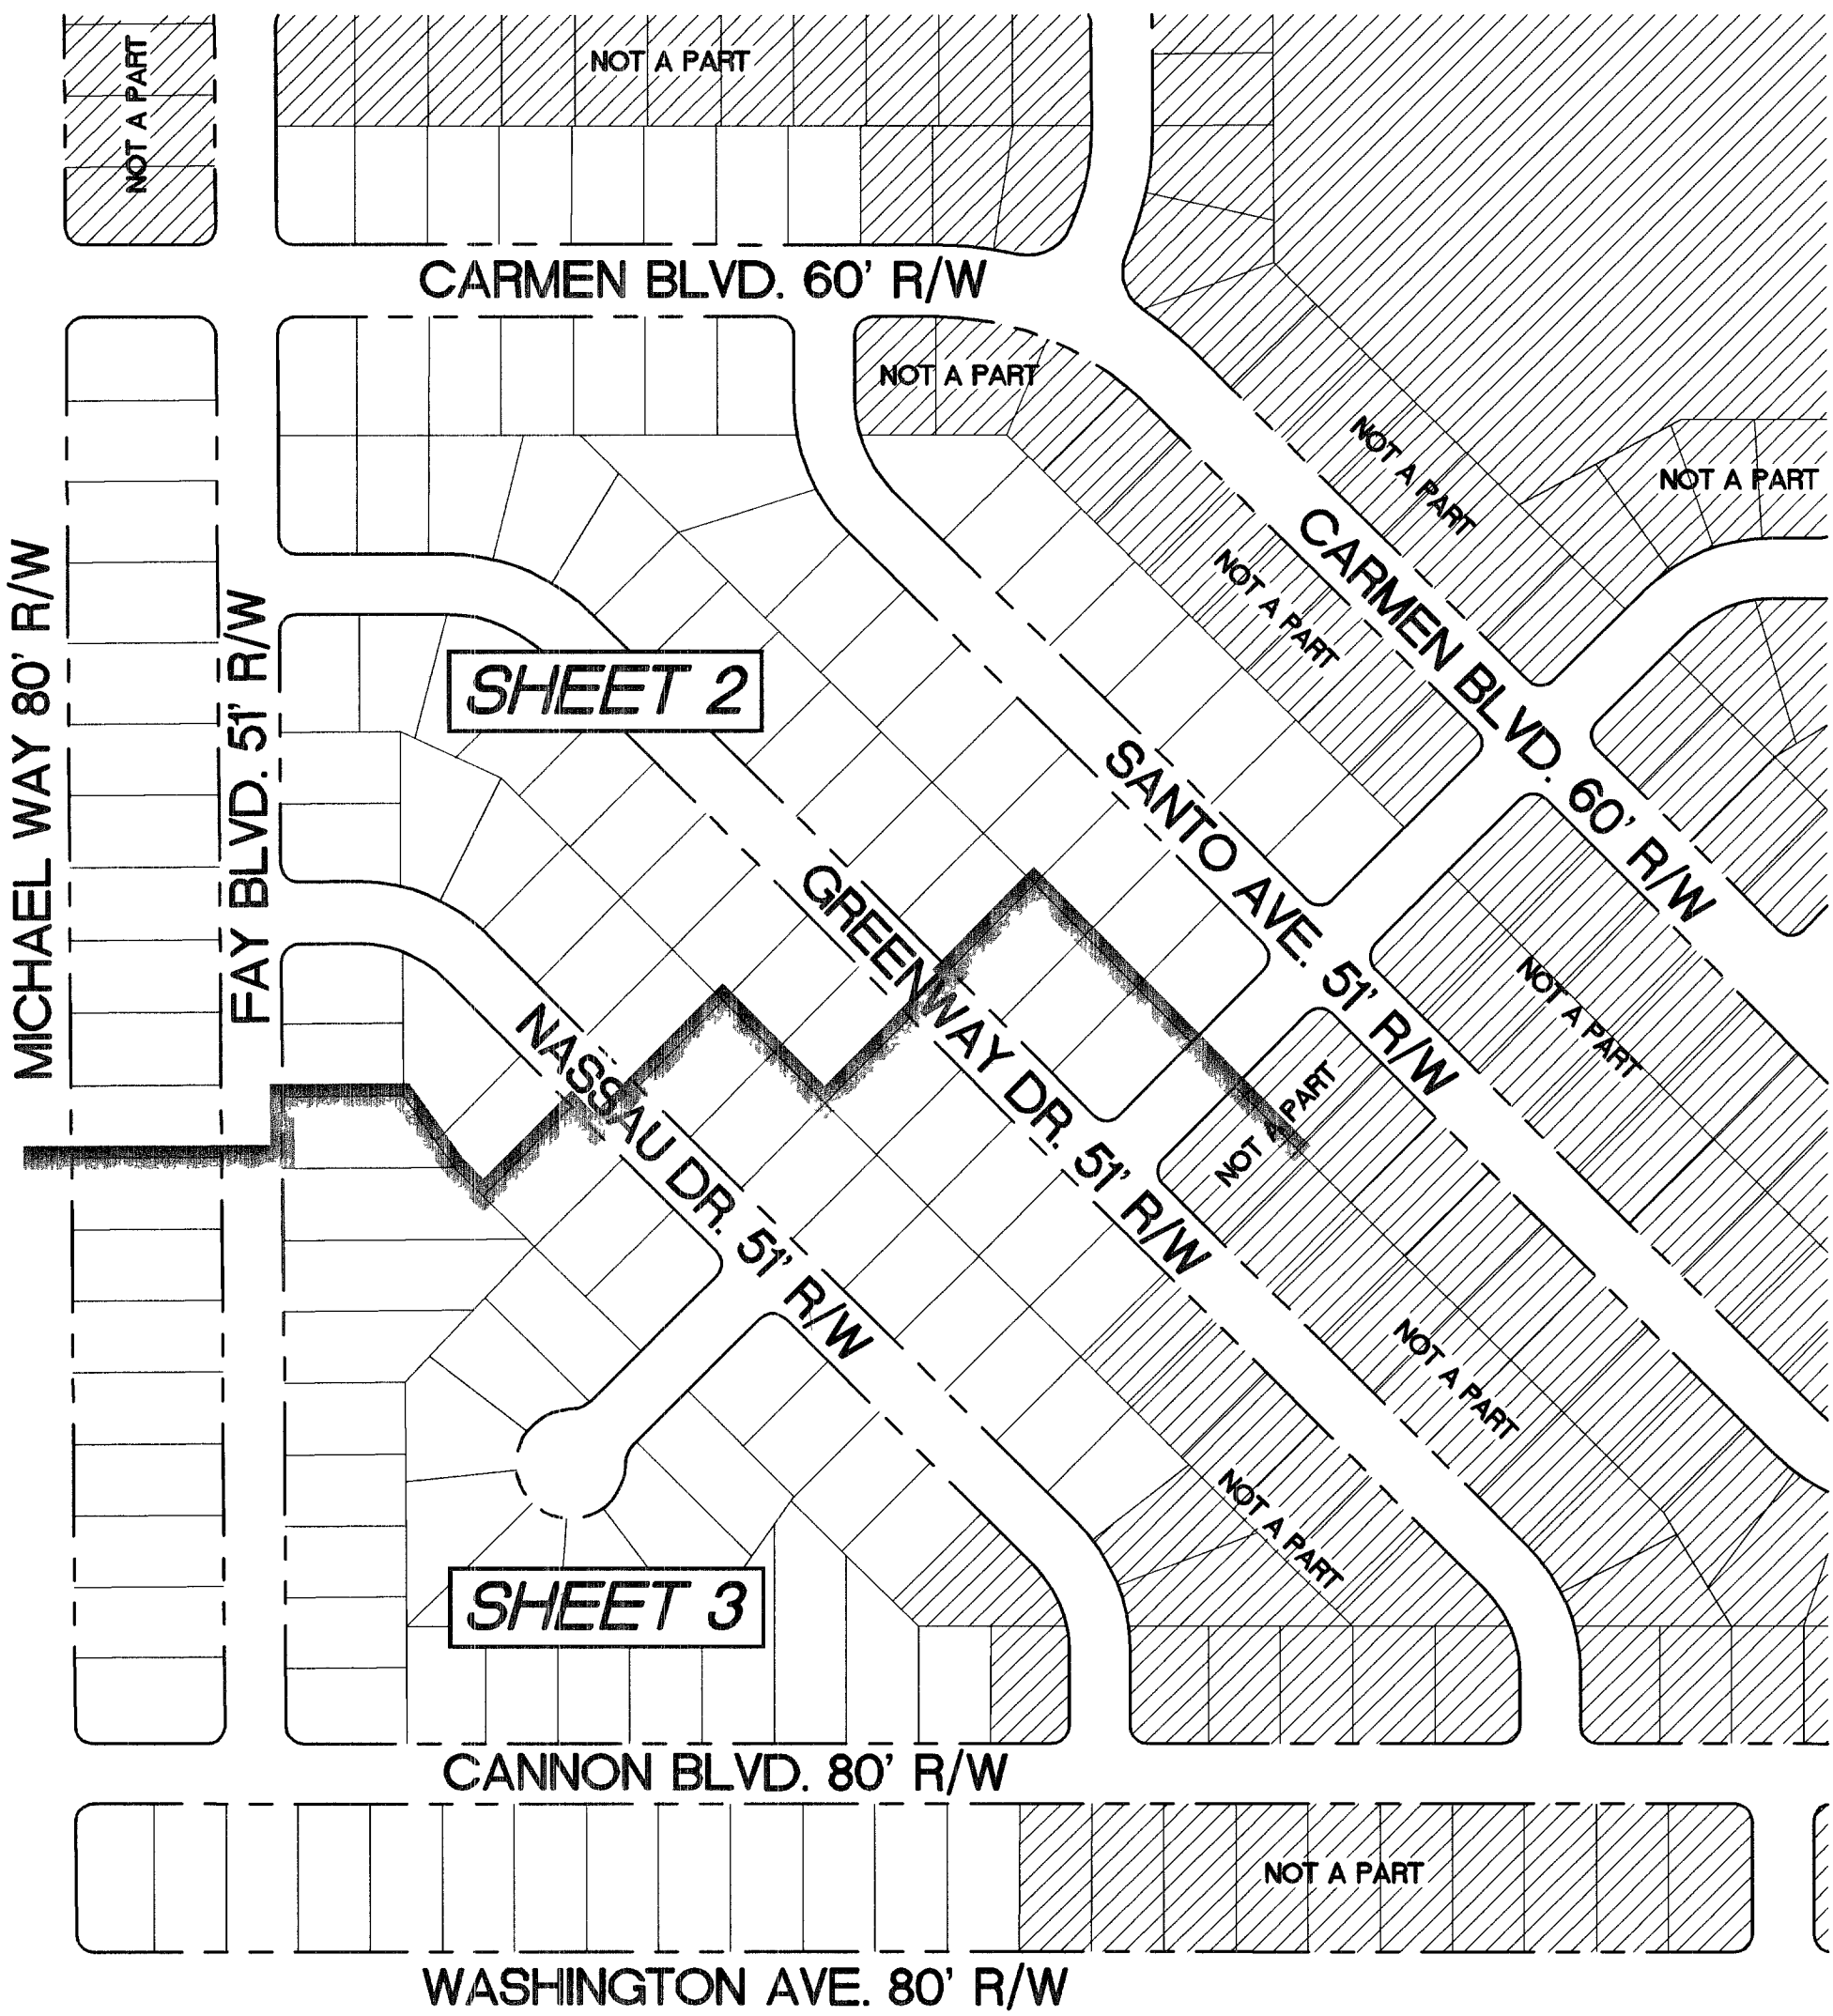

LEGEND

	EX GAS SERVICES
	PROPOSED GAS MAIN
	EXISTING GAS MAIN
	EXISTING GAS MAIN TO BE ABANDONED
	PROPOSED 1/2" PE
	MATCHLINE
	RIGHT-OF-WAY LINE
	CENTERLINE
EX	EXISTING
R/W	RIGHT-OF-WAY
2020	STREET ADDRESS
AC#	AC NUMBER
BOC	BACK OF CURB

CONSTRUCTION NOTES:

- SUGGESTED GAS LOCATIONS ARE TO CLEAR SUBSTRUCTURES LOCATE IN FIELD
- ALL PIPELINE CONSTRUCTION SHALL CONFORM TO APPLICABLE JURISDICTION SPECIFICATIONS.
- DO NOT SCALE THIS DRAWING.
- SEE AC'S FOR SERVICE REPLACEMENTS.
- CHANGE IN PROPOSED MAIN LOCATION MUST BE AUTHORIZED BY SWG INSPECTOR.
- GAS MAINS SHALL BE PURGED PER OPERATIONS MANUAL.
- ABANDONED SERVICE NO ACTION REQUIRED
- REPLACE ALL ACTIVE SERVICES EXCEPT WHERE EXISTING PE SERVICES ARE VERIFIED, INSPECTED AND APPROVED FOR TIE-OVER BY SWG INSPECTOR
- CITY OF LAS VEGAS PERMIT REQUIRED.
- EXISTING PE SERVICE. PE VERIFICATION AND INSPECTION REQUIRED FROM MAIN TO RISER. TIE IN TO NEW MAIN IF APPROVED BY SWG INSPECTOR, OTHERWISE, REPLACE SERVICE.
- EXISTING SERVICE, UNKNOWN TYPE, SIZE, AND LOCATION TO BE VERIFIED.
- TIE OVER EXISTING PE SERVICES TO NEW MAIN.
- EXISTING ANODE RISER
- EXISTING ANODELESS RISER
- REPLACEMENT SVCS TO BE SINGLE OR BRANCHED. NO CROSS-LOT REPLACEMENT SVCS PERMITTED
- REPLACE ALL STEEL RISERS WITH ANODELESS RISERS

PURGE PLAN WAS COMPLETE IN ACCORDANCE WITH OPERATIONS MANUAL GUIDELINES BY

NAME _____ DATE _____

APPROVAL

Dennis B. May 3/10/06
CITY OF LAS VEGAS DATE

TOTAL FOOTAGE LOCATED IN
PUBLIC ROW 7,420'±

NOTHING ON THESE DRAWINGS SHALL BE RELIED ON OR CONSTRUED BY CONTRACTOR TO ESTABLISH THE METHOD OF INSTALLATION (i.e. INSERTION, SPLITTING OF SERVICE, OPEN CUT, OR BORING)