



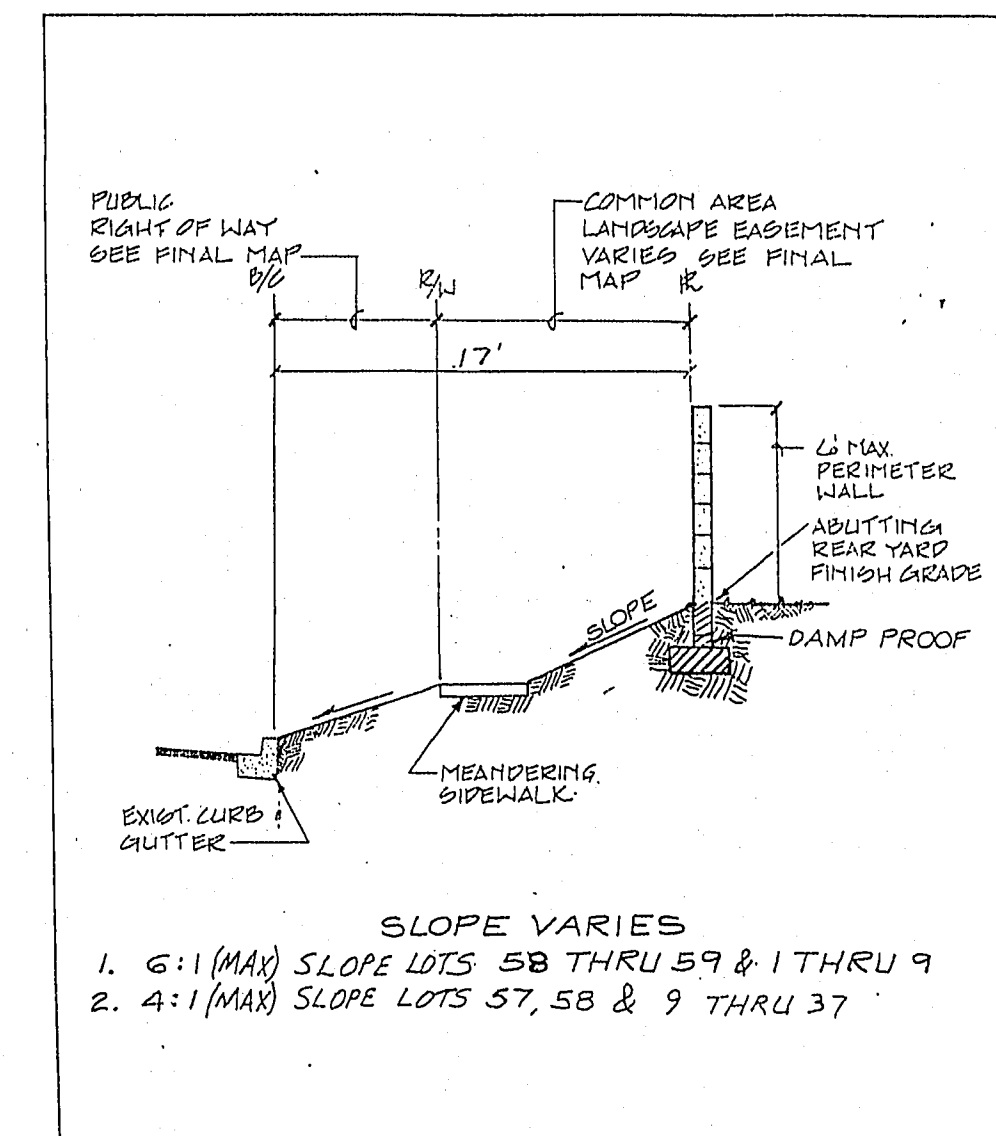

SECTION A-A

NOTE: SEE SHT. 6 FOR ENTRY GATE DETAIL

10' LANDSCAPE AREA
LOT "6-A" 34,029 S.F.

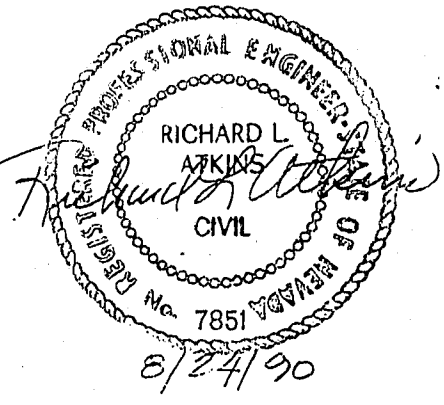

SIENNA RIDGE, UNIT 1 IS A PART OF
PECCOLE RANCH, A MASTER PLANNED
COMMUNITY.
EACH CONTRACTOR SHALL SHOW CARE AND
DILIGENCE IN PRESERVING ALL OFF-SITE
IMPROVEMENTS.

REVISIONS	
NO.	REVISION
1	REVISED STREET NAMES
2	DATE 09-27-90
3	BY

omni-means
ENGINEERS PLANNERS SURVEYORS
LAS VEGAS
3770 W. Sahara Ave., #203
(702) 855-8862
SACRAMENTO
LOCATION IN VALUET CREEK
STREET

GRADING PLAN
SIENNA RIDGE, UNIT 1

JOB NO. 41-5900-002
DESIGNED
DRAWN
COMP.
CHECKED
DATE AUGUST, 1990
SHEET No.
4
13