
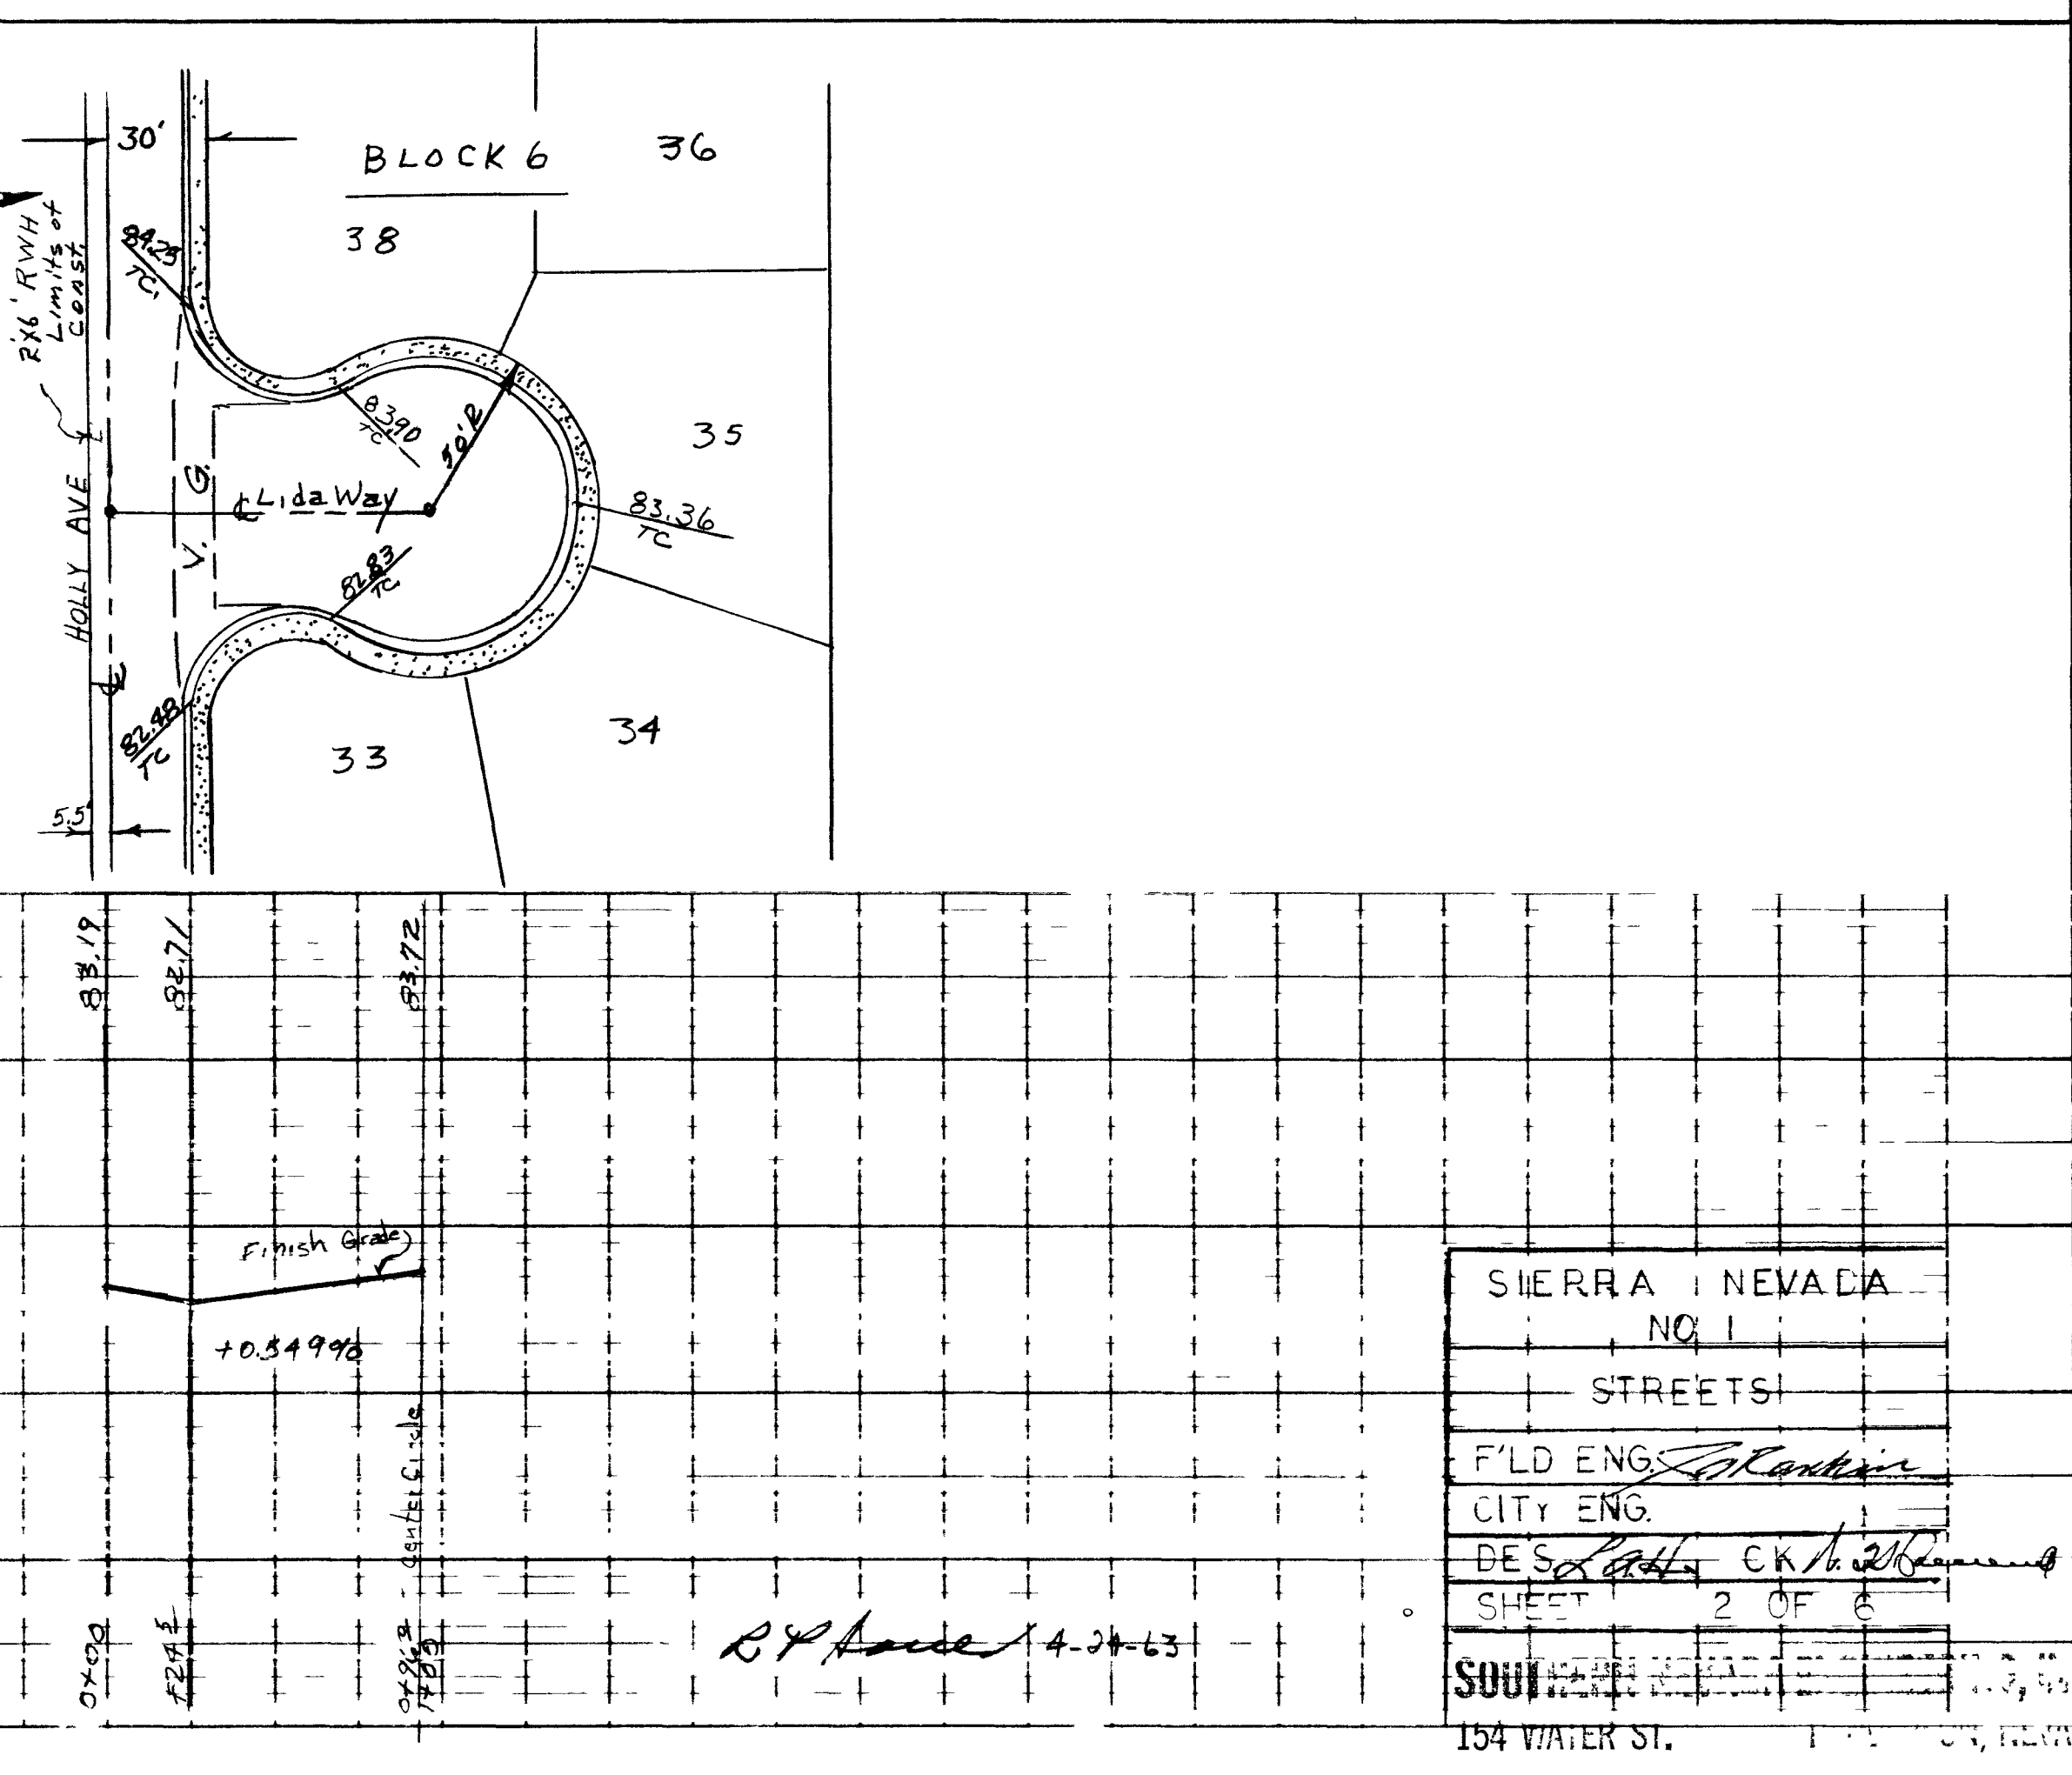
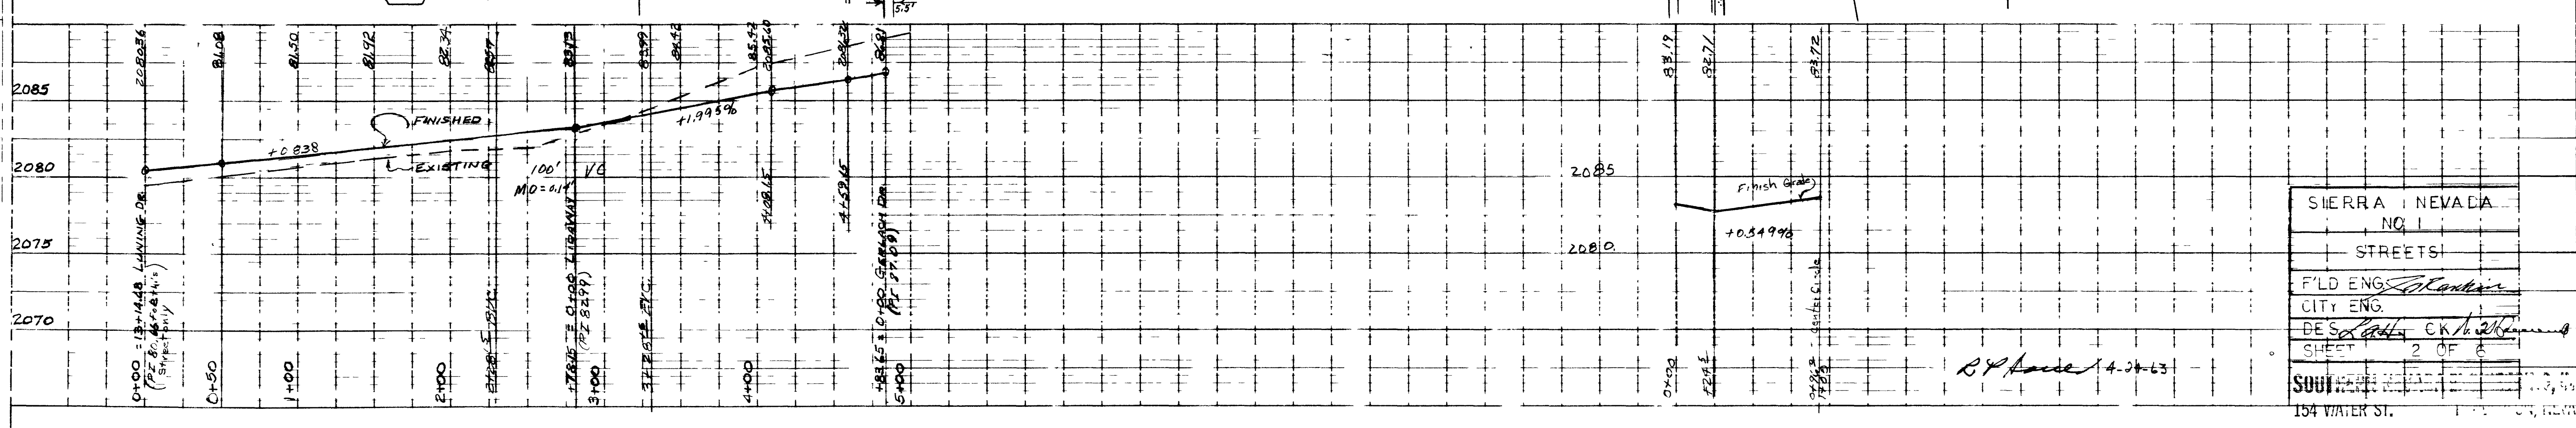
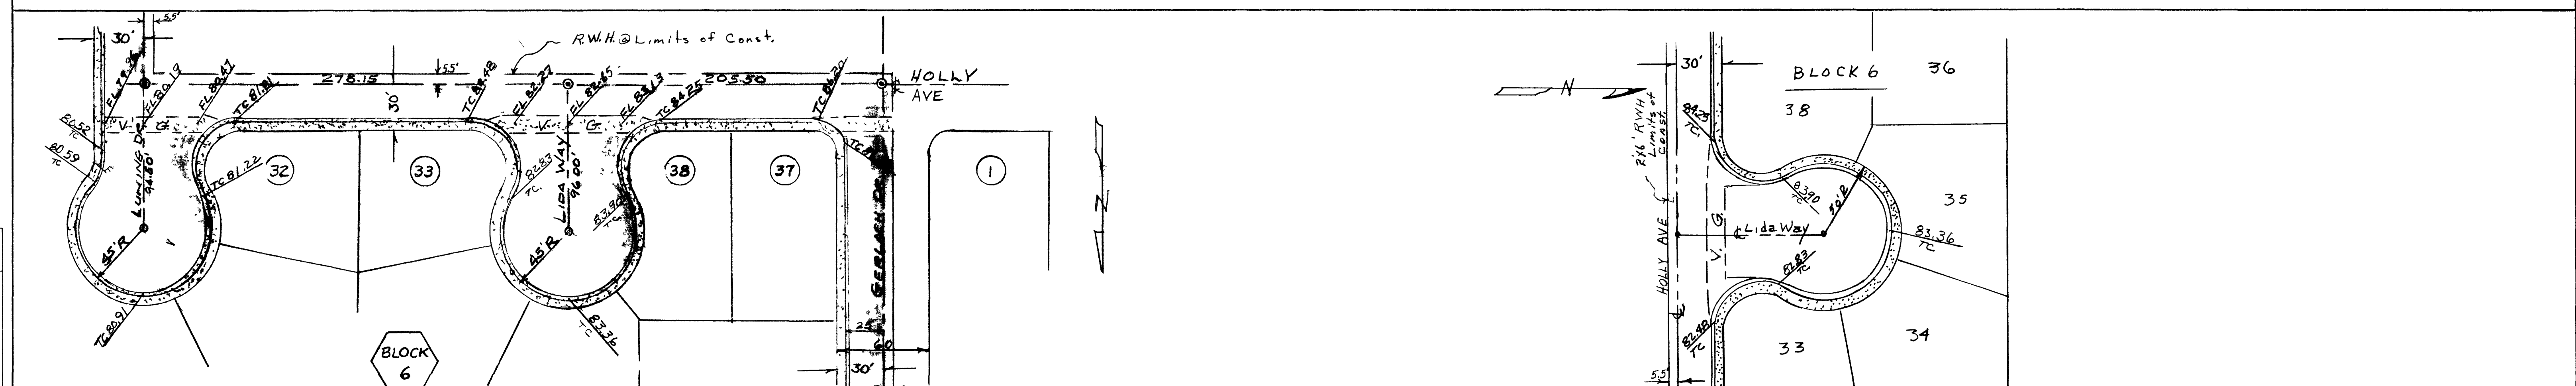


PLAN	DATE
SURVAYED	BY
NOTED	BY
PLOTTED	BY
CHECKED	BY
BY	DATE

PROFILE	DATE
UN TO	BY
NOTED	BY
PLOTTED	BY
CHECKED	BY
BY	DATE

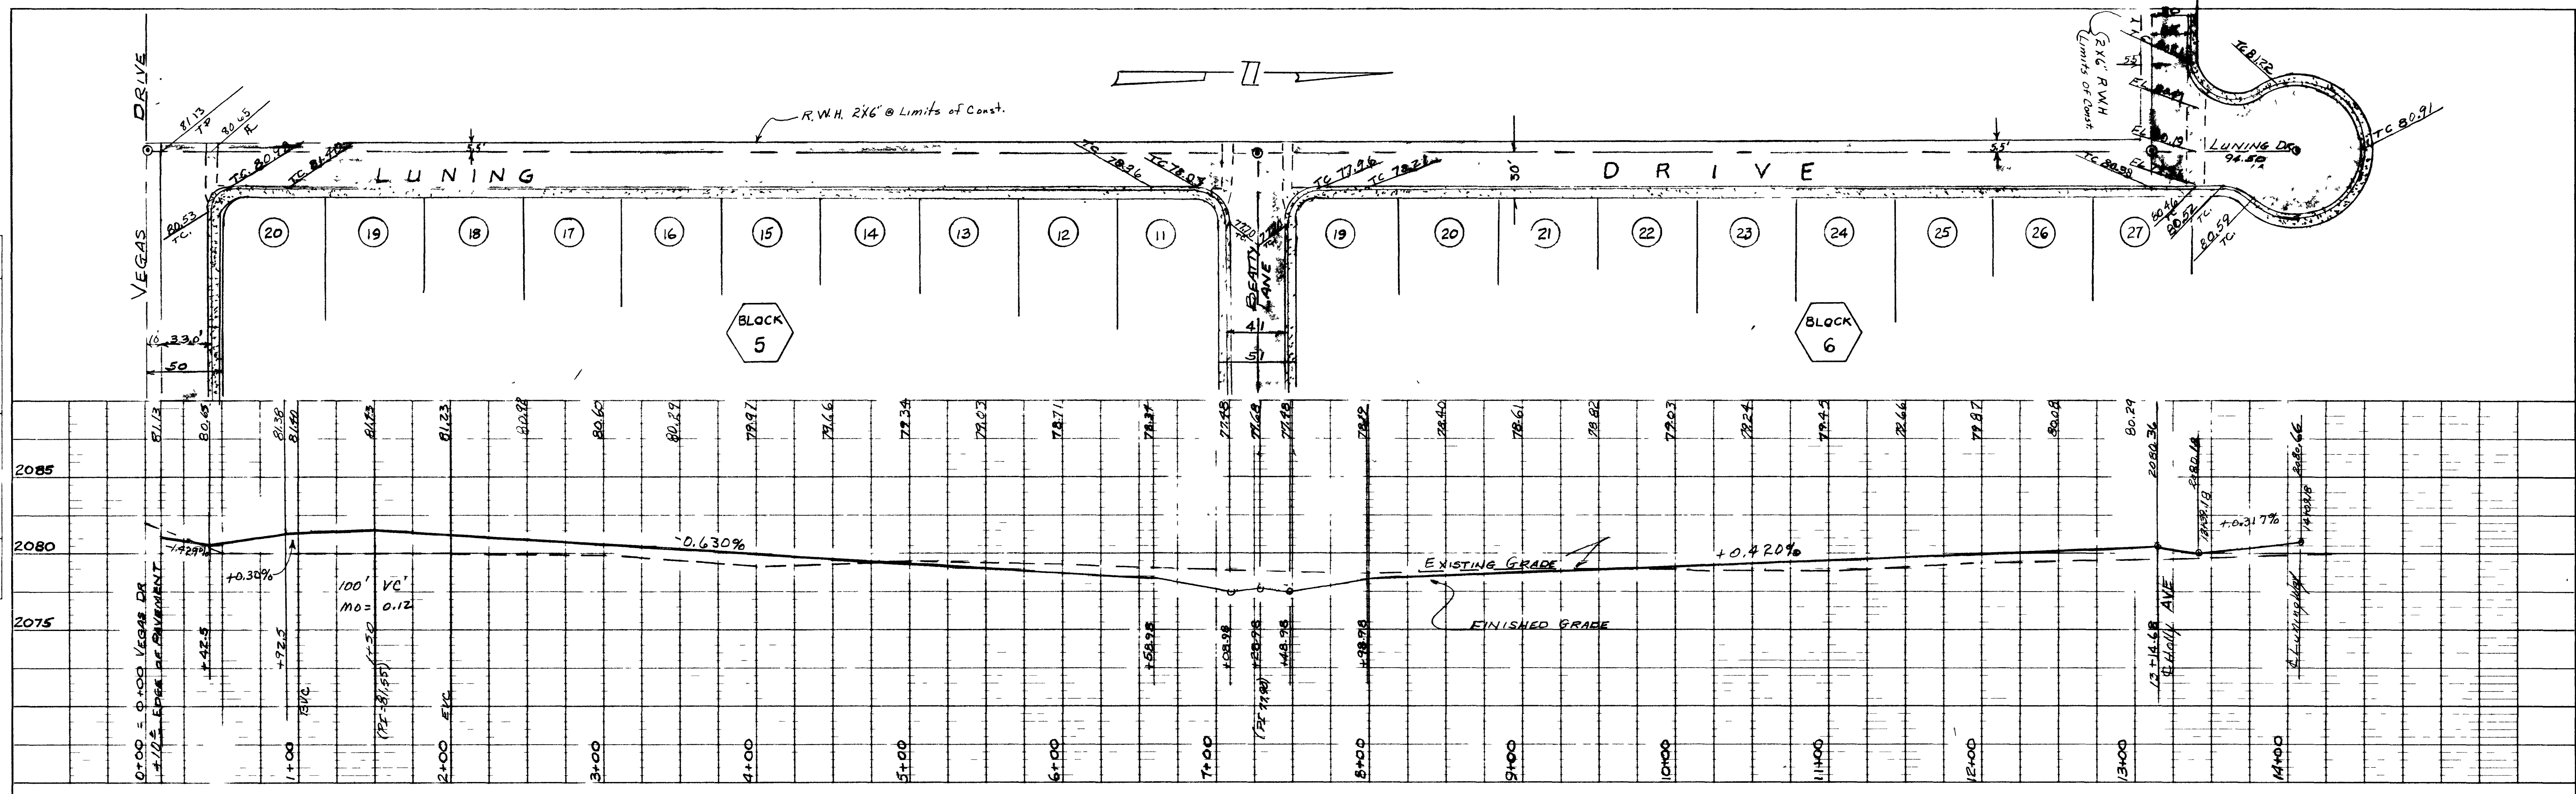

SIERRA NEVADA  
NO. 1  
STREETS  
FIELD ENGINEER: [Signature]  
CITY ENGINEER: [Signature]  
DESIGNED BY: [Signature]  
SHEET 2 OF 6  
SUITE 100, 154 WATER ST., [City, State]

5098 15825

