



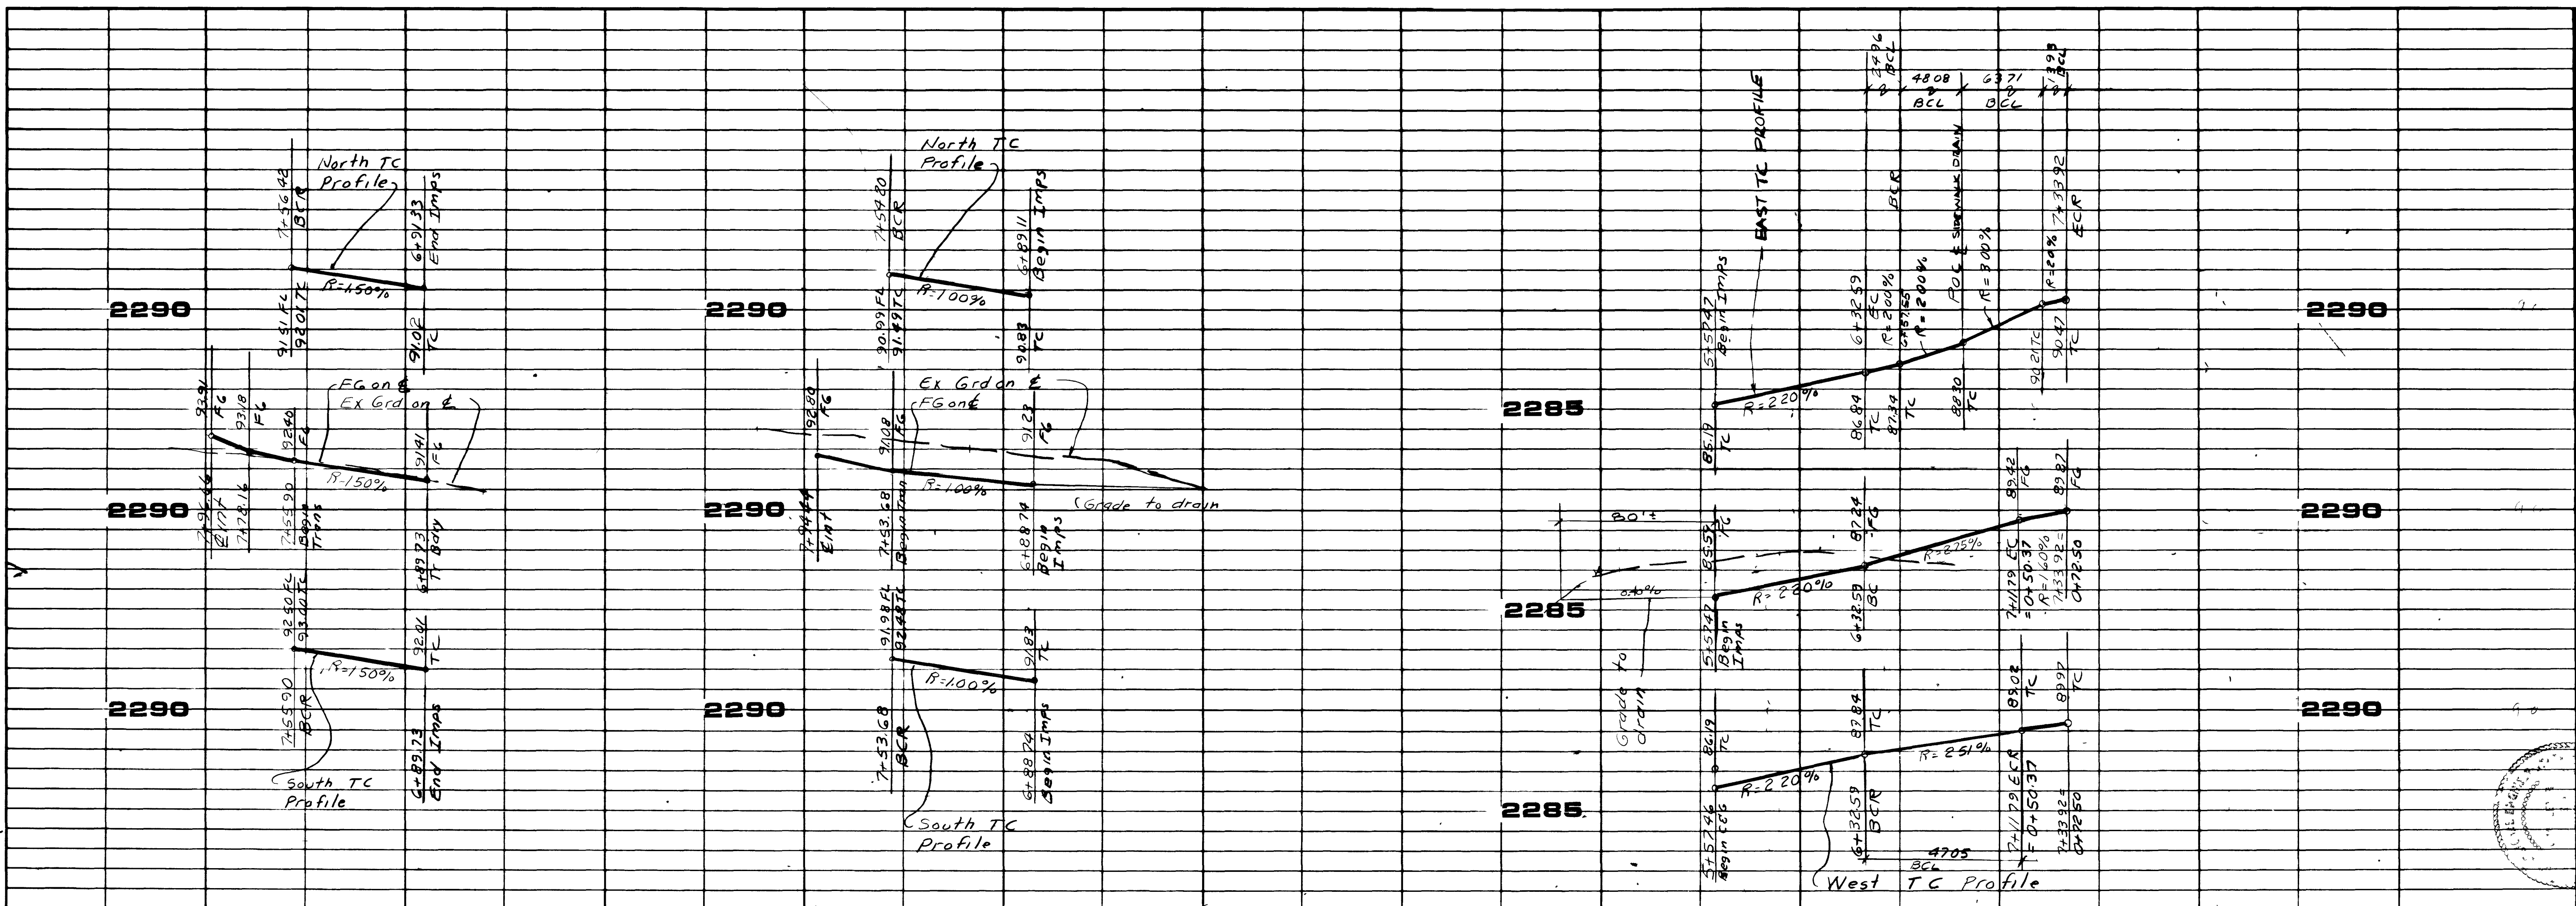


REV	DATE	BY	REVISION
1	1/12/84	CHARLEY R. JOHNSON	PE
Rev. Cert. No. 3005			

CHARLEY R. JOHNSON
CONSULTING ENGINEERS
2800 WEST SAHARA AVENUE
LAS VEGAS, NEVADA 89102

PLANNERS
BUILDING 4 SUITE B
PHONE (702) 875-7550

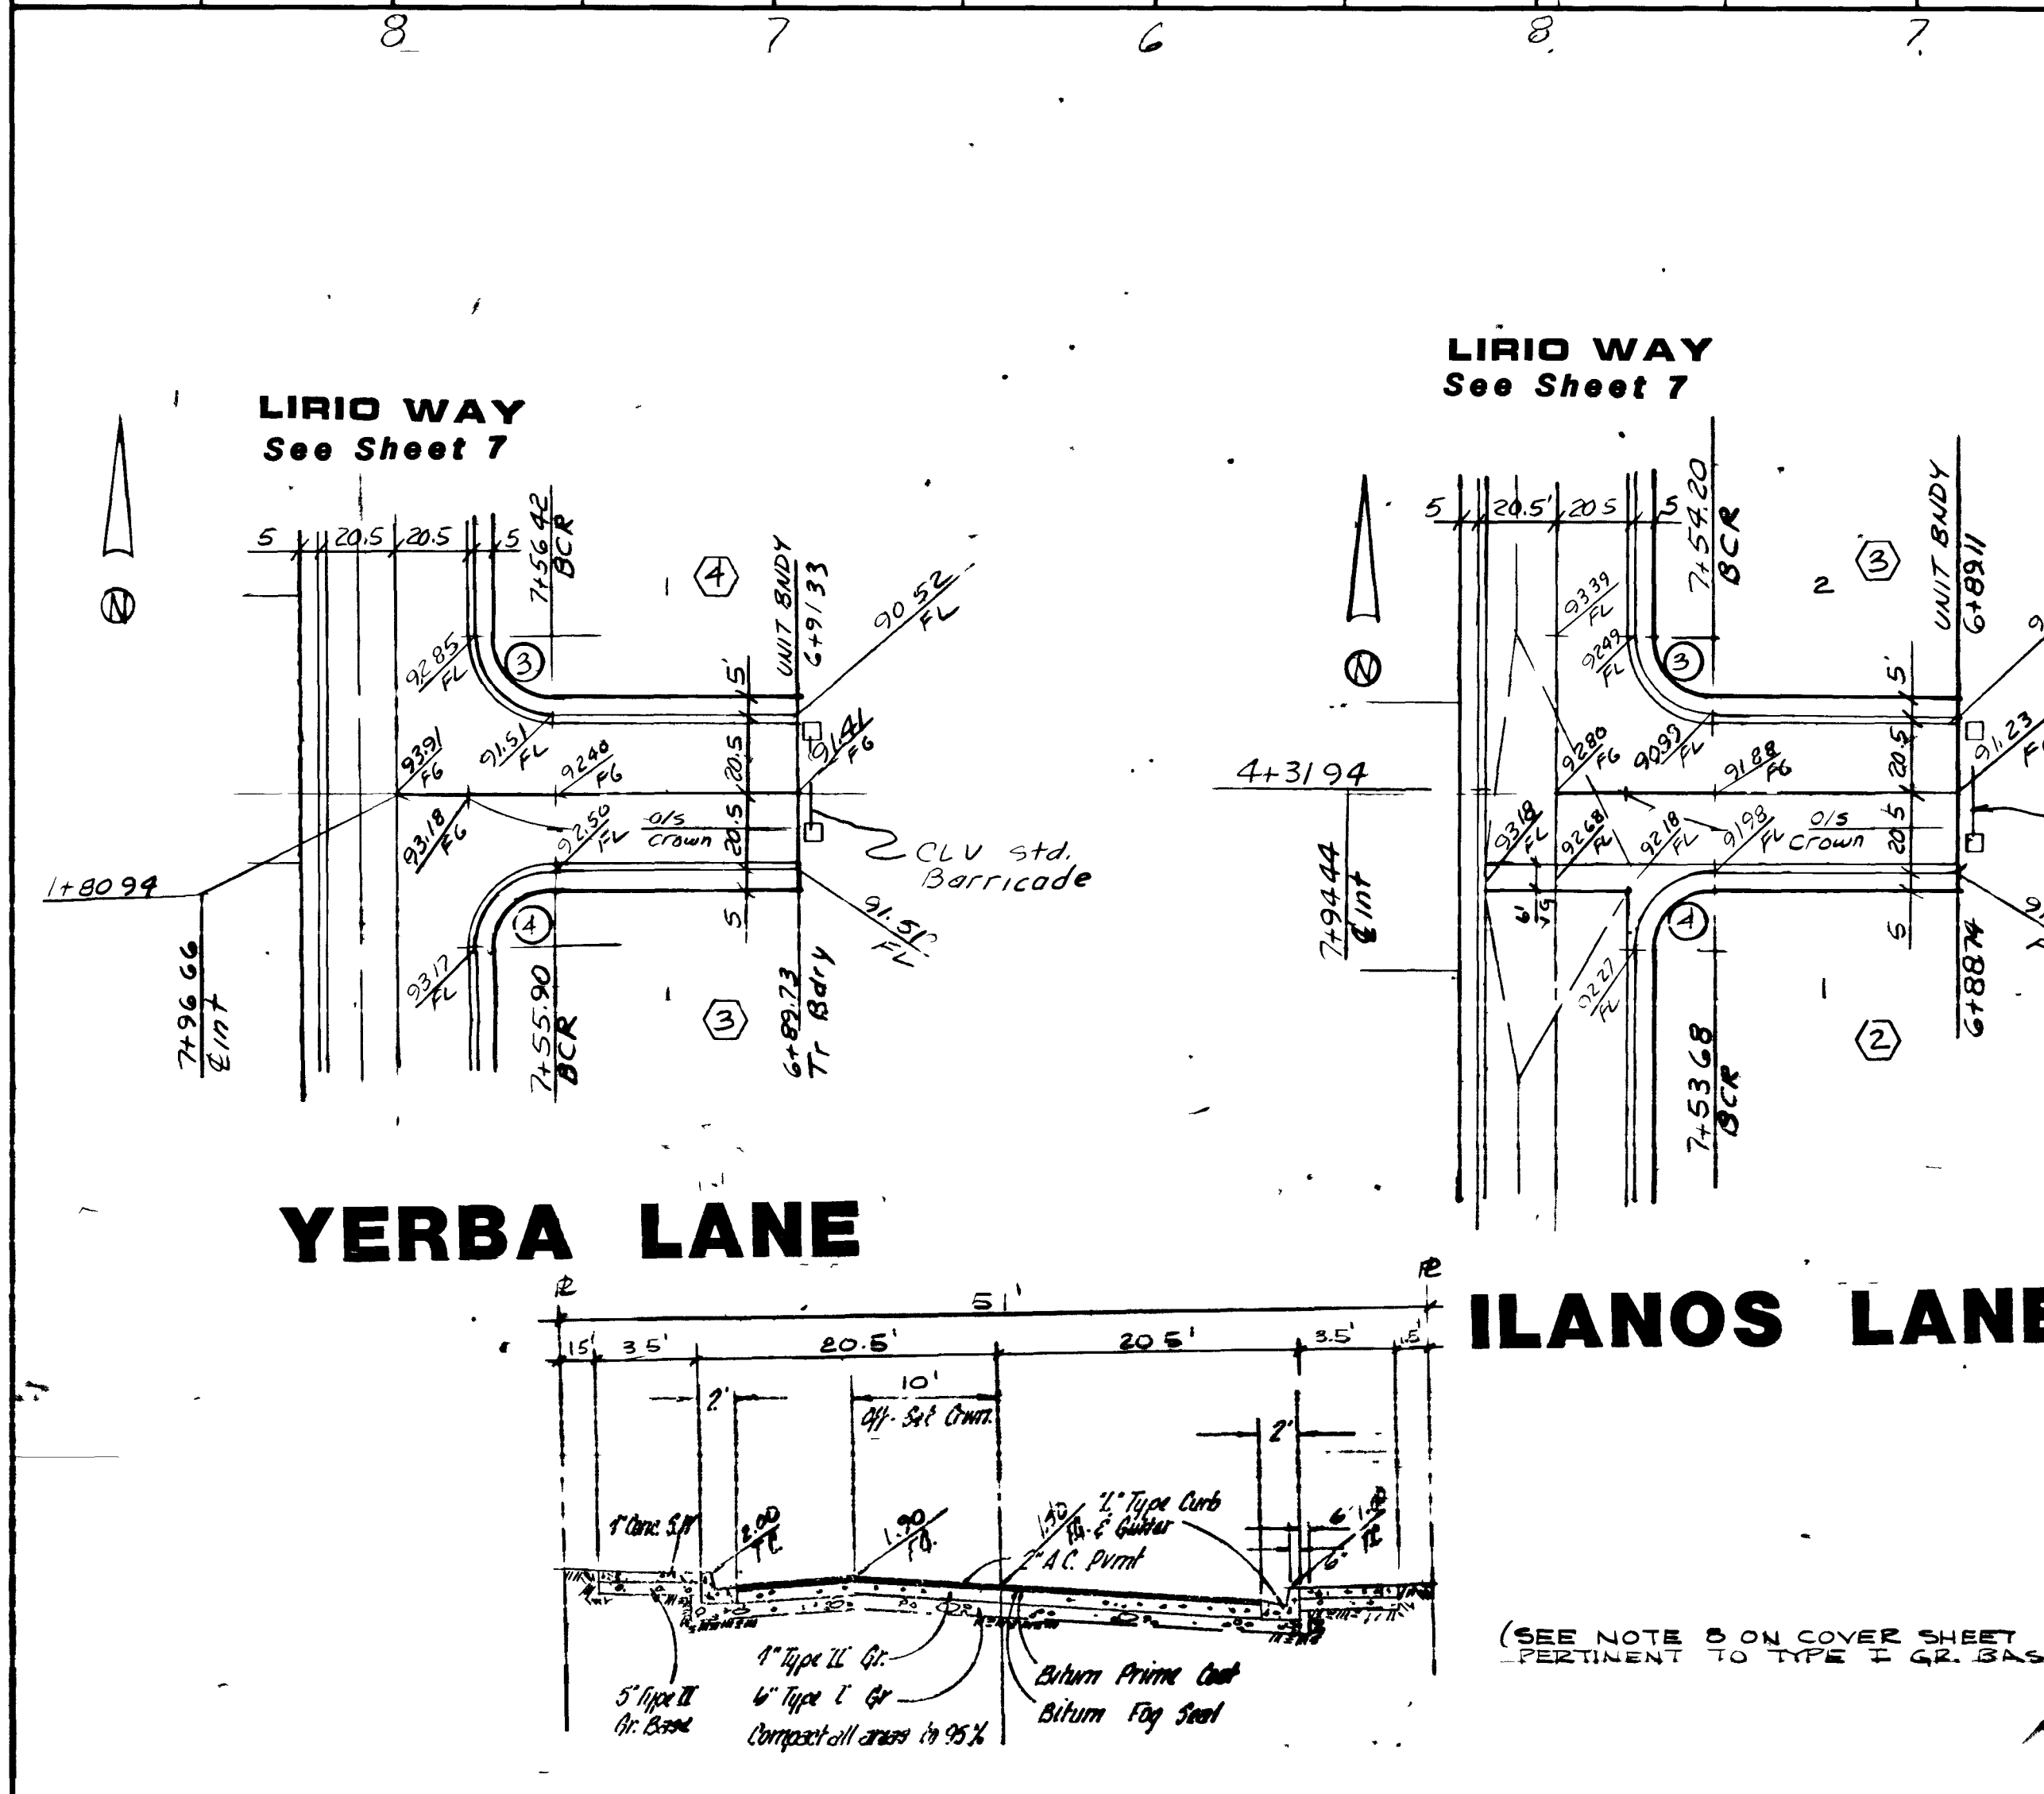

NO	Δ	RAD	LENGTH	TAN
3	89-38-13	20'	31.29	19.87
4	90-21-47	20'	31.54	20.13
9	89-51-24	30	47.05	29.93
10	26-36-17	30	13.93	7.09
11	66-22-31	55	63.71	35.97
12	50-05-09	55	48.08	25.70
13	116-27-40	55	111.79	88.81
14	89-51-24	50.5	79.20	50.37

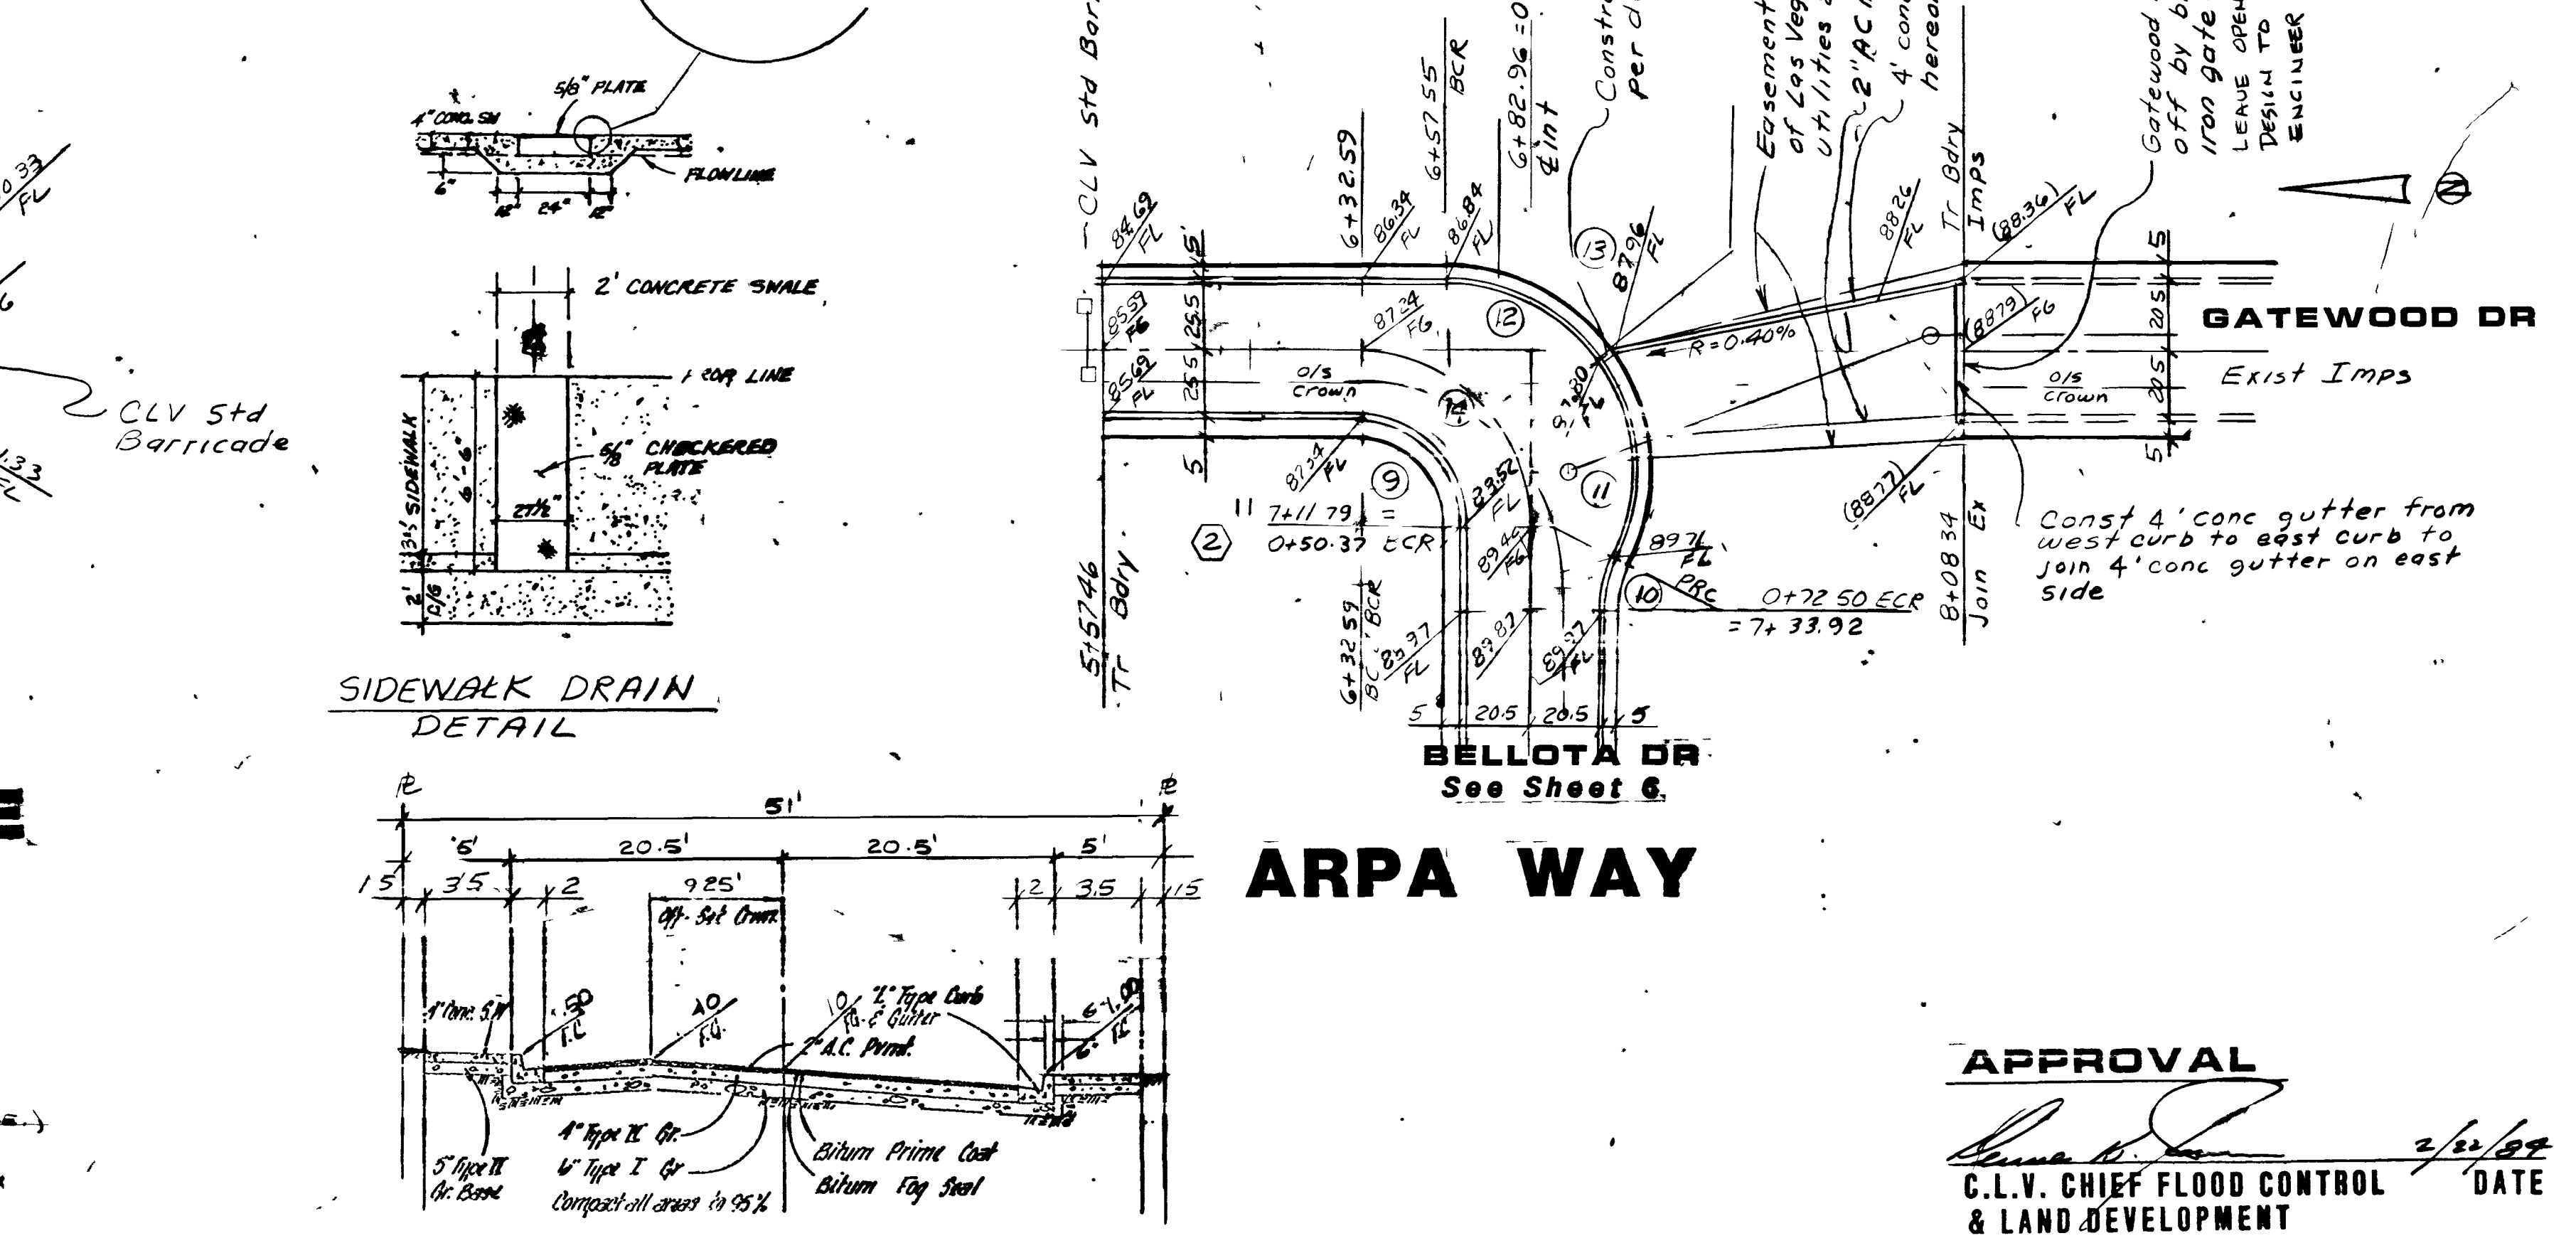

STREET PLAN & PROFILE

YERBA LANE - ILANOS LANE - ARPA WAY

SIERRA OESTE

WONO 3134

BY CRJ

DATE


SCALE: HORIZ. 1" = 40' VERT. 1" = 4'

SHEET 5 OF 13 SHEETS


APPROVAL

C.L.V. CHIEF FLOOD CONTROL & LAND DEVELOPMENT


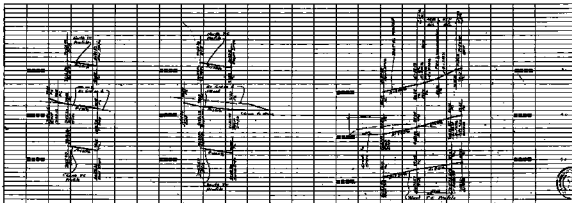


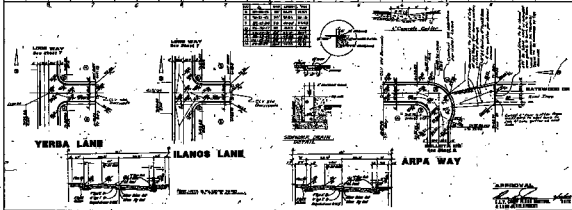

STREET PLAN & PROFILE	
YERBA LANE - ILANOS LANE - ARPA WAY	
SIERRA OESTE	
