
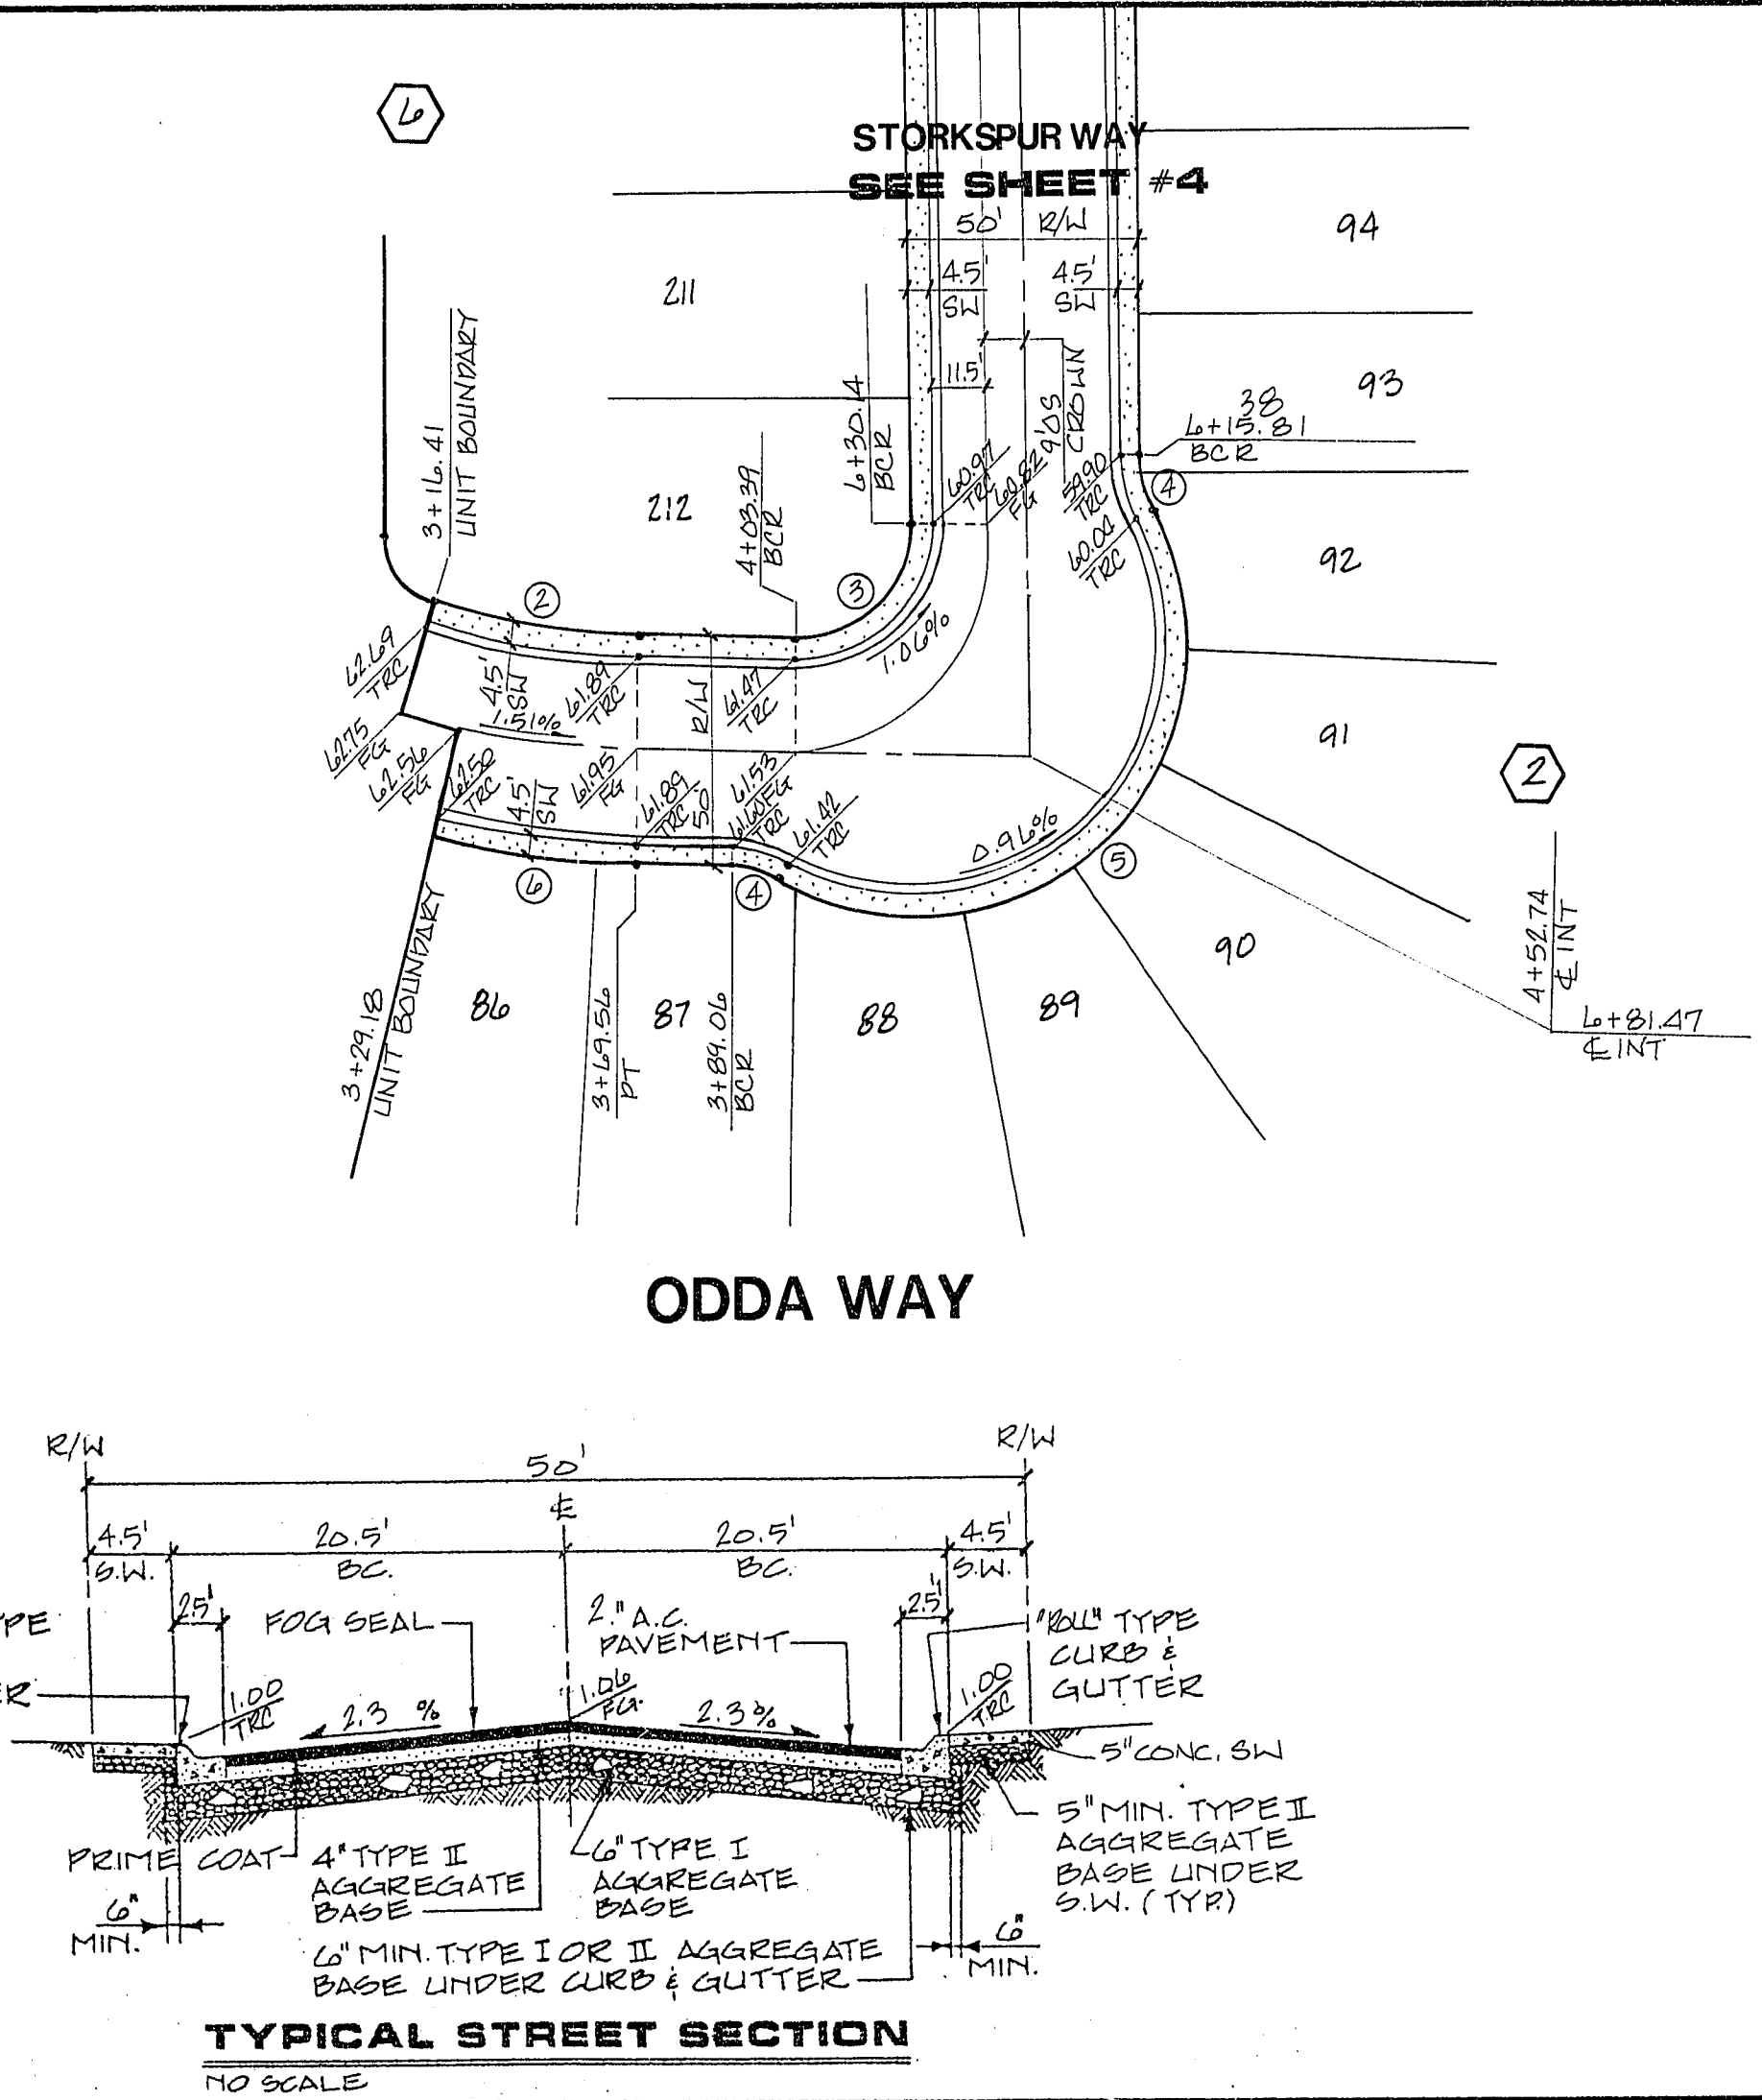
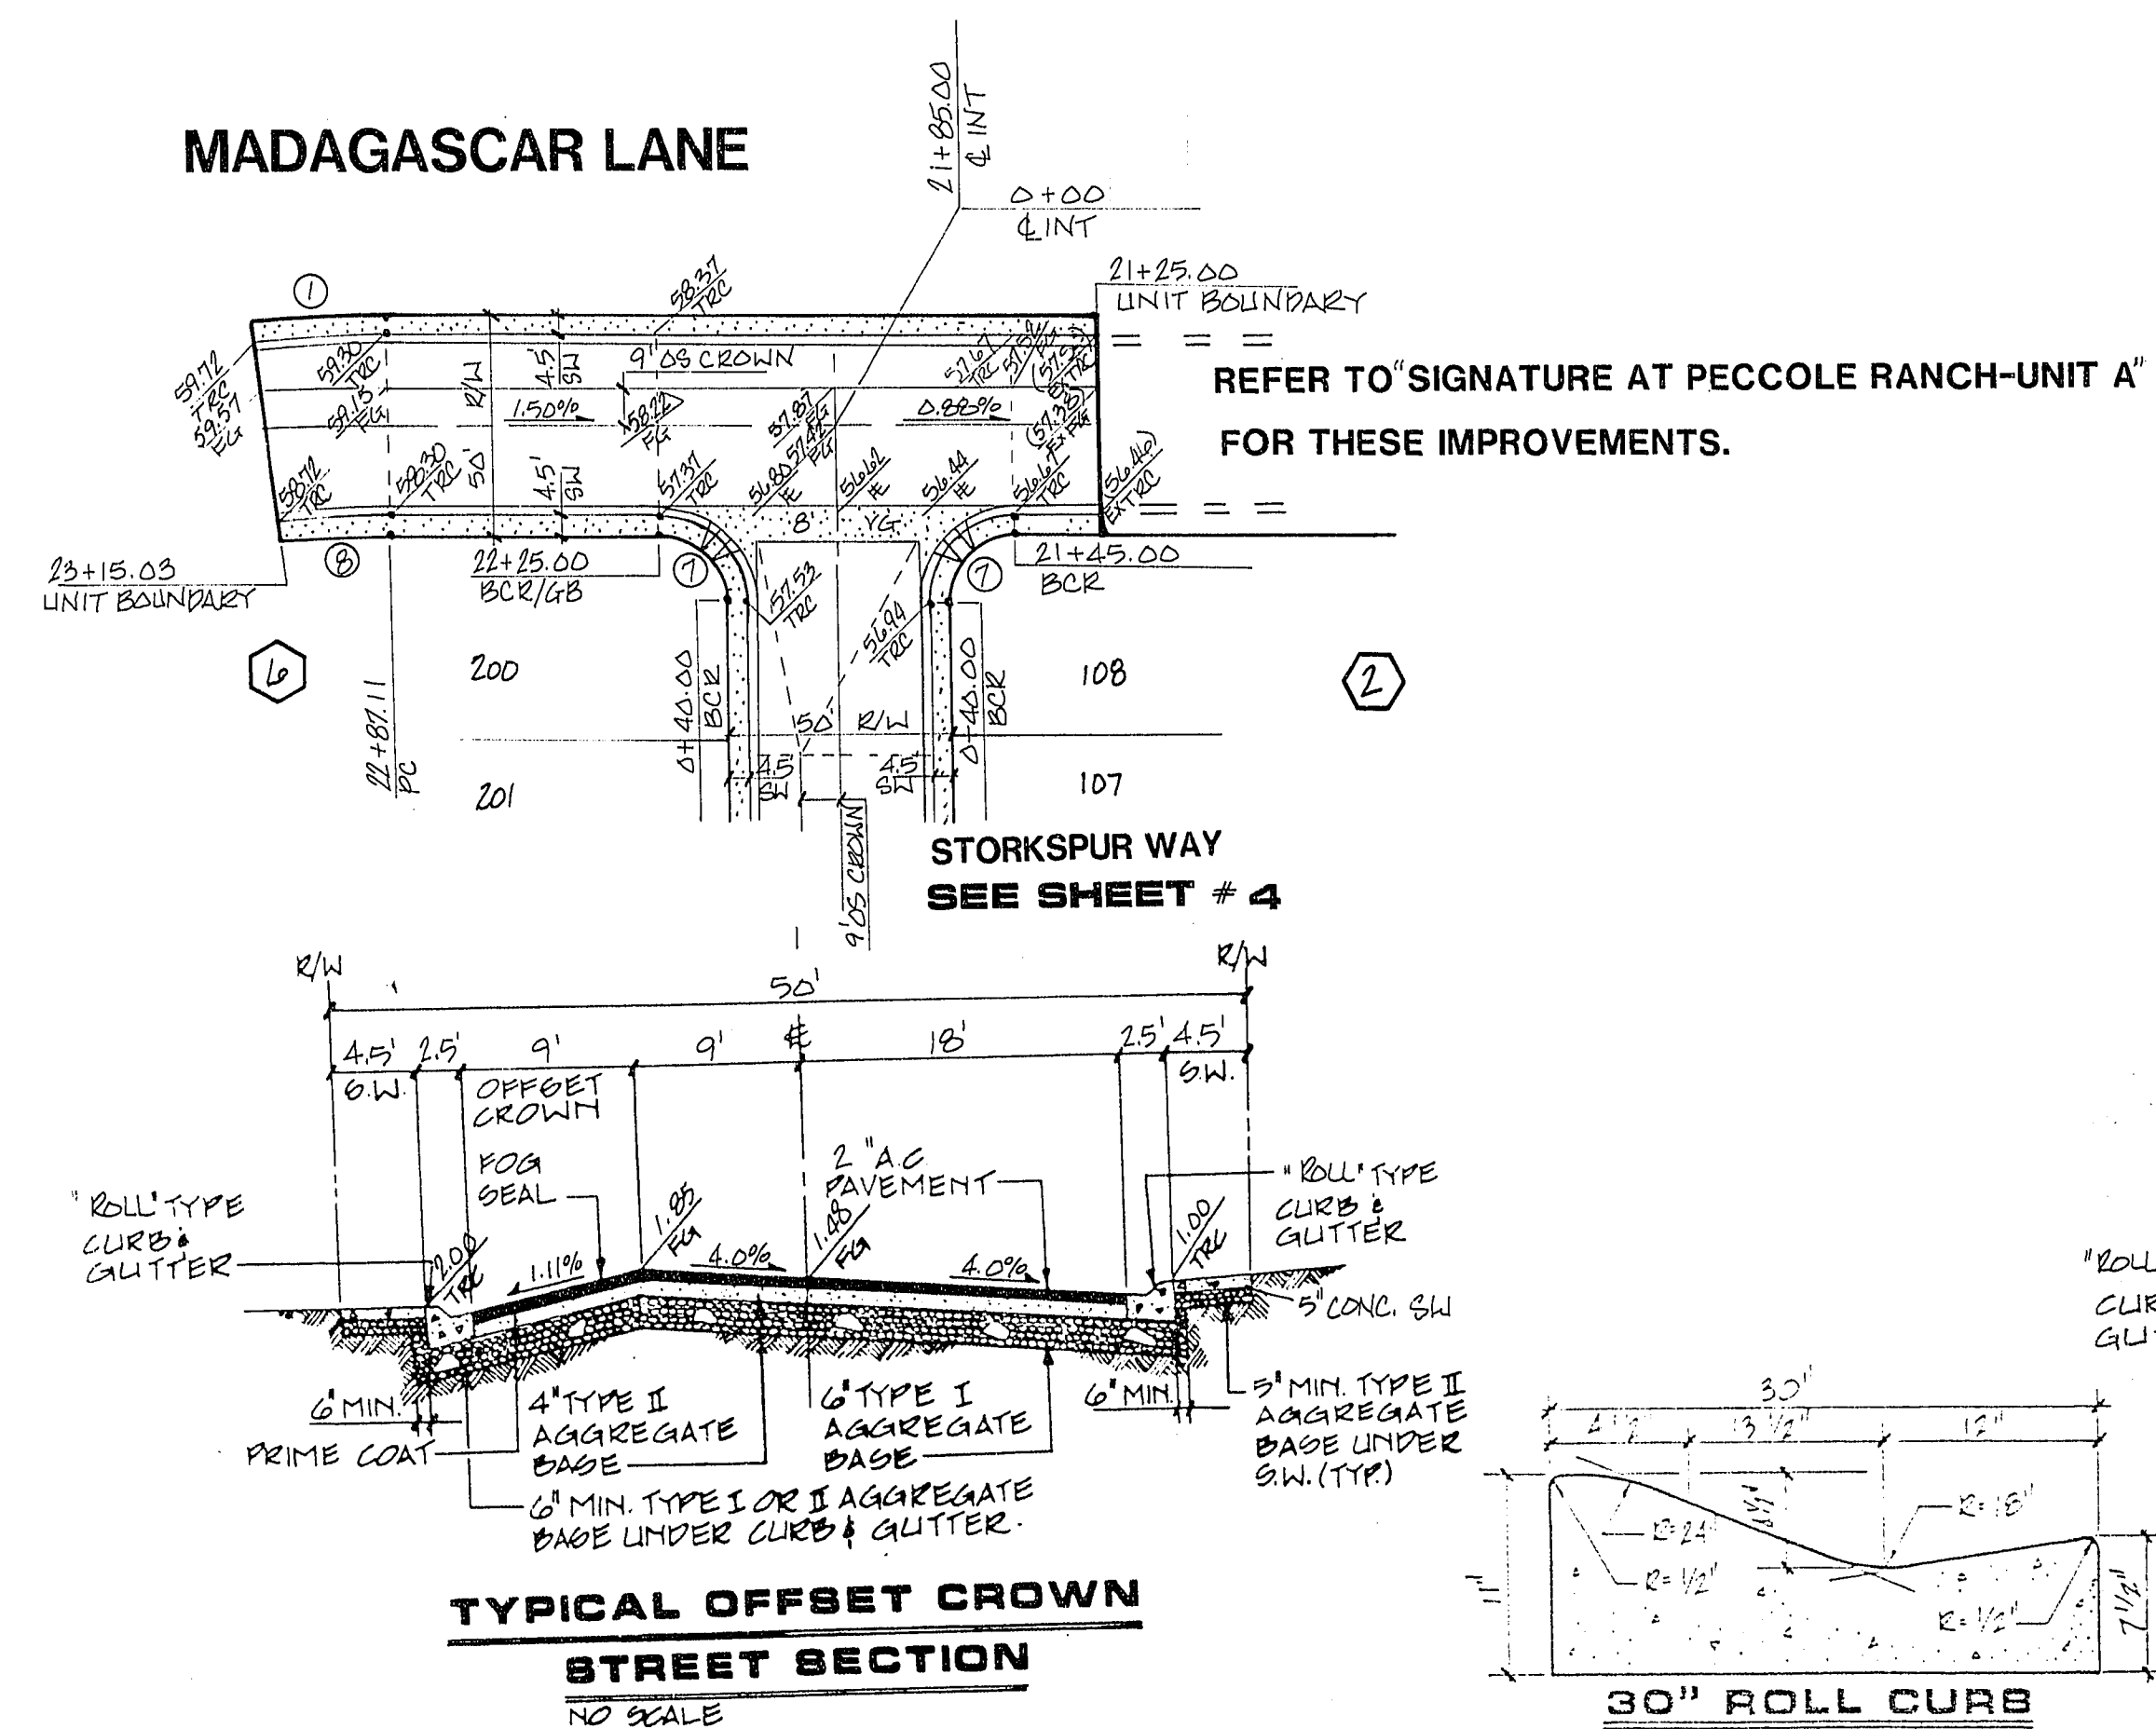
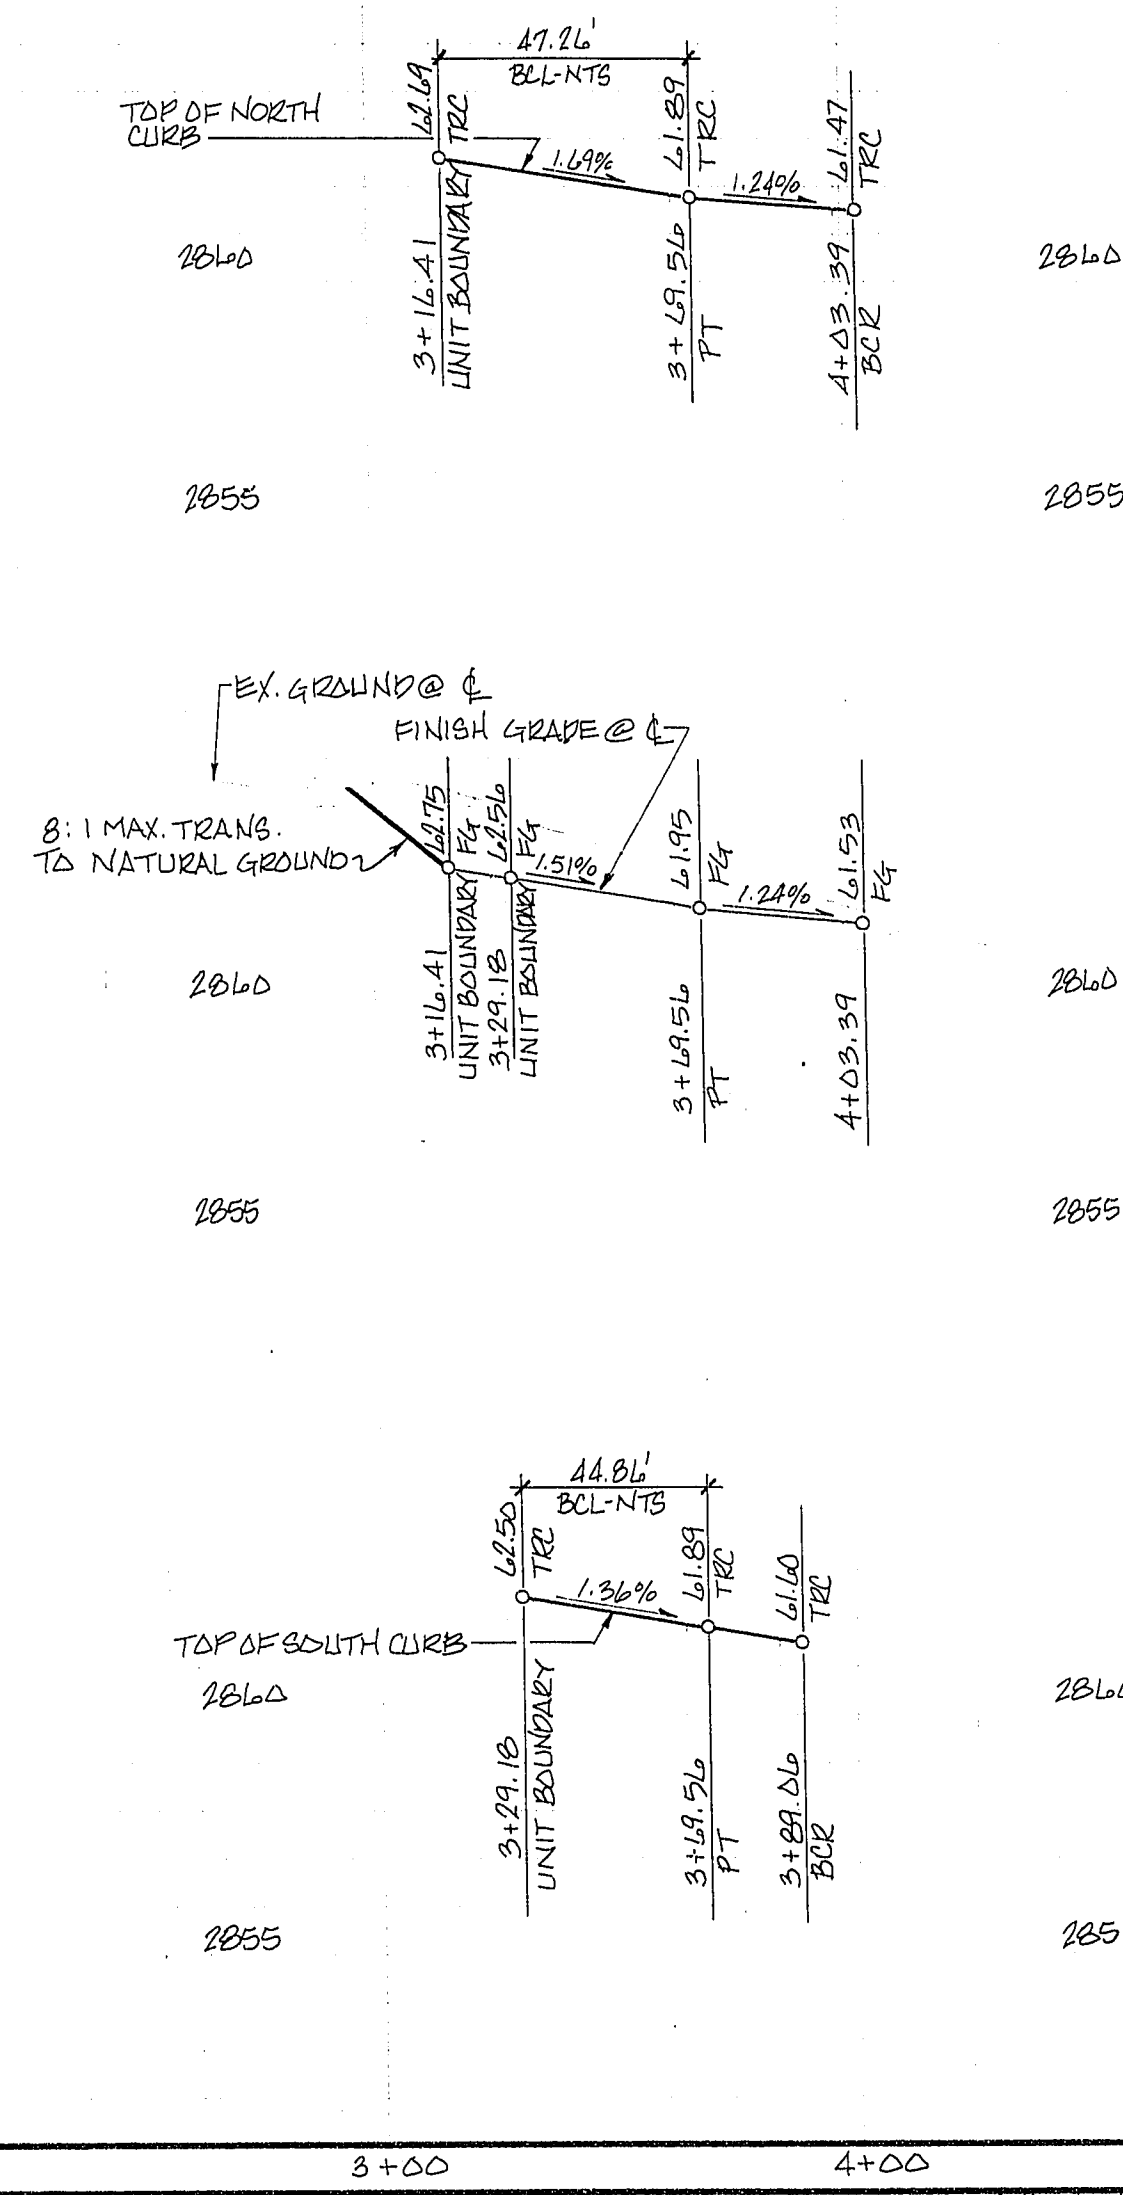


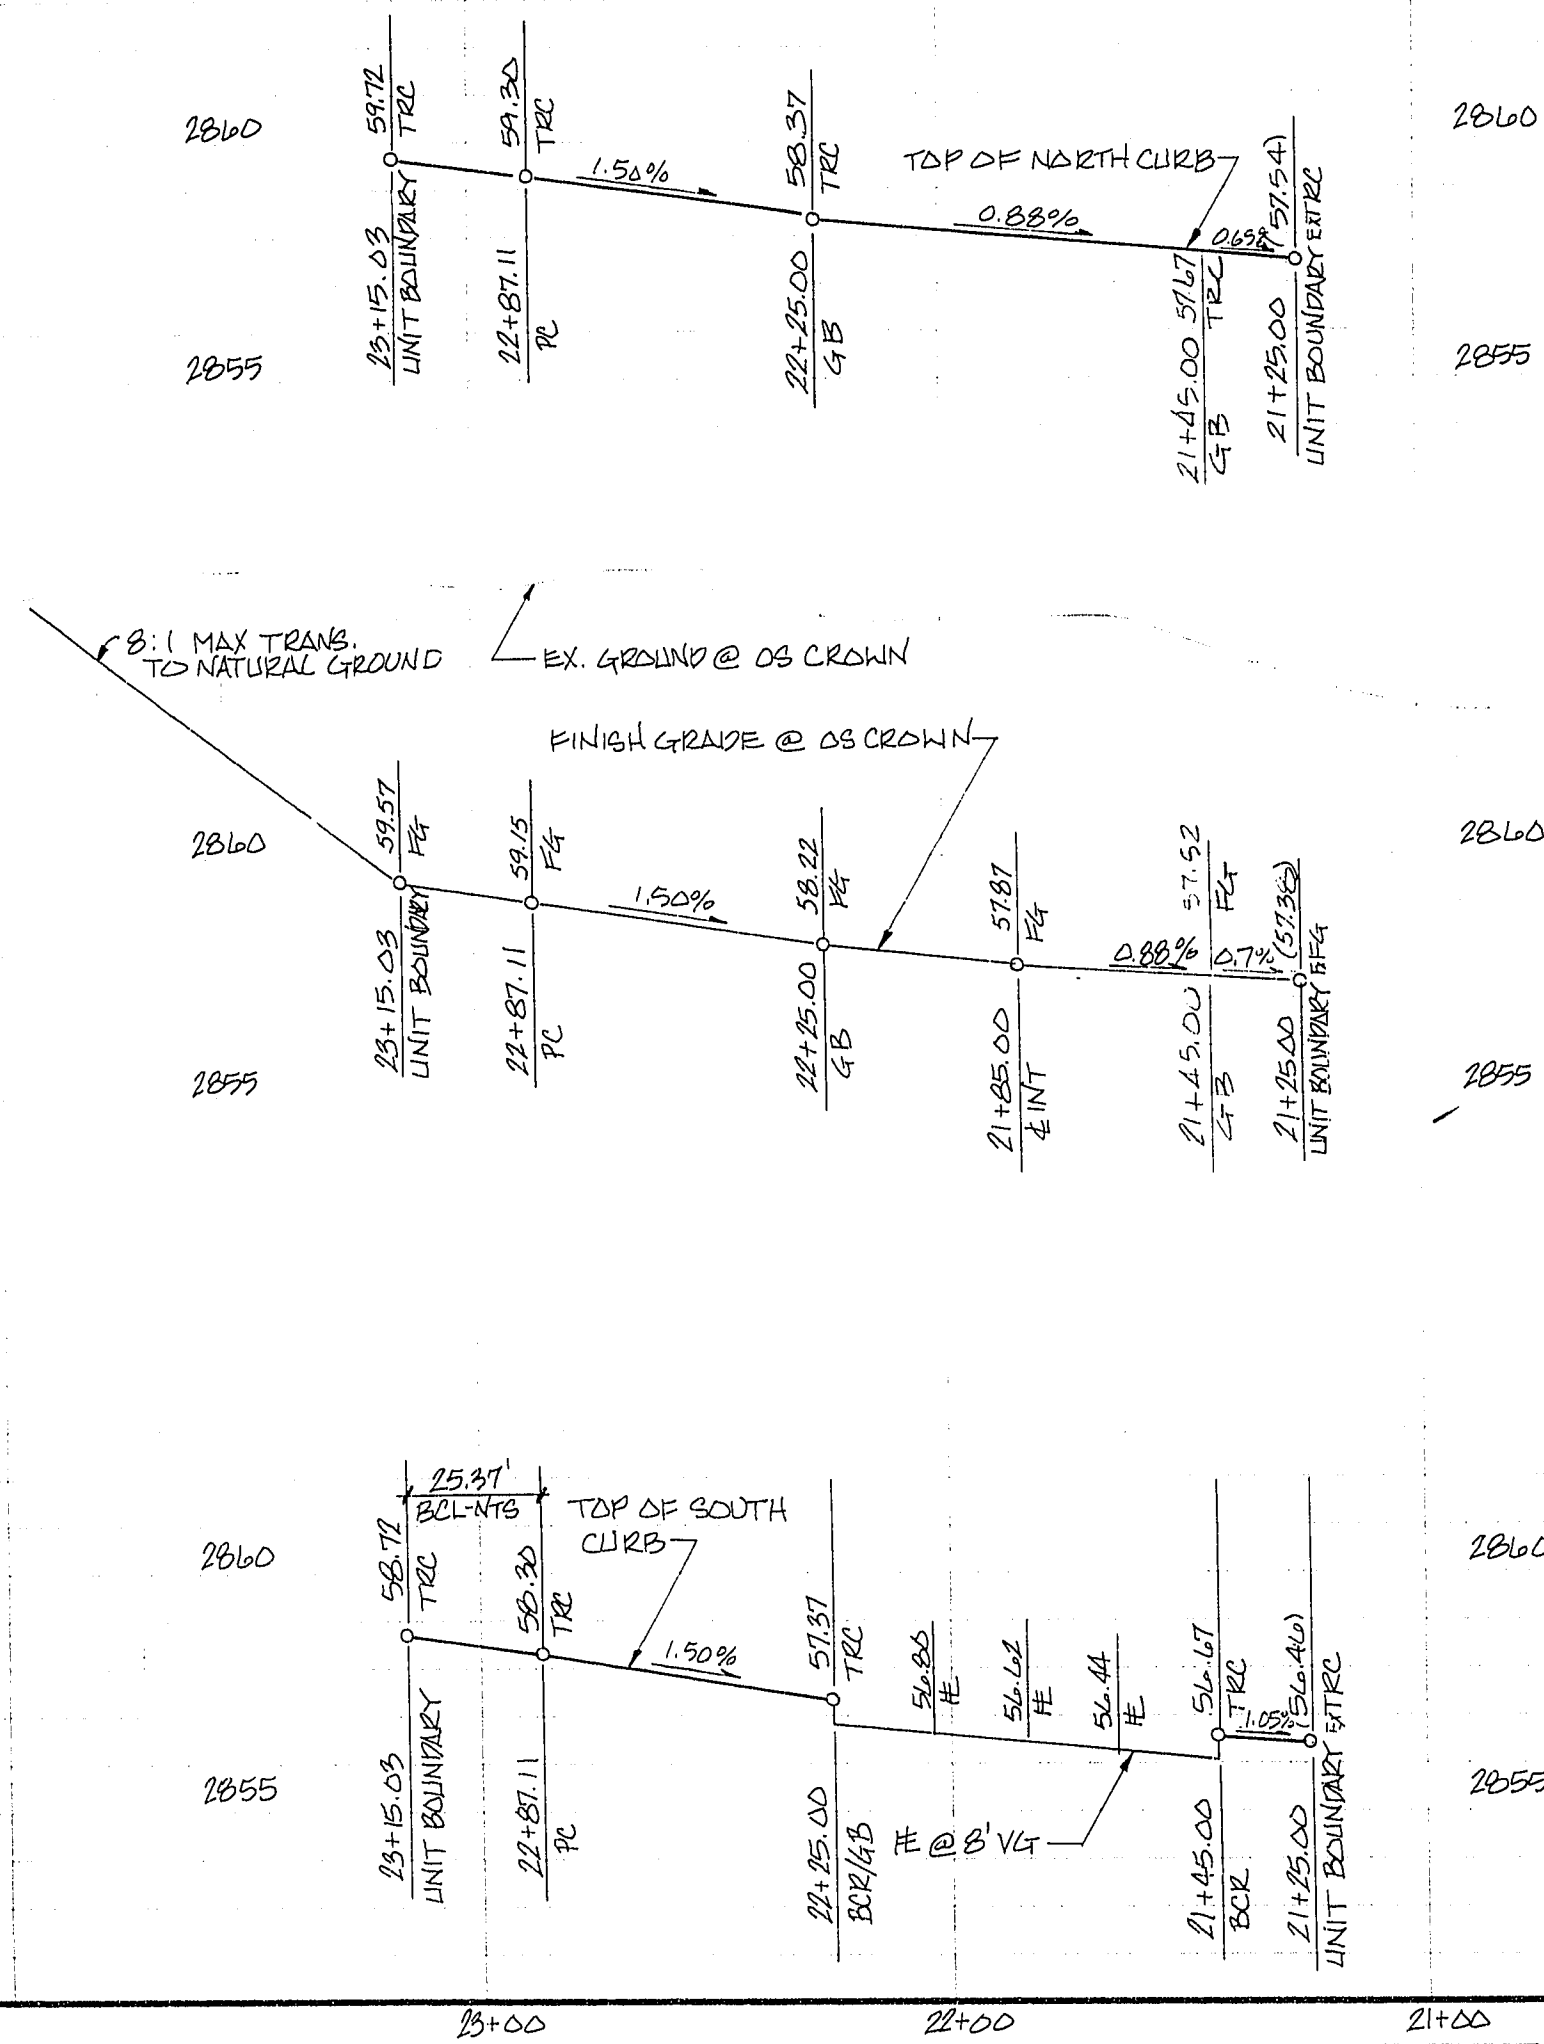

BENCHMARK

CLARK COUNTY B.M.#C10NE05 BLM BRASS CAP IN CHARLESTON BOULEVARD, LOCATED 55 FEET WEST & 50 FEET NORTH OF THE NORTHWEST CORNER OF THE FENCED-IN NEVADA POWER YARD. SECTION CORNER ELEVATION = 2663.94

B/C CURVE DATA

NO.	DELTA	RADIUS	LENGTH	TANGENT
1	07°02'31"	245.50'	30.46'	15.25'
2	18°21'44"	114.50'	47.26'	23.80'
3	91°32'03"	29.50'	47.11'	30.28'
4	28°04'21"	29.50'	14.45'	7.38'
5	147°08'45"	55.50'	143.02'	191.32'
6	12°30'24"	205.50'	44.86'	22.92'
7	98°00'00"	19.50'	30.63'	19.50'
8	07°06'31"	204.50'	25.37'	12.70'

PLASTER DEVELOPMENT
CITY OF LAS VEGAS, NEVADA

REVISION
BY
DATE

CONSULTING ENGINEERS - PLANNERS
2300 PASEO DEL PRADO BUILDING A SUITE 100
LAS VEGAS, NEVADA 89102 PHONE (702) 673-7550

vtm nevada

STREET PLAN & PROFILE
MADAGASCAR LANE & ODDA WAY

SIGNATURE @ PECCOLE
LOT 12 - UNIT 1

NO. NO. 3882-1

BY JS

DATE NOV. 1989

SCALE H-1"=40'

V-1"=4'

SHEET
3

OF 7 SHEETS

107Y-4088-1