
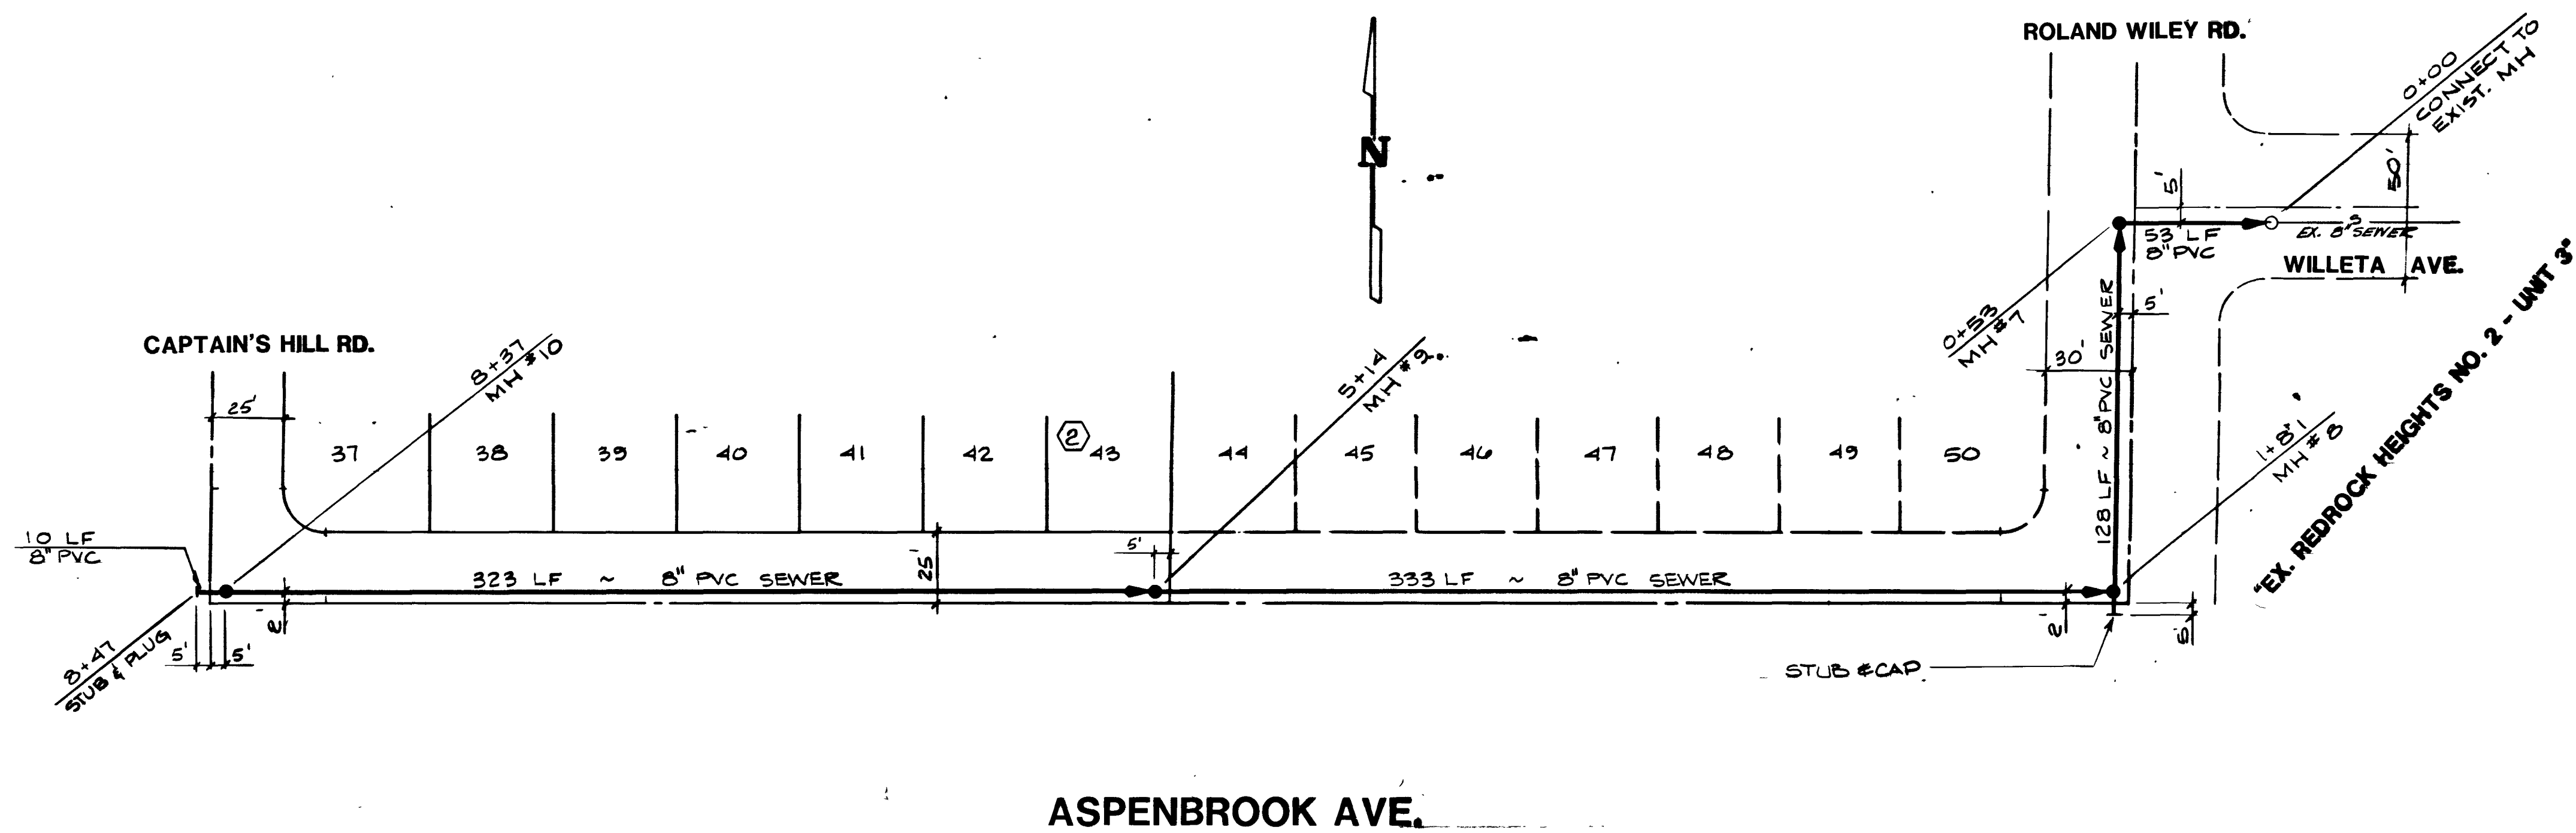


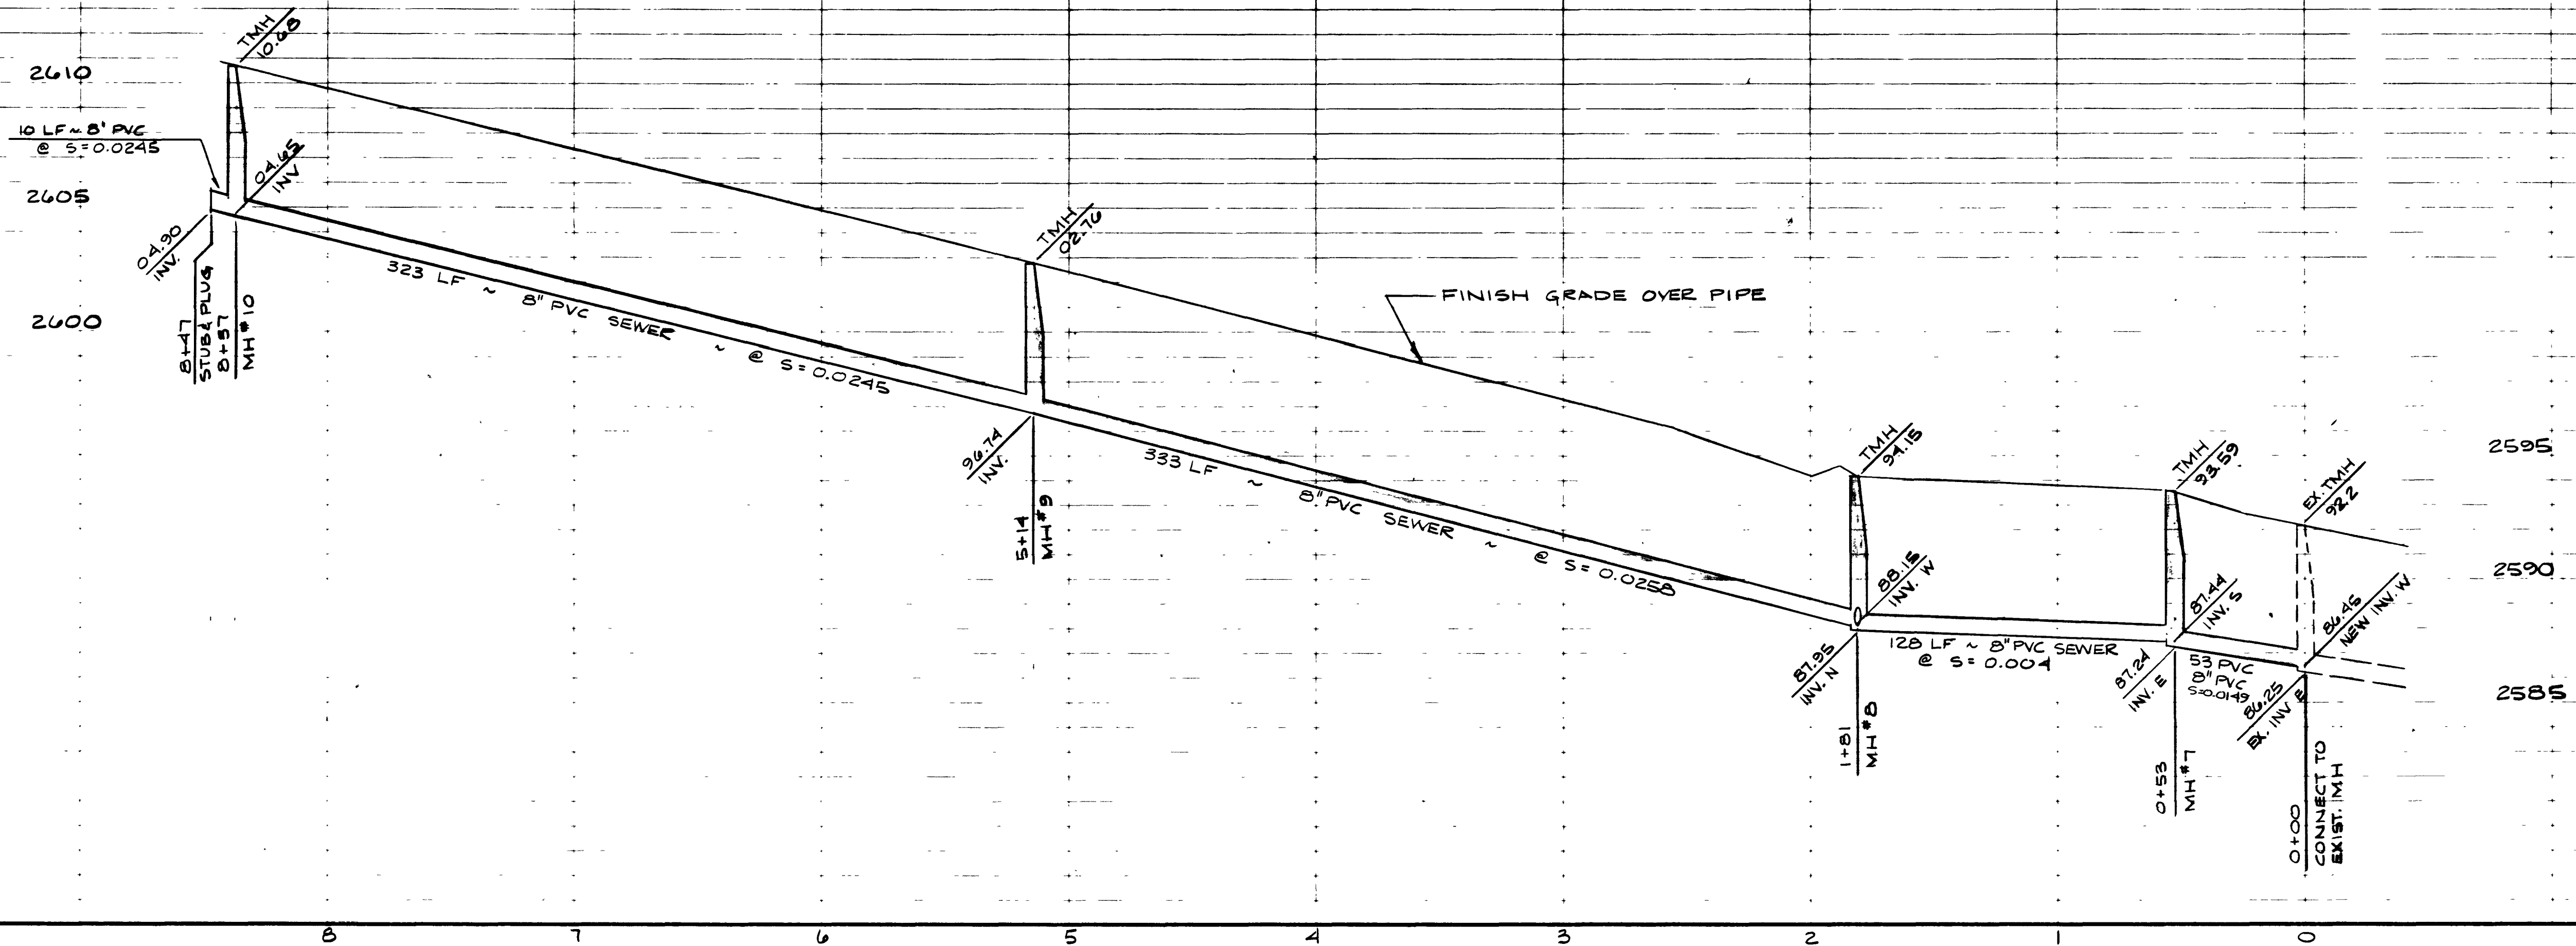

PLASTER DEVELOPMENT

LAS VEGAS, NEVADA


CONSULTING ENGINEERS - PLANNERS
2300 PASEO DEL PRADO BUILDING A SUITE 100
LAS VEGAS, NEVADA 89102 PHONE (702) 873-7550

vtm nevada

SEWER PLAN & PROFILE

ASPENBROOK AVE.

SIGNATURE-COVE LANDING
UNIT 1

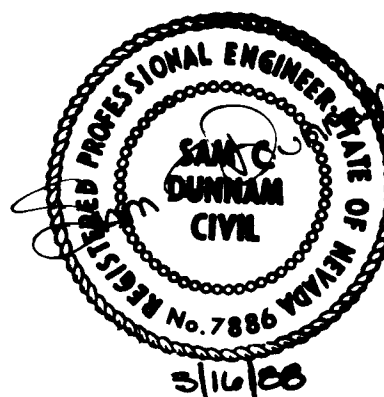



NO. 3383-1
BY RPF
DATE
SCALE: HOR. 1"=40'
VERT. 1"=4'

SHEET
9
OF 13 SHEETS

5984

13-9-15

3074-4011-1

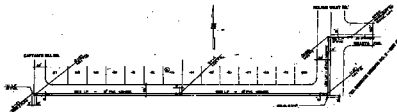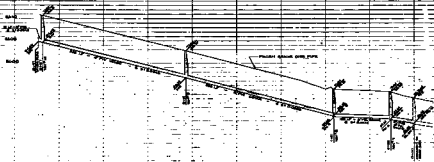

ASPENBROOK AVE.








