


SEE CLARK COUNTY AREA STANDARD
DRAWING #235, CASE I

PRIVATE STREET
PROFILE
SCALE: HORIZ. 1" = 30'
VERT. 1" = 3'

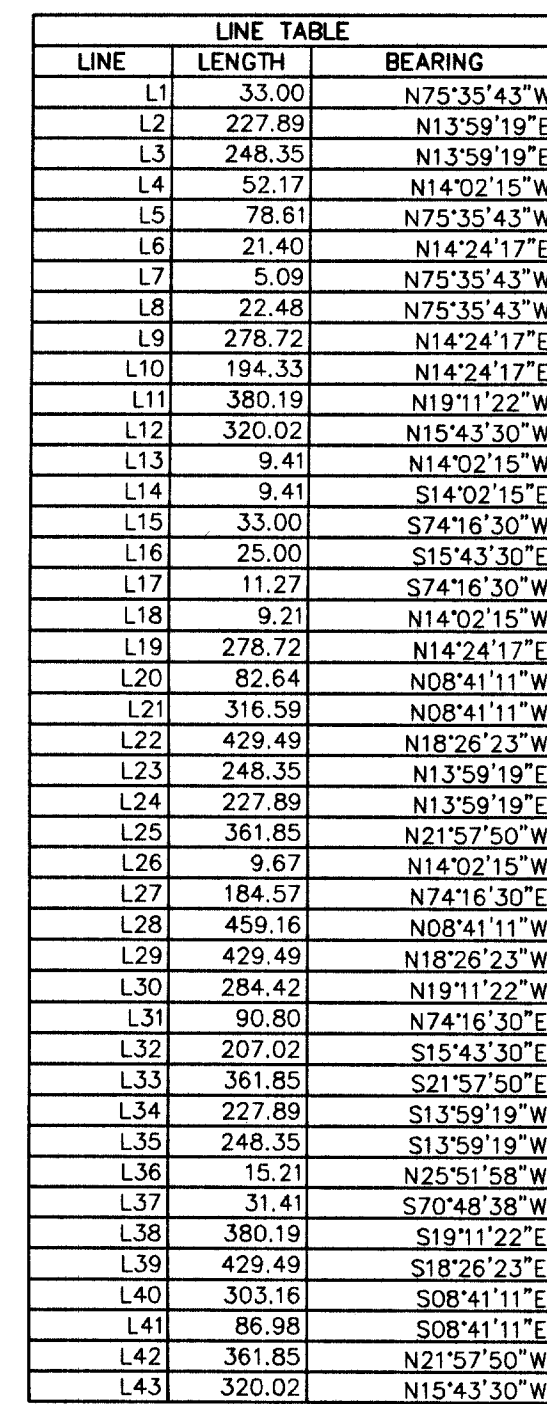

- APPROVED FOR CONSTRUCTION**

LAS VEGAS VALLEY WATER DISTRICT
PROJECT #108363 (SHEETS: 1, 2, 8, 9, 13, 17-23)



CITY OF LAS VEGAS BENCHMARK # 1LV90 9NES
BLM BRASS CAP AT BUFFALO AND IRON MOUNTAIN.
ELEVATION = 744.7290 METERS (NAVD 88)
ELEVATION = 2443.33 U.S. FEET (NAVD 88)
THE DATA SHOWN HEREON IS BASED UPON THE ABOVE
BENCHMARK PREVIOUSLY PUBLISHED WITH THE NGVD 29
ELEVATION SHOWN BELOW. TO CONVERT NGVD 29 DATUM
TO NAVD 88 DATUM ADD 2.31 FEET.
(ELEVATION USED FOR THIS PROJECT)
ELEVATION = 2441.02 U.S. FEET (NGVD29)

BASIS OF BEARING

SOUTH 00°37'59" EAST, BEARING OF THE EAST LINE OF THE
NORTHEAST (N1/4) OF SECTION 10, TOWNSHIP 19 SOUTH, RANGE
60 EAST, M.D.M. AS SHOWN BY A MAP ON FILE IN CLARK COUNTY
NEVADA RECORDER'S OFFICE AS FILE 70, PAGE 15 OF RECORD
OF SURVEYS.

CURVE	CURVE TABLE			
	DELTA	RADIUS	LENGTH	TANGENT
C1	69°50'03"	25.00'	30.47'	17.45'
C2	95°30'03"	182.78'	147.90'	97.70'
C3	43°36'31"	280.00'	76.40'	40.17'
C4	20°04'06"	100.00'	99.30'	50.16'
C5	90°00'00"	150.00'	234.90'	150.00'
C6	48°54'44"	283.50'	139.90'	126.45'
C7	24°59'16"	316.00'	138.03'	70.13'
C8	24°59'16"	283.50'	123.64'	62.82'
C9	48°04'44"	316.50'	265.59'	141.18'
C10	48°04'44"	300.00'	231.74'	133.82'
C11	24°59'16"	300.00'	120.84'	66.92'
C12	13°15'41"	316.50'	120.84'	66.92'
C13	13°15'41"	283.50'	65.62'	32.96'
C14	107°32'17"	50.00'	93.84'	68.24'
C15	20°59'35"	835.89'	306.27'	154.87'
C16	17°40'28"	316.00'	97.63'	59.41'
C17	13°51'41"	316.50'	97.62'	36.79'
C18	13°15'41"	283.50'	65.62'	32.96'
C19	9°45'12"	519.00'	54.39'	27.26'
C20	9°45'12"	280.50'	47.75'	23.93'
C21	30°51'32"	108.27'	58.32'	29.88'
C22	37°59'08"	100.00'	65.60'	34.03'
C23	174°28"	300.00'	55.54'	46.84'
C24	13°15'41"	300.00'	69.44'	34.87'
C25	13°15'41"	300.00'	69.44'	34.87'
C26	54°33'55"	300.00'	30.01'	15.02'
C27	54°33'55"	300.00'	30.01'	15.02'
C28	9°45'12"	300.00'	51.07'	25.60'
C29	10°00'133"	15.00'	28.22'	20.57'
C30	90°00'00"	300.00'	28.22'	20.57'
C31	90°00'00"	15.00'	23.56'	15.00'
C32	76°56'41"	15.00'	20.14'	11.92'
C33	13°27'55"	802.92'	188.70'	94.79'
C34	25°53'42"	191.23'	86.43'	43.93'
C35	24°56'22"	802.92'	38.86'	19.46'
C36	37°29'59"	103.27'	13.34'	INFINITE
C37	14°23'31"	103.27'	25.93'	13.03'
C38	37°29'59"	105.00'	68.88'	35.73'
C39	180°00'00"	5.00'	15.71'	INFINITE
C40	37°52'08"	95.00'	62.32'	32.33'
C41	14°29'51"	13.27'	28.53'	14.34'
C42	14°59'56"	115.00'	13.34'	19.90'
C43	37°52'08"	65.00'	42.64'	22.12'
C44	0°44'59"	1010.00'	13.22'	6.61'
C45	20°59'35"	819.39'	30.22'	151.81'
C46	52°57'09"	474.50'	29.74'	153.96'
C47	33°29'32"	2016.50'	219.58'	109.90'
C48	37°52'08"	65.00'	42.64'	22.12'
C49	0°44'59"	1029.50'	13.47'	6.74'
C50	93°27'52"	25.00'	40.78'	26.56'
C51	90°00'00"	30.00'	47.12'	30.00'
C52	61°42'30"	2033.00'	221.37'	110.80'
C53	35°59'08"	481.00'	116.50'	148.60'
C54	200°39'44"	13.50'	24.43'	74.30'
C55	0°44'59"	99.50'	12.96'	6.48'
C56	93°56'11"	200.00'	34.68'	17.39'
C57	9°56'11"	200.00'	34.68'	17.39'
C58	220°13'	45.00'	90.29'	122.79'
C59	355°57'09"	491.00'	308.10'	155.31'
C60	61°42'30"	2033.00'	221.78'	109.00'

Call
before you
Dig

Call
before you do
Overhead

Stantec Consulting Inc.
7251 W Charleston Blvd

Pulte Homes
635 VILLAGE CENTER CIRCLE, SUITE 250
LAS VEGAS, NEVADA 89134
(702) 256-7900

PULTE HOMES
SILVERSTONE RANCH
PARCEL 7D
KEY COLONY BEACH ST 10+00 TO 12+00 P&P
PRIVATE STREET 10+00 TO 12+00 P&P



PROFESSIONAL ENGINEER - STATE OF NEVADA
 SAM H. ALHWAYE
 10-5-0
 CIVIL
 Exp. 12-31-04
 10502

SHEET 8 OF 26
C.L.V. DWG. # 10744739-P70