
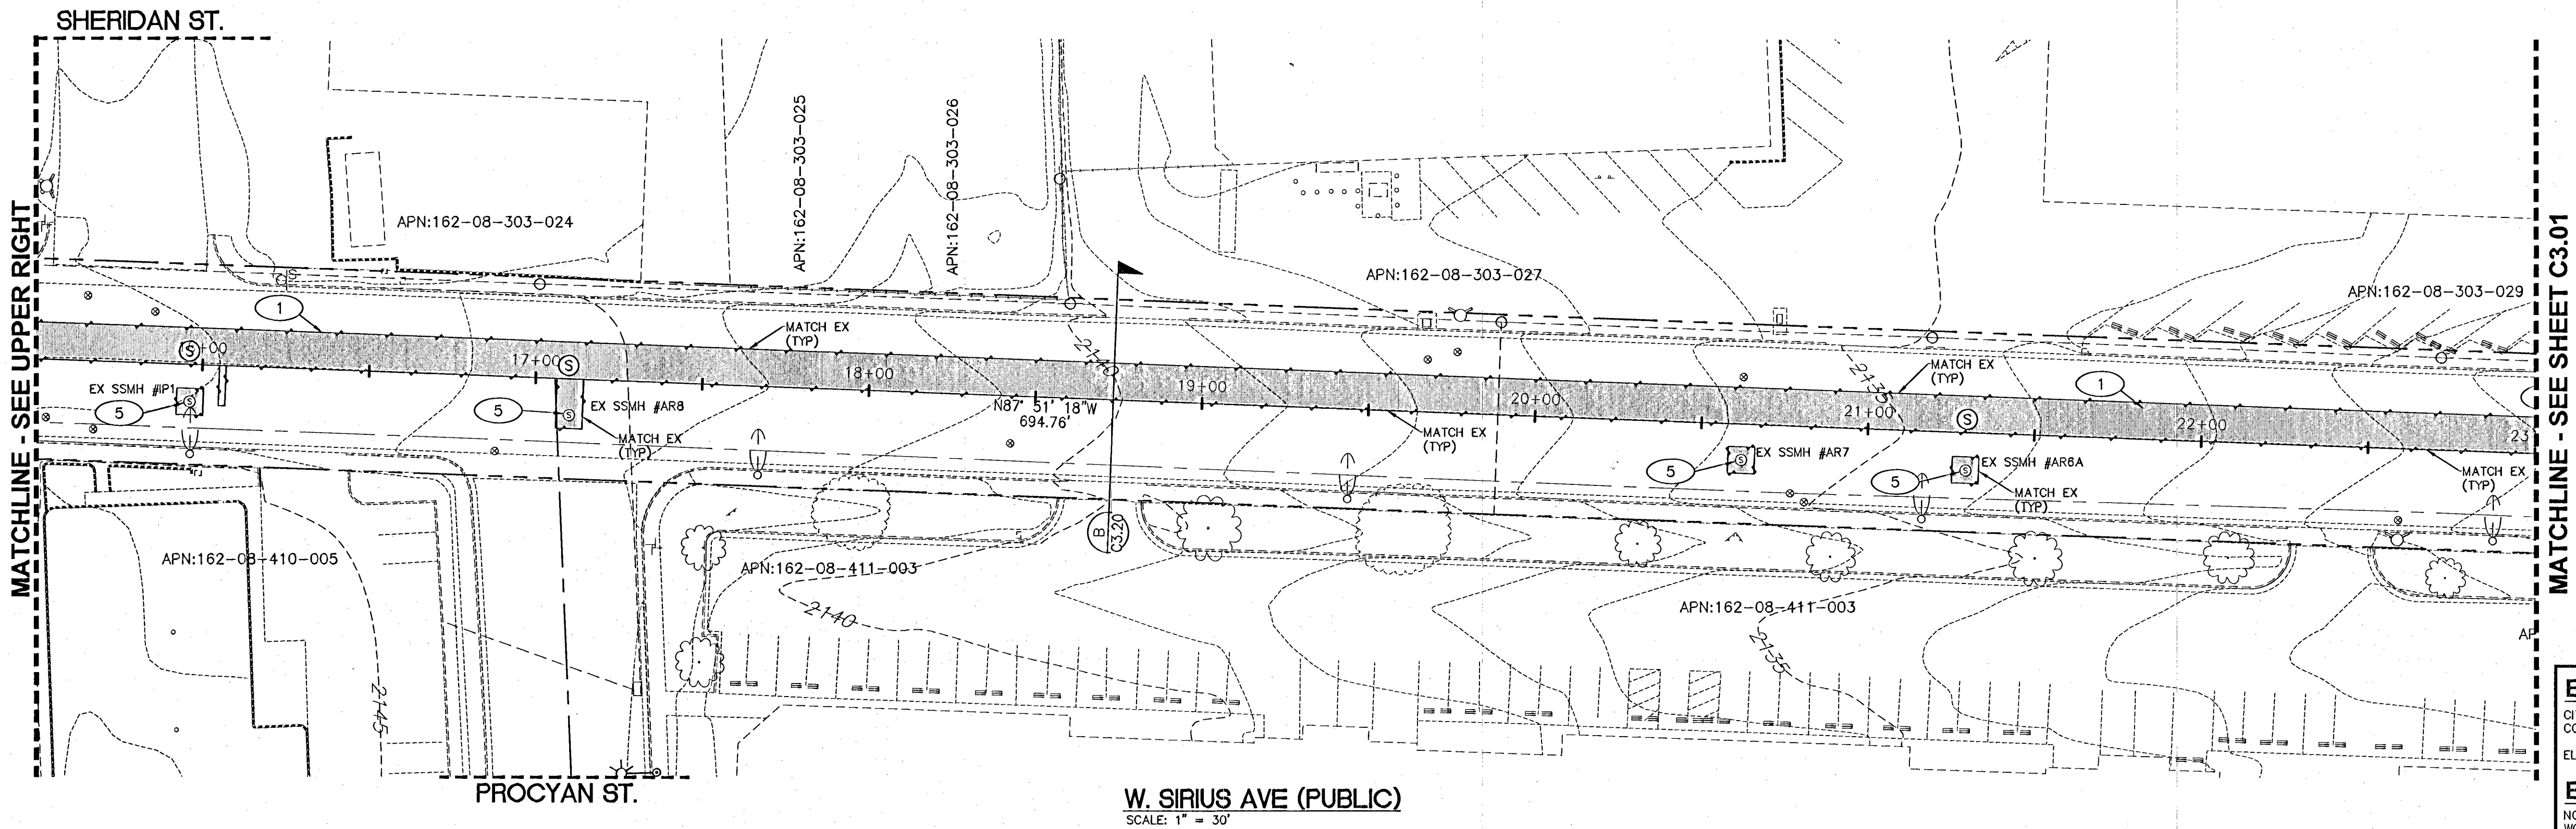


- DEMOLITION NOTES:**
(NOT ALL KEY NOTES ARE USED ON THIS DRAWING)
- 1 SAWCUT AND REMOVE AND REPLACE EXISTING ASPHALT SIMILAR C.C.A.U.S.D. 500.4 AND 500.5.
 - 2 EXISTING VALLEY GUTTER-PROTECT IN PLACE
 - 3 MISC. ITEM-PROTECT IN PLACE
 - 4 EXISTING CURB-PROTECT IN PLACE
 - 5 ABANDON EXISTING SSMH PER D.C.S.W.C.S. SECTION 3.18.2a.

REV.	DESCRIPTION	DATE	BY:

Nevada By Design
ENGINEERING CONSULTANTS
1035 S. COMMERCE AVENUE, SUITE 200
LAS VEGAS, NEVADA 89102
PHONE: (702) 885-5555 - FAX: (702) 885-5558
WWW.NBDDESIGN.COM

DRAWN BY: DMS SCALE: AS NOTED
DESIGNED BY: DMS JOB NUMBER: 13009
CHECK BY: REA DATE: 3/21/2014

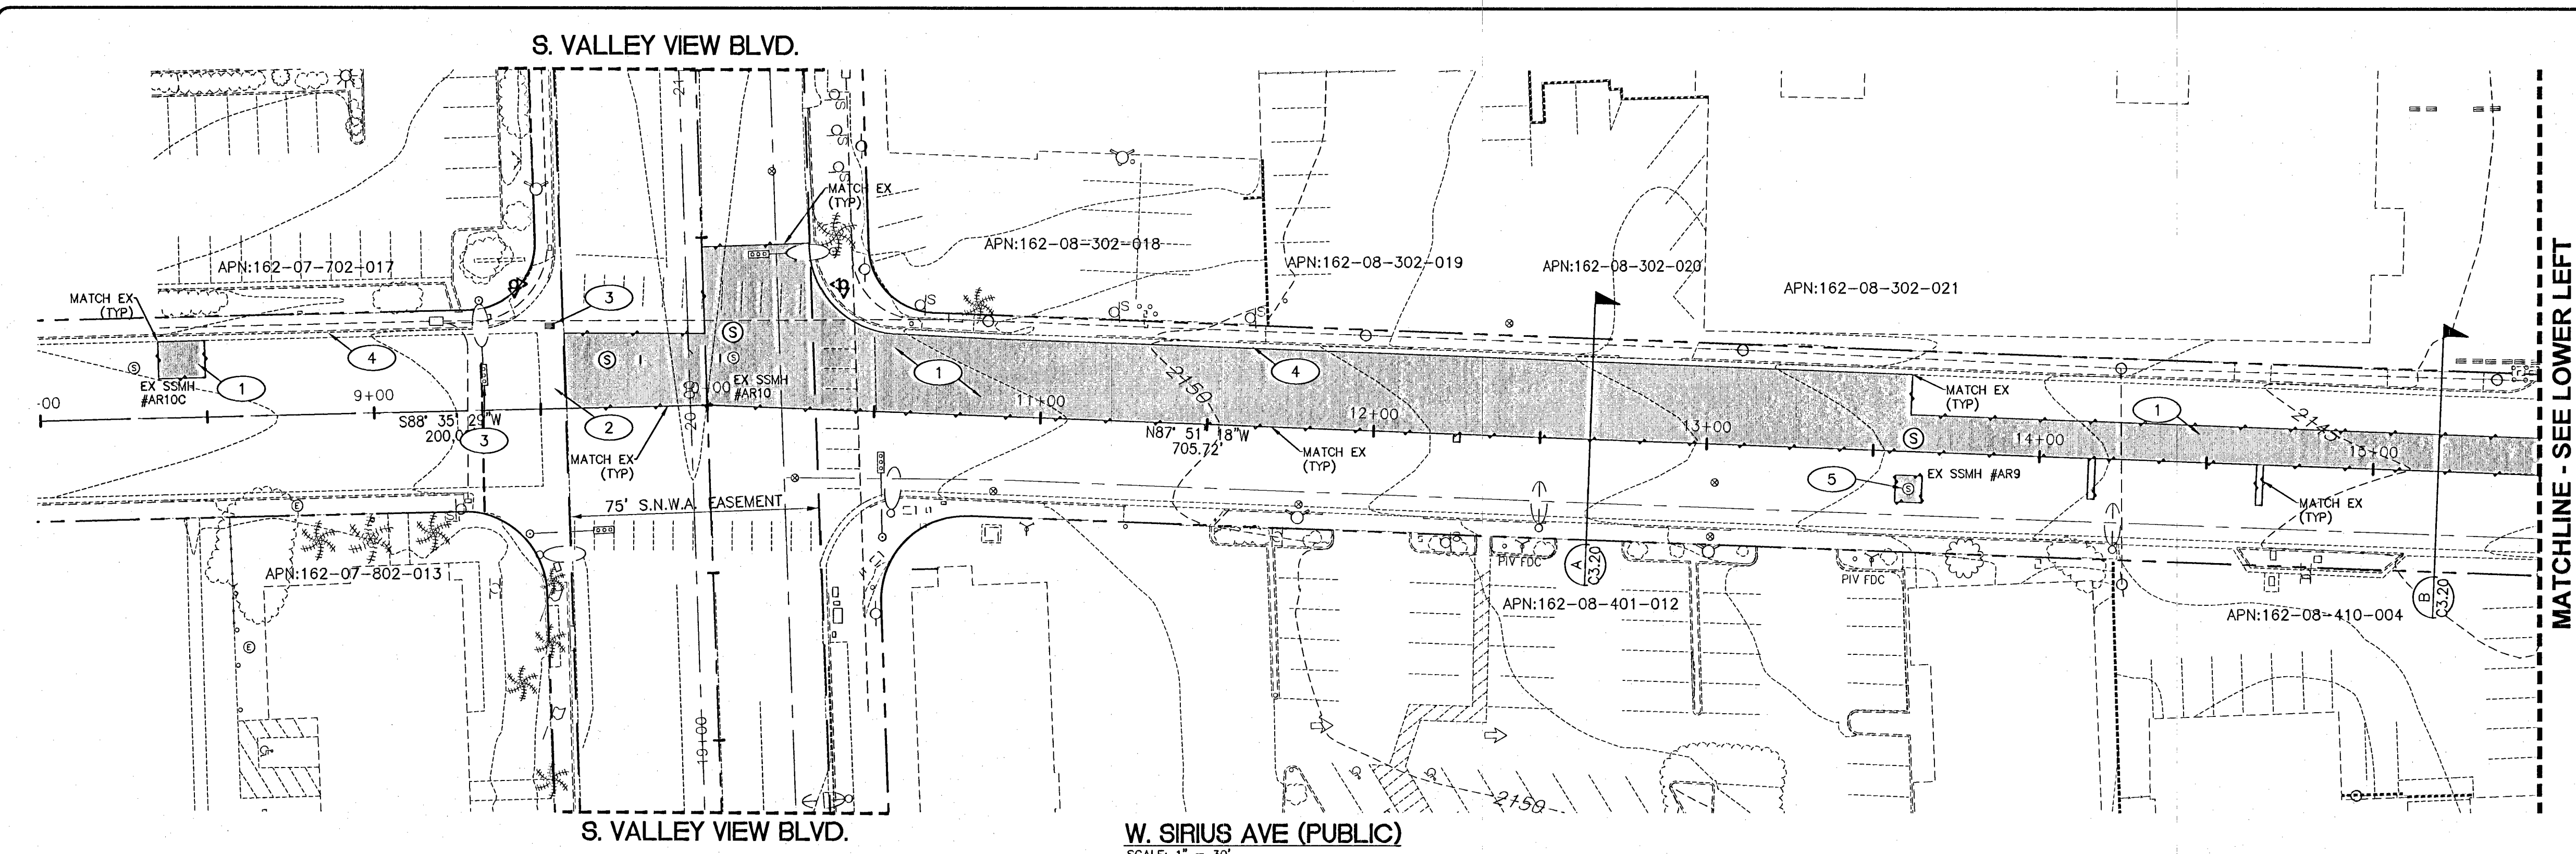

BENCHMARK:
CITY OF LAS VEGAS, RIVET & PLATE TOP OF CURB SW CORNER SIRIUS AVE. & POLARIS AVE. 1L11 65W8
ELEVATION 649.268m - 2130.14 ft.

BASIS OF BEARING:
NORTH 70°33'24" WEST PER CLARK COUNTY PUBLIC WORKS, GEODETIC CONTROL POINTS 326 AND 819, NAD83, NEVADA EAST ZONE, POST HARN.

K. Dishoe 5/27/14
SOUTHERN NEVADA WATER AUTHORITY DATE
DPR#2013-0108


SNWA APPROVAL IS VALID ONE (1) YEAR FROM THE SIGNATURE DATE. IF CONSTRUCTION WITHIN THE EASEMENT OR RESTRICTED PIPE SAFETY ZONE IS NOT COMPLETE, PLANS MUST BE RESUBMITTED TO SNWA FOR APPROVAL.

Call before you Dig
Call before you UnderGround
Call before you OverHead

1-702-455-7511
1-702-455-7511
1-702-455-7511

1-800-227-2800
1-702-227-2929
1-702-455-7514

PROJECT: CWRD PROJECT NO. 712 - LAS VEGAS VALLEY MANHOLE & PIPE REHABILITATION
DRAWING TITLE: W. SIRIUS AVE DEMOLITION AND PAVING REPLACEMENT PLAN 1

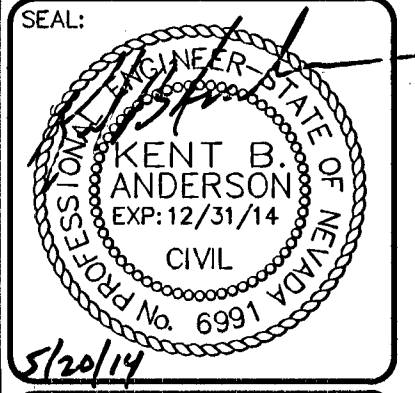

LEGEND	CL OR SURVEY LINE	EASEMENT LINE	CONC. P.V.M.T.	MANHOLES & DESCRIPTIONS	CAP	DESCRIPTION	BO VALVE	CLEAN OUT	FDC	FIRE HYDRANT	GATE VALVE	REDUCER	100w HPS STREETLIGHT	150w HPS STREETLIGHT	200w HPS STREETLIGHT	250w HPS STREETLIGHT	400w HPS STREETLIGHT	5' CONTOUR LINE	1' CONTOUR LINE	EDGE OF P.V.M.T.	"A" TYPE CURBS	"L" TYPE CURBS	WALLS	FENCES	SPOT ELEVATIONS	SIGNS
	---	---	---	⊙ = SANITARY SEWER ⊙ = ELECTRICAL	[EXISTING:	⊕	○	●	⊙	⊙	▷	○	○	○	○	○	---	---	---	---	---	---	---	---	---
	---	---	---	⊙ = STORM DRAIN ⊙ = TELEPHONE	[PROPOSED:	⊕	○	●	⊙	⊙	▷	○	○	○	○	○	---	---	---	---	---	---	---	---	---

SHEET NO.: C3.00
SHEET 9 OF 18
H#2457
DATE: 5/27/14
DRAWING NO. 565-490