




VERTICAL SCALE= 1" = 4'


GRAPHIC SCALE



( IN FEET )  
1 inch = 40 ft.

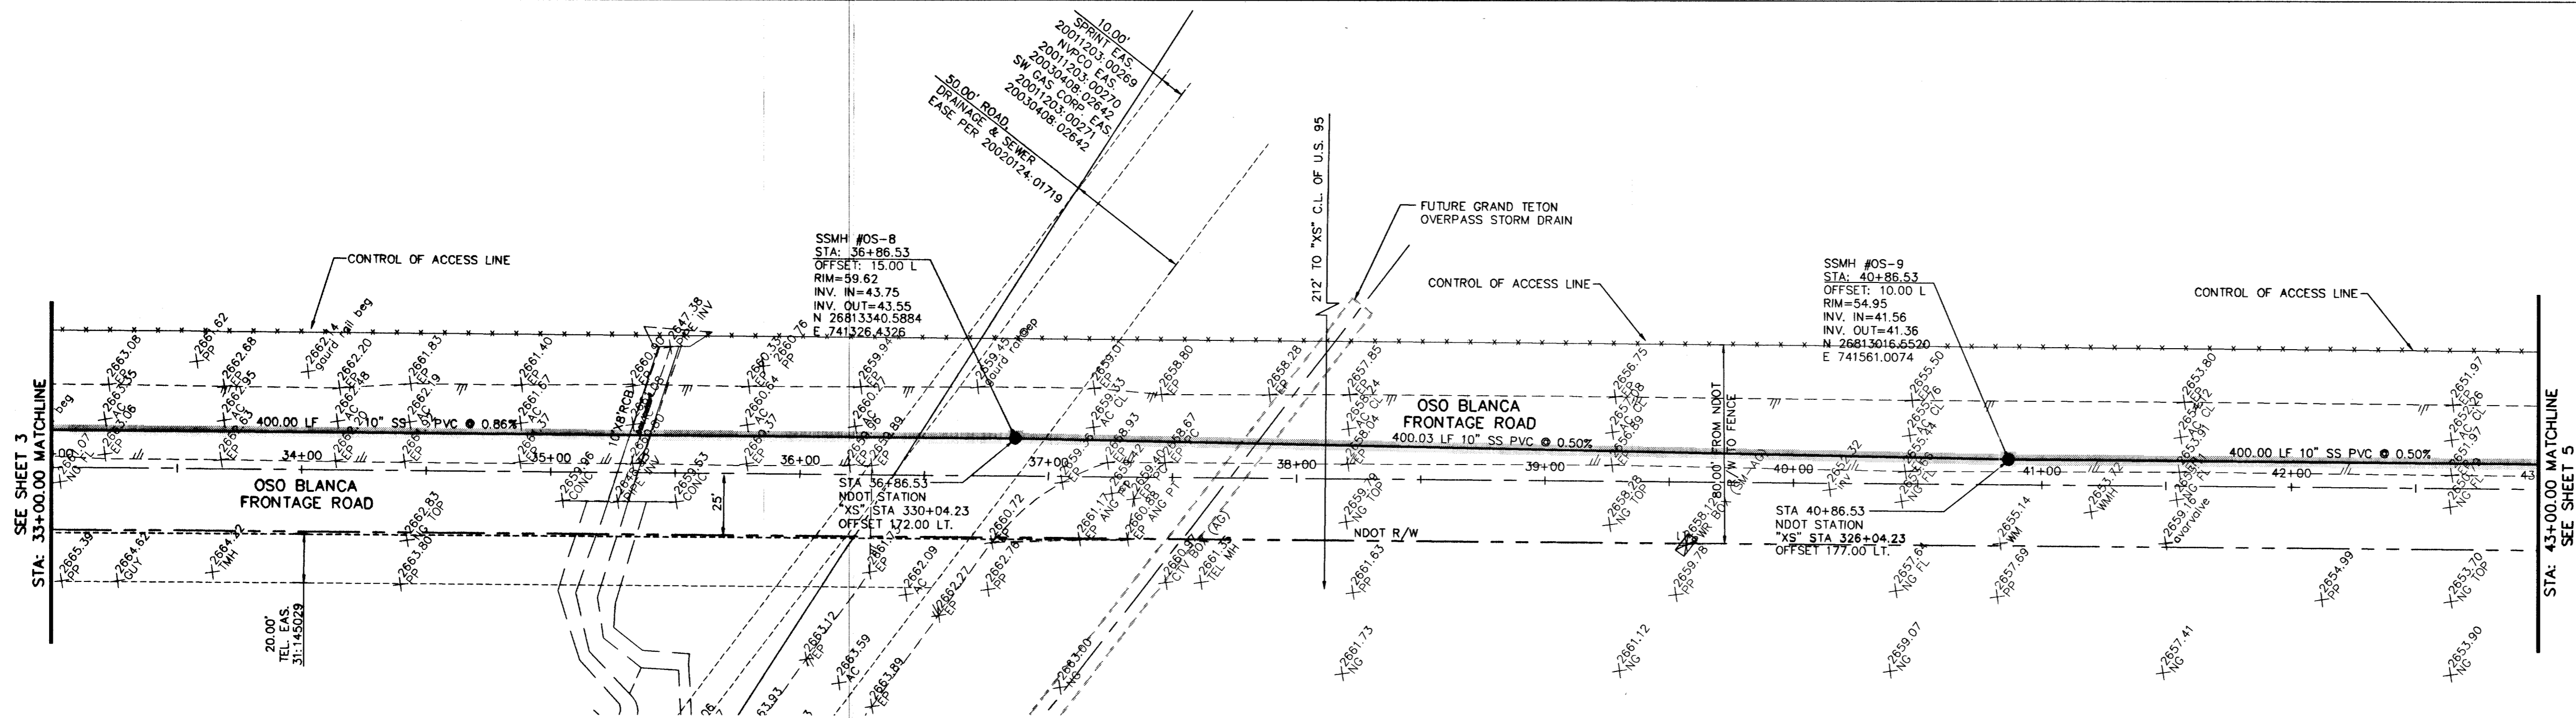

PLAN

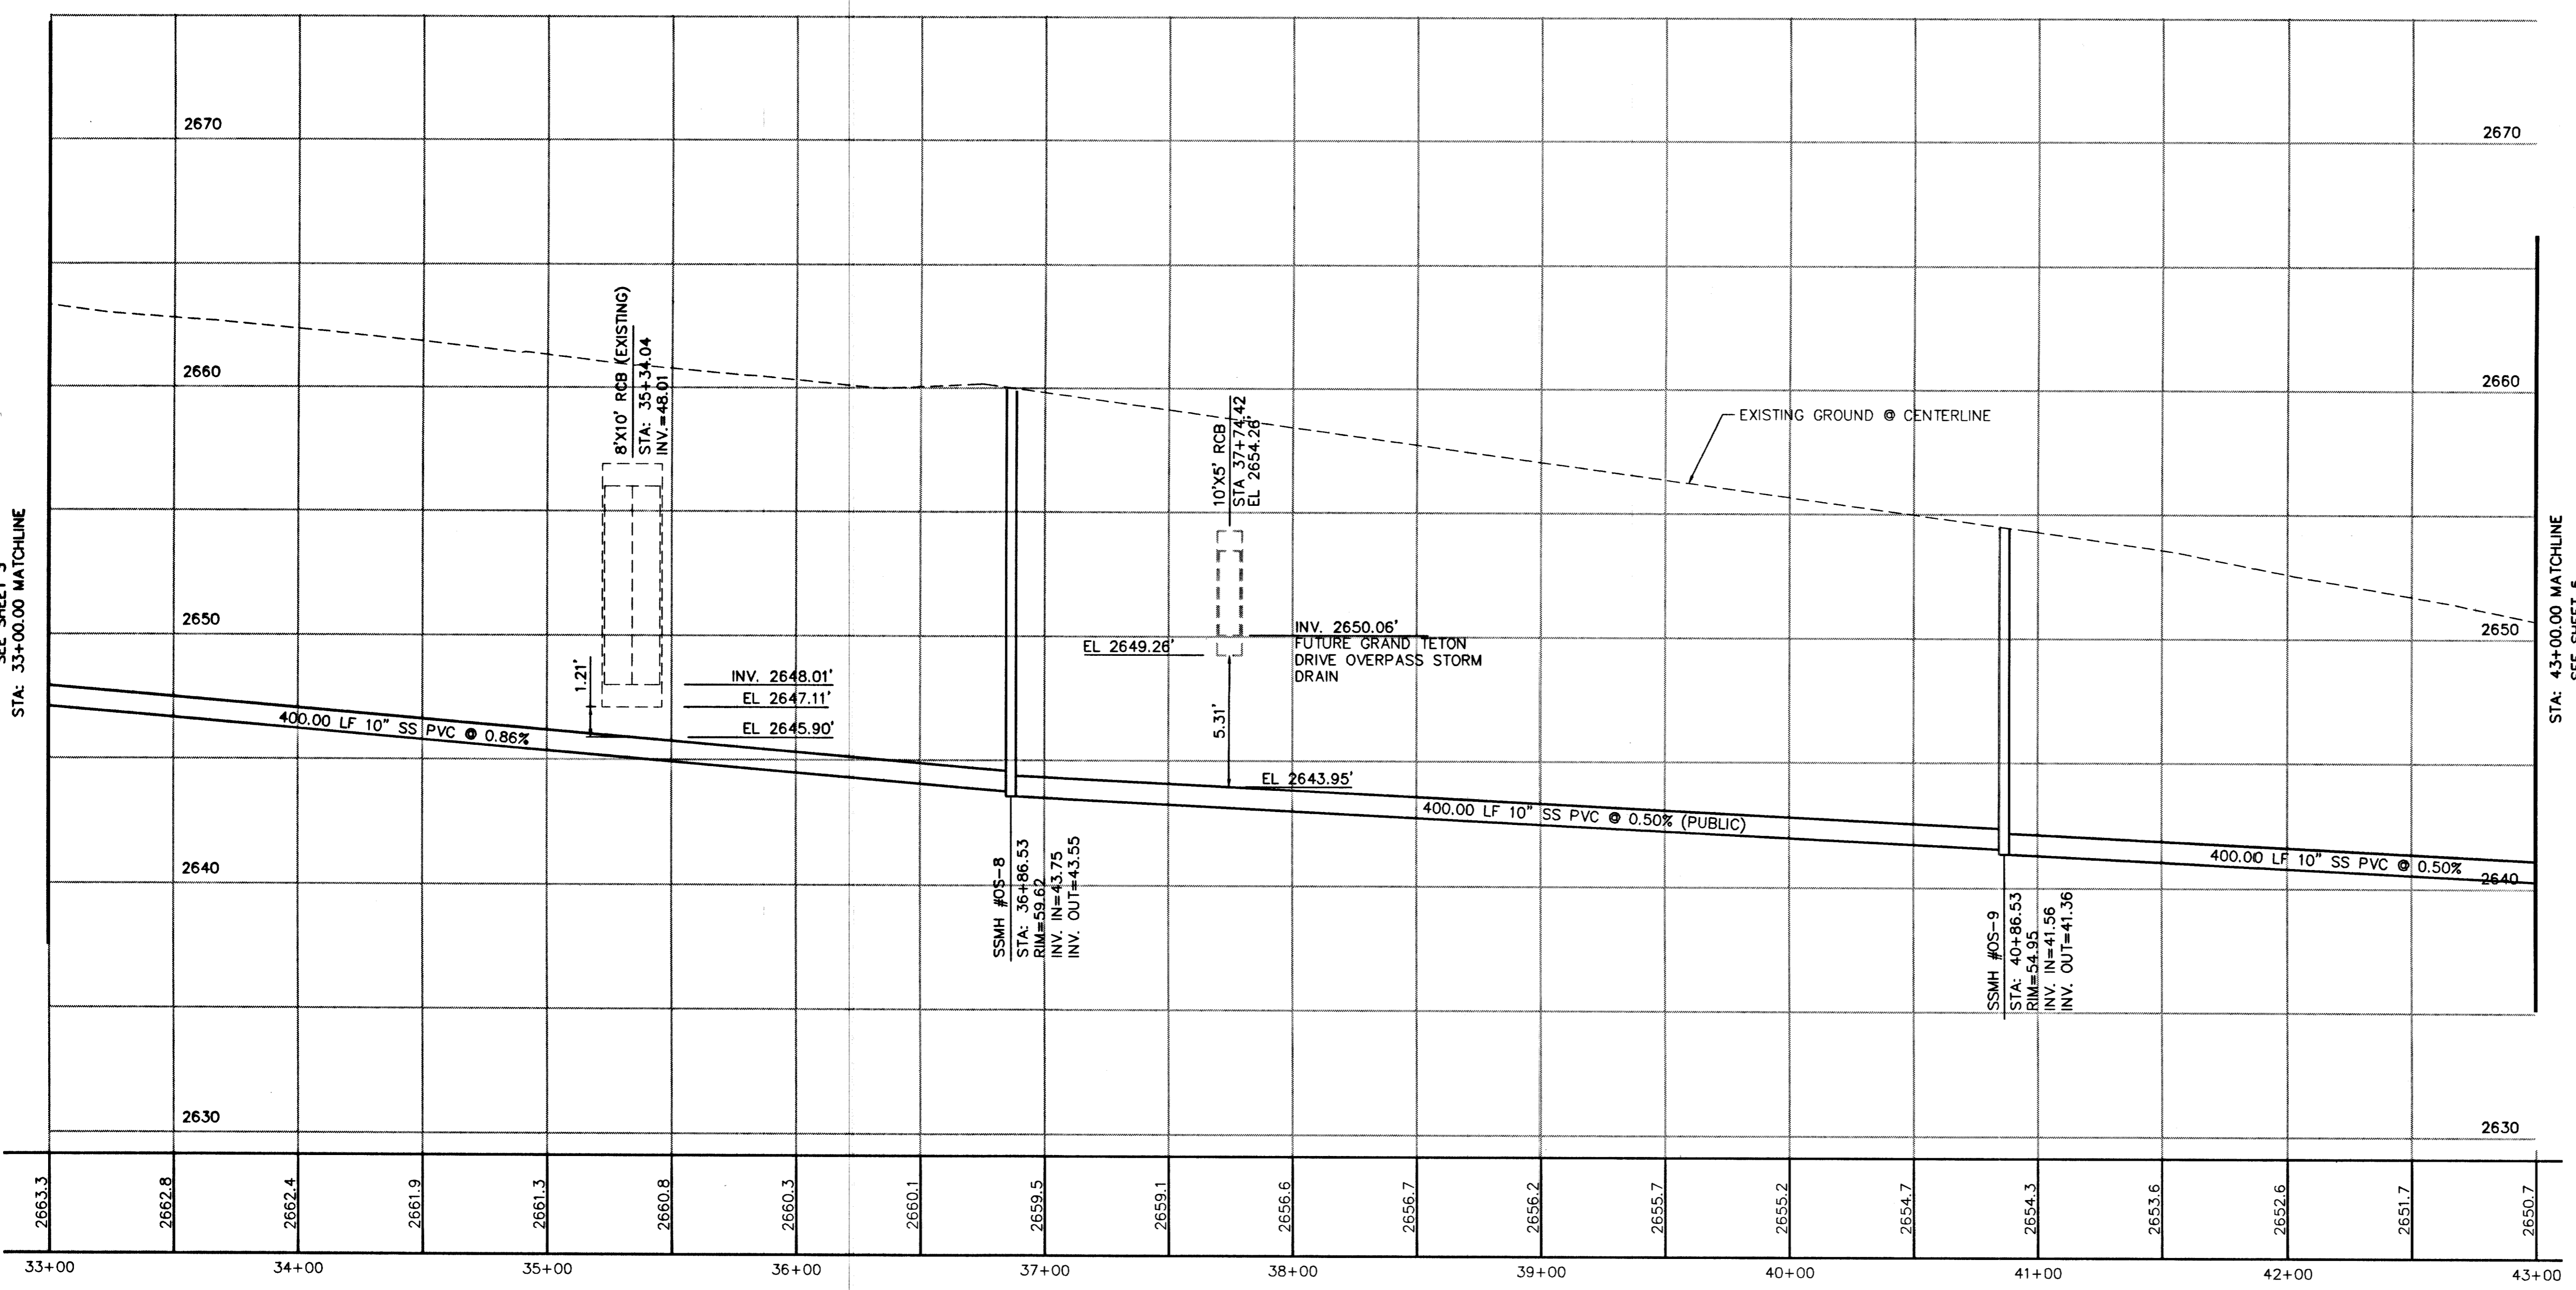

SEWER PROFILE

# OSO BLANCA ROAD

PUBLIC STREET


### SEWER CONNECTION NOTE

A SEGMENT OF THE DOWNSTREAM SEWER SYSTEM THAT WILL SERVE THIS PROJECT HAS NOT BEEN COMPLETED AND/OR ACCEPTED FOR MAINTENANCE BY THE CITY OF LAS VEGAS. ANY WORK DONE ON THIS PROJECT PRIOR TO THE COMPLETION AND/OR ACCEPTANCE OF THE DOWNSTREAM SEWER SYSTEM(S) SHALL BE DONE AT THE DEVELOPER'S OWN RISK. THE CITY OF LAS VEGAS RESERVES THE RIGHT TO PREVENT THE PHYSICAL CONNECTION OF THIS PROJECT INTO THE DOWNSTREAM SEWER SYSTEM UNTIL ALL SEGMENTS HAVE BEEN COMPLETED AND ACCEPTED FOR MAINTENANCE, OR UNTIL SUCH TIME AS THEY HAVE BEEN DEEMED AVAILABLE FOR SERVICE.

### BENCHMARK

CITY OF LAS VEGAS VERTICAL CONTROL  
RIVET AND PLATE IN CONCRETE CYLINDER  
NW CORNER GRAND TETON & FORT APACHE  
STATION 81990  
7365  
ELEVATION = 817.1475 METERS (NAV800)  
2680.92 FEET

NO.	DATE	BY	APPROV.	REVISION DESCRIPTION

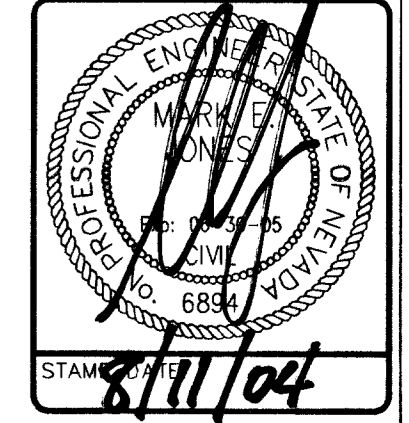

3610 North Barchio Drive  
Las Vegas, Nevada 89130  
Telephone: (702) 648-9700  
Fax: (702) 648-4143

**SOUTHWEST ENGINEERING**  
LAND PLANNING • MAPPING • DEVELOPMENT

NEVADA

OFF-SITE SEWER PLAN & PROFILE  
OSO BLANCA ROAD

**SKY RIDGE**  
SOUTHWEST HOMES

CITY OF LAS VEGAS

PROJECT

WORK ORDER NO. 030918

DESIGN BY: TEAM 1

DATE: 6-30-04

SCALE: 1" = 40'

CADFILE: SR-SSPP01

SHEET 4 OF 5 SHEETS

CLV DWG NO. 207000A

72415

**NOTICE TO CONTRACTOR !**

EXISTING UTILITY LOCATIONS SHOWN HEREON ARE APPROXIMATE ONLY. IT SHALL BE THE CONTRACTOR'S RESPONSIBILITY TO DETERMINE THE EXACT VERTICAL AND HORIZONTAL LOCATION OF ALL EXISTING UNDERGROUND UTILITIES PRIOR TO COMMENCING CONSTRUCTION. NO REPRESENTATION IS MADE THAT ALL EXISTING UTILITIES ARE SHOWN HEREON. THE ENGINEER ASSUMES NO RESPONSIBILITY FOR UTILITIES NOT SHOWN OR UTILITIES NOT SHOWN IN THEIR PROPER LOCATION.

AVOID CUTTING UNDERGROUND UTILITIES. IT'S COSTLY.

**CALL before you Dig**  
1-800-227-2600  
UNDERGROUND SERVICE (USA)

AVOID HITTING OVERHEAD POWER LINES. IT'S COSTLY.

**CALL BEFORE YOU DIG OVERHEAD**  
CALL 1-702-227-2929