

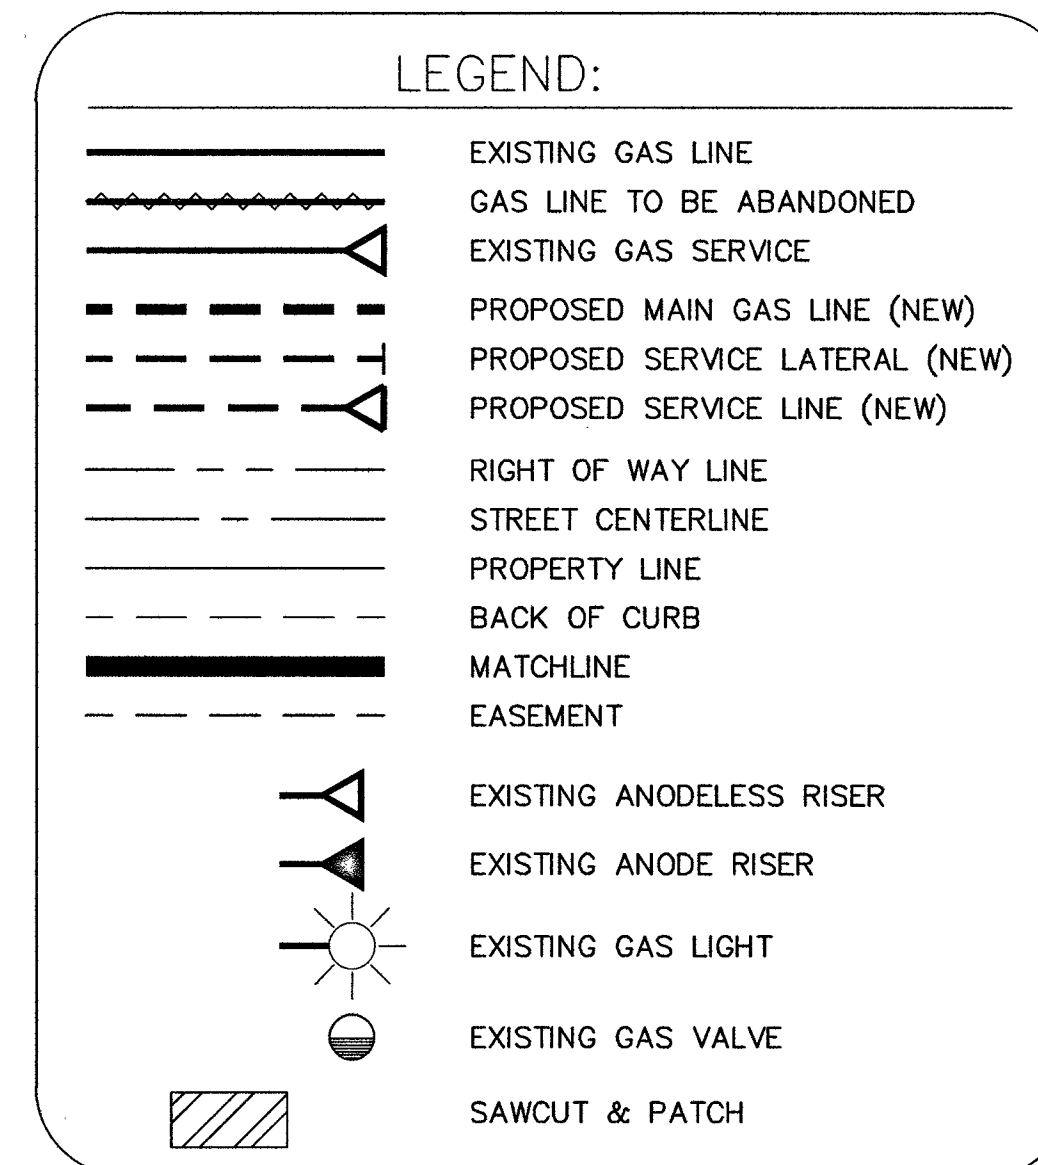


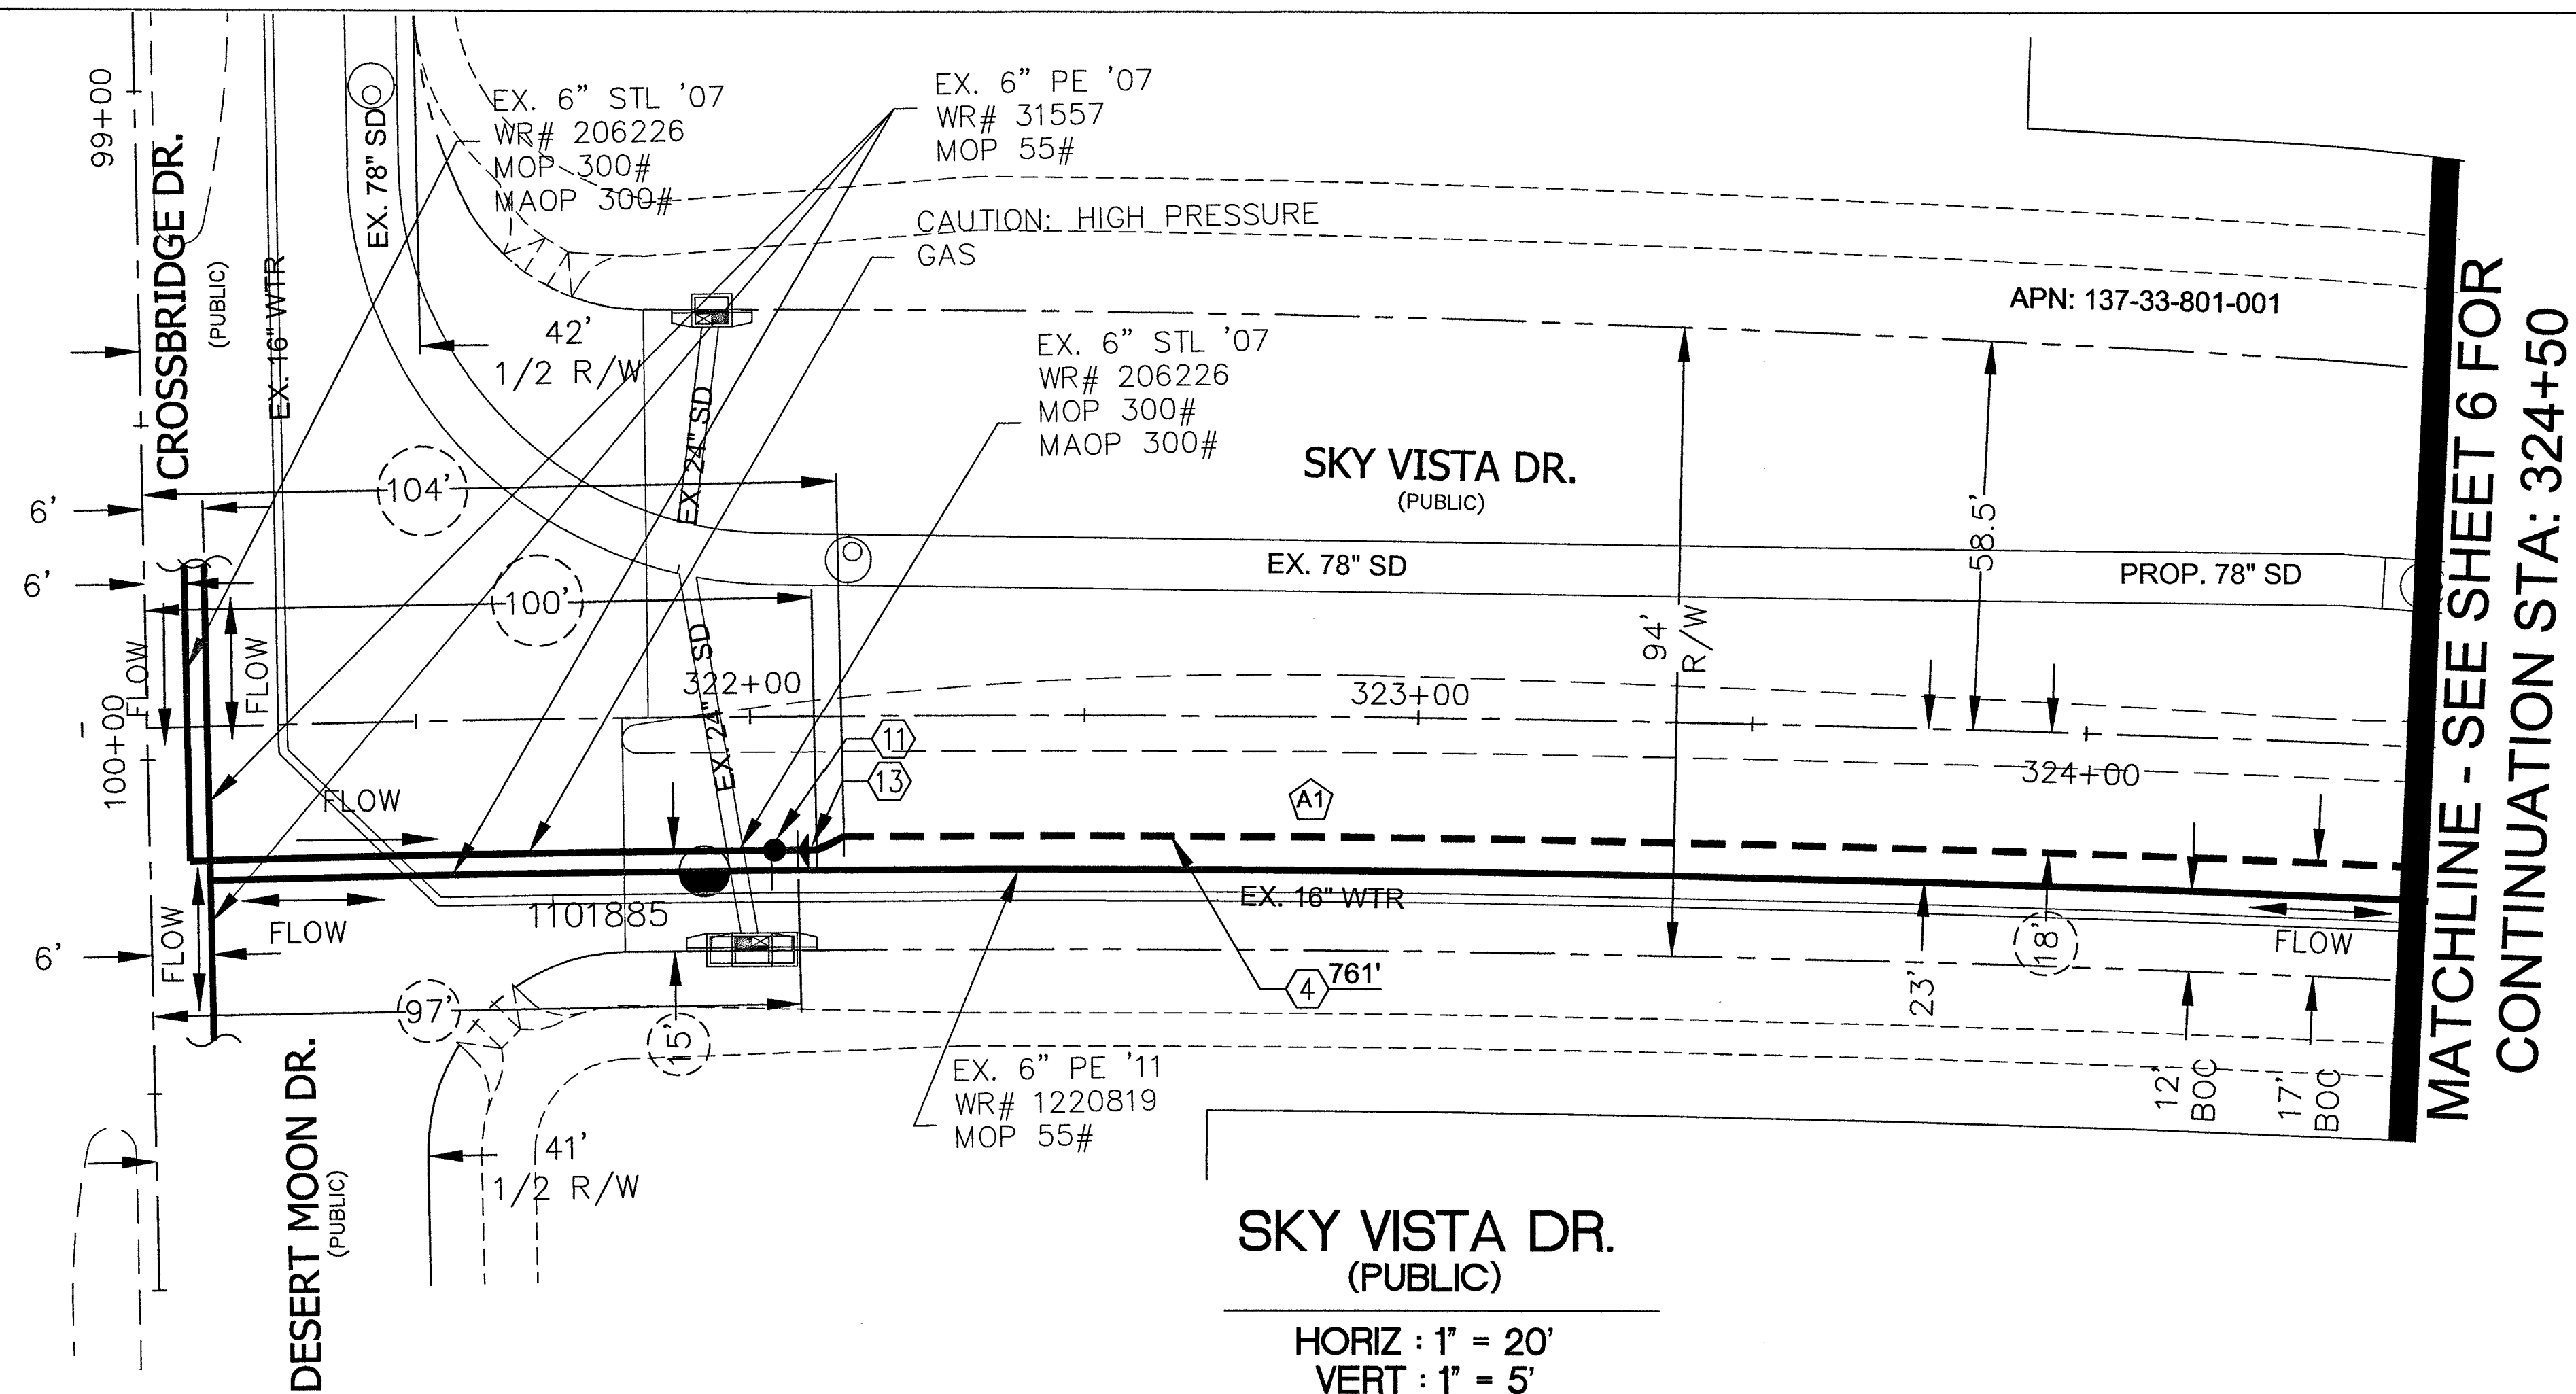


PROPOSED FACILITIES:

④	PROP. 8" STL MAIN (100-0014)
⑧	PROP. 8" X 6" STL REDUCER (140-5084)
⑩	PROP. 8" STL 45° ELBOW (140-4493)
⑪	PROP. 2" EQUALIZATION FITTING (140-4493)
⑬	5-TERM CP TEST STATION (251-2406) SEE DETAIL "252" ON SHEET 3

RTC NOTES:
PAVEMENT REPAIR SHALL CONFORM TO RTC
STANDARD(S):
A1 503

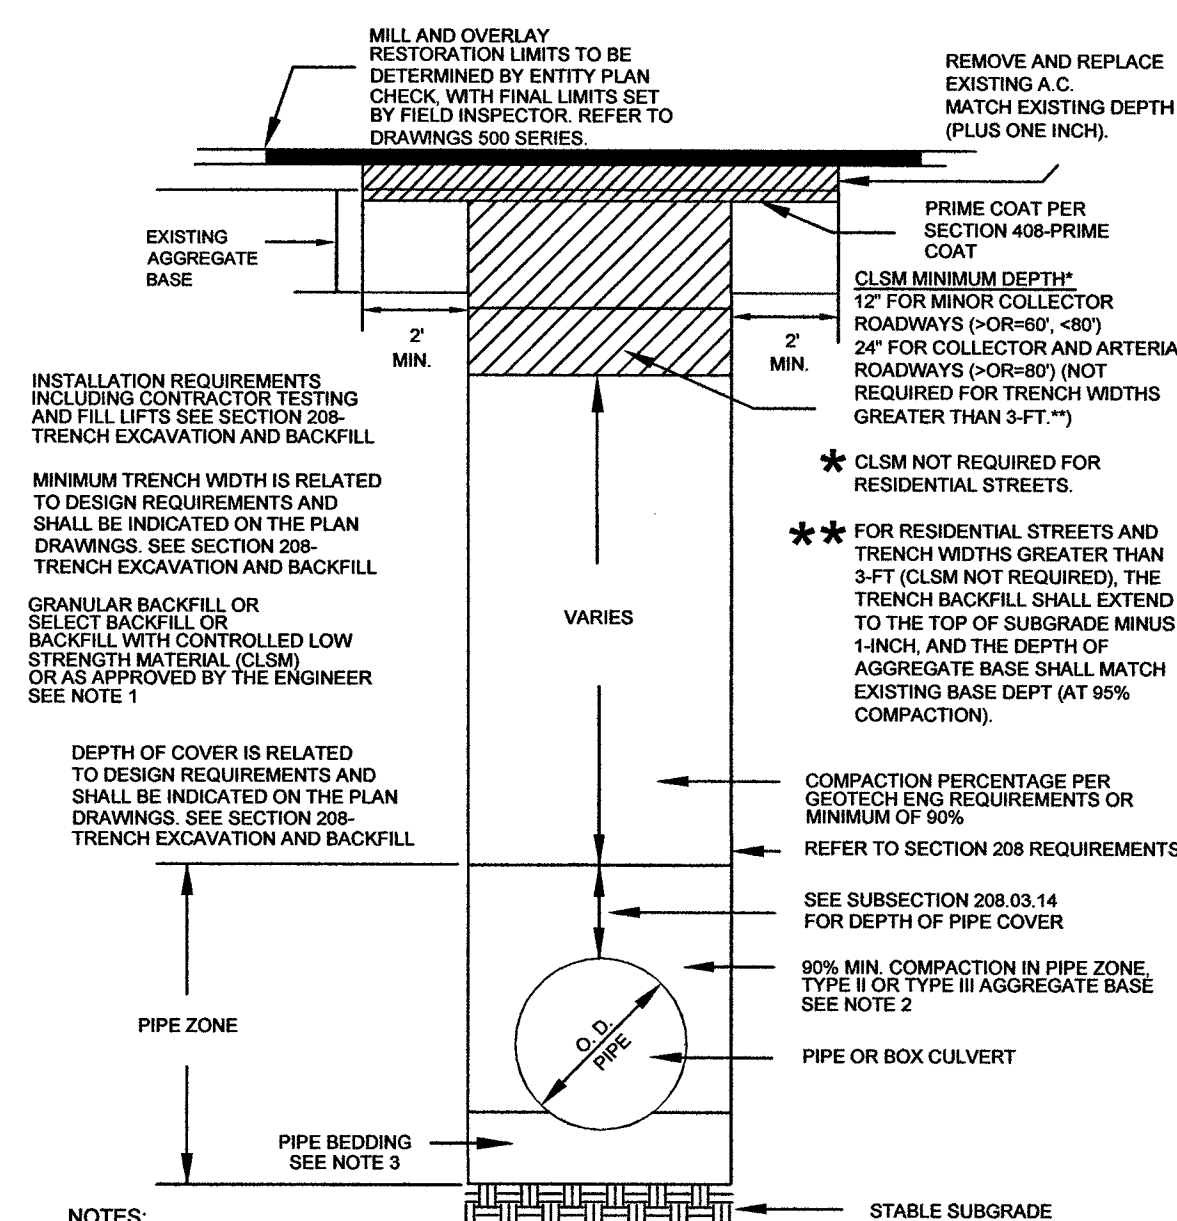

RTC STD DWG 503

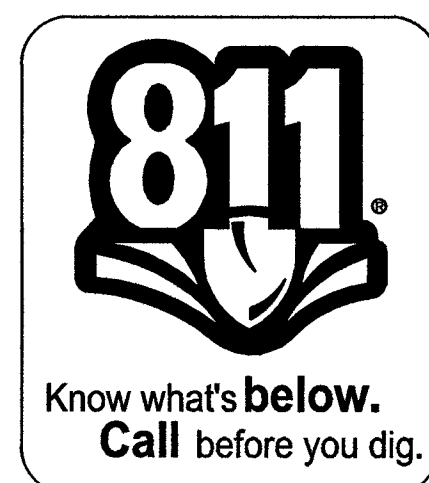[illegible]