



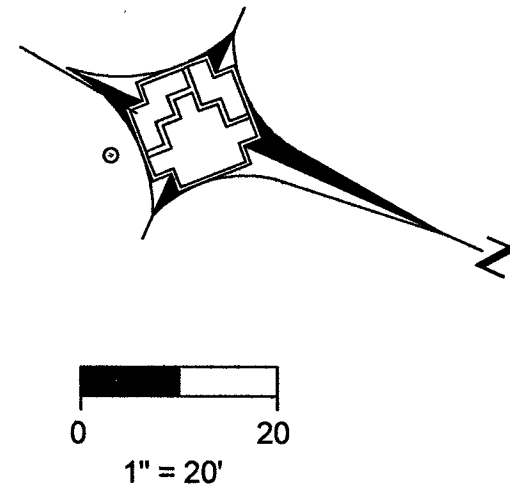


MATCHLINE - SEE SHEET 5 FOR
CONTINUATION STA : 324+50

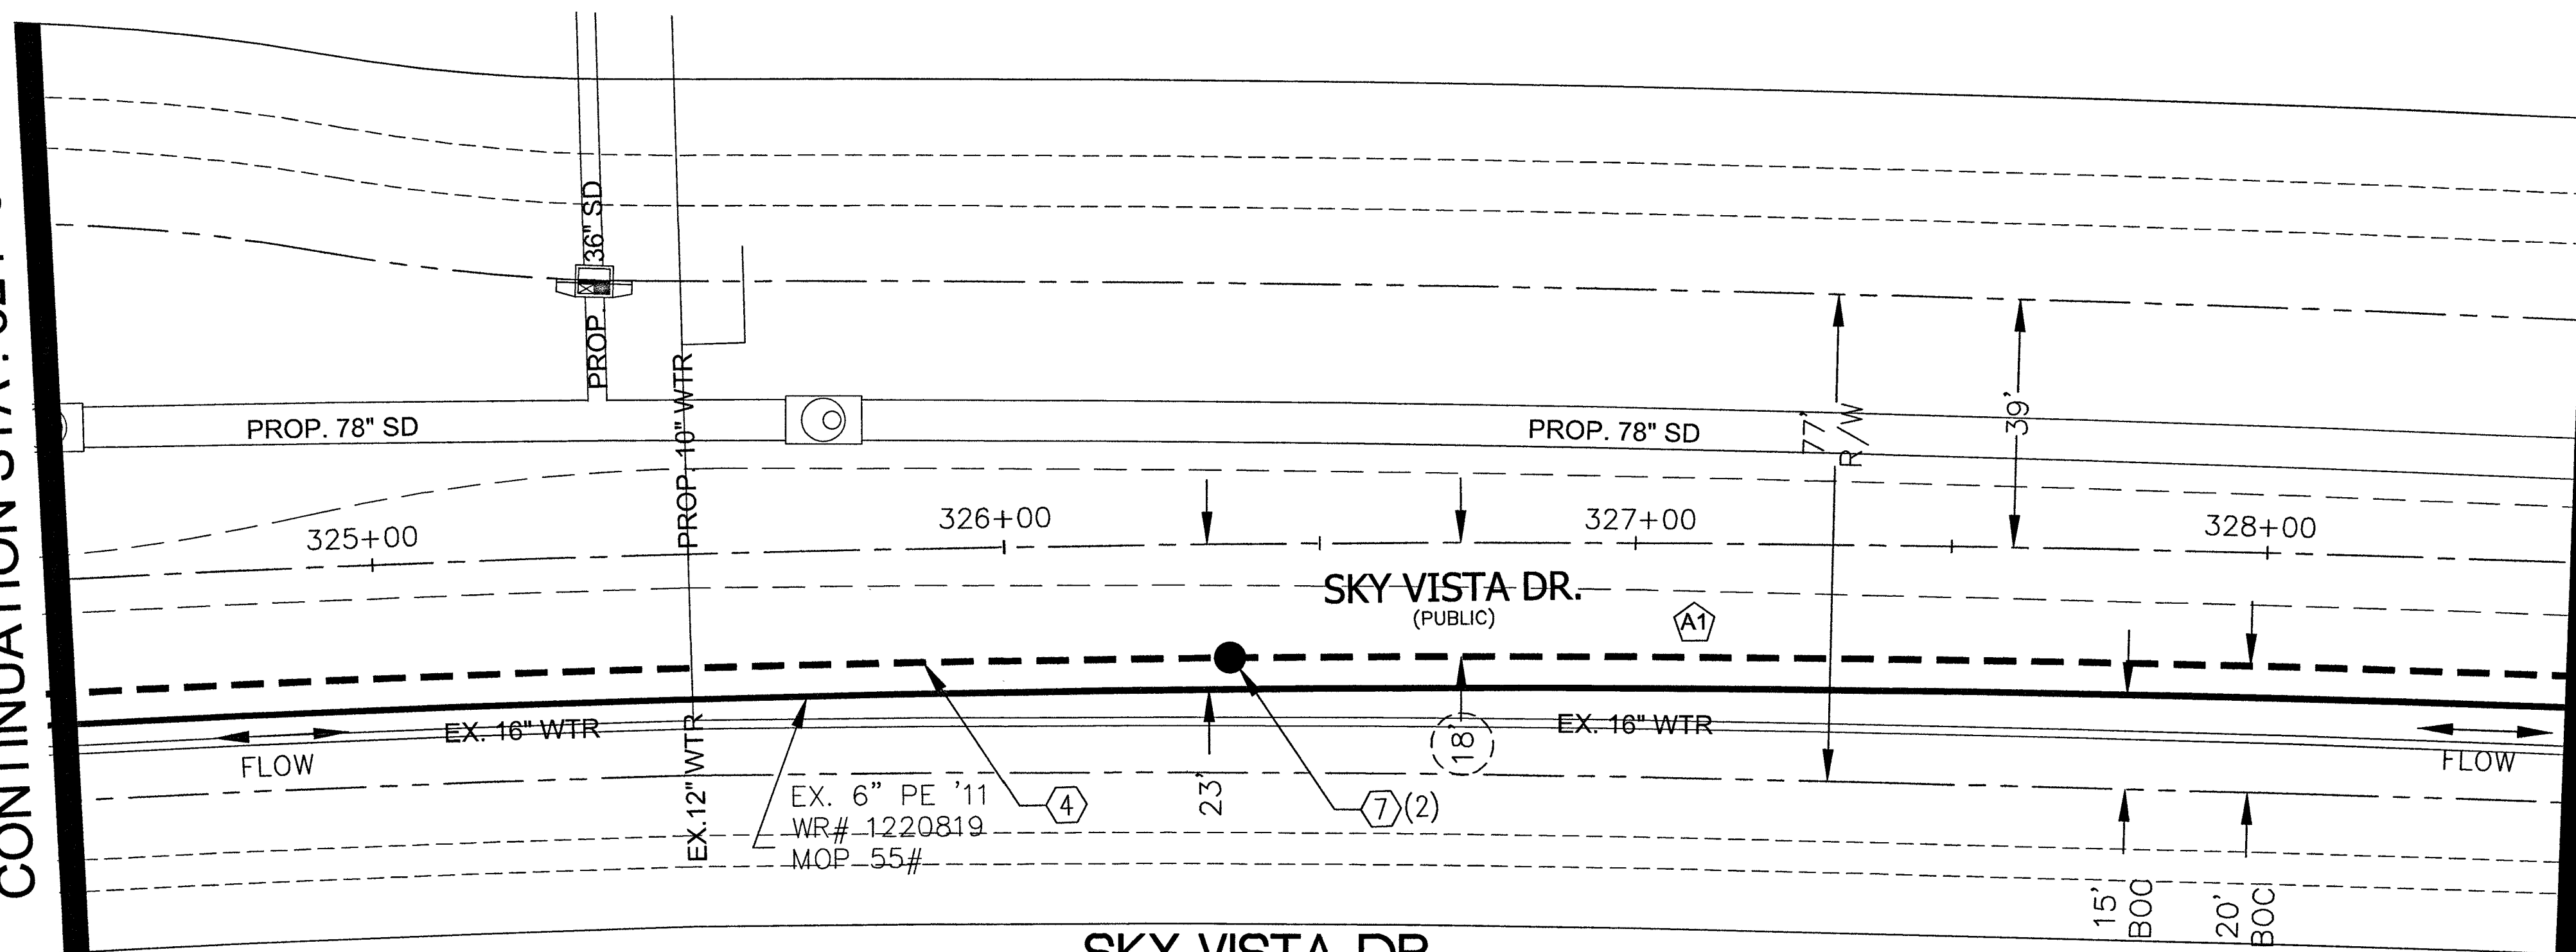

MATCHLINE - SEE SHEET 7 FOR
CONTINUATION STA: 328+50

SKY VISTA DR.
(PUBLIC)

HORIZ : 1" = 20'
VERT : 1" = 5'

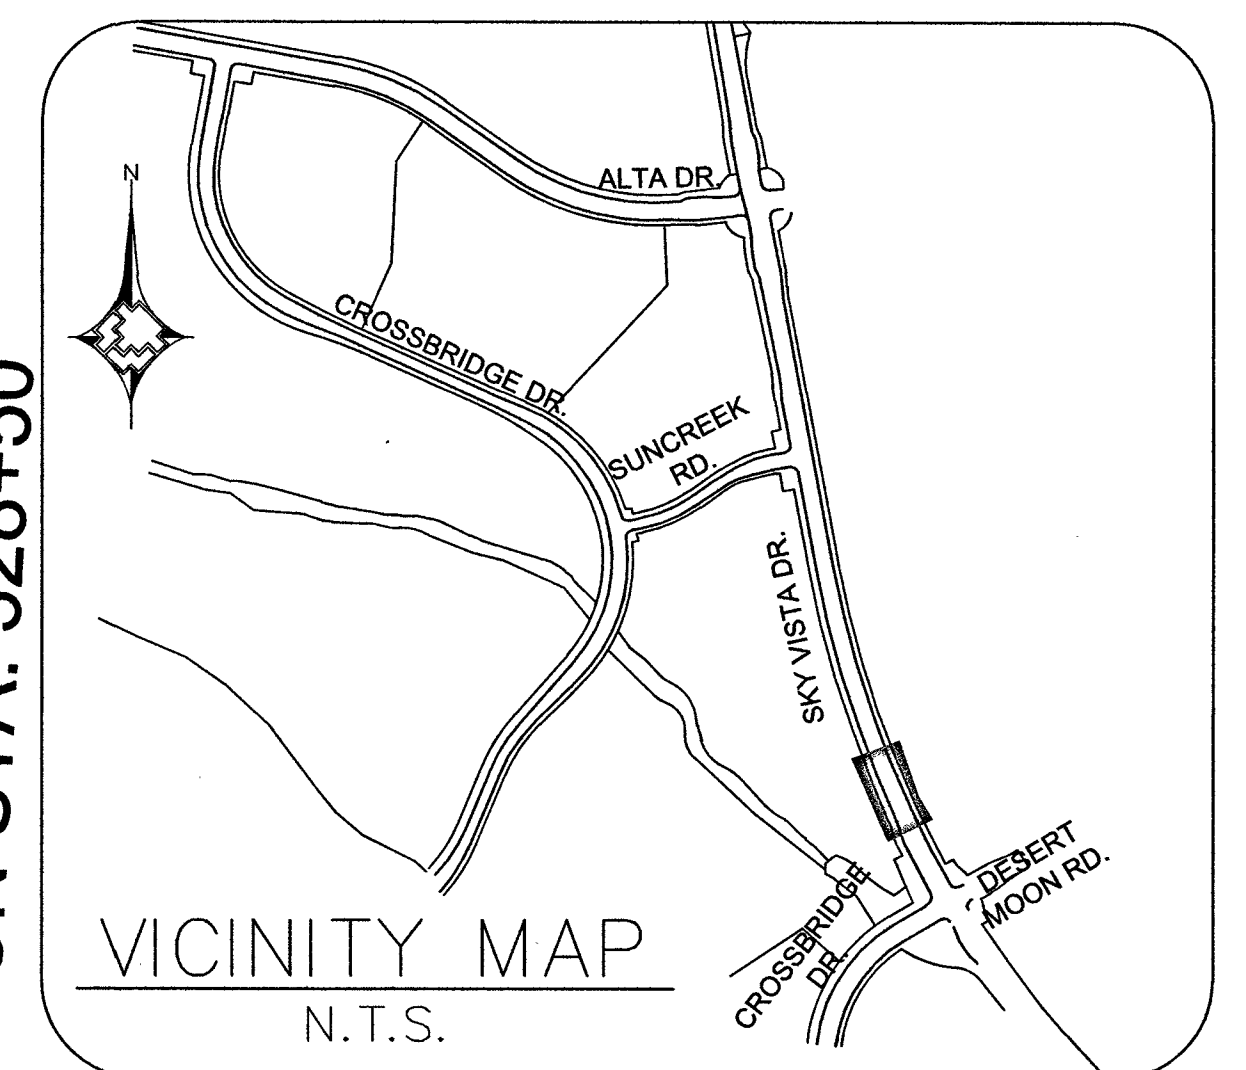

LEGEND:


- EXISTING GAS LINE
- GAS LINE TO BE ABANDONED
- EXISTING GAS SERVICE
- PROPOSED MAIN GAS LINE (NEW)
- PROPOSED SERVICE LATERAL (NEW)
- PROPOSED SERVICE LINE (NEW)
- RIGHT OF WAY LINE
- STREET CENTERLINE
- PROPERTY LINE
- BACK OF CURB
- MATCHLINE
- EASEMENT
- EXISTING ANODELESS RISER
- EXISTING ANODE RISER
- EXISTING GAS LIGHT
- EXISTING GAS VALVE
- SAWCUT & PATCH

PROPOSED FACILITIES:

- ④ PROP. 8" STL MAIN (100-0014)
- ⑦ PROP. 32LB ANODE (251-2300)


RTC NOTES:

PAVEMENT REPAIR SHALL CONFORM TO RTC
STANDARD(S):
A1 503

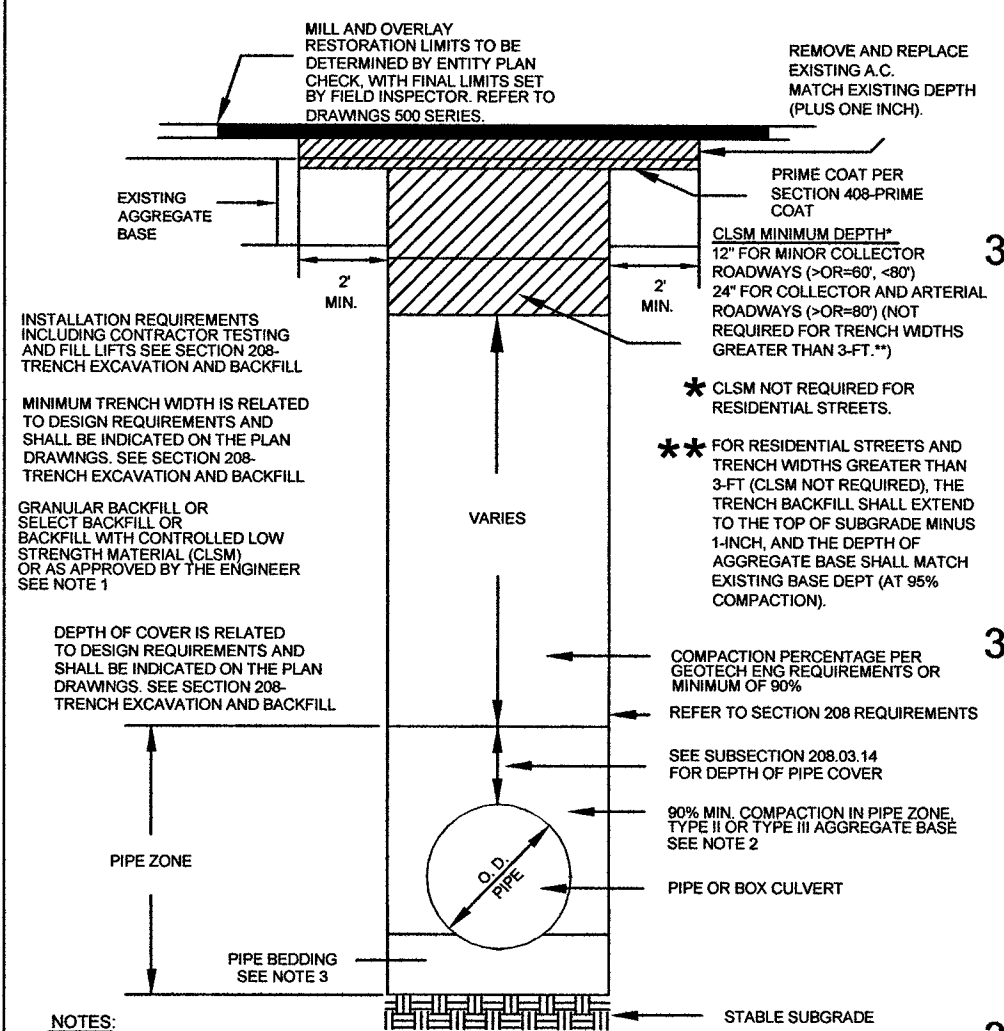

- NOTES:
- NO STONES OR LUMPS GREATER THAN 3" PERMITTED IN TRENCH 2" OR LESS IN WIDTH.
 - TRENCH WIDTH, BEDDING, SUBGRADE AND PIPE ZONE REQUIREMENTS FOR UTILITY INSTALLATIONS SHALL CONFORM TO THE RESPECTIVE ENTITY REQUIREMENTS.
 - CRUSHED ROCK MAY BE USED FOR PIPE BEDDING ONLY IF MATERIAL USE HAS BEEN SPECIFICALLY APPROVED BY THE GOVERNING AGENCY. SEE STANDARD DRAWING NO. 505 FOR PIPE BEDDING METHODS.
 - LAS VEGAS VALLEY WATER DISTRICT REQUIRES PIPE BEDDING AND BACKFILL WITHIN THE PIPE ZONE TO BE OF THE SAME MATERIAL.

RTC STD DWG 503

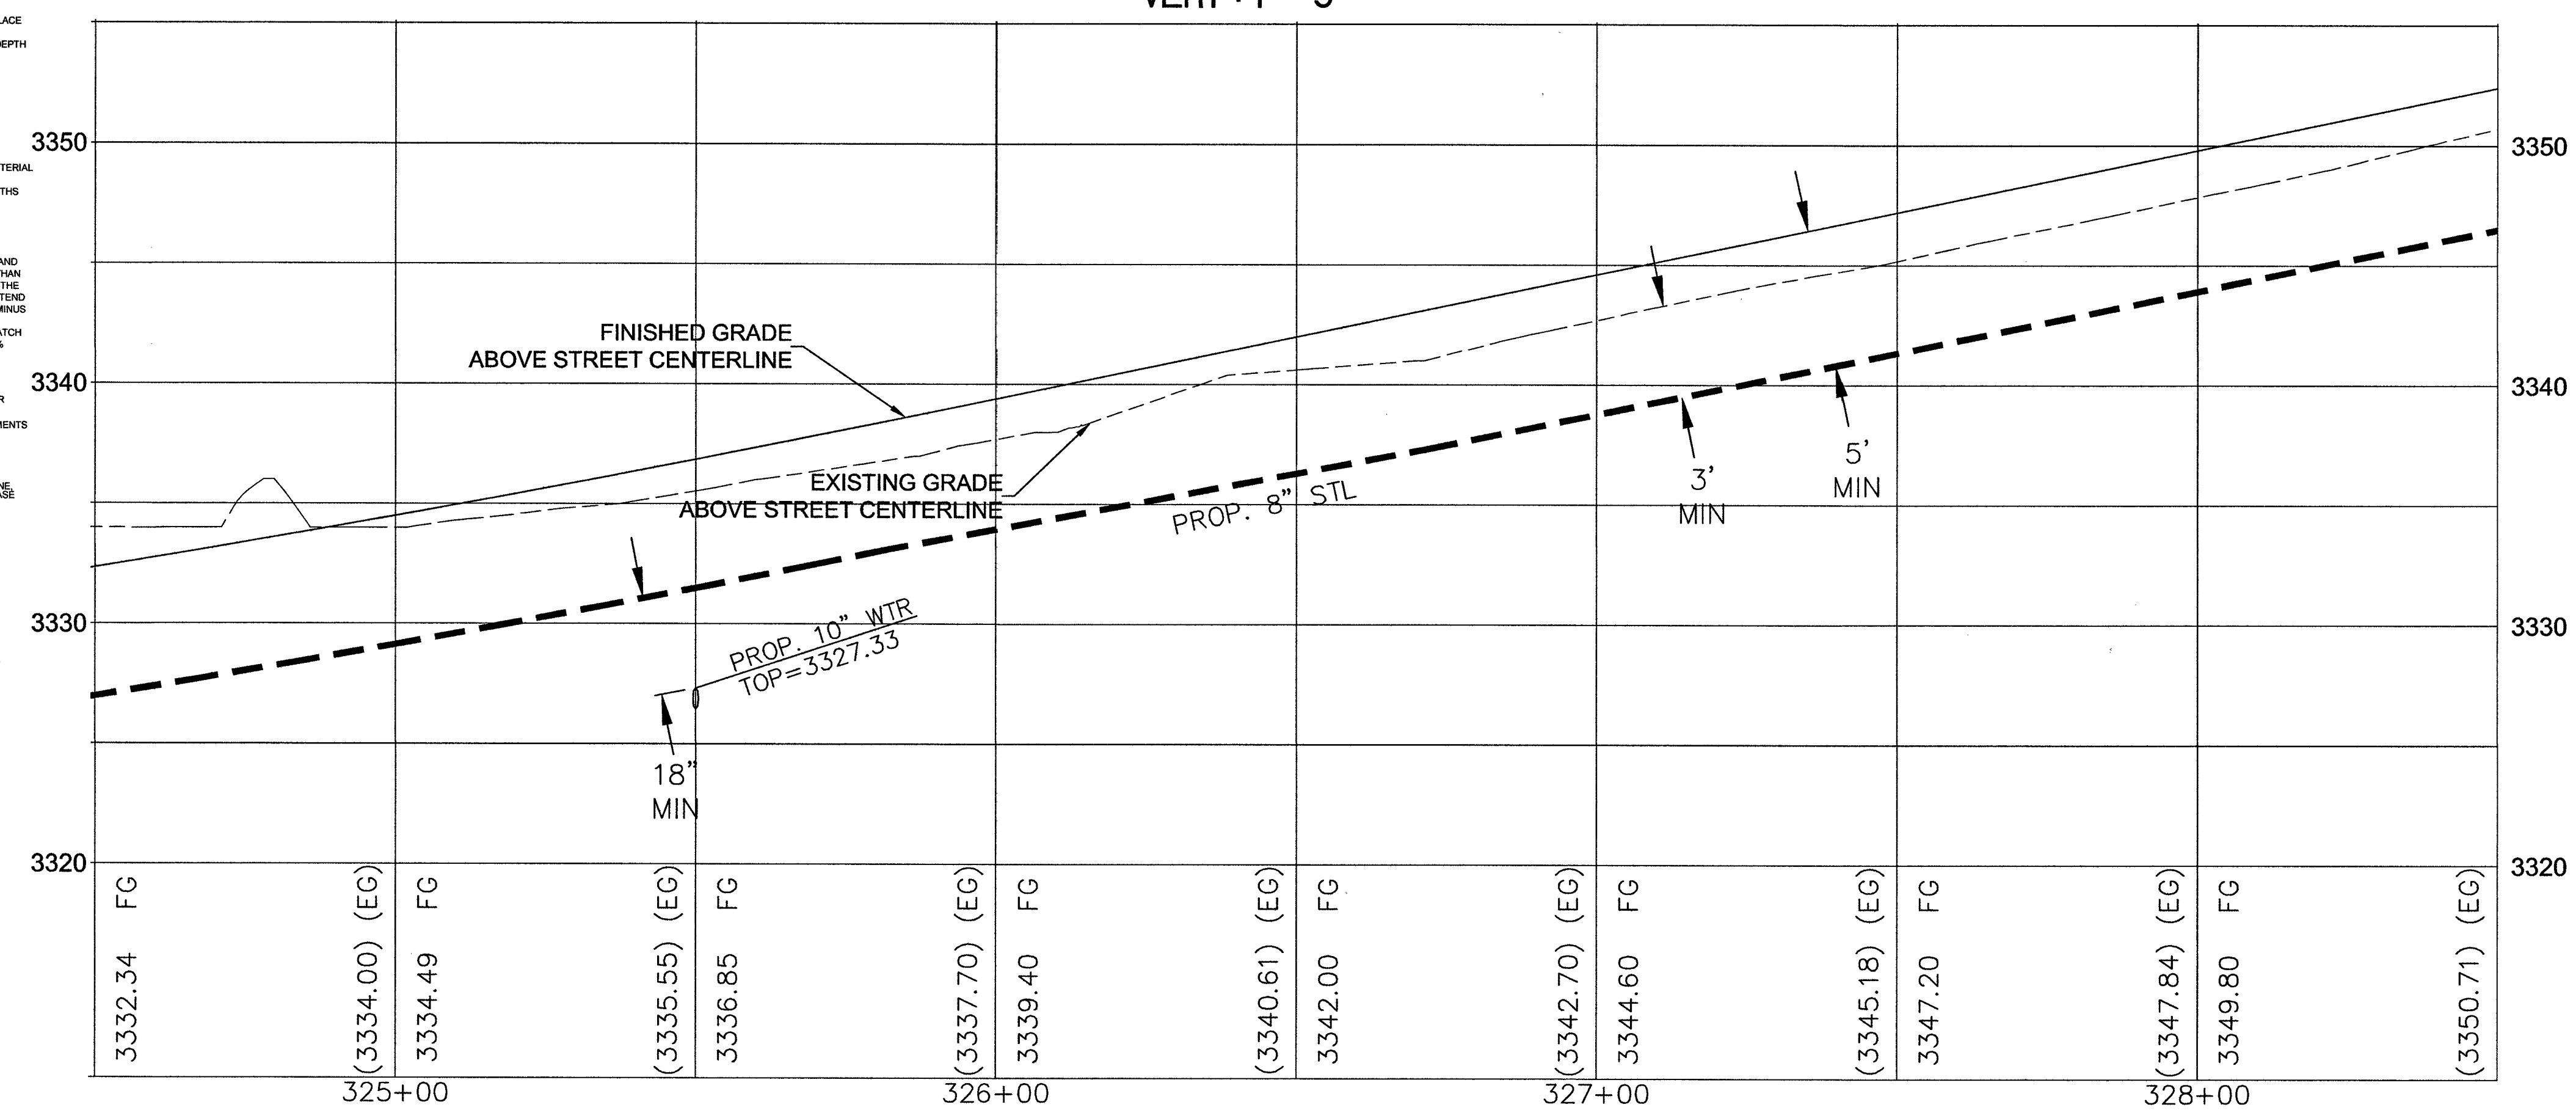

NO.	DESCRIPTION	BY	DATE	APPVD.
1.				
2.				
3.				
4.				

REVISIONS



TAX CODES	UNIT NO.	UNIT TYPE	INSTL. PROPOSED	RETIRED	INSTL. COMPLETED	RETIRED

SEE SHEET 2

AS-BUILT DRAWING-PRESSURE TEST DATA			
PIPE DIA.	TEST MEDIUM	TEST METHOD	
	☐ AIR	☐ GAUGE	
PIPE LENGTH	☐ NITROGEN	☐ CHART	
PIPE TYPE	☐ WATER	☐ GAUGE/ PRESS REC SNR	
MIN. DURATION			
TEST PRES. (PSIG)	START	END	
TIME			
DATE			
PERFORMED BY			

VISUAL INSPECTION CERTIFICATION	
I HAVE VISUALLY INSPECTED ALL HEATED FUSIONS, SOLVENT CEMENT, MECHANICAL JOINTS, AND WELDS THAT I HAVE PERFORMED	
NAME	DATE
AS-BUILTS ACCEPTED BY	DATE
POSTED BY	DATE
POSTING QC'D BY	DATE

CONSTRUCTION	
INSPECTOR	DATE
FOREMAN	
REVIEWED BY	
PERMIT INFORMATION	
CITY OF LAS VEGAS	
TAX CODE 02-0200	

ISOLATION AREA	W.R. NO.
ISO_21 DIST_323	2011714
LOCATION	ATLAS #/TILE #
T20S R59E SEC 33 M.D.M.	x561y516 x561y514 x564y514 x564y512

ENGINEER/TECH: EDWARD THURMAN	PHONE: 702-365-2174
ACCOUNT REP: SHANTE ANDERSON	PHONE: 702-528-8596
PROJECT CONTACT: CHRIS ANDERSON	PHONE:
SHEET NO: 6 OF 15	SCALE: 1" = 20'
DWN. BY: ZONE ENG	DATE: 9/15/15
CHKD. BY:	APPVD. BY:
TITLE	
SUMMERLIN VILLAGE 23A/24	
SKY VISTA IMPROVEMENTS	
H# 57159	107V6423