
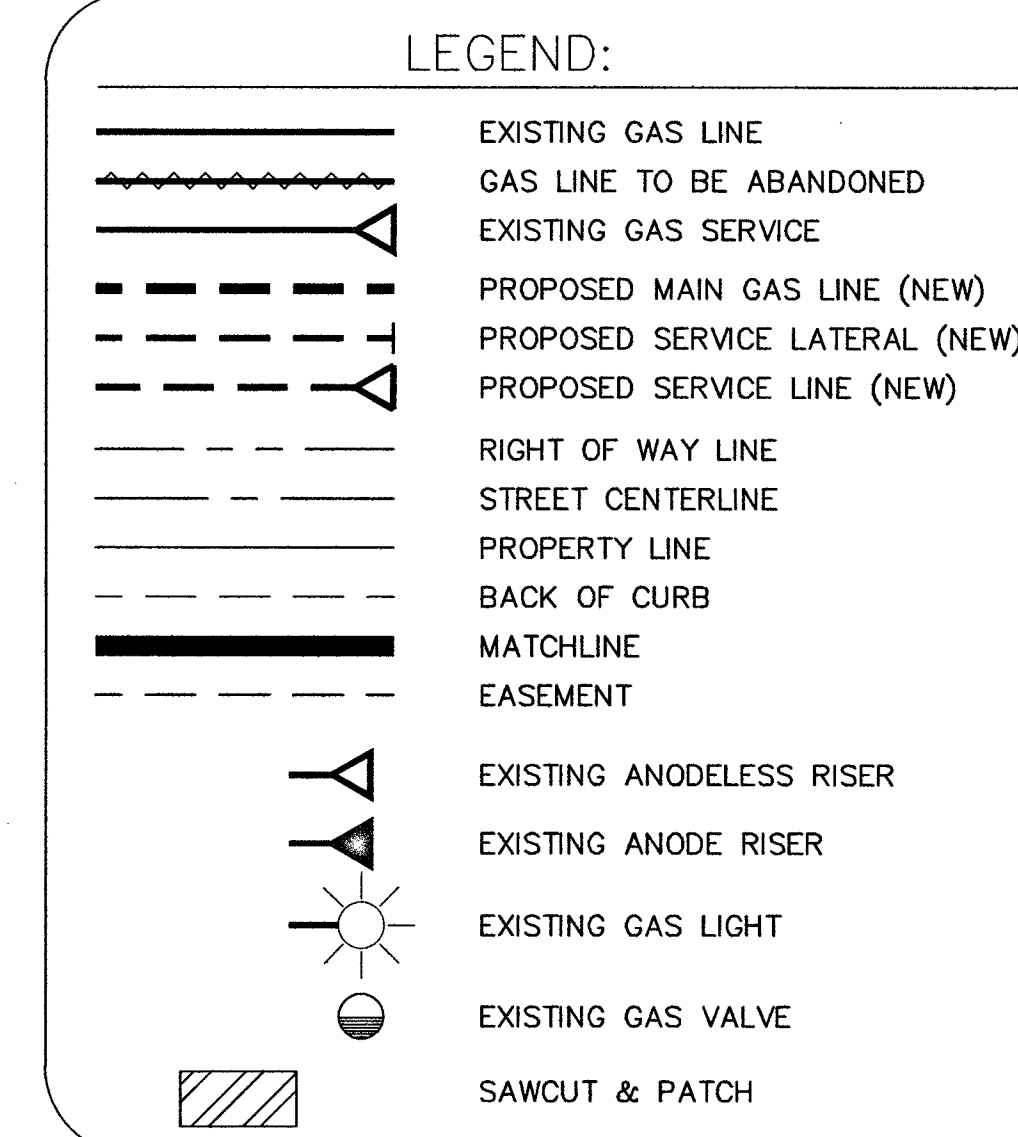


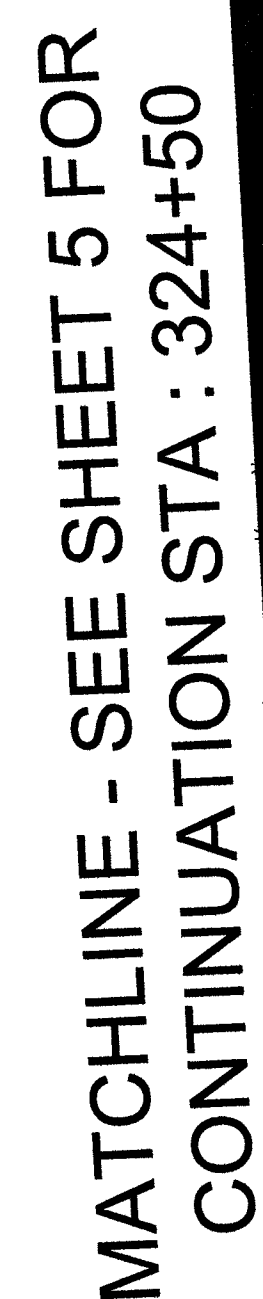


PROPOSED FACILITIES:


④ PROP. 8" STL MAIN (100-0014)

⑦ PROP. 32LB ANODE (251-2300)

RTC NOTES:
PAVEMENT REPAIR SHALL CONFORM TO RTC
STANDARD(S):
A1 503

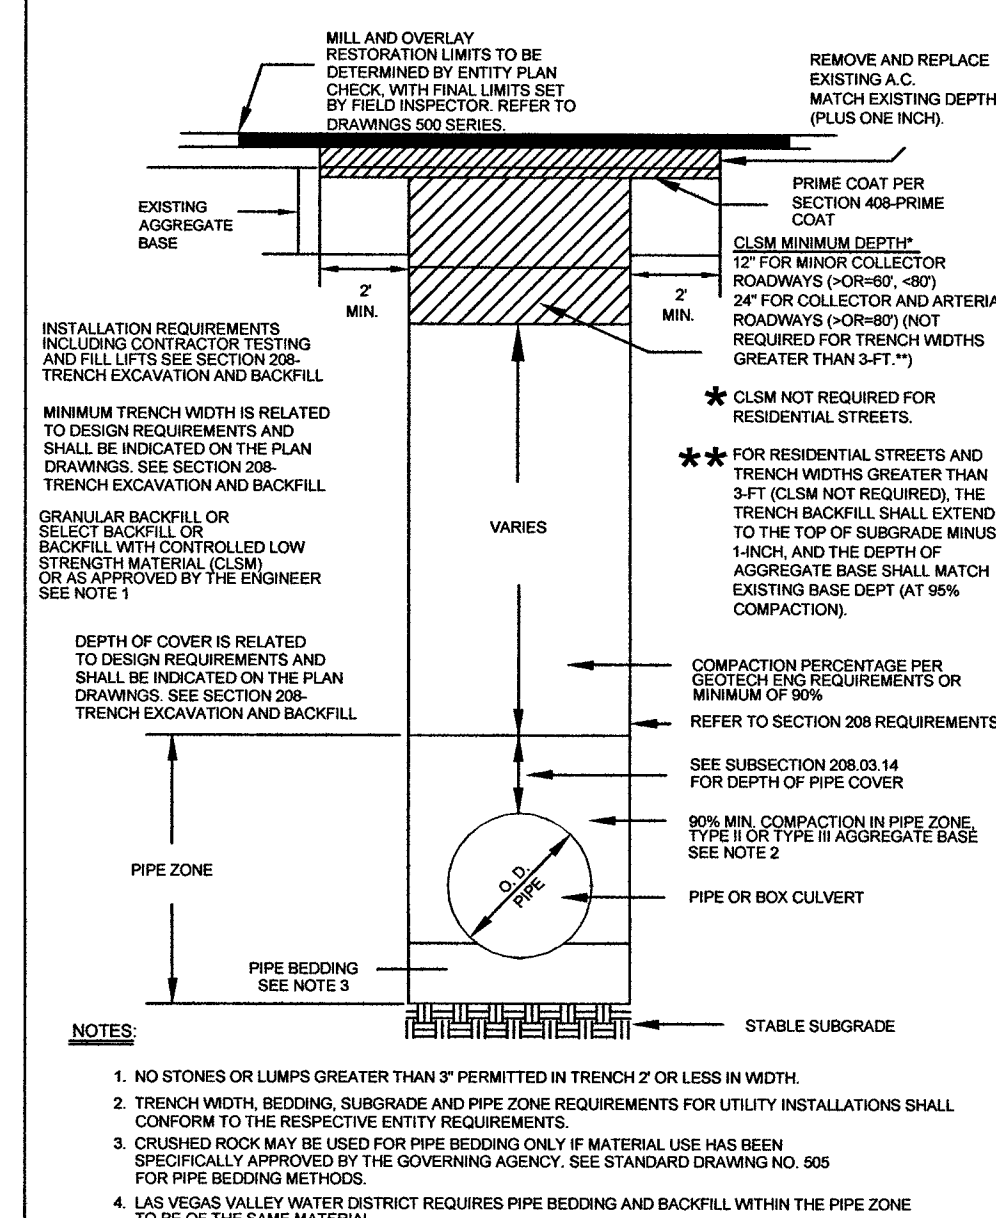

RTC STD DWG 503

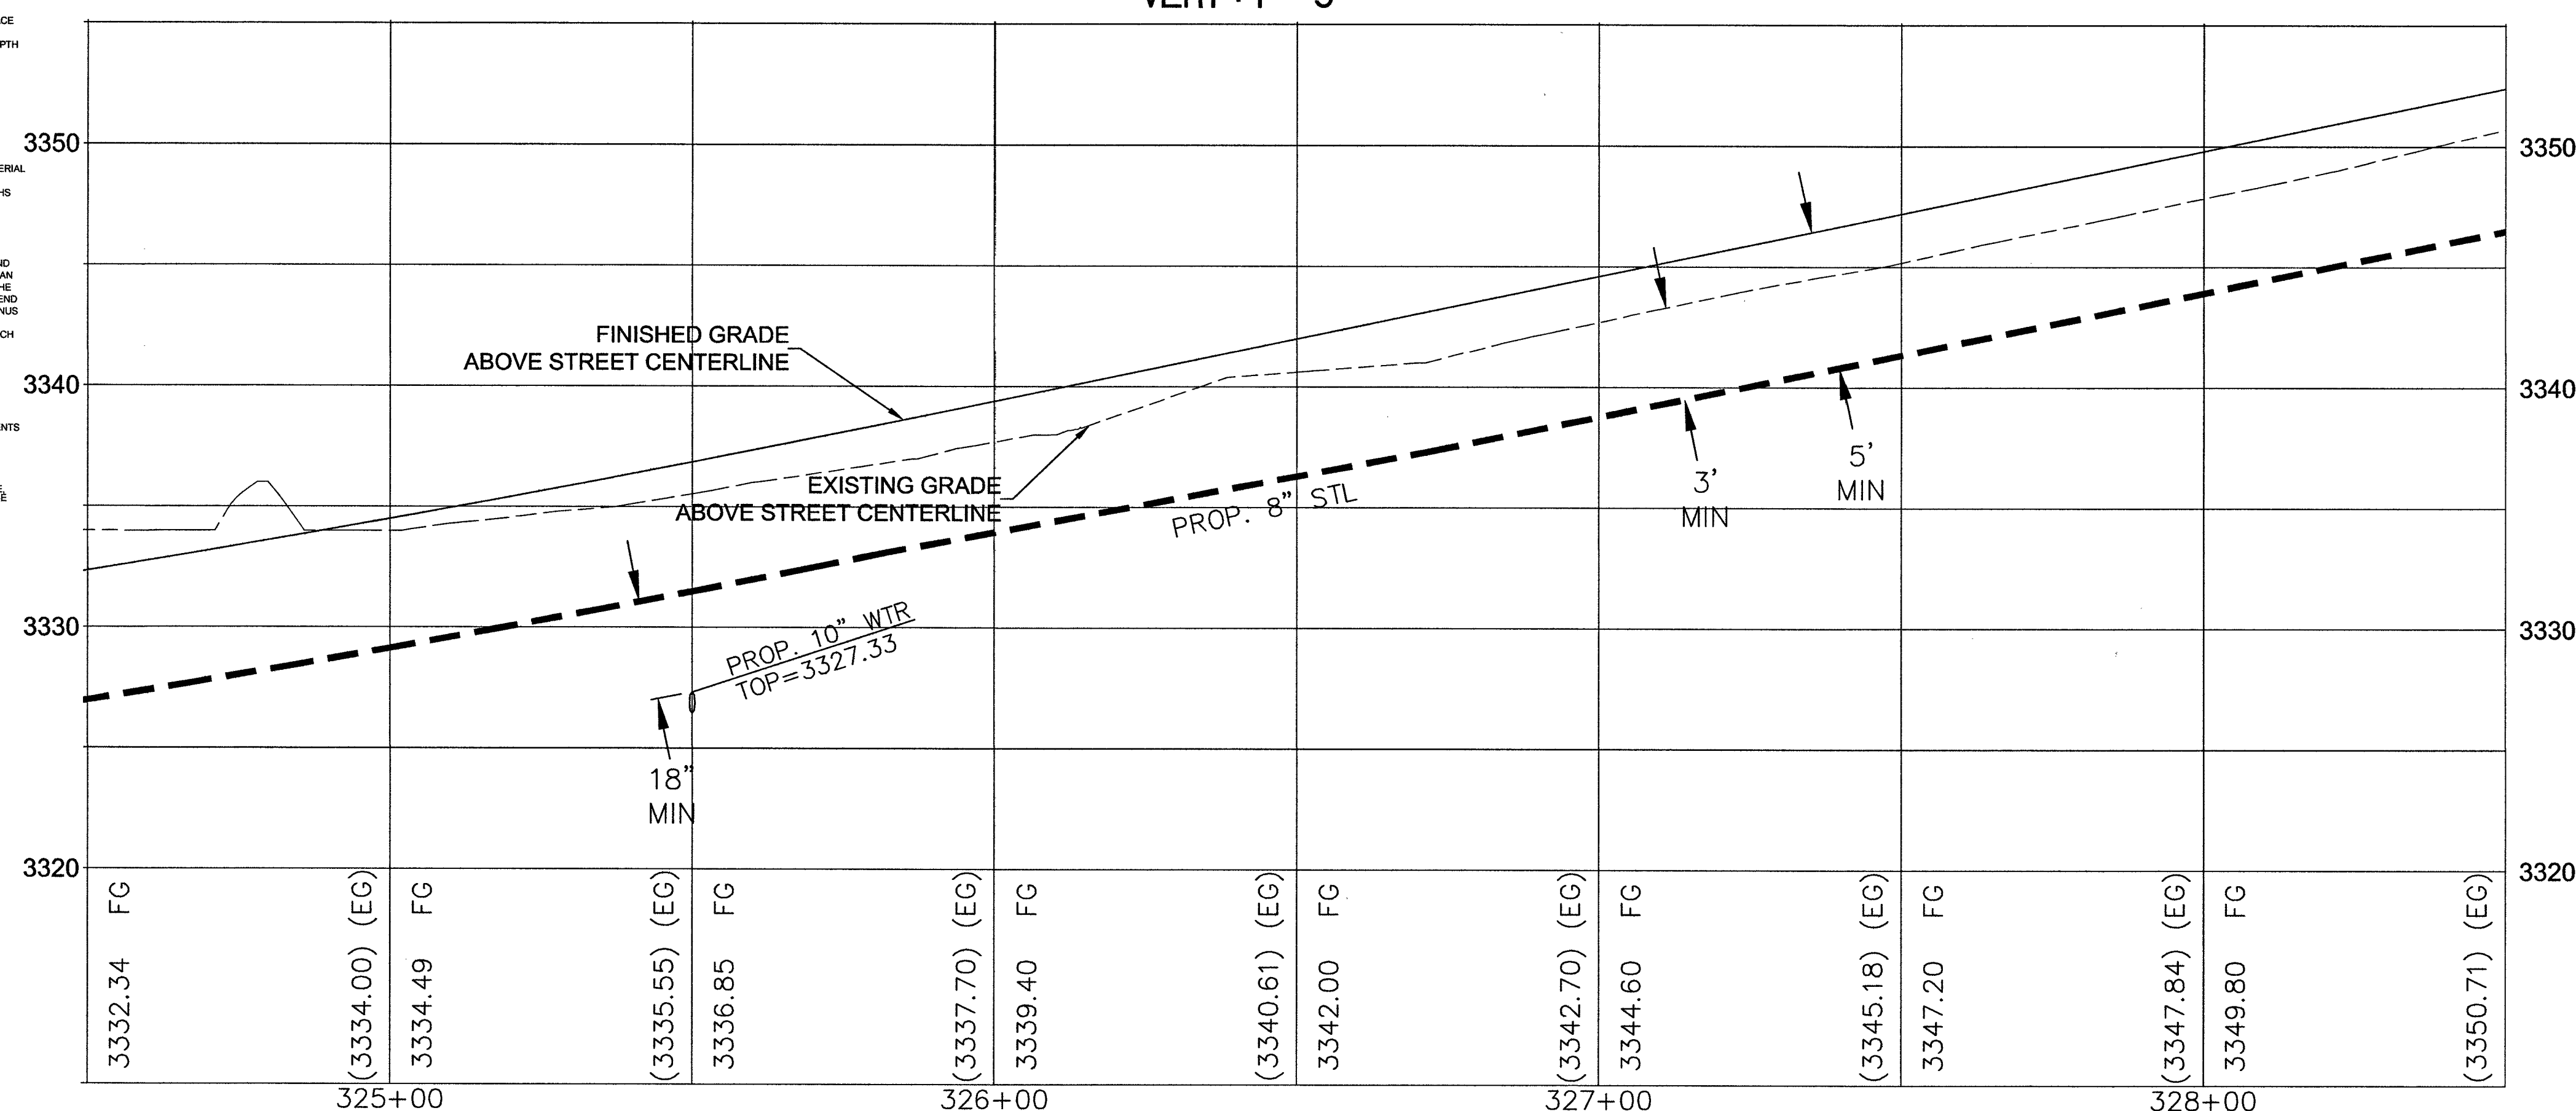[illegible]