
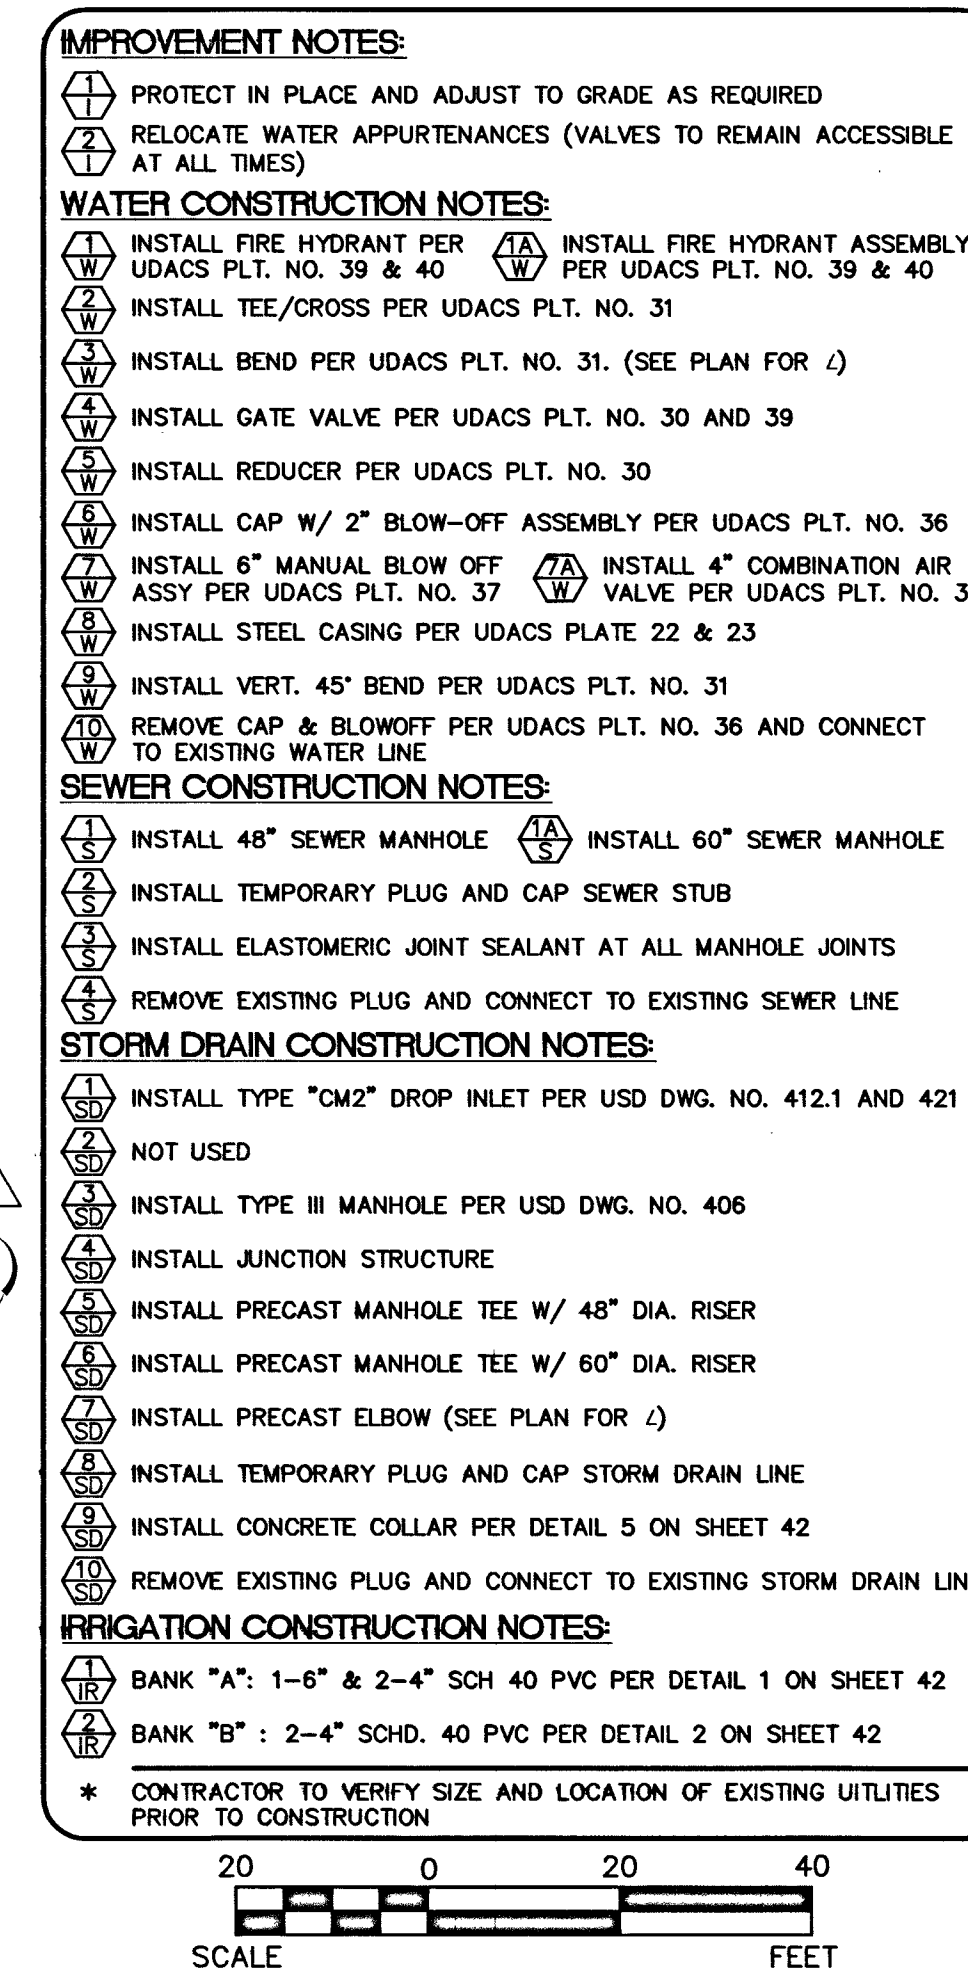


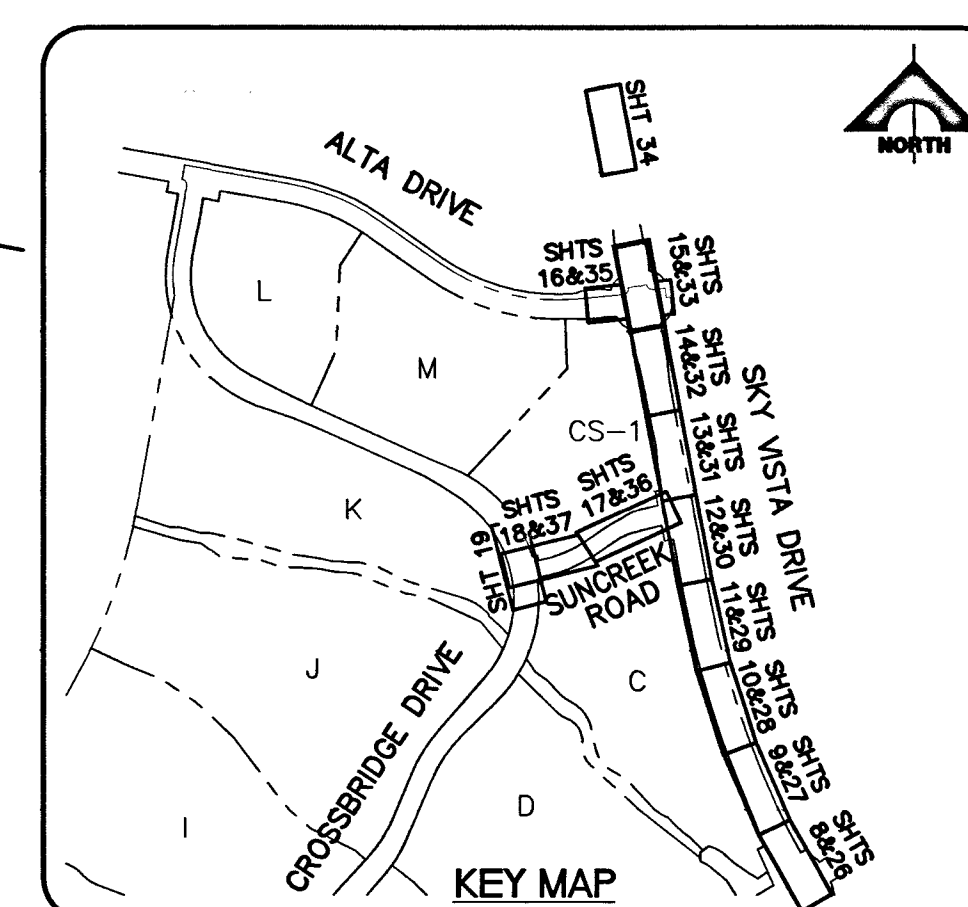

BASIS OF BEARINGS

SOUTH 89°47'23" EAST, BEING THE BEARING OF THE NORTH LINE OF SECTION 33, TOWNSHIP 20 SOUTH, RANGE 59 EAST, M.D.M., CITY OF LAS VEGAS, CLARK COUNTY, NEVADA AS SHOWN IN FILE 118, PAGE 100 OF PARCEL MAPS ON FILE AT THE CLARK COUNTY, NEVADA RECORDER'S OFFICE.

APPROVED FOR CONSTRUCTION
Kmk  12/17/15
 CITY OF LAS VEGAS FIRE DEPARTMENT DATE

APPROVED FOR CONSTRUCTION 1ST APPD. 03/24/15
 **VISHAL R. BHATNAGAR**
 LAS VEGAS VALLEY WATER DISTRICT ENGINEERING SERVICES MANAGER
 PROJECT NO. #123259 DATE: 12/22/15

Call before you Dig
 Avoid cutting underground
 utility lines. It's costly.

Call


OR
 1-800-227-2600

CLARK COUNTY PUBLIC OPERATIONS
 1-702-227-2600

AVOID HITTING OVERHEAD
 POWER LINES. IT'S COSTLY

**CALL BEFORE YOU
 DO OVERHEAD**



1-702-227-2929

FAST

Call
 before you
 UnderGround

1-702-432-6300

FREEMAN AND ARTHUR,
 SPECIALTY OF TRANSMISSION