
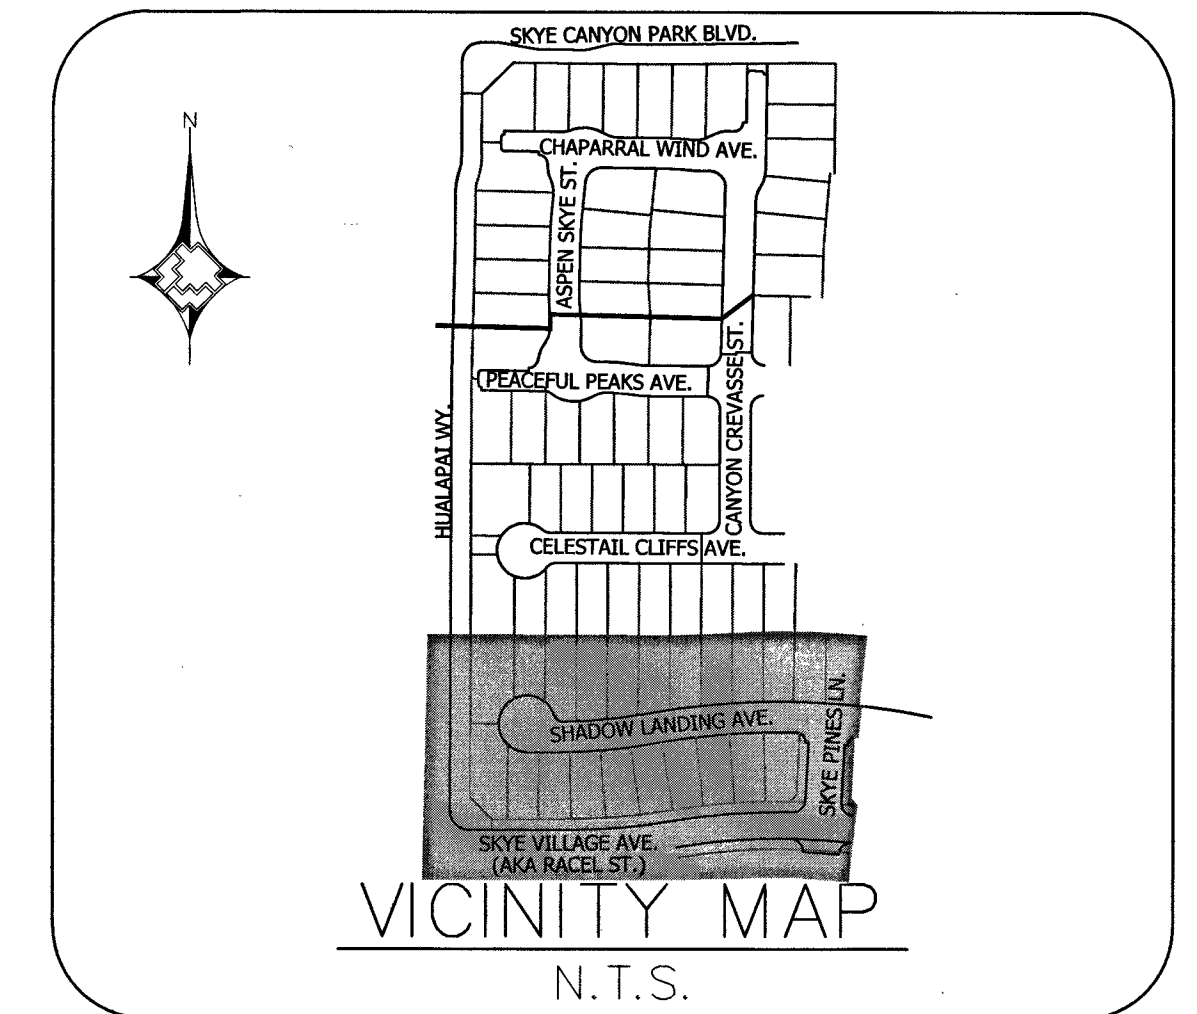



MATCHLINE - SEE SHEET 4 FOR CONTINUATION

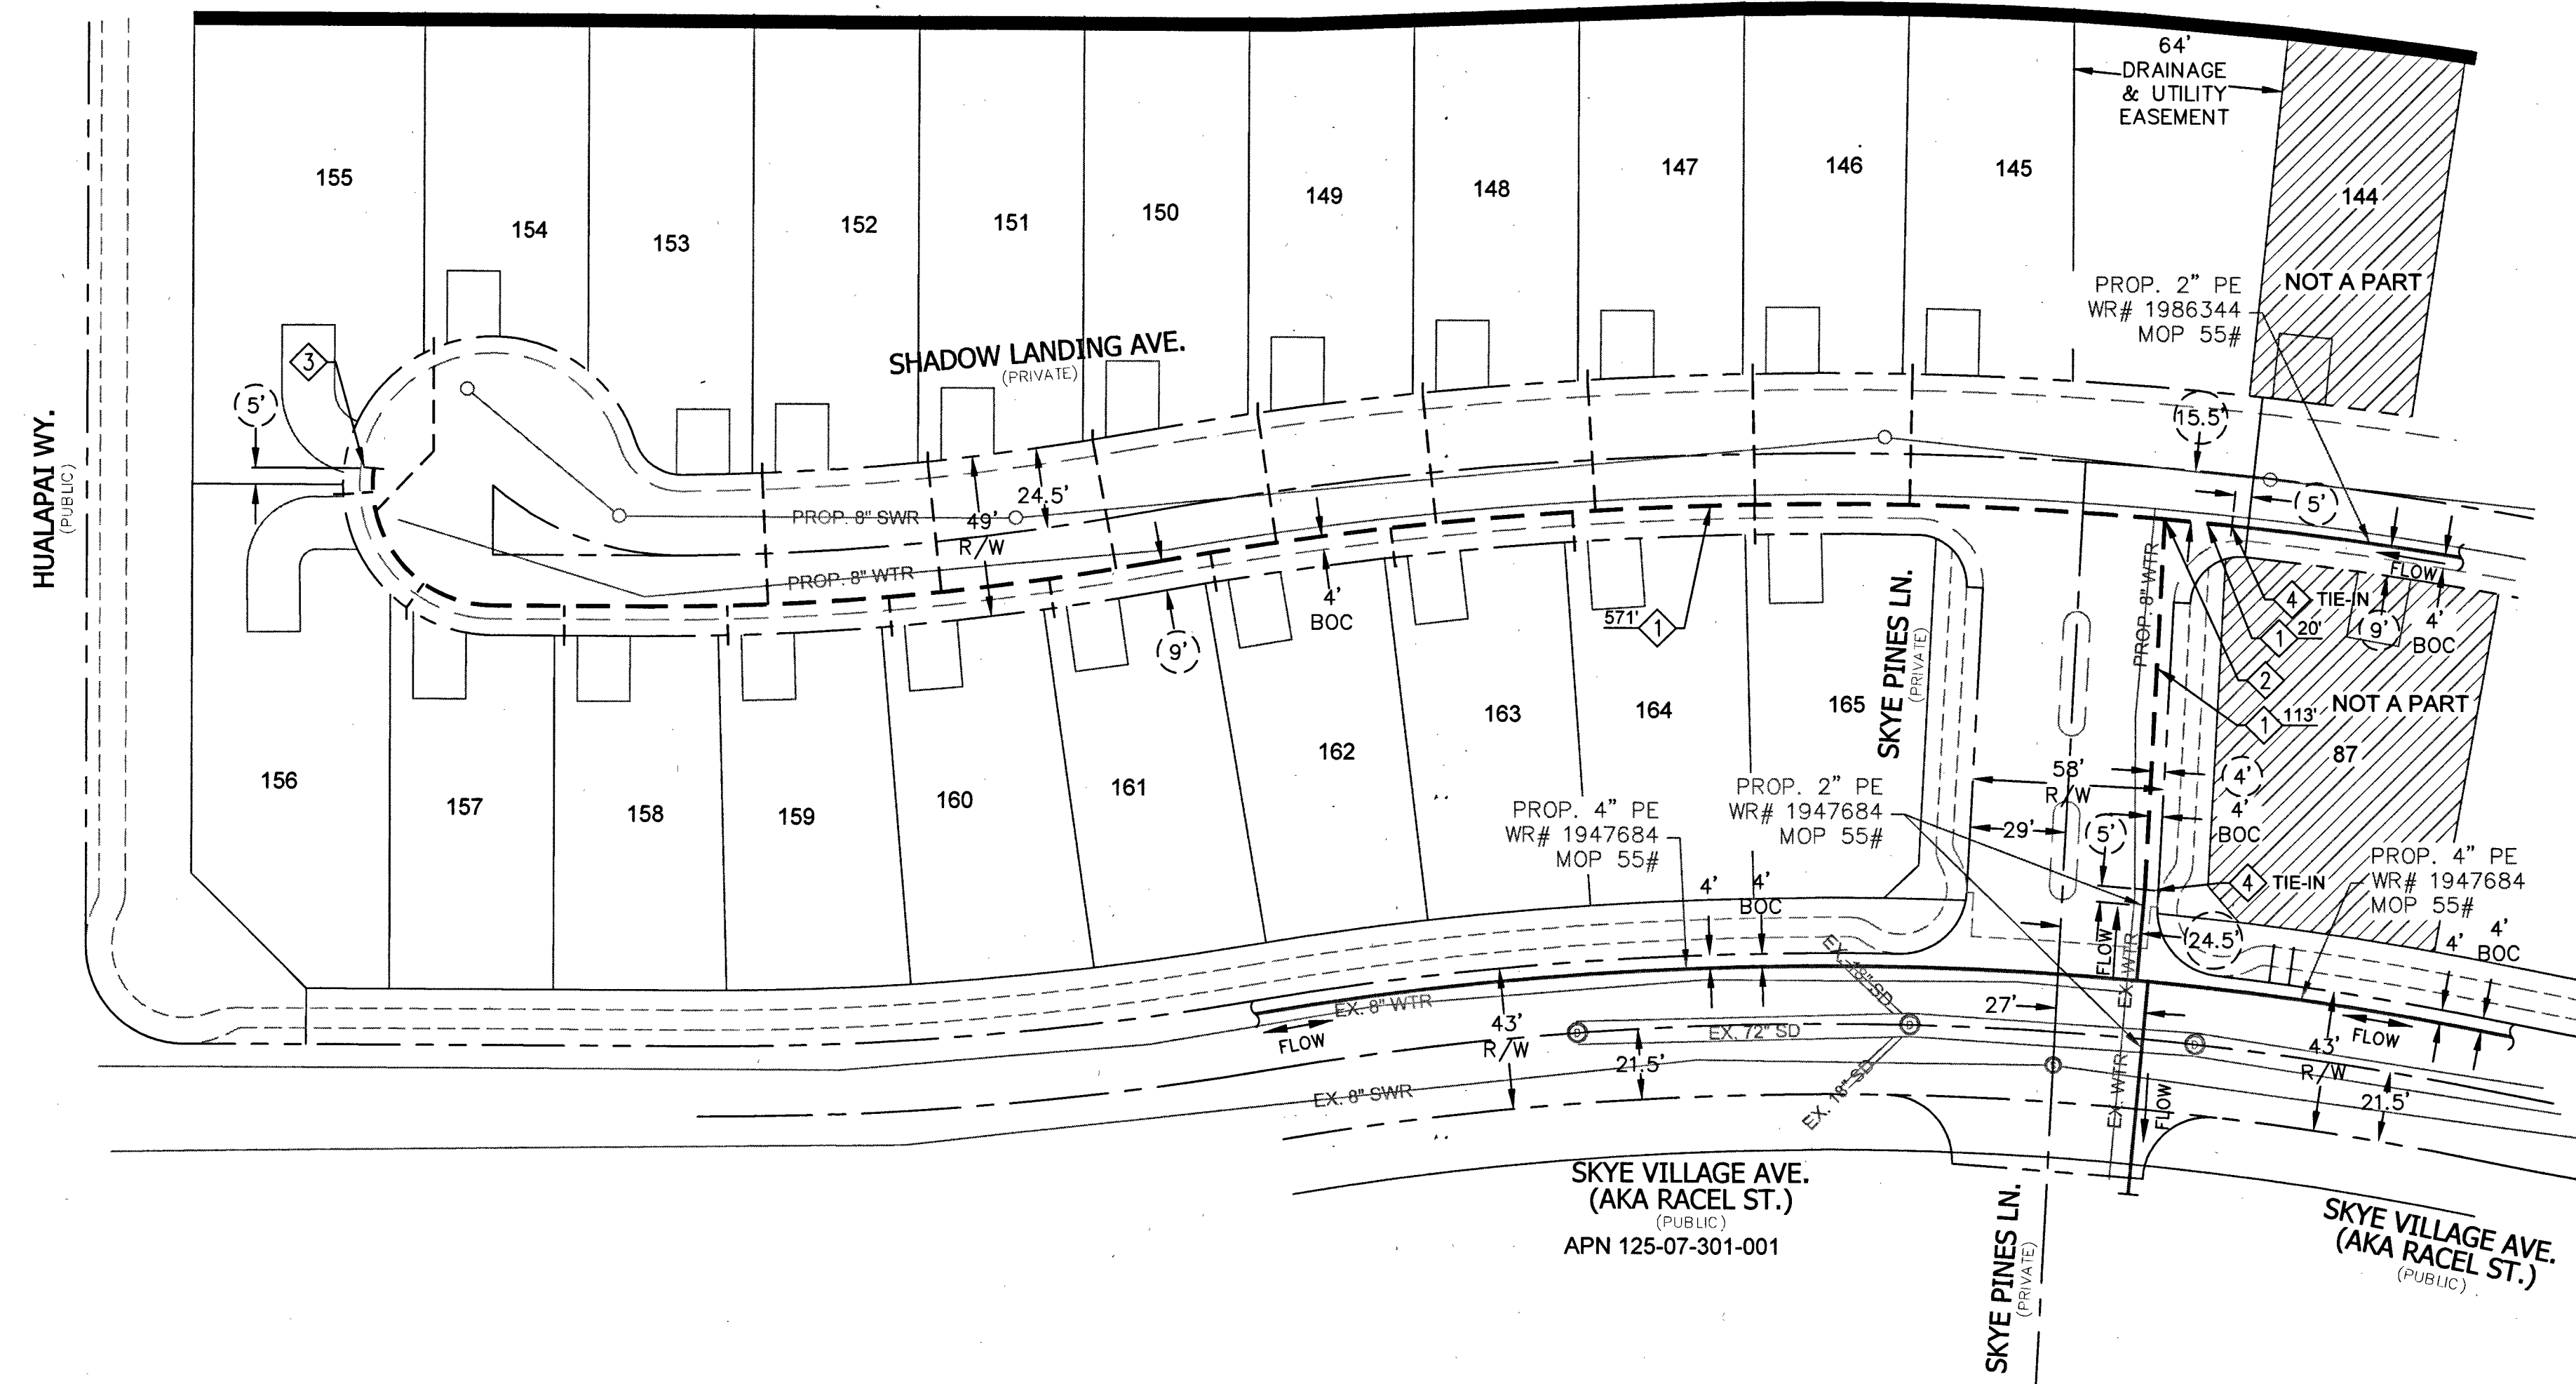

LEGEND:

- EXISTING GAS LINE
- GAS LINE TO BE ABANDONED
- EXISTING GAS SERVICE
- PROPOSED MAIN GAS LINE (NEW)
- PROPOSED SERVICE LATERAL (NEW)
- PROPOSED SERVICE LINE (NEW)
- RIGHT OF WAY LINE
- STREET CENTERLINE
- PROPERTY LINE
- BACK OF CURB
- MATCHLINE
- EASEMENT
- EXISTING ANODELESS RISER
- EXISTING ANODE RISER
- EXISTING GAS LIGHT
- EXISTING GAS VALVE
- SAWCUT & PATCH

- 1 PROP. 2" PE MAIN
- 2 PROP. 2" PE FULL FLOW TEE (140-3074)
- 3 PROP. 2" PE CAP (140-3060)
- 4 PROP. 2" PE COUPLING (140-3504)

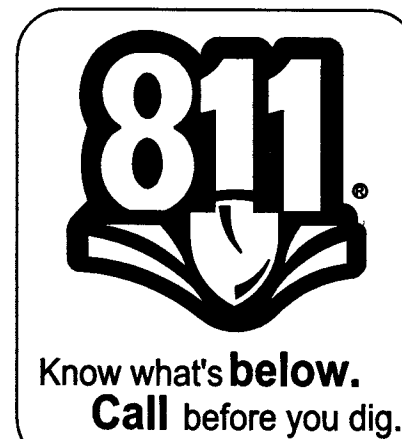

REVISIONS				PROPERTY UNITS				AS-BUILT DRAWING-PRESSURE TEST DATA				VISUAL INSPECTION CERTIFICATION				CONSTRUCTION				ISOLATION AREA		W.R. NO.		ENGINEER/TECH: TAMI GARCIA				PHONE: 702-365-2152			
																								ACCOUNT REP: SHANTE ANDERSON				PHONE: 702-528-8596			
																								PROJECT CONTACT: REGGIE NARCISO				PHONE: 702-349-4414			
																								SHEET NO: 5 OF 5				SCALE: 1" = 40'		DATE: 1/23/15	
																								DWN. BY: ZONE ENG				CHKD. BY:		APPVD. BY:	
																								TITLE							
																								SKYE CANYON PARCEL 1.1 PHASE 2							
																								H #56680 57153							
																								CLV 10715009-1.1-2							