

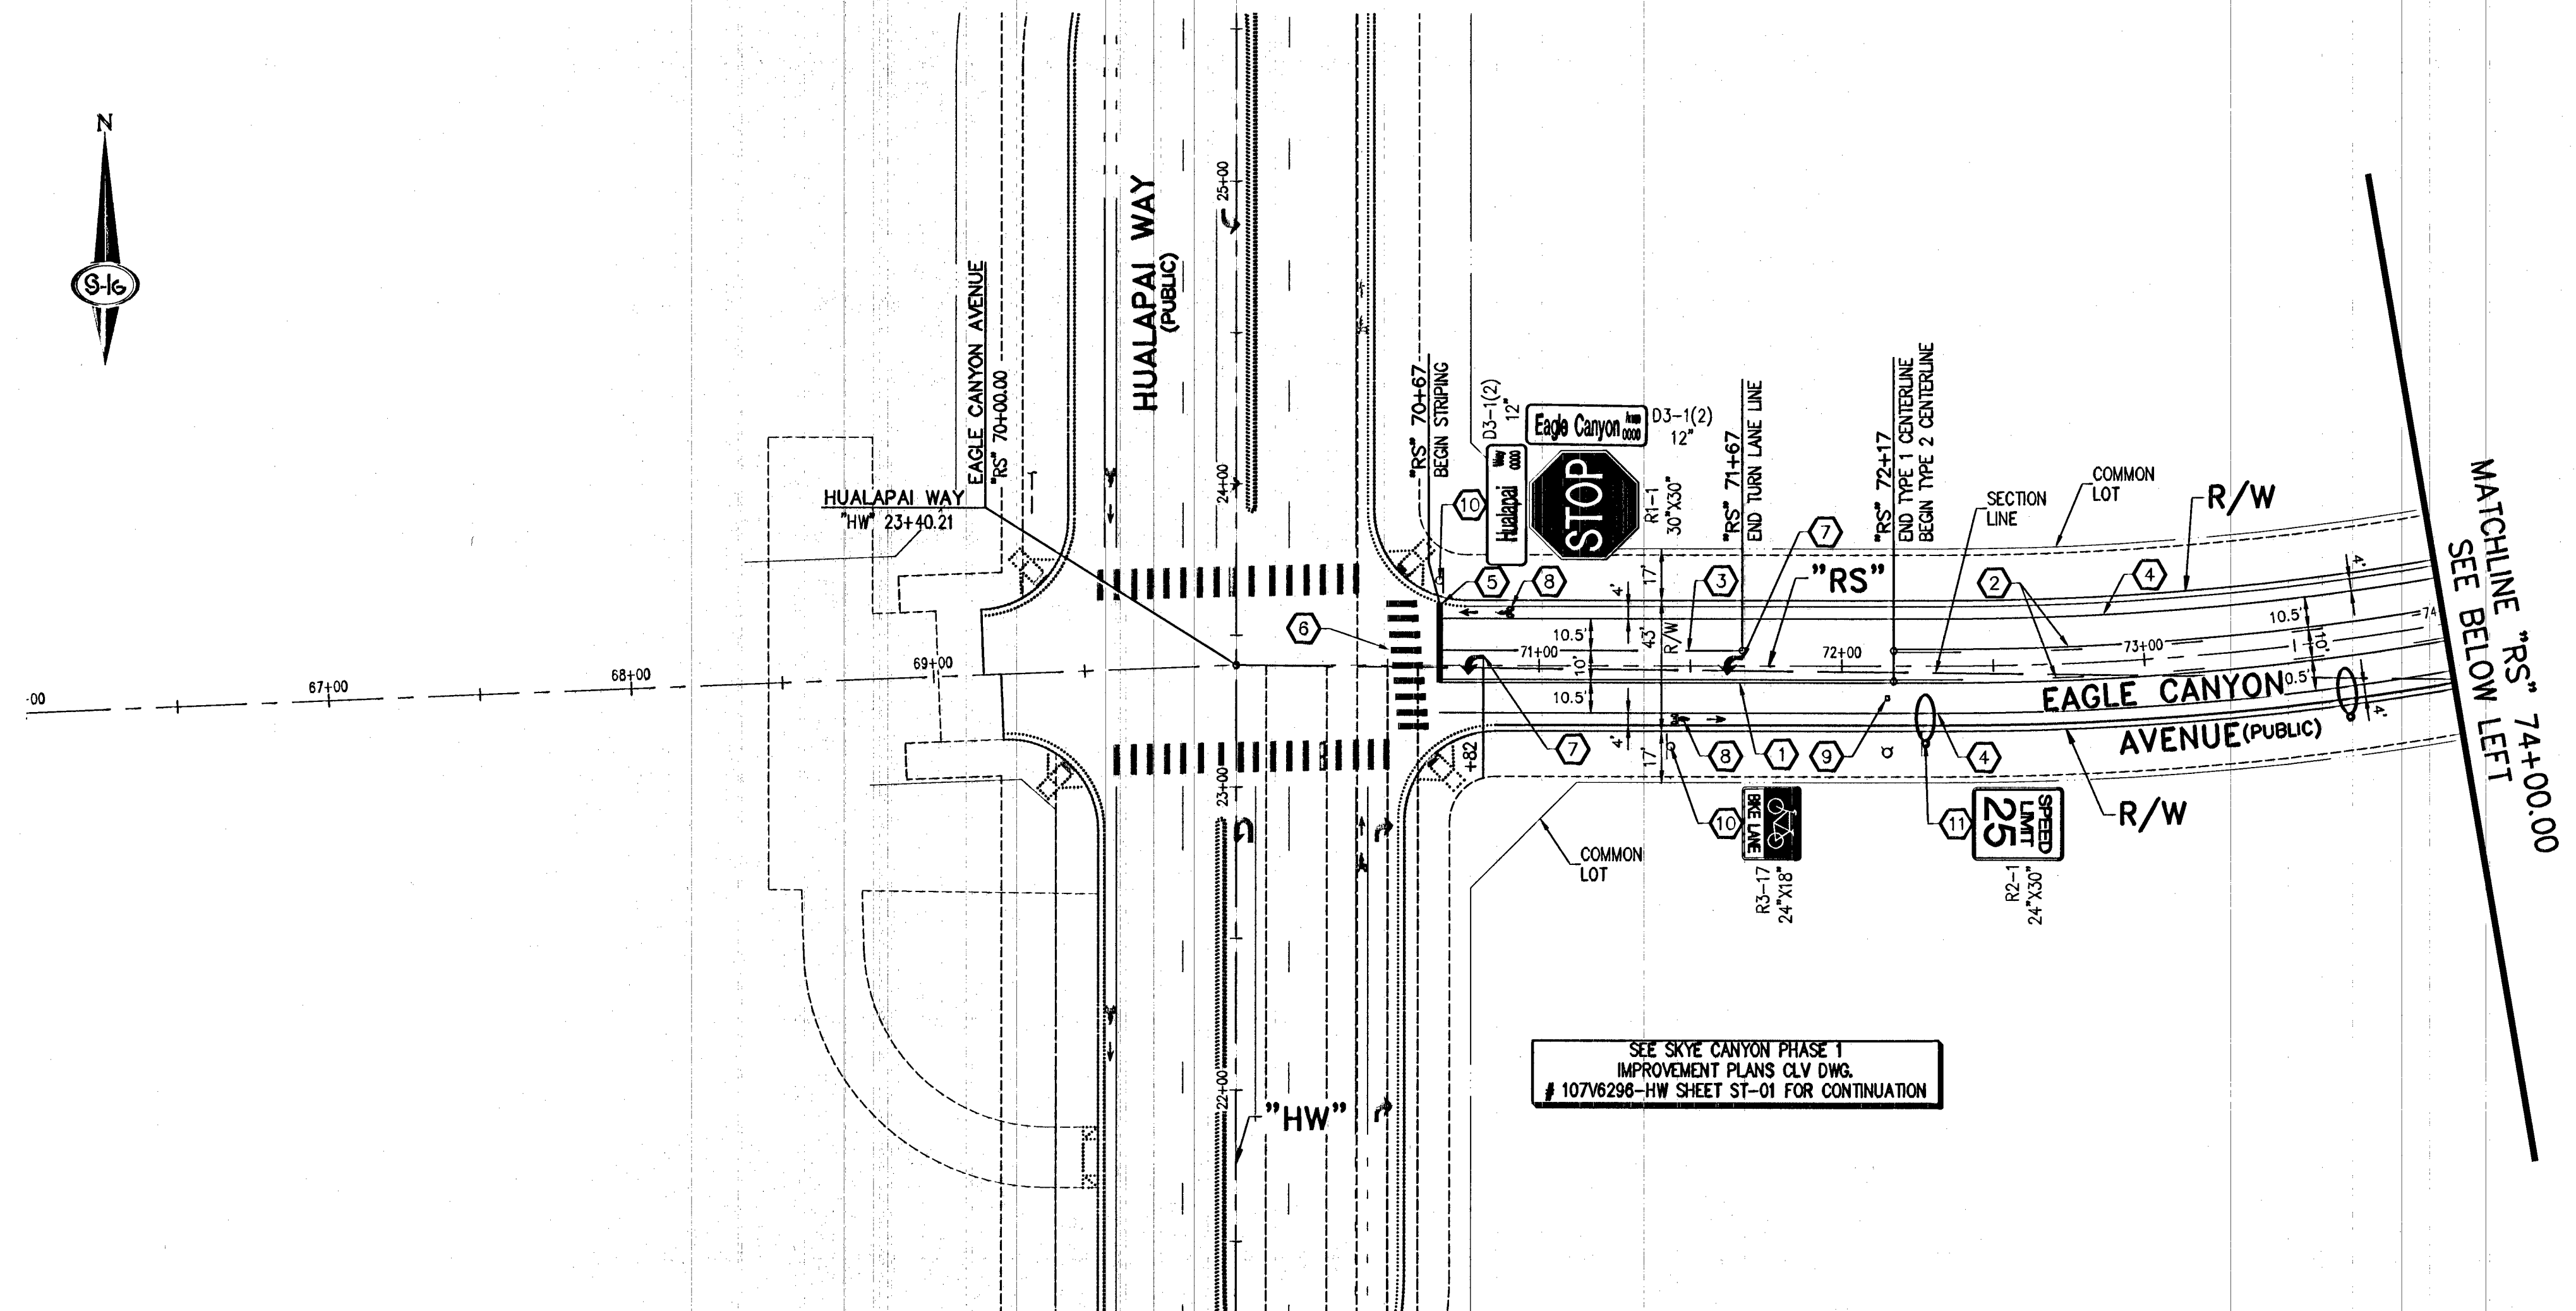


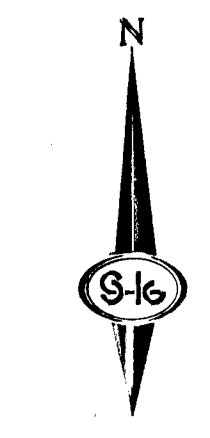

SEE SKYE CANYON PHASE 1
IMPROVEMENT PLANS CLV DWG.
107V6298-HW SHEET ST-01 FOR CONTINUATION


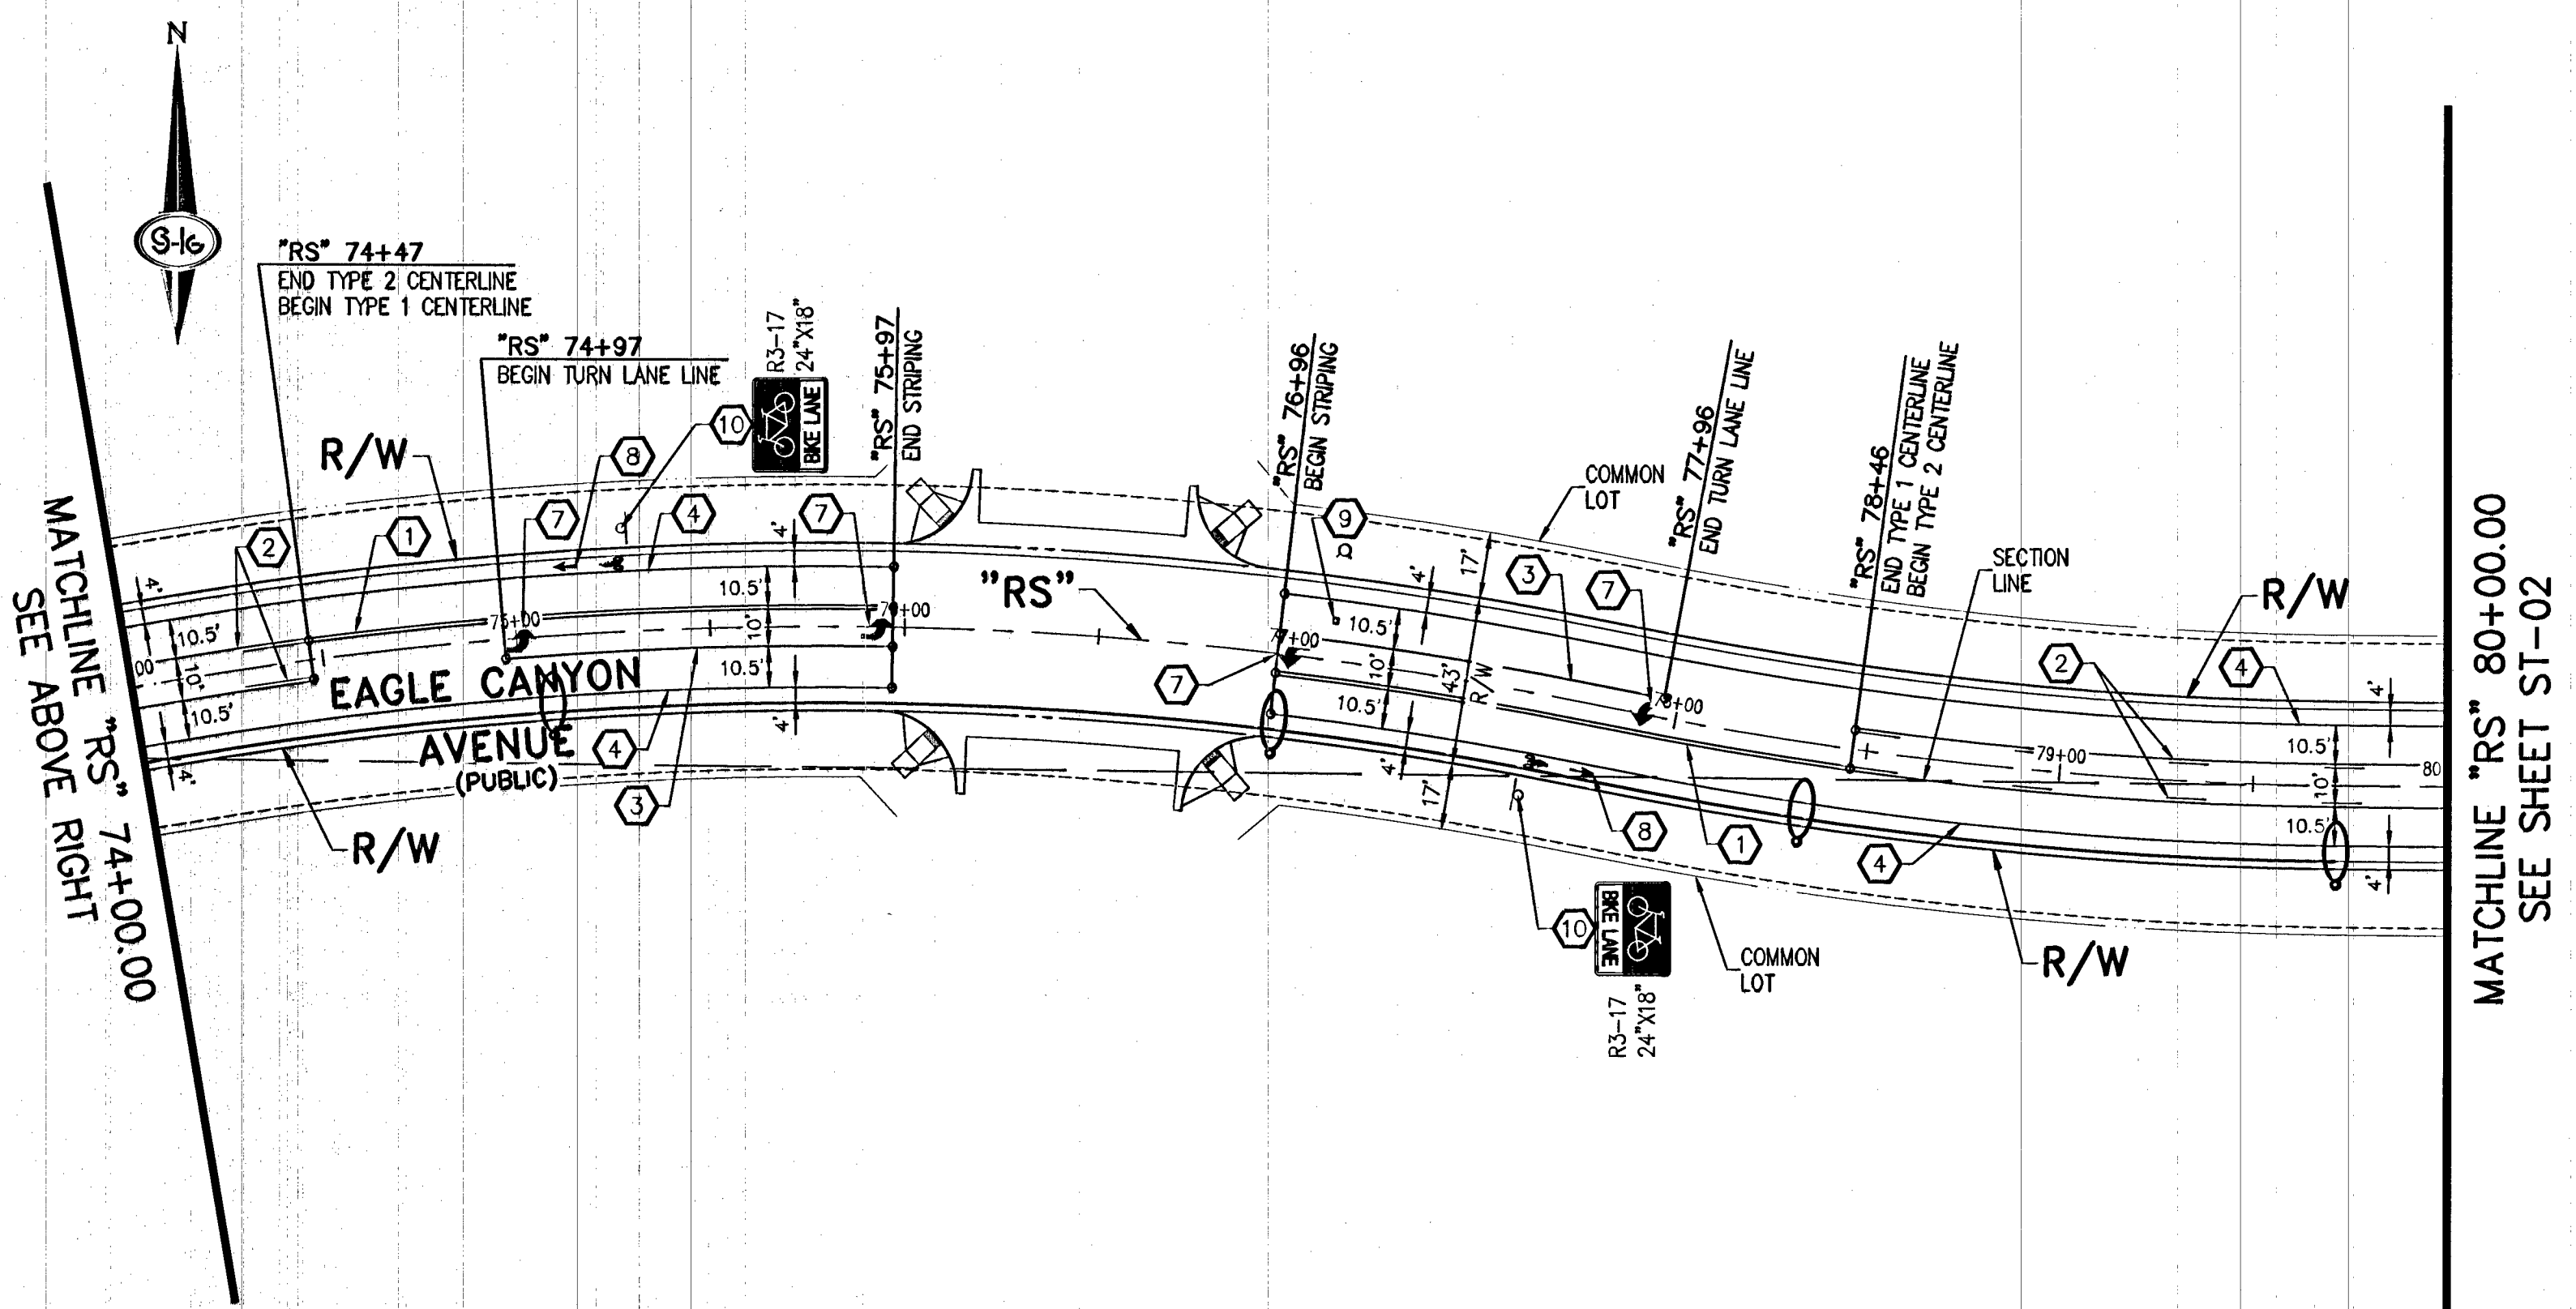


STRIPING NOTES

1. INSTALL TYPE 1 CENTERLINE (RPM) (USDCCA STD. DWG. NO. 244)
2. INSTALL TYPE 2 CENTERLINE (RPM) (USDCCA STD. DWG. NO. 244)
3. INSTALL STORAGE LANE LINE (RPM) (USDCCA STD. DWG. NO. 246)
4. INSTALL 6-INCH SOLID WHITE LINE (PPM)
5. INSTALL 24-INCH WHITE STOP BAR (PMF-TYPE 2) (USDCCA STD. DWG. NO. 254)
6. INSTALL WHITE CROSSWALK LINE (PMF-TYPE 2) (USDCCA STD. DWG. NO. 254)
7. INSTALL WHITE PAVEMENT ARROW (PMF-TYPE 2)
8. INSTALL WHITE PAVEMENT BIKE LEGEND (PMF-TYPE 2) (USDCCA STD. DWG. NO. 244.9)
9. INSTALL FIRE HYDRANT MARKER PER QTY OF LAS VEGAS FIRE CODE
10. INSTALL NEW SIGN(S) (GROUND MOUNTED)
11. INSTALL NEW SIGN(S) (POLE MOUNTED)

NOTES


1. ALL DIMENSIONS ARE TO THE FACE OF MEDIAN CURB OR LIP OF GUTTER UNLESS OTHERWISE NOTED.
2. ALL D3-1 STREET NAME SIGN LEGENDS SHALL BE APPROVED BY CLV PRIOR TO ORDERING SIGNS.
3. THE CONTRACTOR SHALL CONTACT THE TRAFFIC ENGINEERING DIVISION (TRANSPORTATION SECTION) THROUGH THE PROJECT'S OFFSITE INSPECTOR PRIOR TO INITIATING PAVING TO RECEIVE DIRECTION FOR ANY PERMANENT OR TEMPORARY MODIFICATIONS TO THE APPROVED DRAWINGS REGARDING FINAL PAVEMENT TRANSITIONS, MARKINGS AND SIGNING THAT ARE REQUIRED TO MATCH ADJACENT ROADWAY SEGMENTS. THE CONTRACTOR SHALL PROVIDE A DRAWING FOR APPROVAL BY THE TRAFFIC ENGINEERING DIVISION DEPICTING ANY ADJUSTMENTS TO THE FINAL PAVEMENT MARKINGS AND SIGNAGE, WHICH MAY INCLUDE OMITTING, ADDING OR MODIFYING PAVEMENT MARKINGS AND TRAFFIC CONTROL SIGNS SUCH THAT ADEQUATE TRANSITIONS AND LANE TERMINATIONS BETWEEN ADJACENT ROADWAY SEGMENTS ARE CONSTRUCTED.

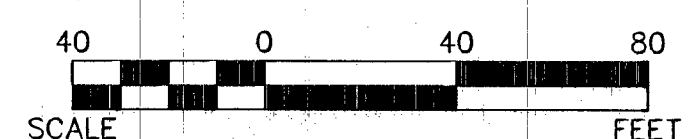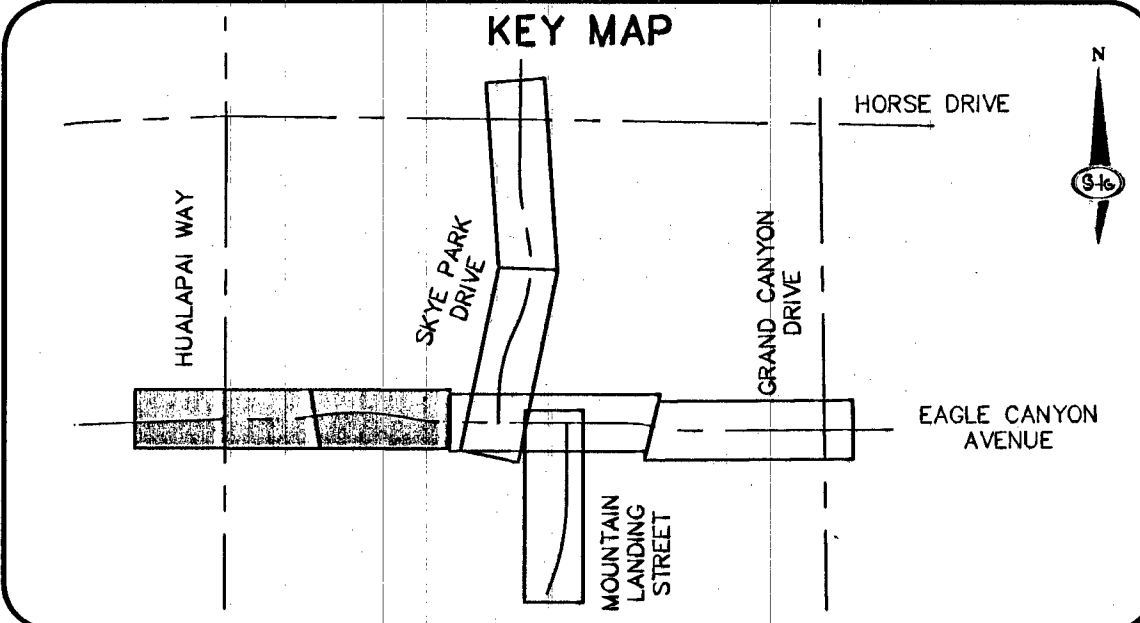

**SLATER
HANIFAN
GROUP**
CONSULTING ENGINEERS & PLANNERS
5740 S. ARVILLE STREET #216, LAS VEGAS, NV 89118
PHONE (702) 264-5300 FAX (702) 264-5398

NINETY-FIVE MANAGEMENT LLC
SKYE CANYON PHASE 1
EAGLE CANYON AVENUE, SKYE PARK DRIVE & MOUNTAIN LANDING STREET
SIGNING AND STRIPING PLAN - "RS" 66+00.00 TO "RS" 80+00.00

DATE: 9/17/14
DRAFTER: SPC
DESIGNER: DAM
CHECKED: JSR
PROJECT NO.
OLY1401-001

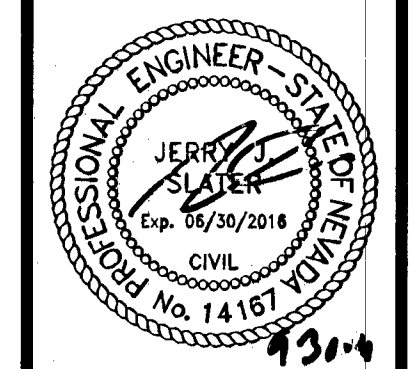

ST-01
SHEET 40 OF 53
DWG NO. 107V6298-FC
HANSEN NO. 54673