
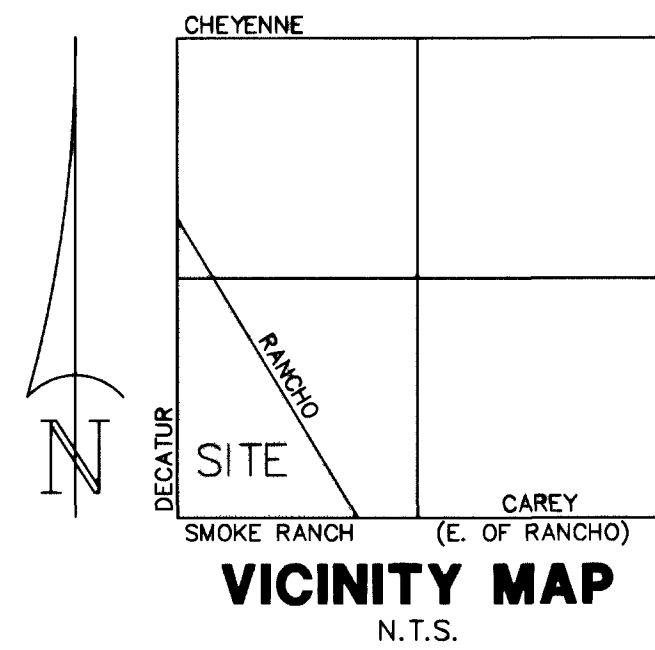


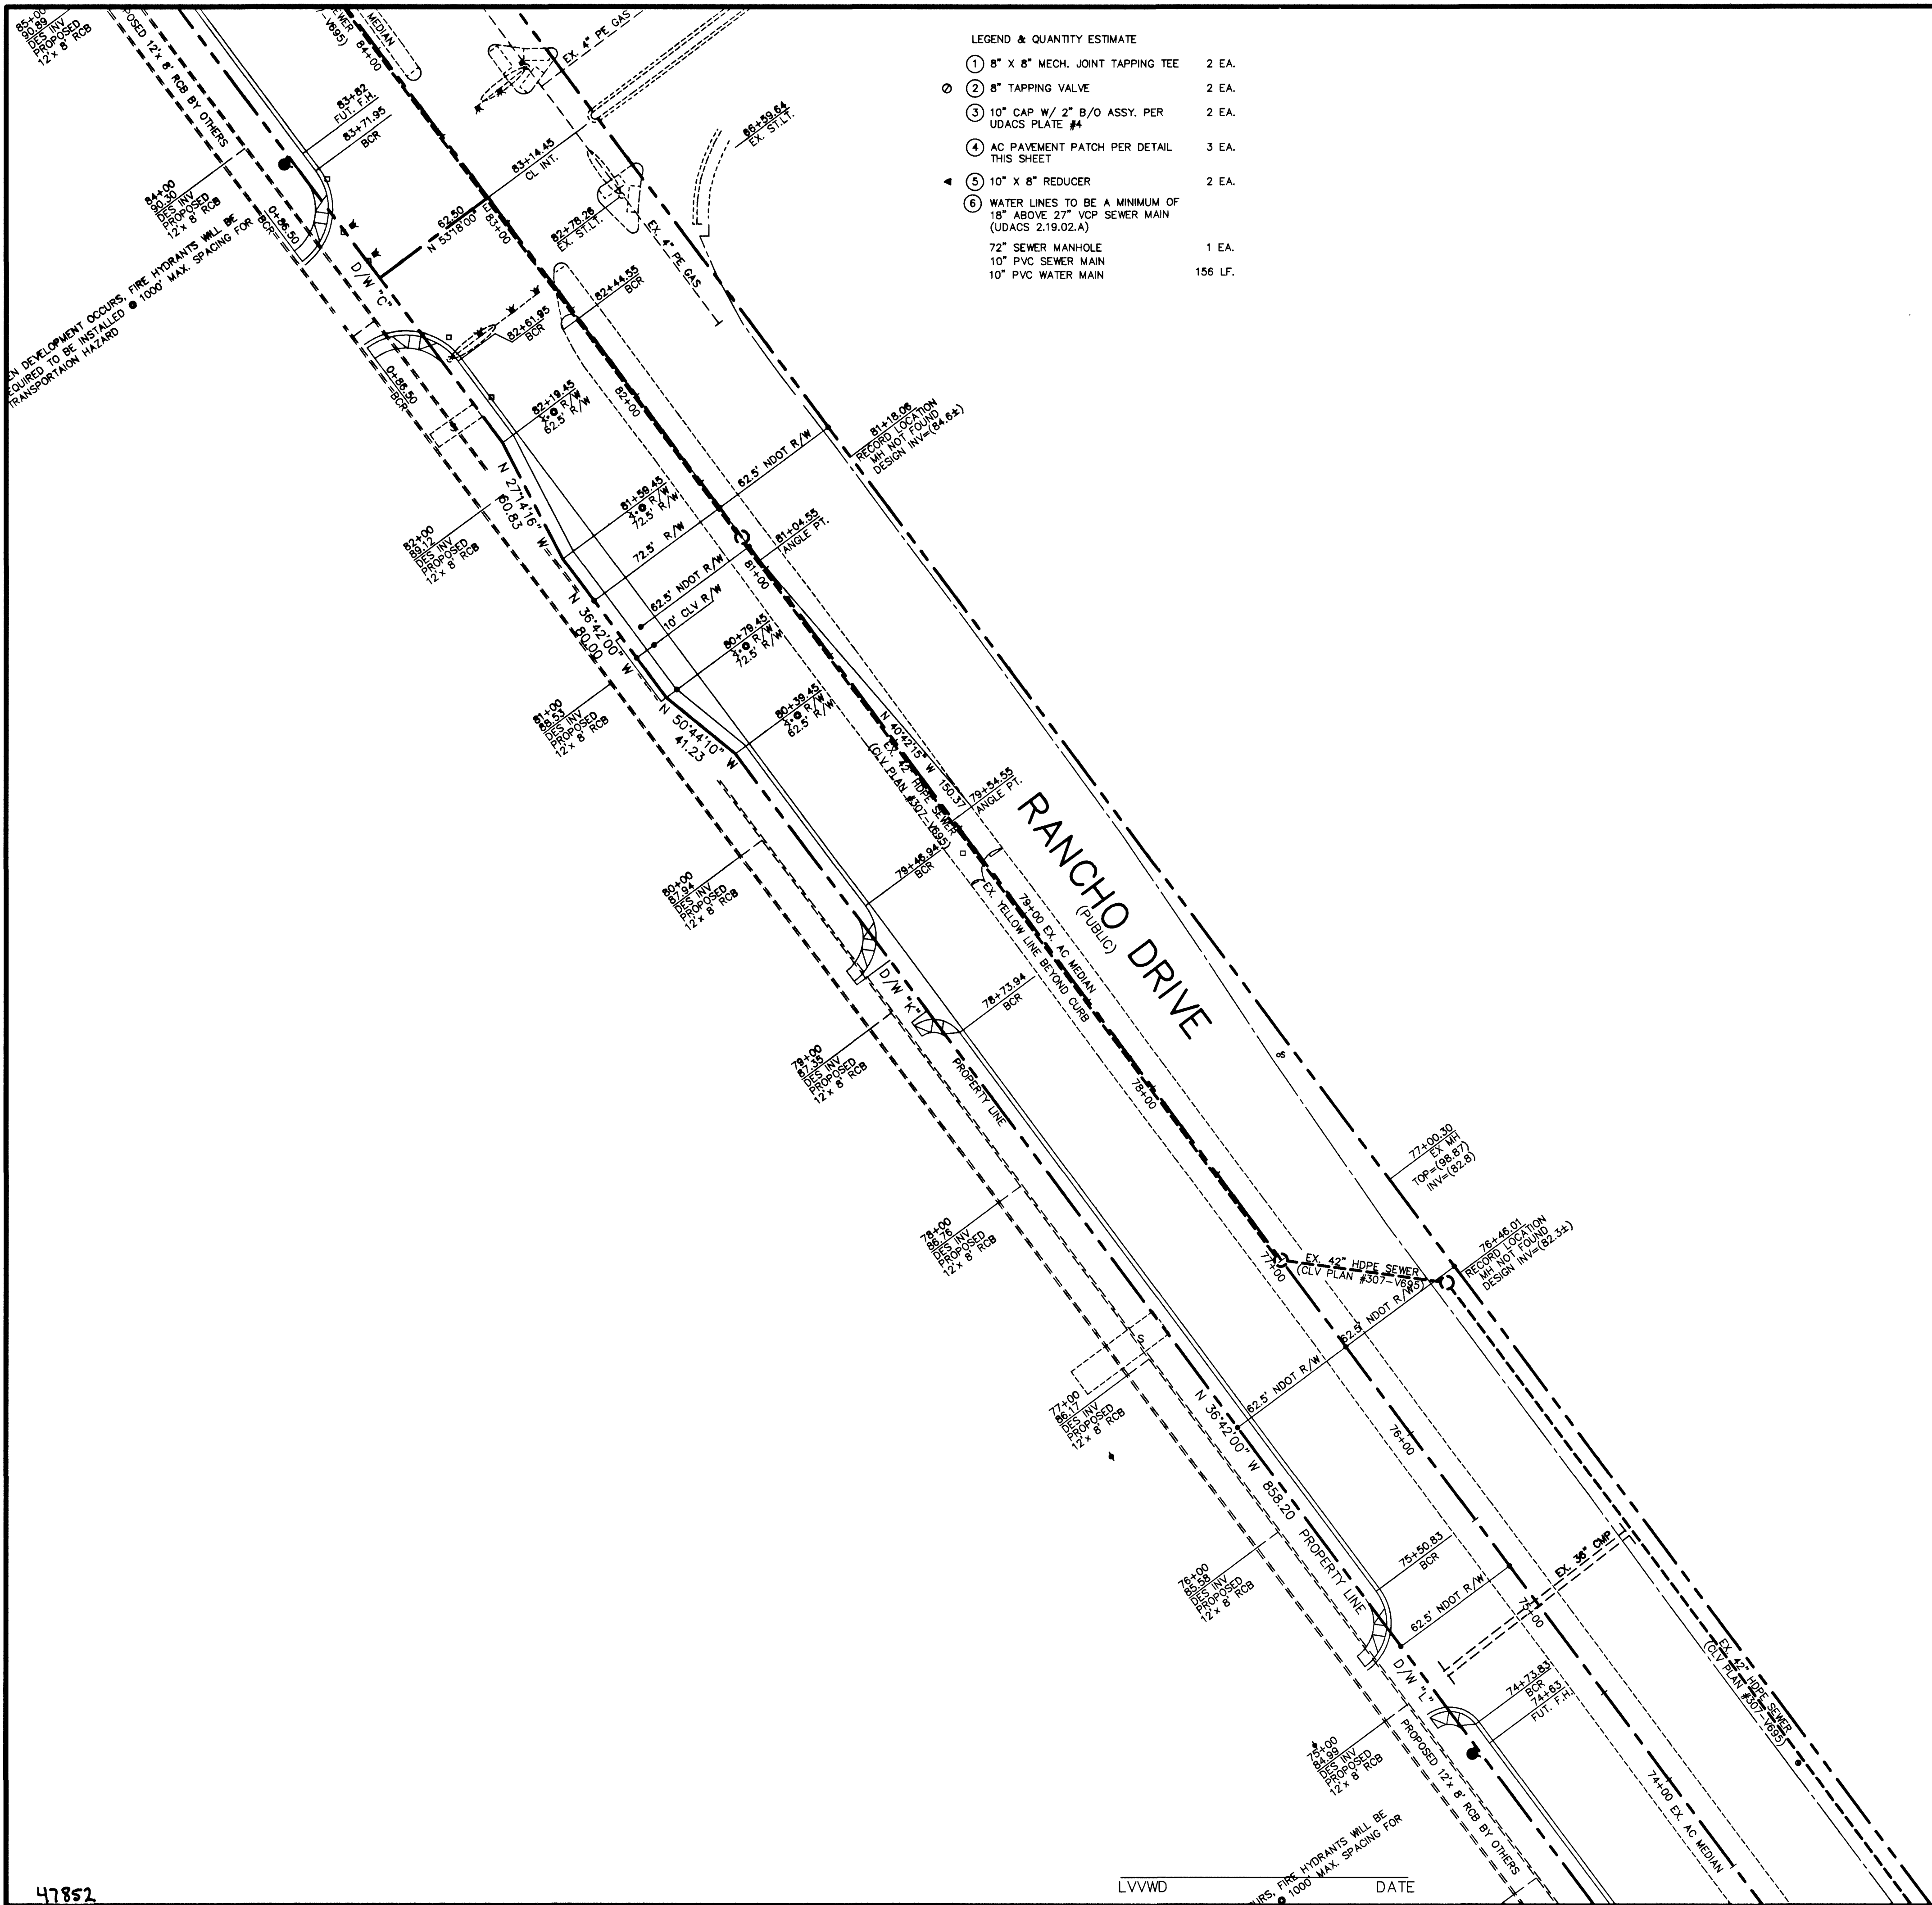




BASIS OF BEARING

N 01 00'08" E BEING THE WEST LINE OF THE SW 1/4 OF SEC. 18, T.20S., R.60E., PER R.O.S. FILE 101, PAGE 12.

BENCHMARK

CITY OF LAS VEGAS B.M. #1LV01 18SWW6, RIVET & ALUM. PLATE IN TO E. CURB LINE OF DECATUR & ROBERTA LANE. NAVD '88 ELEV. = 672.4721 M = 2206.27' TOPOGRAPHIC INFORMATION PROVIDED BY WESCO SURVEYS, INC., DATED 9/18/00

Call before you Dig
1-800-227-2600

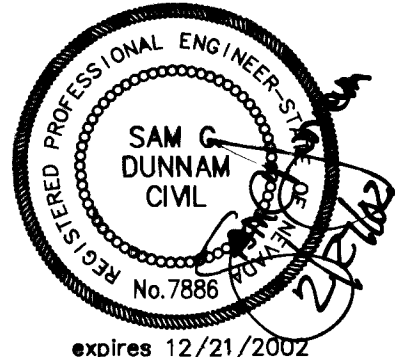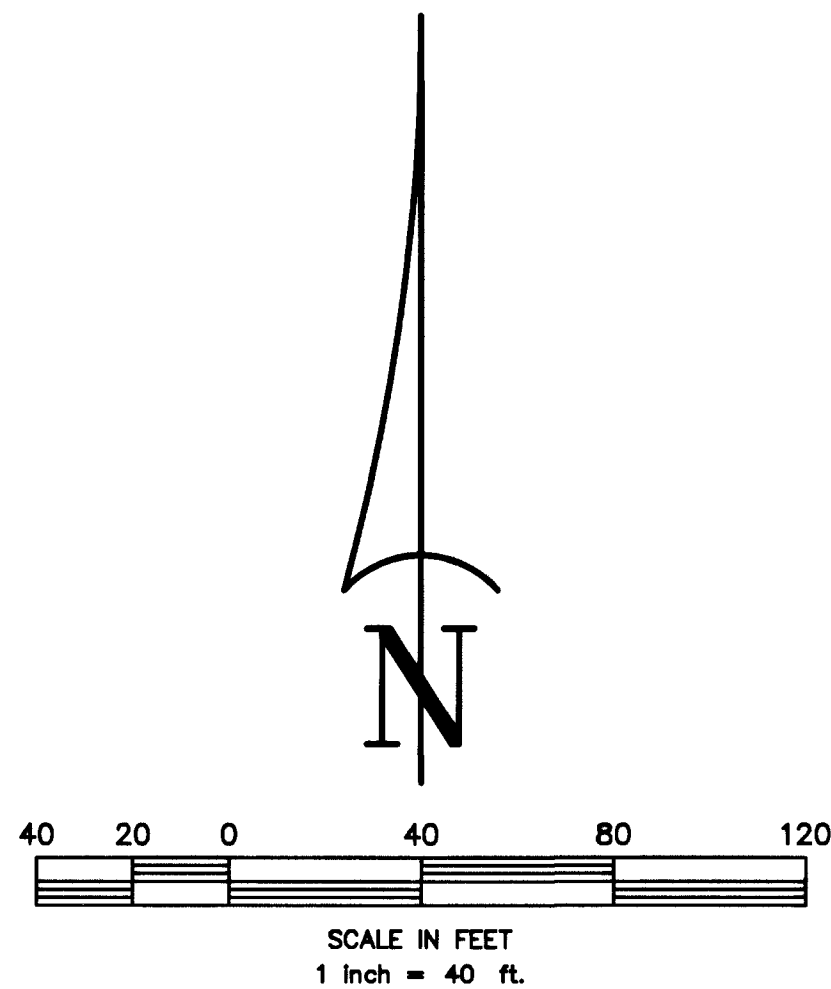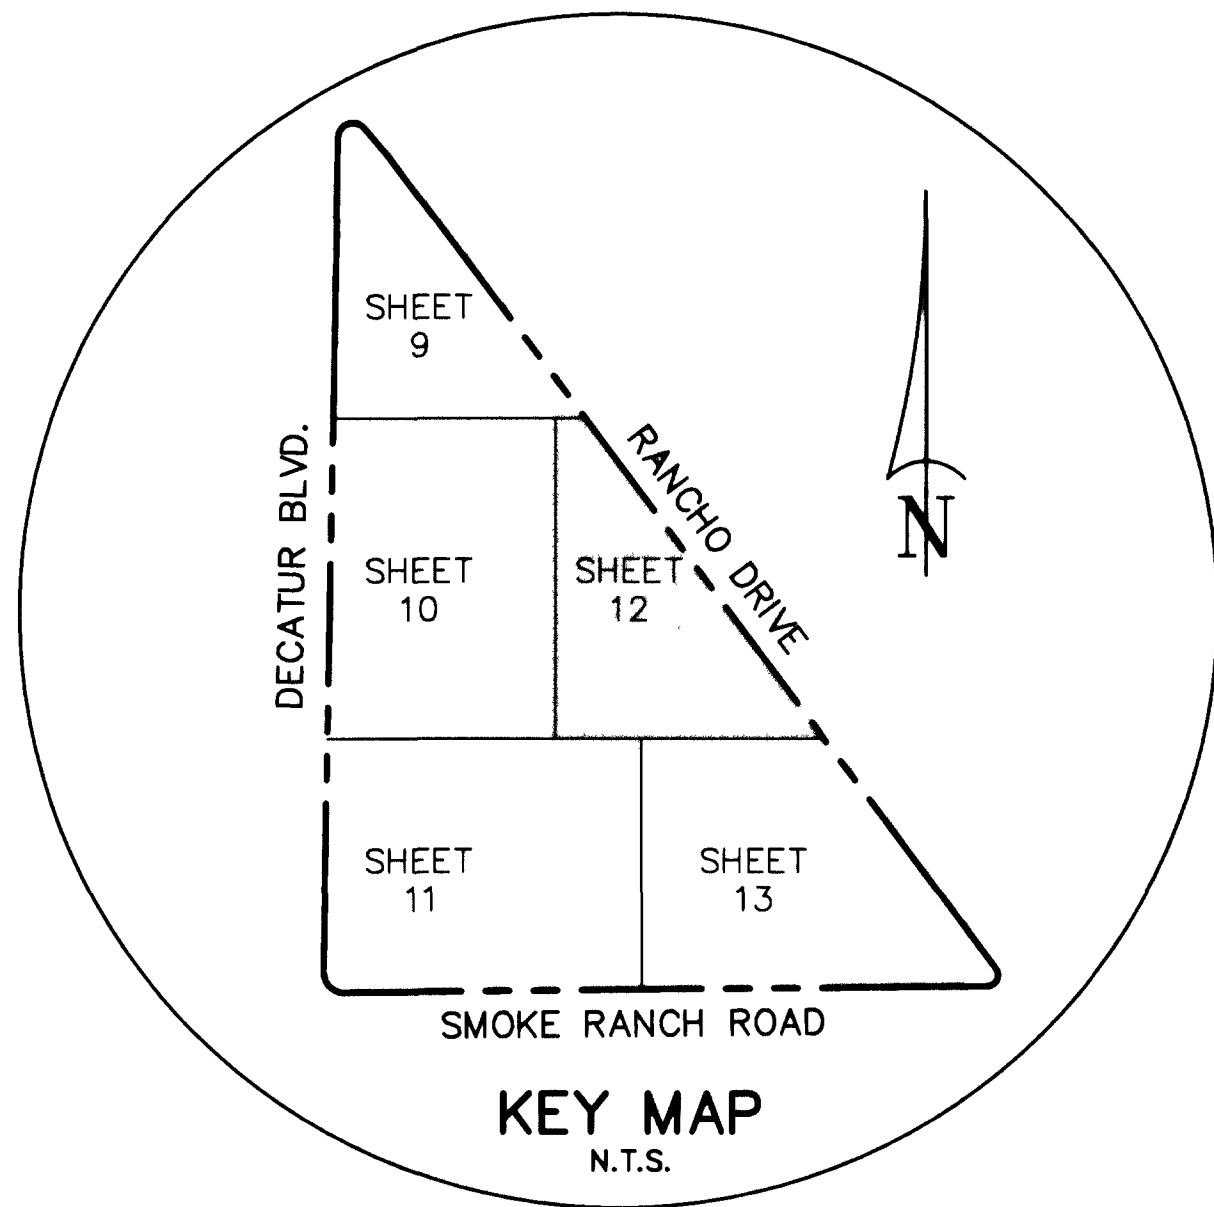

REVISION

NO.

DATE

DUNNAM CIVIL ENGINEERS

3471 WEST COLEMAN ROAD
SUITE 101
LAS VEGAS, NV 89118
702 798-1008
702 367-6966 FAX

SMOKE RANCH COMMERCIAL DEVELOPMENT UTILITY PLAN

SHEET
12
OF TWENTY SIX
CLV DRAWING #
107-V3654