


SMOKE RANCH ROAD

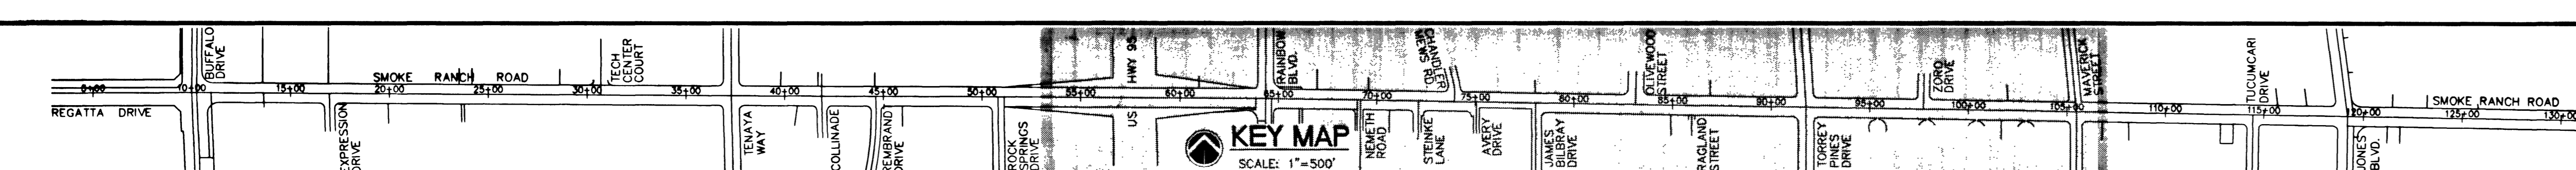

BASIS OF BEARINGS


THE BASIS OF BEARINGS FOR THIS SURVEY SHOWN HEREON IS GRID NORTH AS DEFINED BY THE NEVADA COORDINATE SYSTEM OF 1983 (NCS 83) EAST ZONE (2701) REFERENCING CLARK COUNTY GIS CONTROL POINTS 818-20-60 AND 819-20-60.

DESCRIPTION (METERS)	NORTHING (METERS)	EASTING (METERS)	COMBINED (METERS)	SCALE FACTOR
818-20-60	8161280.028	232336.621	818-20-60	
819-20-60	8161613.437	227383.228	819-20-60	

BENCHMARKS:

CITY OF LAS VEGAS VERTICAL CONTROL RIVET AND PLATE IN TOP OF CURB, SW RETURN OF SMOKE RANCH ROAD AND ROCK SPRING DRIVE.
 STATION: 0L00
 22NNE6
 ELEVATION: 715.5630 METERS (NAVD88)
 2347.643 FEET

CITY OF LAS VEGAS VERTICAL CONTROL RIVET AND PLATE IN TOP OF CURB, SW RETURN OF SMOKE RANCH ROAD AND MAVERICK STREET.
 STATION: 0LV00
 23NNE6
 ELEVATION: 695.0159 METERS (NAVD88)
 2280.231 FEET

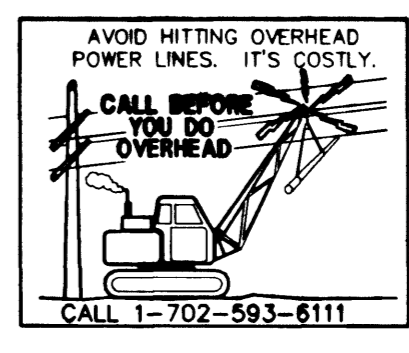

AVOID HITTING UNDERGROUND UTILITIES. IT'S COSTLY.

CALL before you Dig

1-800-227-2600
 UNDERGROUND SERVICE (USA)



DEPARTMENT OF PUBLIC WORKS
 PROJECT: SMOKE RANCH ROAD IMPROVEMENTS
 TITLE: HORIZONTAL CONTROL 58+00.00 TO 107+00.00

SHEET: HC-02
 810 # 01 1730-20
 DRAWING NO. 107-V3553

SCALE (H) 1"=100'	SCALE (V) NONE	W.A. #	DATE	DESIGN BY	DATE
FLD. BK. #	DATE 11-27-00	SWI			
3610 North Rancho Drive Las Vegas, Nevada 89130 Telephone: (702) 646-5700 Fax: (702) 646-1143					
LAND PLANNING MAPPING DEVELOPMENT					