



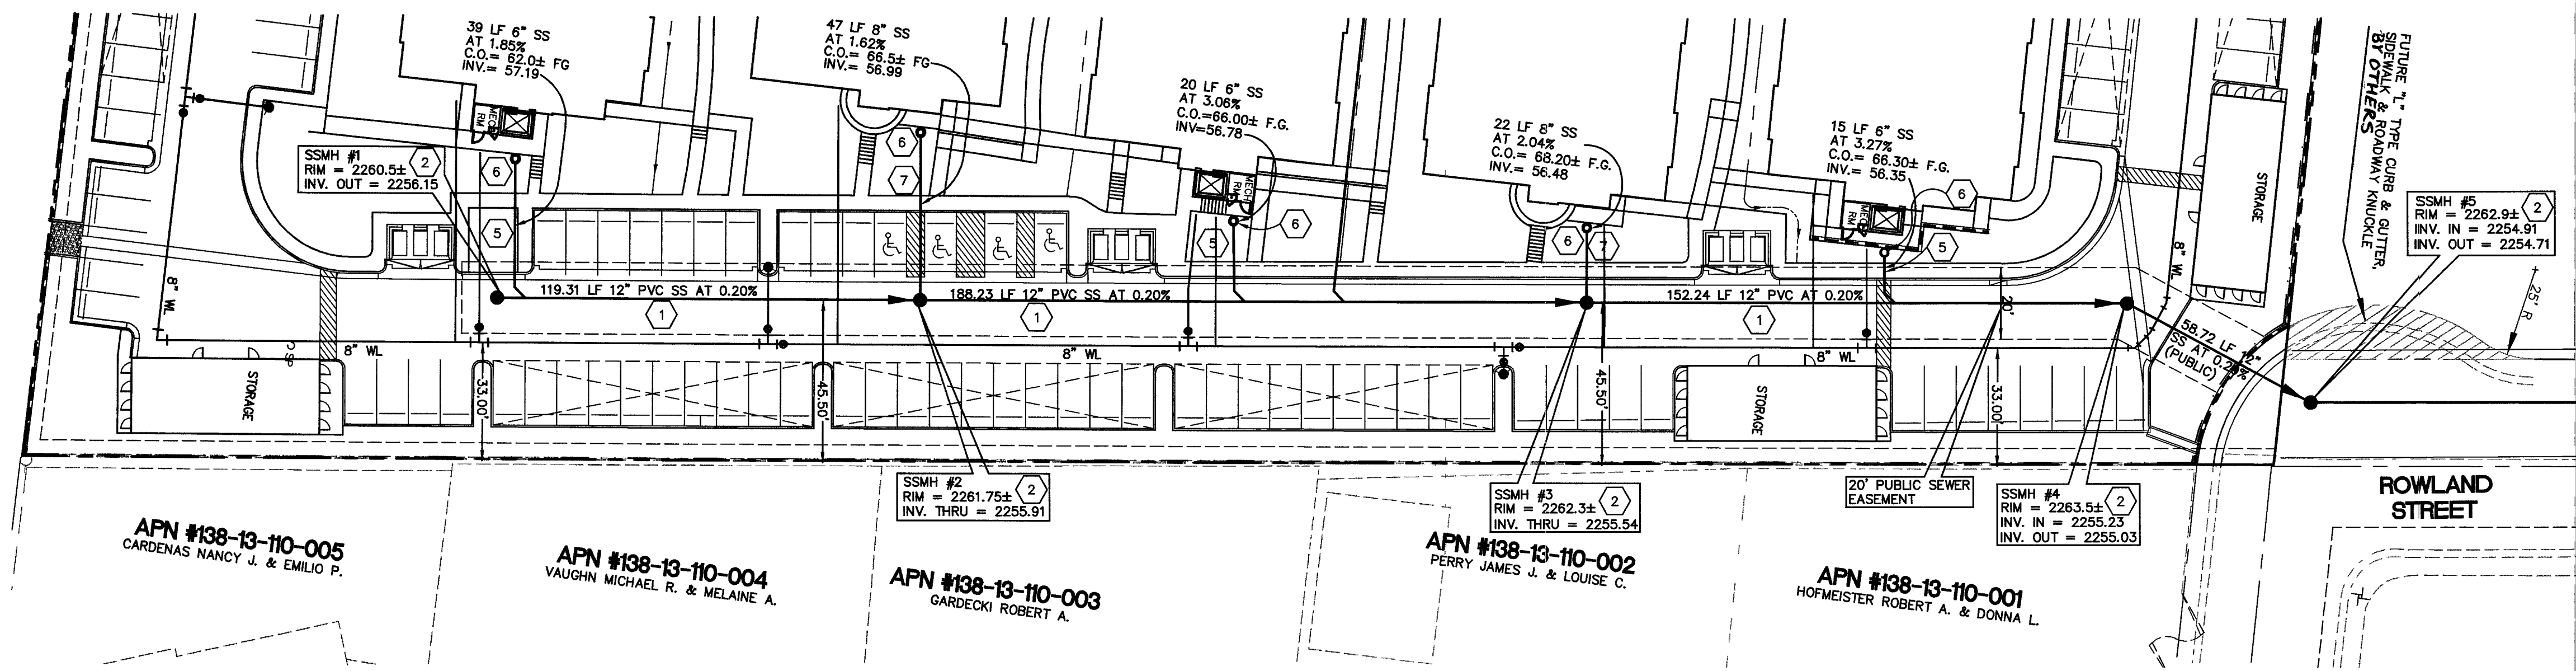

ON-SITE SEWER - PLAN VIEW



HORIZONTAL SCALE: 1" = 30'

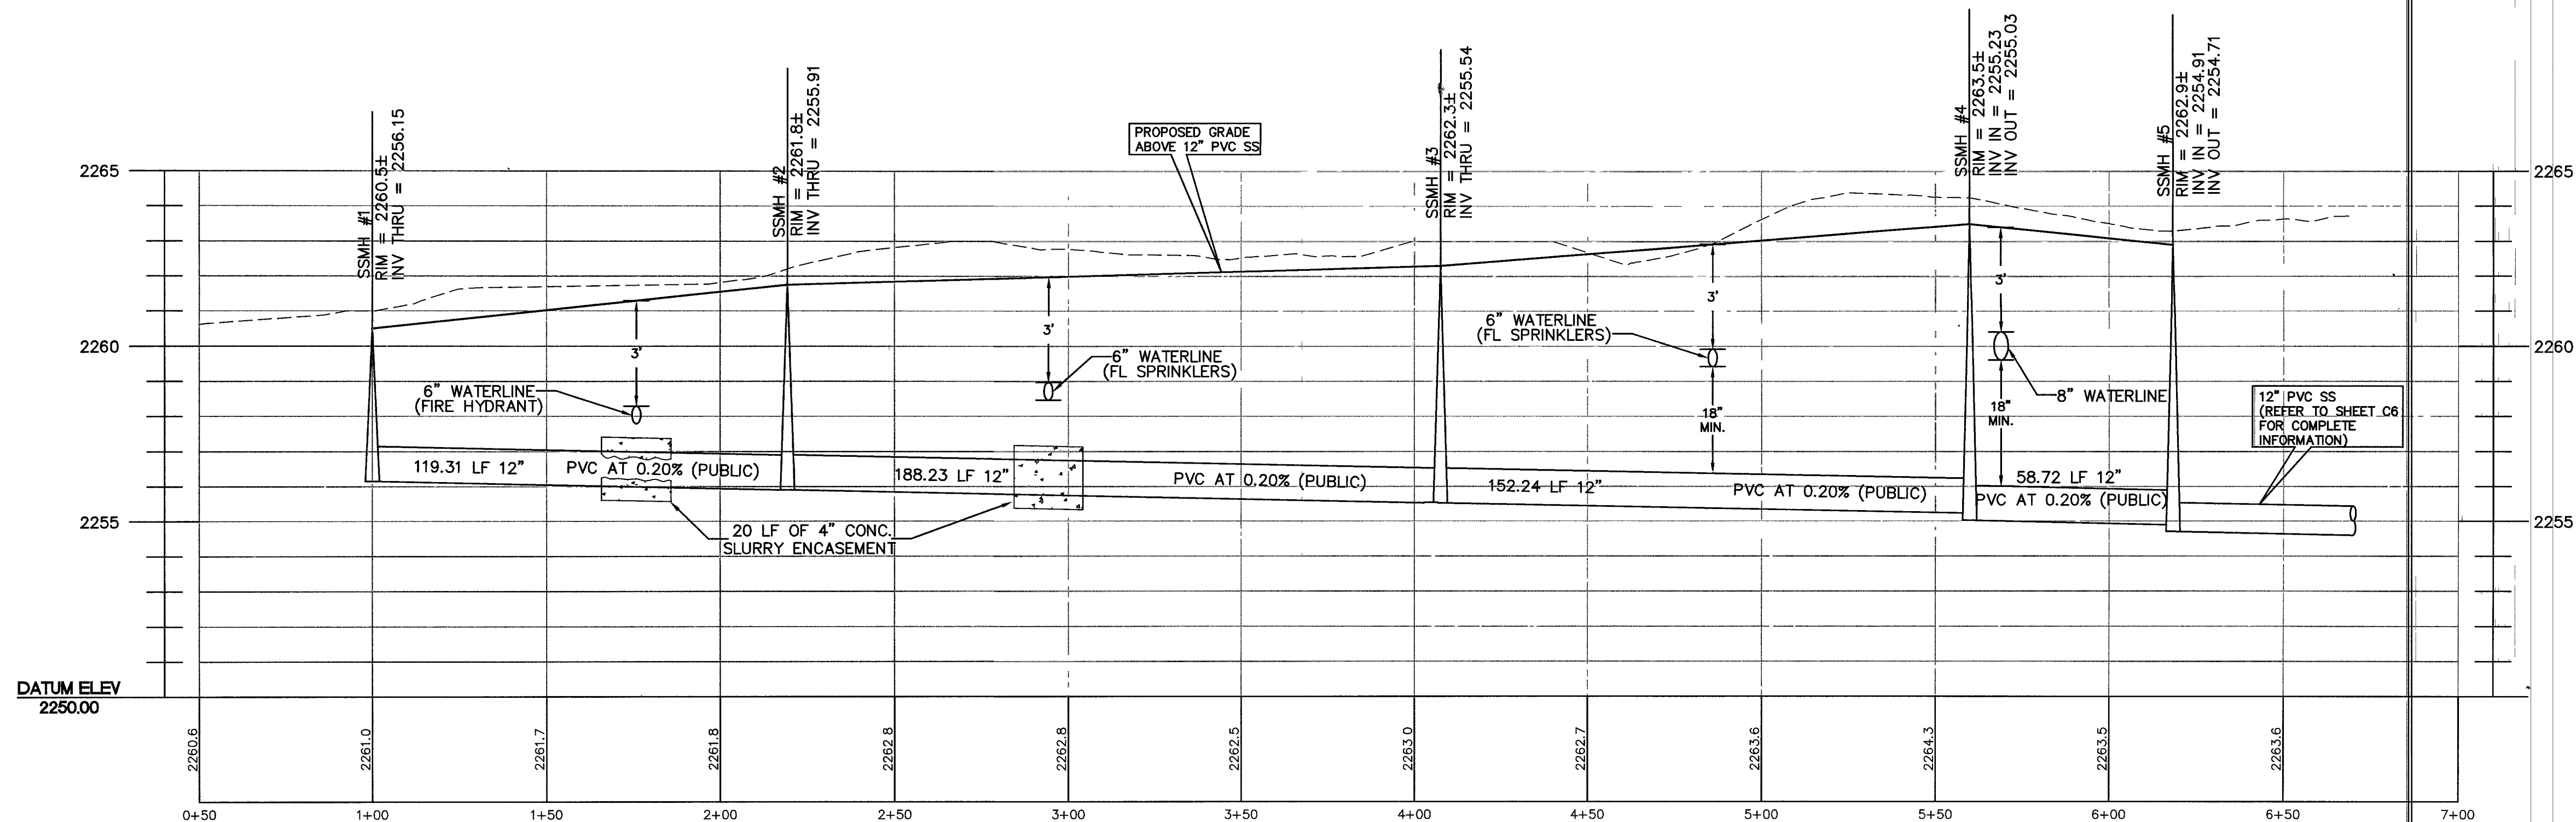

ON-SITE SEWER - PROFILE

HORIZONTAL SCALE: 1" = 30'
VERTICAL SCALE: 1" = 3'

REFER TO SHEET C6
FOR CONTINUATION
OF OFFSITE SEWER

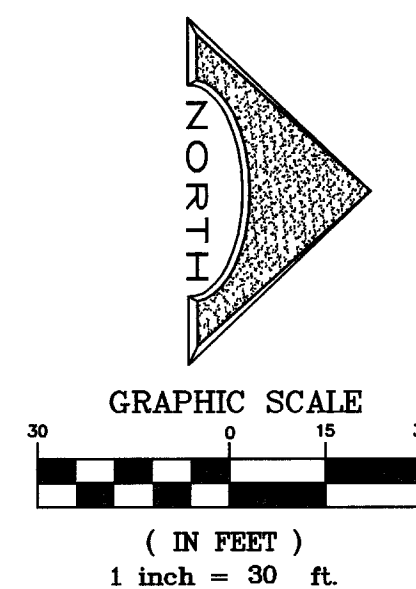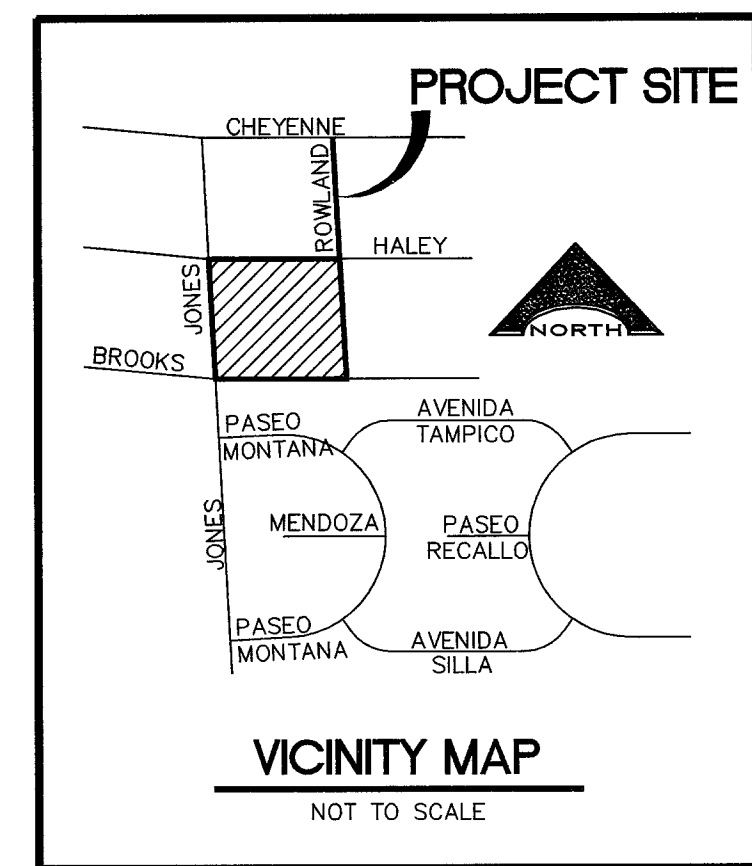

CONSTRUCTION NOTES - SEWER

- ① 12" PVC SANITARY SEWER MAIN
- ② 48" DIAMETER SEWER MANHOLE
- ③ 4" SEWER LATERAL
- ④ 6" SEWER CLEANOUT
- ⑤ 6" PVC SEWER LATERAL
- ⑥ 4" SEWER CLEANOUT
- ⑦ 8" PVC SEWER LATERAL

SEWER MANHOLE DATA SCHEDULE

MANHOLE	NORTHING	EASTING	RIM ELEV	INV. IN	INV. OUT	INV. THRU
SSMH #1	10133.2335	10599.2436	2260.5±		2256.15	
SSMH #2	10251.6859	10584.9338	2261.8±			2255.91
SSMH #3	10438.5549	10562.3587	2262.3±			2255.54
SSMH #4	1010589.6982	10544.0996	2263.5±	2255.23	2255.03	
SSMH #5	10644.4953	10565.1971	2262.9±	2254.91	2254.71	
SSMH #6	10942.3303	10529.2200	2264.8±			2254.11
SSMH #7	11233.2157	10494.0823	2266.3±	2253.53	2253.33	
EX SSMH	11254.4324	10501.5821	(2266.5±)	2253.28±	(2252.95±)	

BENCHMARK

1LV00125WS
ELEVATION = 2269.13 FEET (NAVD 88)
RIVET & PLATE IN TOP OF CURB @ NE CORNER OF CHEYENNE & JONES


BASIS OF BEARING

NORTH 06°56'39" WEST BEING THE WEST LINE OF THE NORTHWEST QUARTER (NW1/4) OF THE NORTHWEST QUARTER (NW1/4) ALSO BEING THE CENTERLINE OF JONES AS SHOWN ON A MAP OF RECORD IN THE CLARK COUNTY RECORDER'S OFFICE FILE 35, PAGE 66 OF SURVEYS.

UTILITY LOCATIONS SHOWN HEREON ARE APPROXIMATE ONLY. IT SHALL BE THE CONTRACTOR'S RESPONSIBILITY TO DETERMINE THE EXACT HORIZONTAL AND VERTICAL LOCATION OF ALL EXISTING UNDERGROUND AND OVERHEAD UTILITIES PRIOR TO COMMENCING CONSTRUCTION. NO REPRESENTATION IS MADE THAT ALL EXISTING UTILITIES ARE SHOWN HEREON. THE ENGINEER ASSUMES NO RESPONSIBILITY FOR UTILITIES NOT SHOWN OR UTILITIES NOT SHOWN IN THEIR PROPER LOCATION.

Avoid cutting underground utility lines. It's costly.
Call before you Dig
1-800-227-2600
UNDERGROUND SERVICE (USA)

Avoid overhead power line contact
Call before you OVERHEAD
1-702-227-2929
NEVADA POWER ENVIRONMENT AND SAFETY SERVICES DEPARTMENT

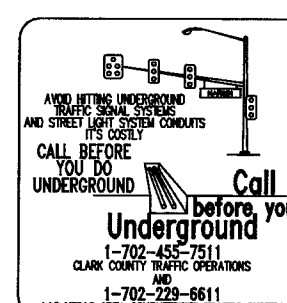

SHEET		ON-SITE PUBLIC SANITARY SEWER 20' UTILITY EASEMENT		TITLE	
DRAWN BY: CB		DESIGNED BY: MR.		CHECKED BY: RT	
PROJECT NO: 1073-004-042		SCALE: 1" = 30'		SHEET C7 7 OF 14 SHEETS DRAWING NO. 107V4416	
L. R. NELSON CONSULTING ENGINEERS, INC. 6765 West Russell Road, Suite 200 Las Vegas, NV 89116 (702) 788-7978 (702) 481-2296 FAX		SONOMA PALMS IMPROVEMENTS		REVISION	