
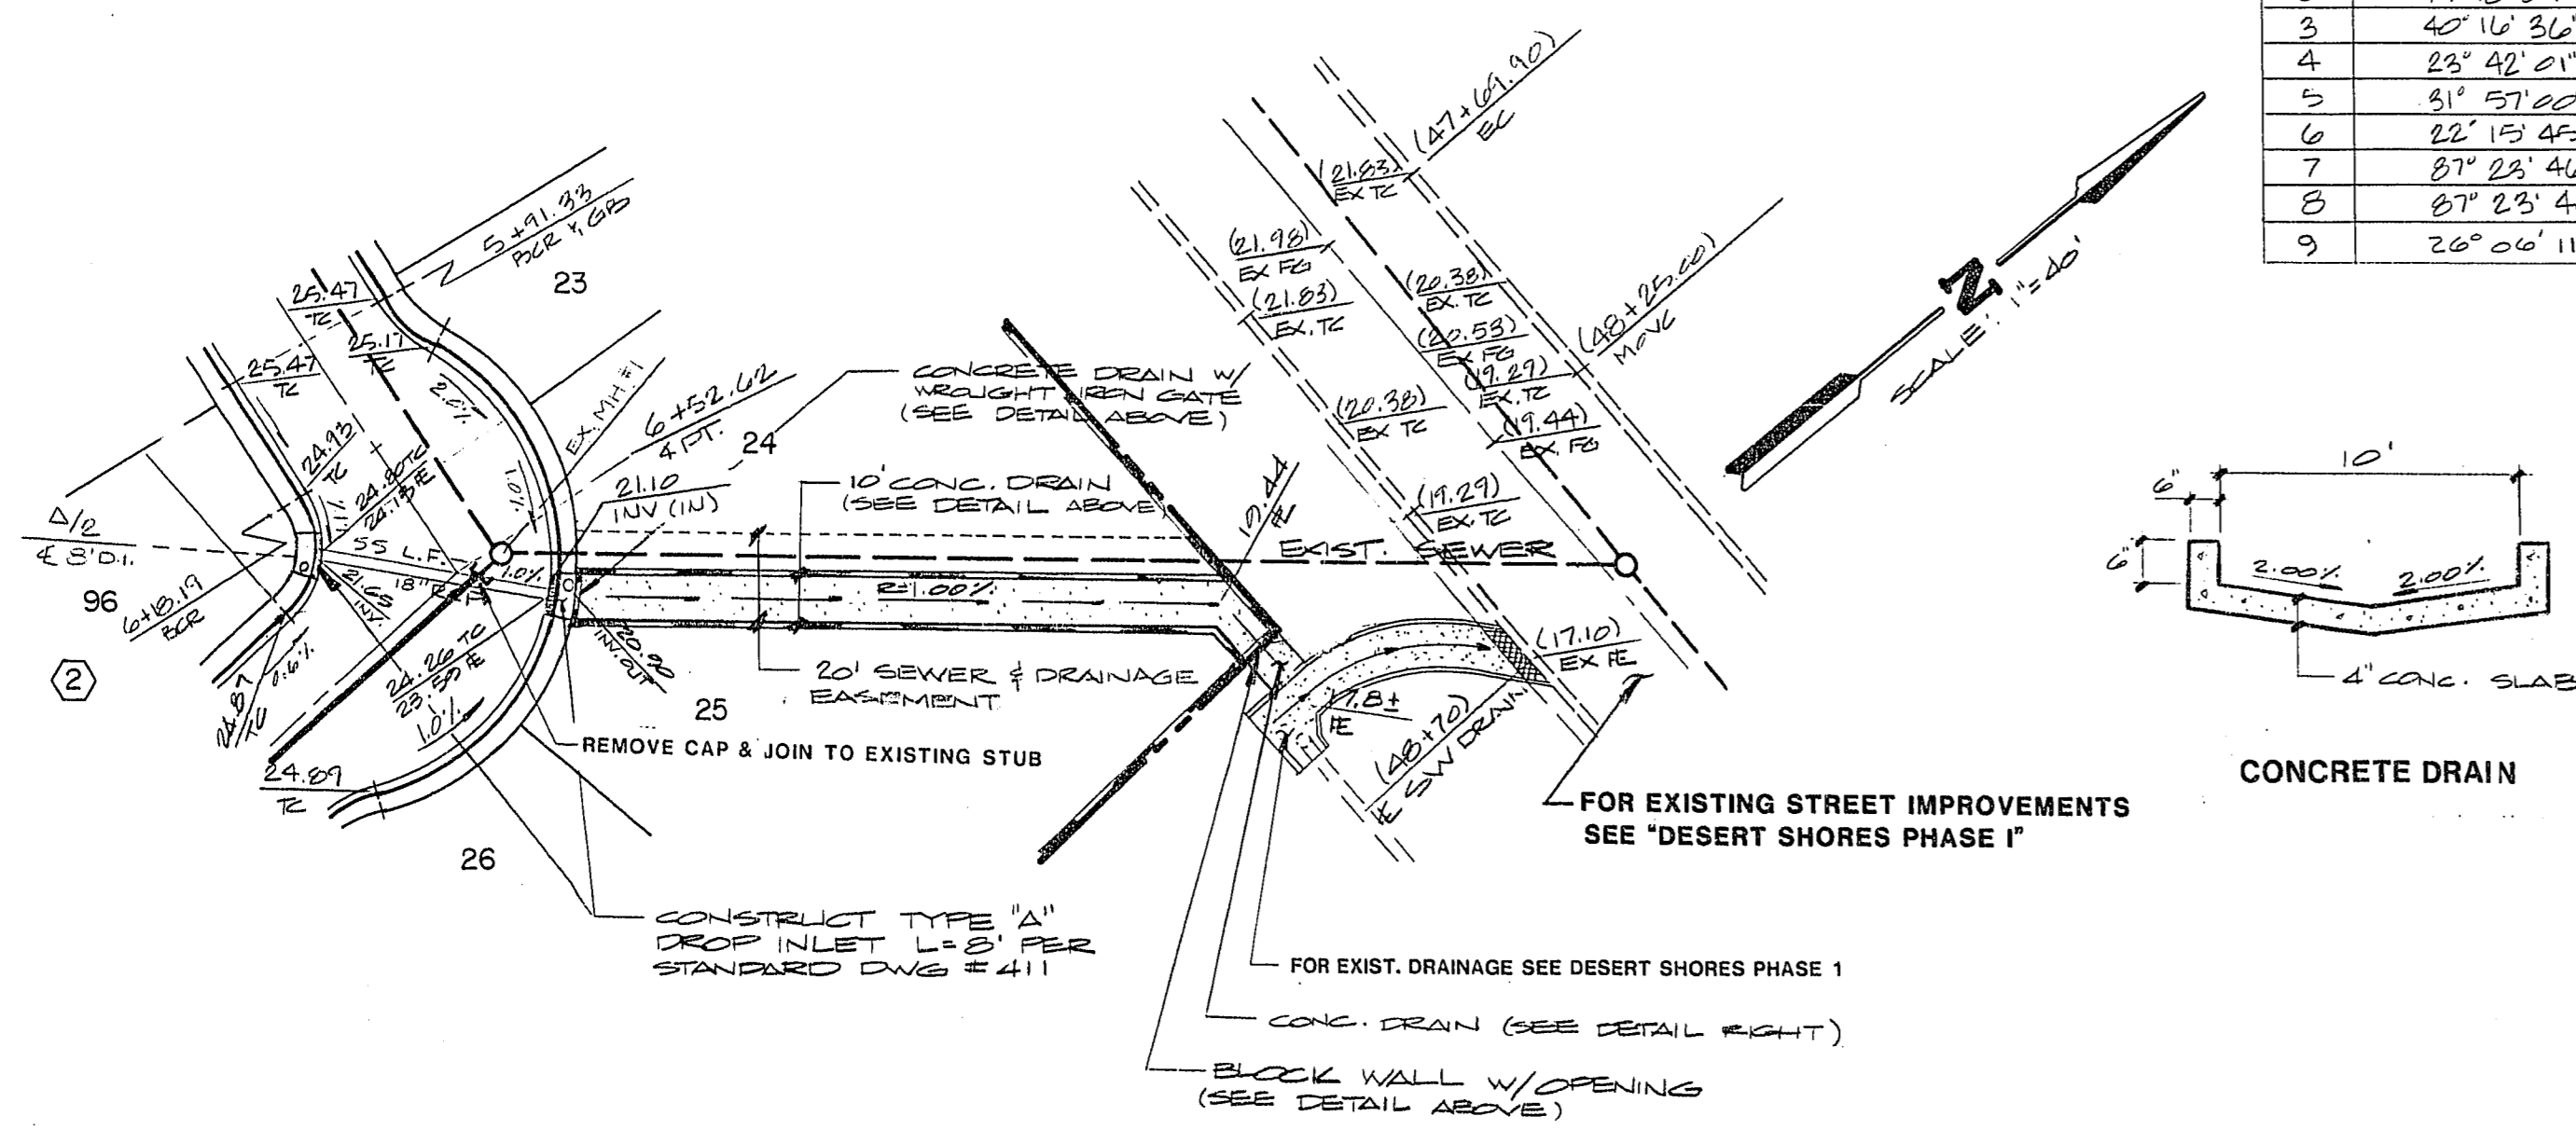


**CURVE DATA TABLE**

NO.	Δ	R	L	T
1	246° 08' 28"	40.50'	189.54'	41.04'
2	44° 18' 07"	30.00'	25.00'	13.77'
3	40° 16' 36"	30.00'	21.07'	11.00'
4	23° 42' 21"	332.14'	139.07'	76.95'
6	22° 13' 45"	297.14'	115.45'	50.46'
7	87° 23' 46"	20.00'	30.53'	19.11'
8	87° 23' 46"	20.00'	30.53'	19.11'
9	26° 06' 11"	851.00'	387.70'	197.28'

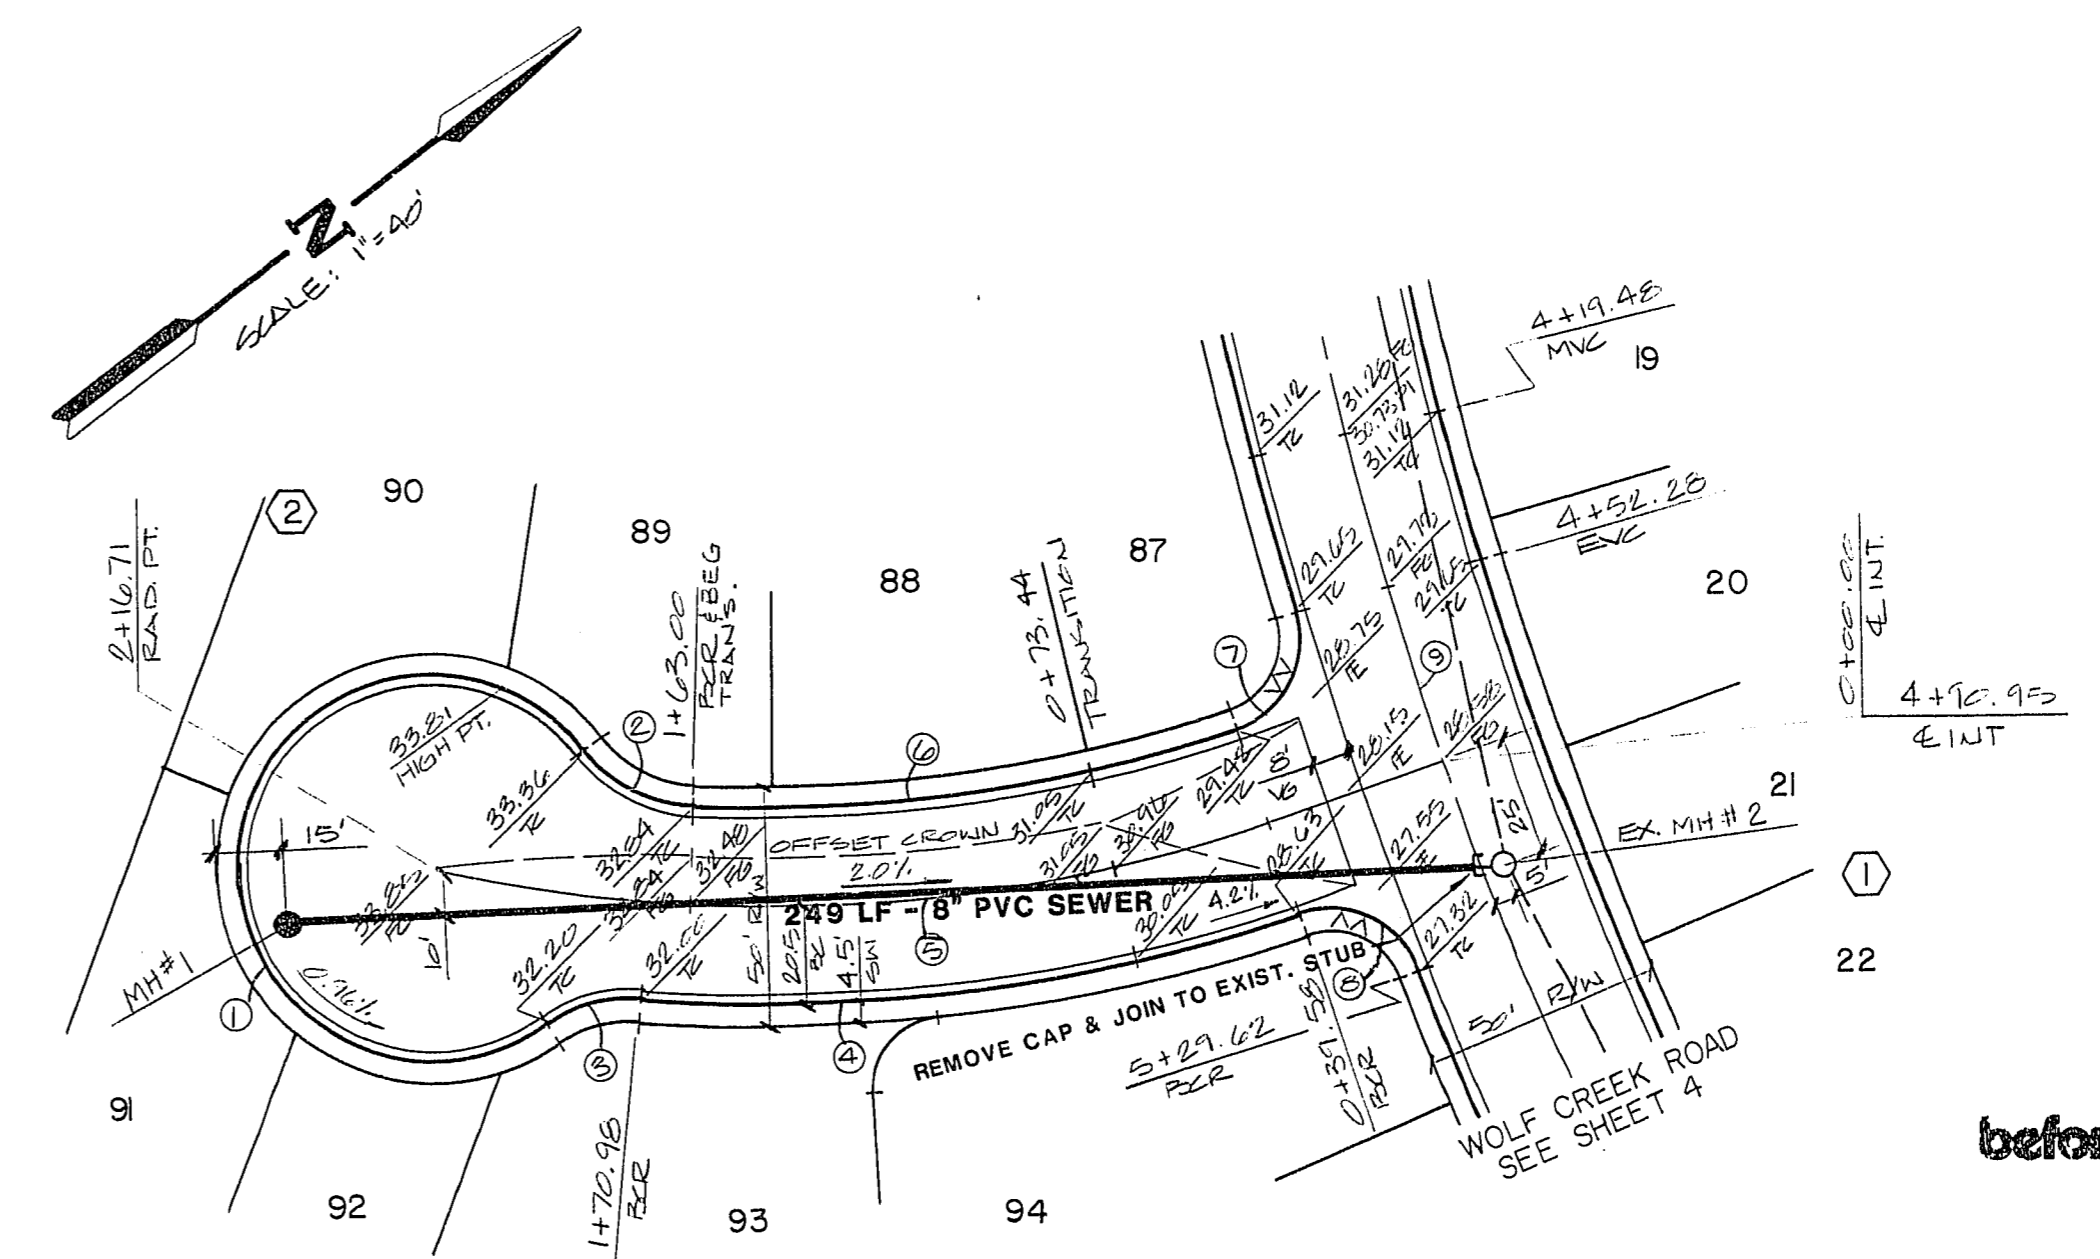

**QUANTITY ESTIMATE**

2" ASPHALTIC CONCRETE PAVING	4128 SY
30" "ROLL" TYPE CURB & GUTTER	492 LF
CONCRETE SIDEWALK	2,488 SF
8" CONCRETE VALLEY GUTTER	648 SF

**SEWER, DRAINAGE EASEMENT**

**MOUNT HOLLY COURT**

REVISION

BY

DATE

REV


SUBMITTED BY: *Valentine*

TITLE: **STREET & SEWER PLAN & PROFILE**  
 (MOUNT HOLLY COURT & SEWER EASEMENT)

PROJECT: **SOUTH SHORES MARINER UNIT NO. 2**

Call before you Dig.  
 1-800-227-2600  
 UNDERGROUND SERVICE UTILITIES

WO NO.	5392
BY	TISHA
DATE	5/12/89
SCALE	VERT. 1" = 4' HORIZ. 1" = 40'

SHEET

**5**

OF 8 SHEETS