


REV	DATE	BY	REVISION
1	7.17.21	TRHA	ADDED SIDEWALK DRAIN DETAIL
2	9.11.21	TRHA	ADDED WASTE DISPOSAL RE SERVICE DETAIL

ESI ENGINEERS & SURVEYORS INC.
 7018 W. CHELSEA BLVD. LAS VEGAS, NV 89117, TEL: 702-242-6415

STATE OF NEVADA
 PUBLIC UTILITIES
 CIVIL
 No. 5916

SUBMITTED BY:
Paul E. Williams

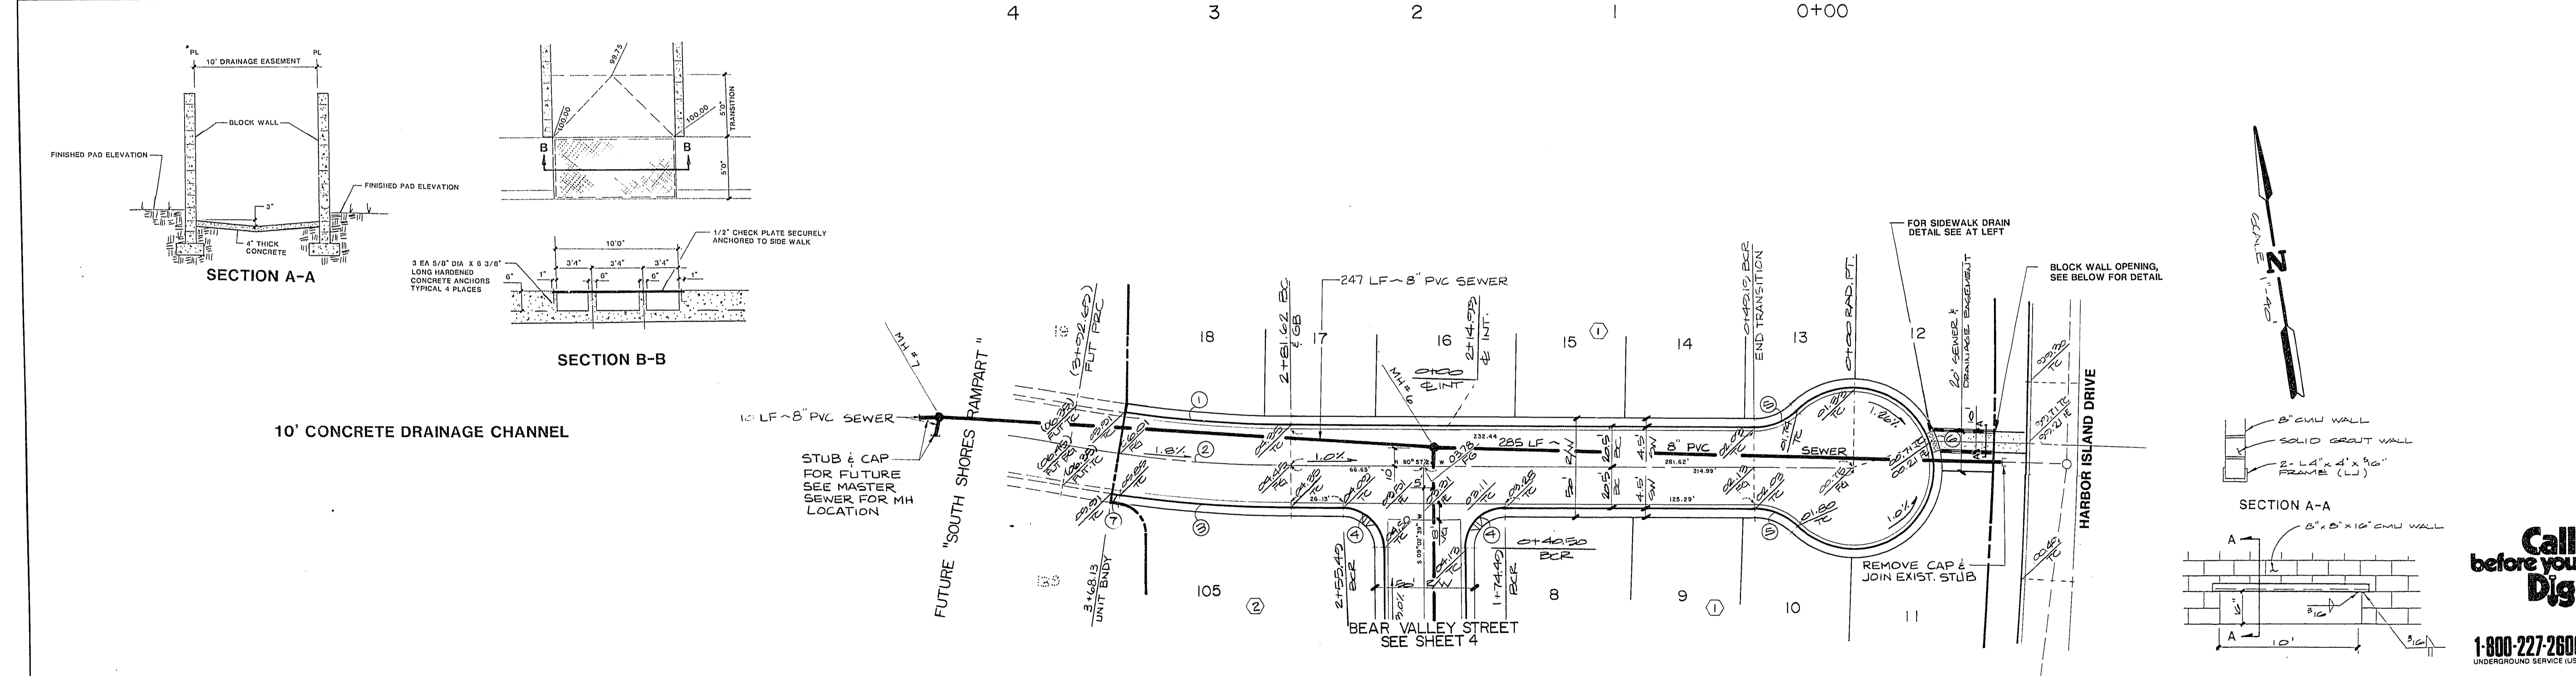

CURVE DATA TABLE

NO	Δ	R	L	T
1	07° 37' 08"	602.82	89.67'	41.00'
2	07° 37' 08"	602.82	86.51'	42.22'
3	07° 37' 20"	602.82	86.02'	42.08'
4	20° 00' 00"	20.00	31.42'	20.00'
5	44° 14' 51"	30.00	23.17'	12.20'
6	268° 23' 24"	40.00	189.79'	41.58'
7	07° 17' 48"	602.82	333'	1.67'

BENCHMARK
 TOP OF B.L.M. BRASS CAP E. 1/16 ON CHEYENNE 1/4 MILE WEST OF BUFFALO. ELEV. = 2288.62

SQUAW VALLEY AVENUE

QUANTITY ESTIMATE
 2.0" ASPHALTIC CONCRETE PAVING ----- 1,817 SF.
 20" "ROLL" TYPE CURB & GUTTER ----- 709 LF.
 CONCRETE SIDEWALK ----- 3,600 SF.

NOTE: THESE QUANTITIES ARE ONLY ESTIMATES, CONTRACTOR TO VERIFY



TITLE: STREET & SEWER PLAN & PROFILE (SQUAW VALLEY AVENUE)

PROJECT: SOUTH SHORES RAMPART UNIT NO.1

WO NO. 5331
 BY DS/TB
 DATE 4-83
 SCALE: VERT: 1"=4'
 HORIZ: 1"=40'

SHEET 3 OF 11 SHEETS