




BENCHMARK
 TOP OF BLM BRASS CAP E. 1/16 ON
 CHEYENNE 1/4 MILE WEST OF BUFFALO.
 ELEVATION = 2388.62'

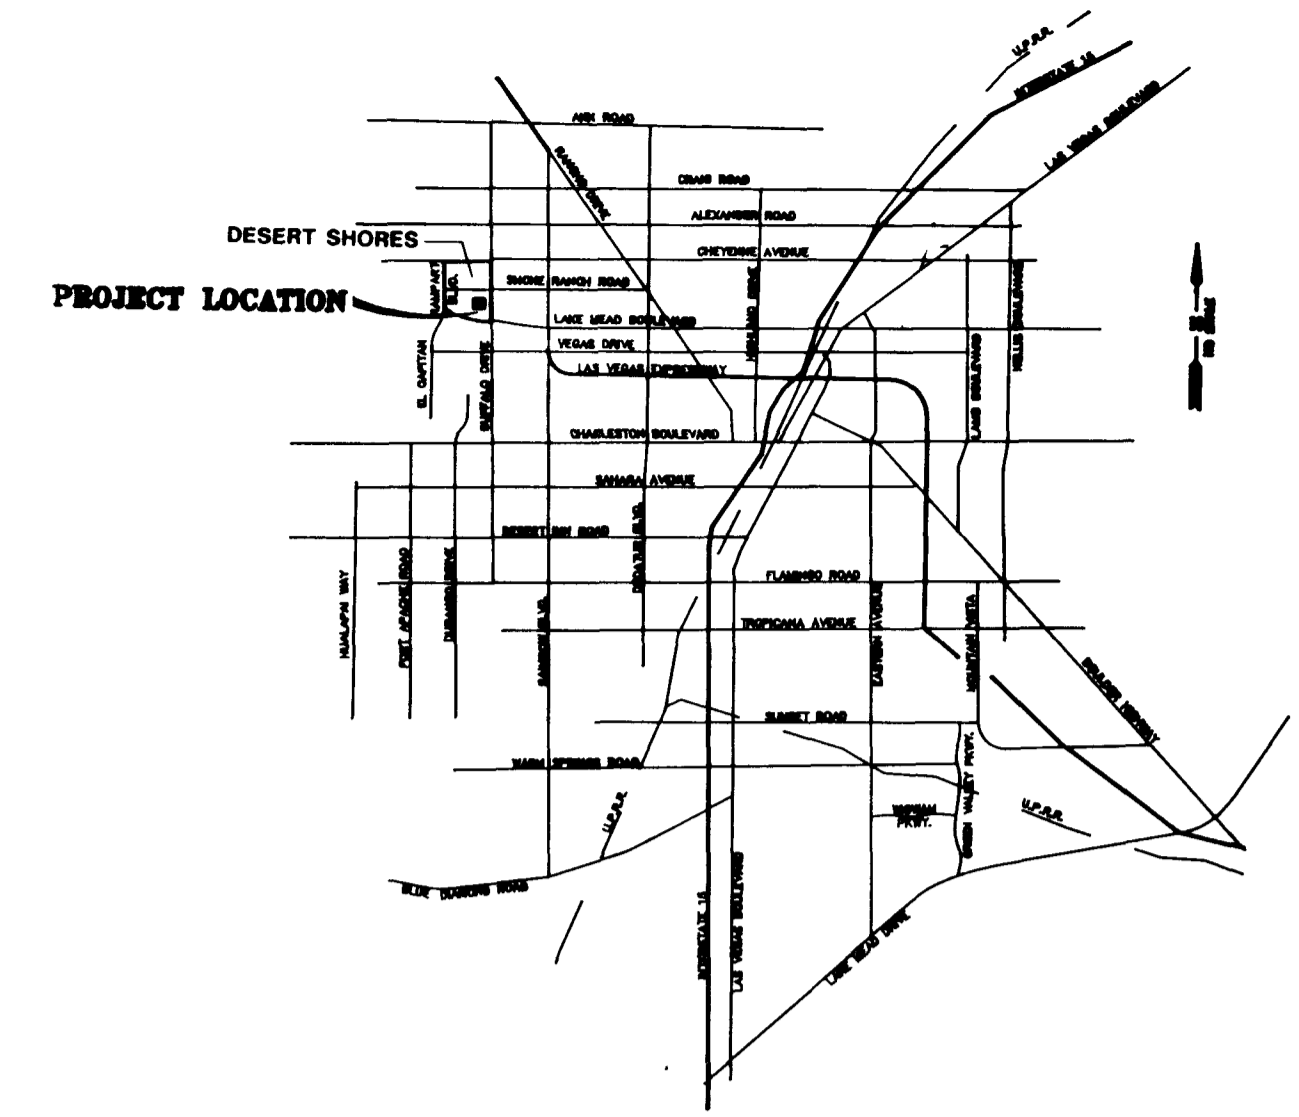

VICINITY MAP

CITY OF LAS VEGAS STREET LIGHT NOTES

ALL STREET LIGHTING INSTALLATIONS SHALL CONFORM TO THE LATEST ISSUE OF THE STANDARD DETAIL AND SPECIFICATIONS OF THE CITY OF LAS VEGAS, AND SHALL ALSO CONFORM TO THE UNIFORM STANDARD SPECIFICATIONS FOR PUBLIC WORKS CONSTRUCTION OF OFF-SITE IMPROVEMENTS, CLARK COUNTY AREA, LATEST EDITION, UNLESS OTHERWISE NOTED.

QUANTITY ESTIMATE

○	100 WATT H.P.S. LUMINAIRE	13 EA.
•	11 GA. LIGHT STANDARD	13 EA.
—	1 1/4" PVC CONDUIT	2,460 L.F.
■	#3 1/2 FULL BOX	3 EA.
■	STREET NAME SIGN	5 EA.
■	STOP SIGN	2 EA.
◇	DIAMOND BARRICADE	3 EA.

THESE QUANTITIES ARE ONLY ESTIMATES,
 CONTRACTOR TO VERIFY

Call before you Dig.

1-800-227-2600
 UNDERGROUND SERVICE USA

APPROVAL

John P. de Cromarty 10-12-89
 NEVADA POWER COMPANY DATE

THIS APPROVAL IS FOR THE PLACEMENT AND CLEARANCE OF STREET LIGHT AND SIGNAL LIGHT INSTALLATIONS ONLY.

REV	DATE	BY	REVISION
1	10-9-89	TISHA	REVISED QUANTITY AND MATERIALS LISTED PER PLAN V. 10-9-89. SEE B. PER PLAN.

ESI ENGINEERS & SURVEYORS INC.
 701 W. CONSTITUTION BLVD., SUITE 100, LAS VEGAS, NV 89102-3638-415

REGISTERED PROFESSIONAL ENGINEER AND SURVEYOR
 STATE OF NEVADA
 NO. 9916

SUBMITTED BY:
Paul E. Valentine
 PAUL E. VALENTINE
 CIVIL

TITLE: MASTER STREET LIGHT PLAN
 PROJECT: SOUTH SHORES RAMPART UNIT NO. 3

WO NO.	5333
BY	TISHA
DATE	8/89
SCALE	1" = 60'

SHEET
9
 OF 9 SHEETS

