
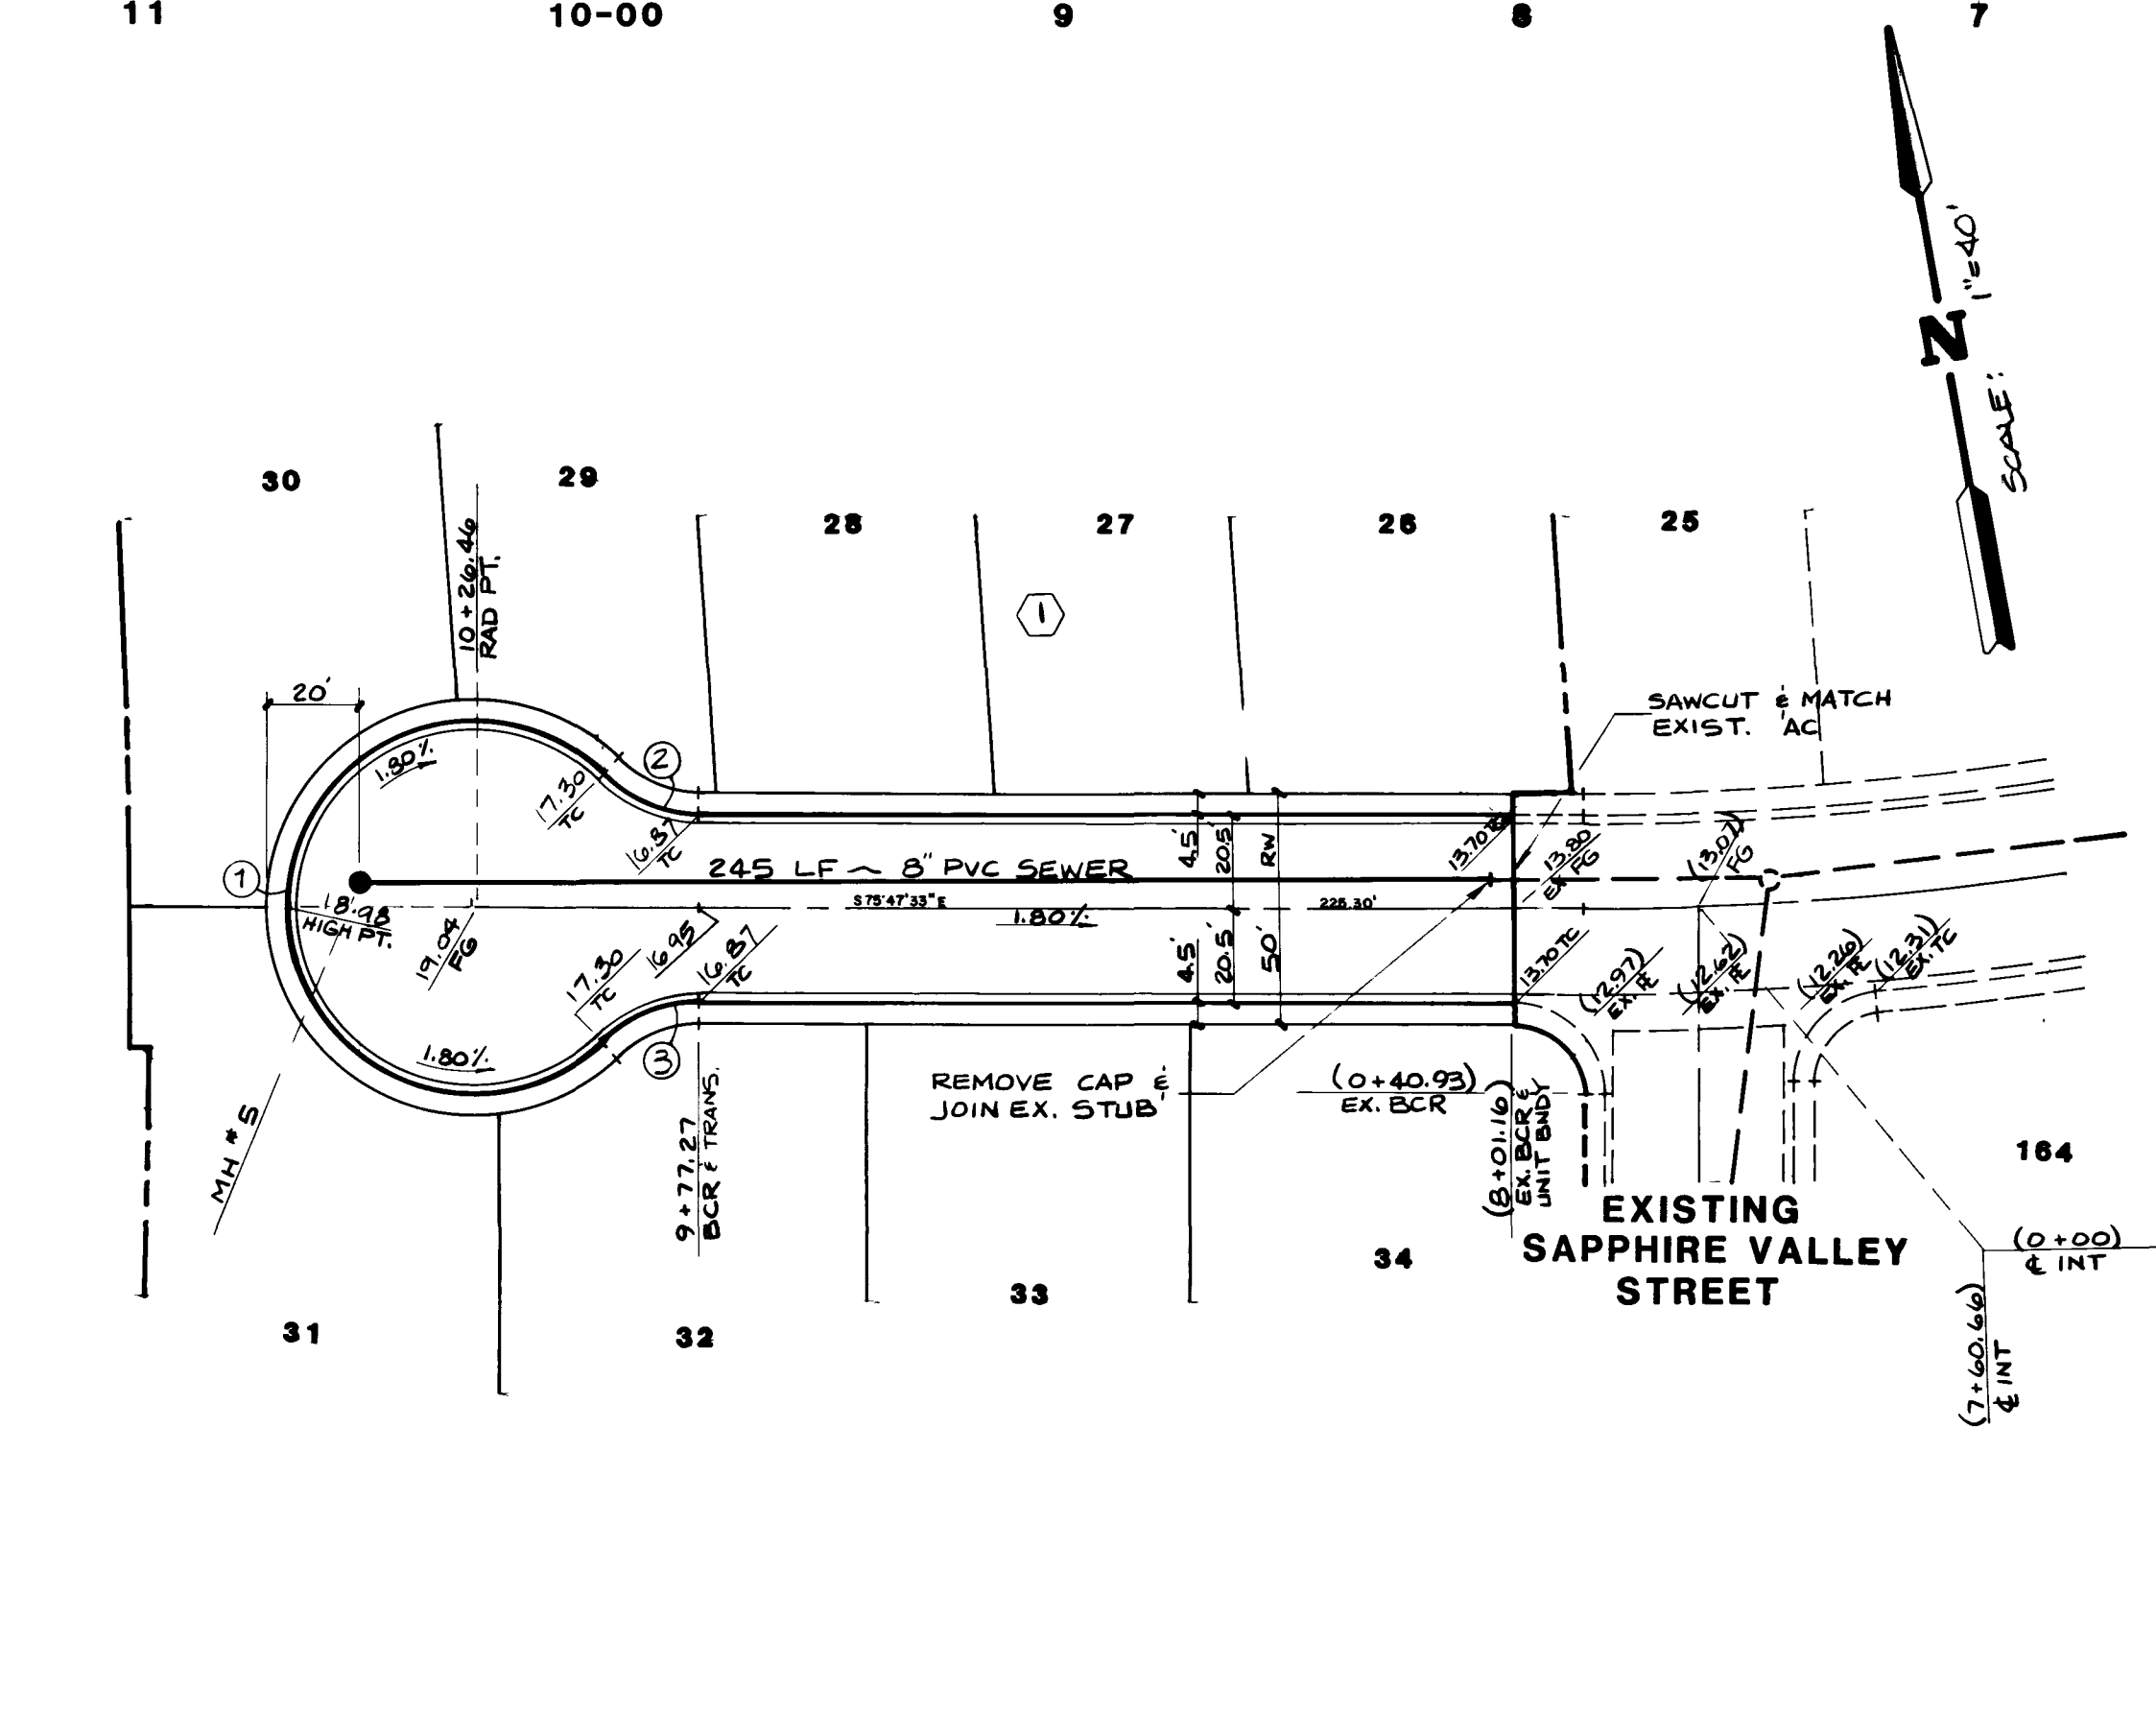


REV.	DATE	BY	REVISION
1	5-3-90	TB	ISSUED OFFSET DOWN ON DUTCH HILL COURT
2	2-25-90	PD	REVISED CURVES FROM 1" TYPE TO REAL CURVES


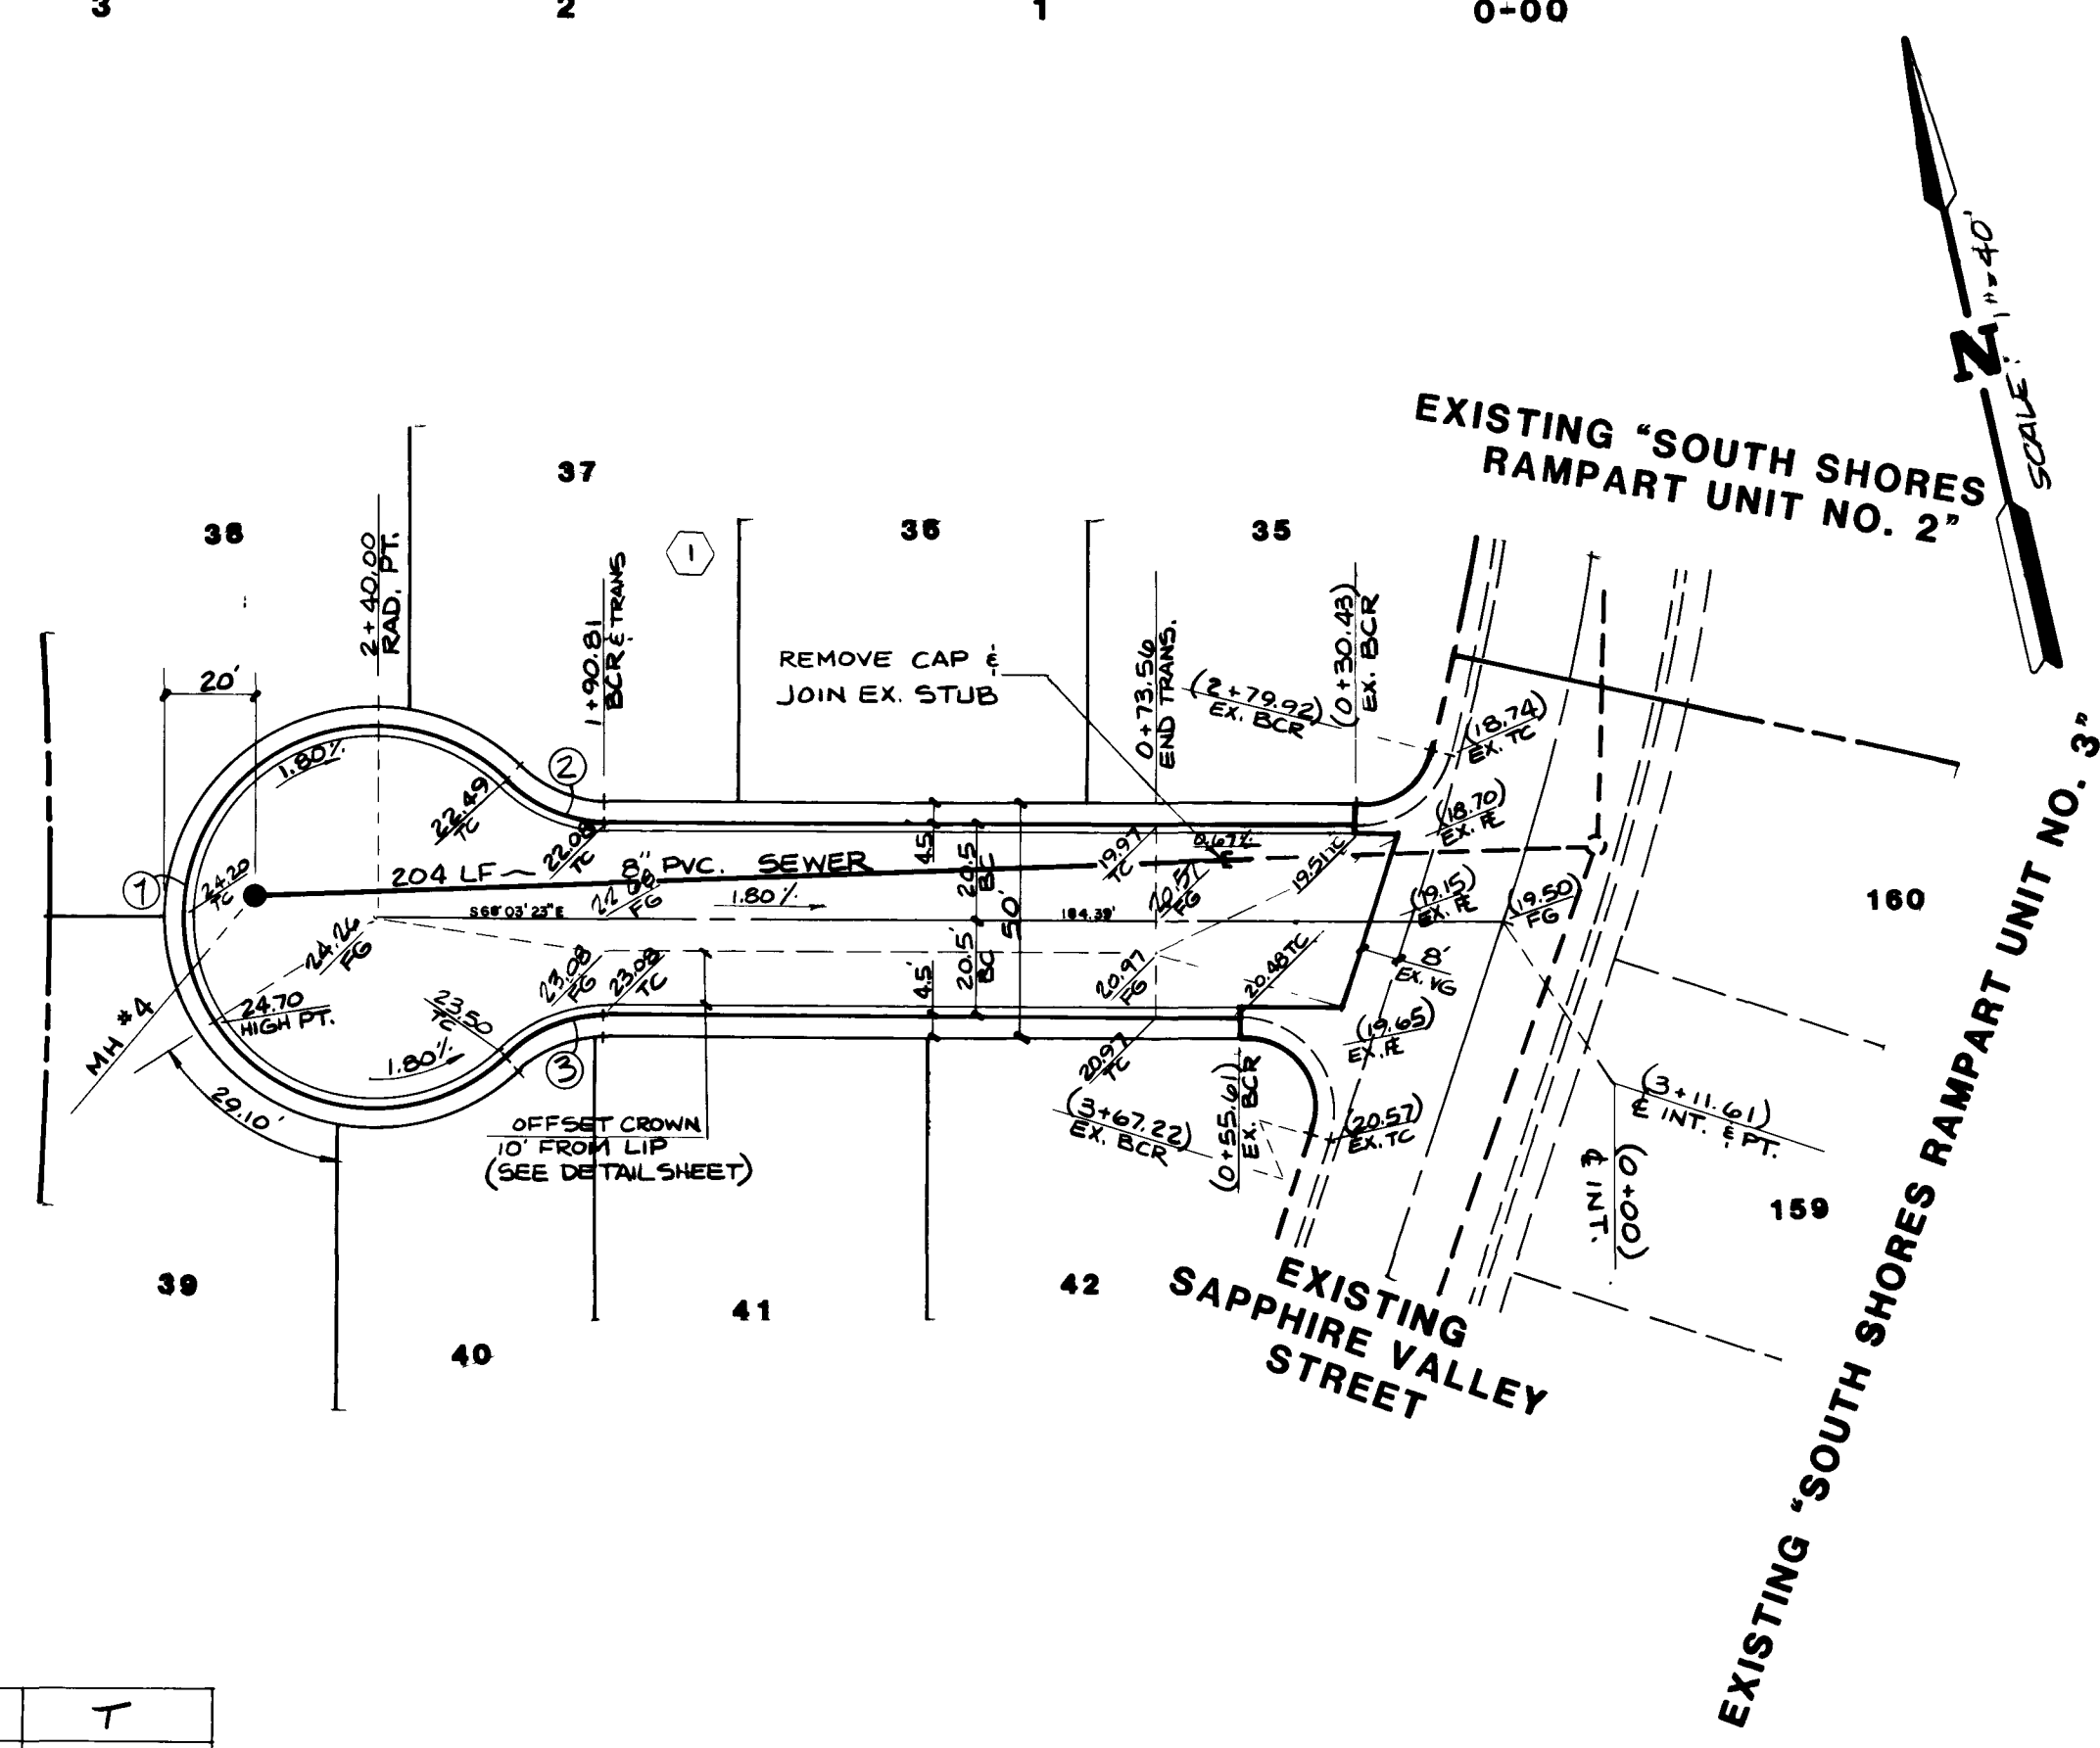

DUTCH HILL COURT

SQUAW VALLEY AVENUE

QUANTITY ESTIMATE
 2" ASPHALTIC CONCRETE PAVING 2520 S.Y.
 30" BOLL CURB & GUTTER 1120 L.F.
 4.5" CONCRETE SIDEWALK 5103 S.F.
 SAWCUT 37 L.F.

THESE QUANTITIES ARE ONLY ESTIMATES CONTRACTOR TO VERIFY

CURVE DATA

No.	Δ	R	L	T
1	26° 29' 54"	40.50	189.79	-
2	44° 14' 57"	30.00	23.17	12.20
3	44° 14' 57"	30.00	23.17	12.20



BENCHMARK
 TOP OF B.L.M. BRASS CAP E. 1/16 ON
 CHEYENNE 1/4 MILE WEST OF BUFFALO
 ELEVATION = 2388.62 FEET

Call before you Dig.
 1-800-227-2600
 UNDERGROUND SERVICE - USA


STREET & SEWER PLAN & PROFILE
 (DUTCH HILL COURT & SQUAW VALLEY AVENUE)
SOUTH SHORES RAMPART UNIT NO. 4
 PROJECT

WO NO.	5334
BY	BURCH
DATE	4/90
SCALE	VERT. 1" = 4' HORIZ. 1" = 40'

SHEET
3
 OF 7 SHEETS

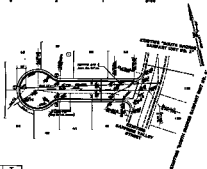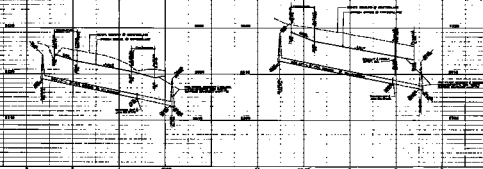

DUTCH HILL COURT

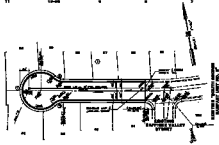

SQUAW VALLEY AVENUE

CURVE DATA


QUANTITY ESTIMATE




BENCH MARK



STREET & SEWER PLAN & PROFILE
DUTCH HILL COURT & SQUAW VALLEY AVENUE
SOUTH SHORES RAMPAART UNIT NO. 4

DATE	BY
DATE	BY
DATE	BY

3