
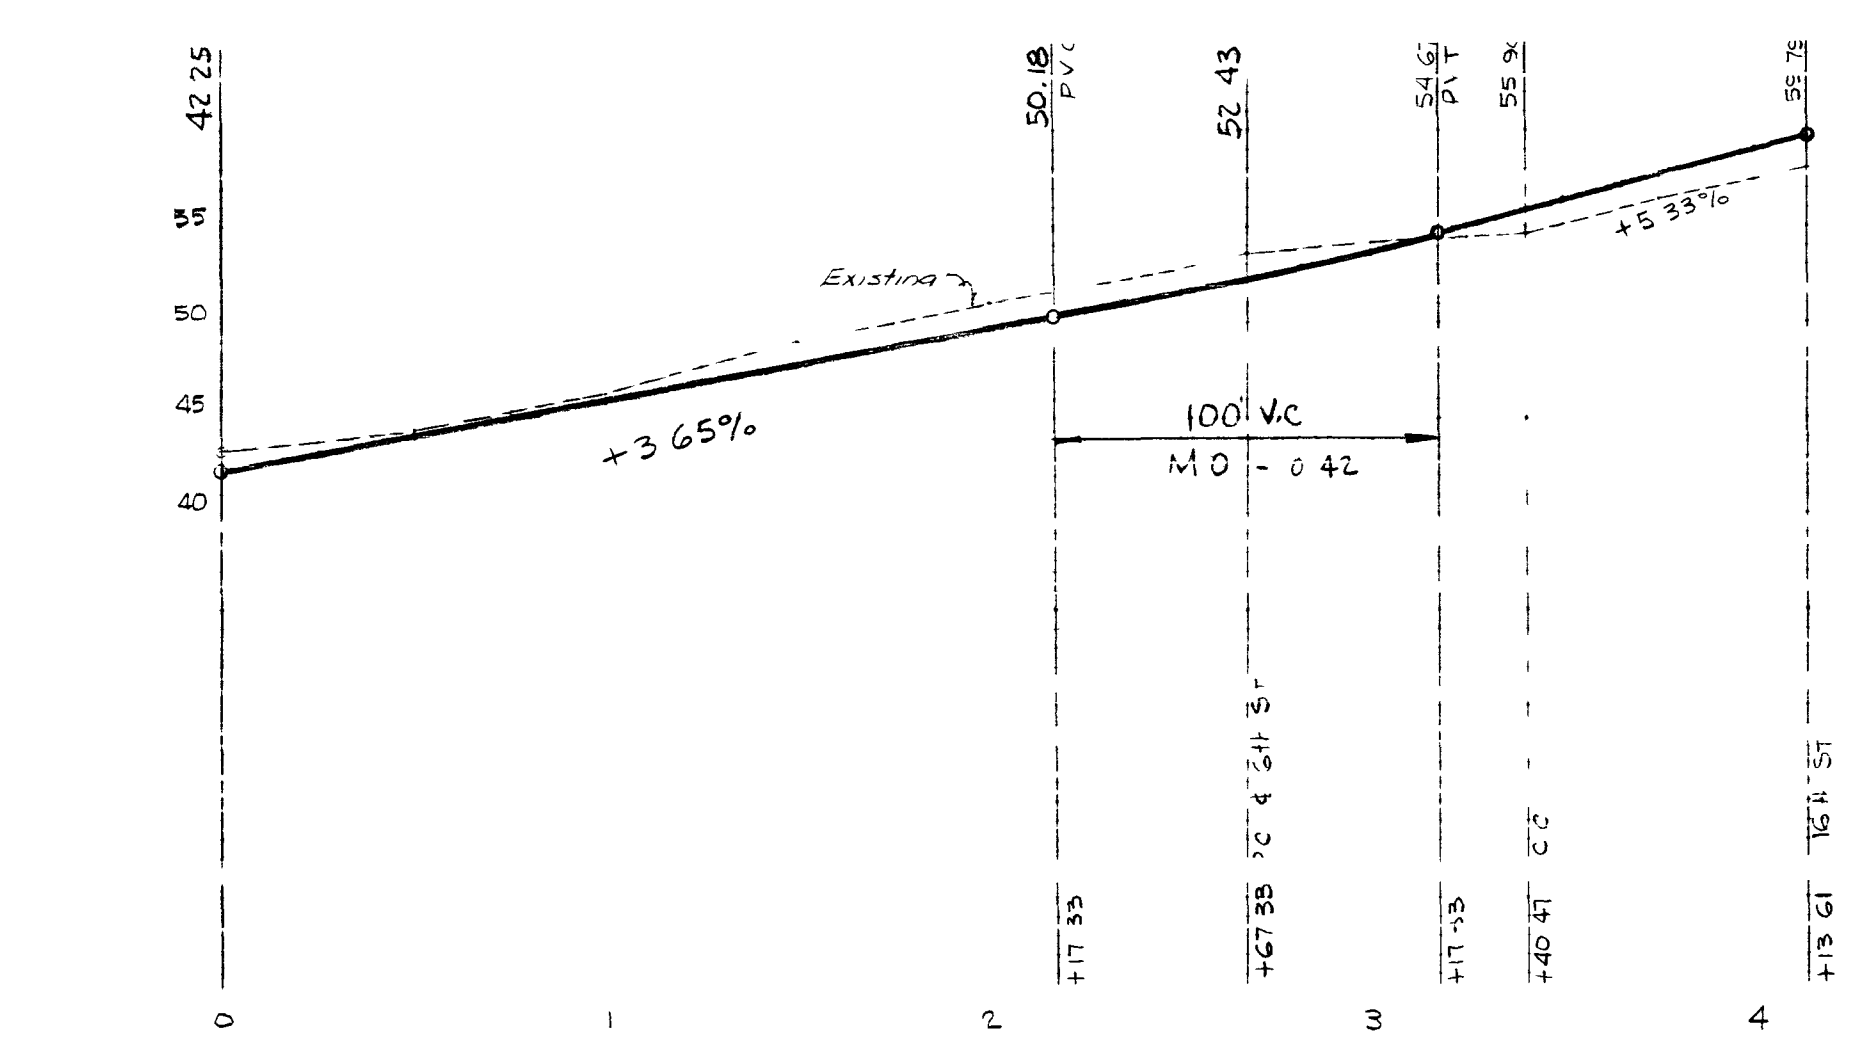
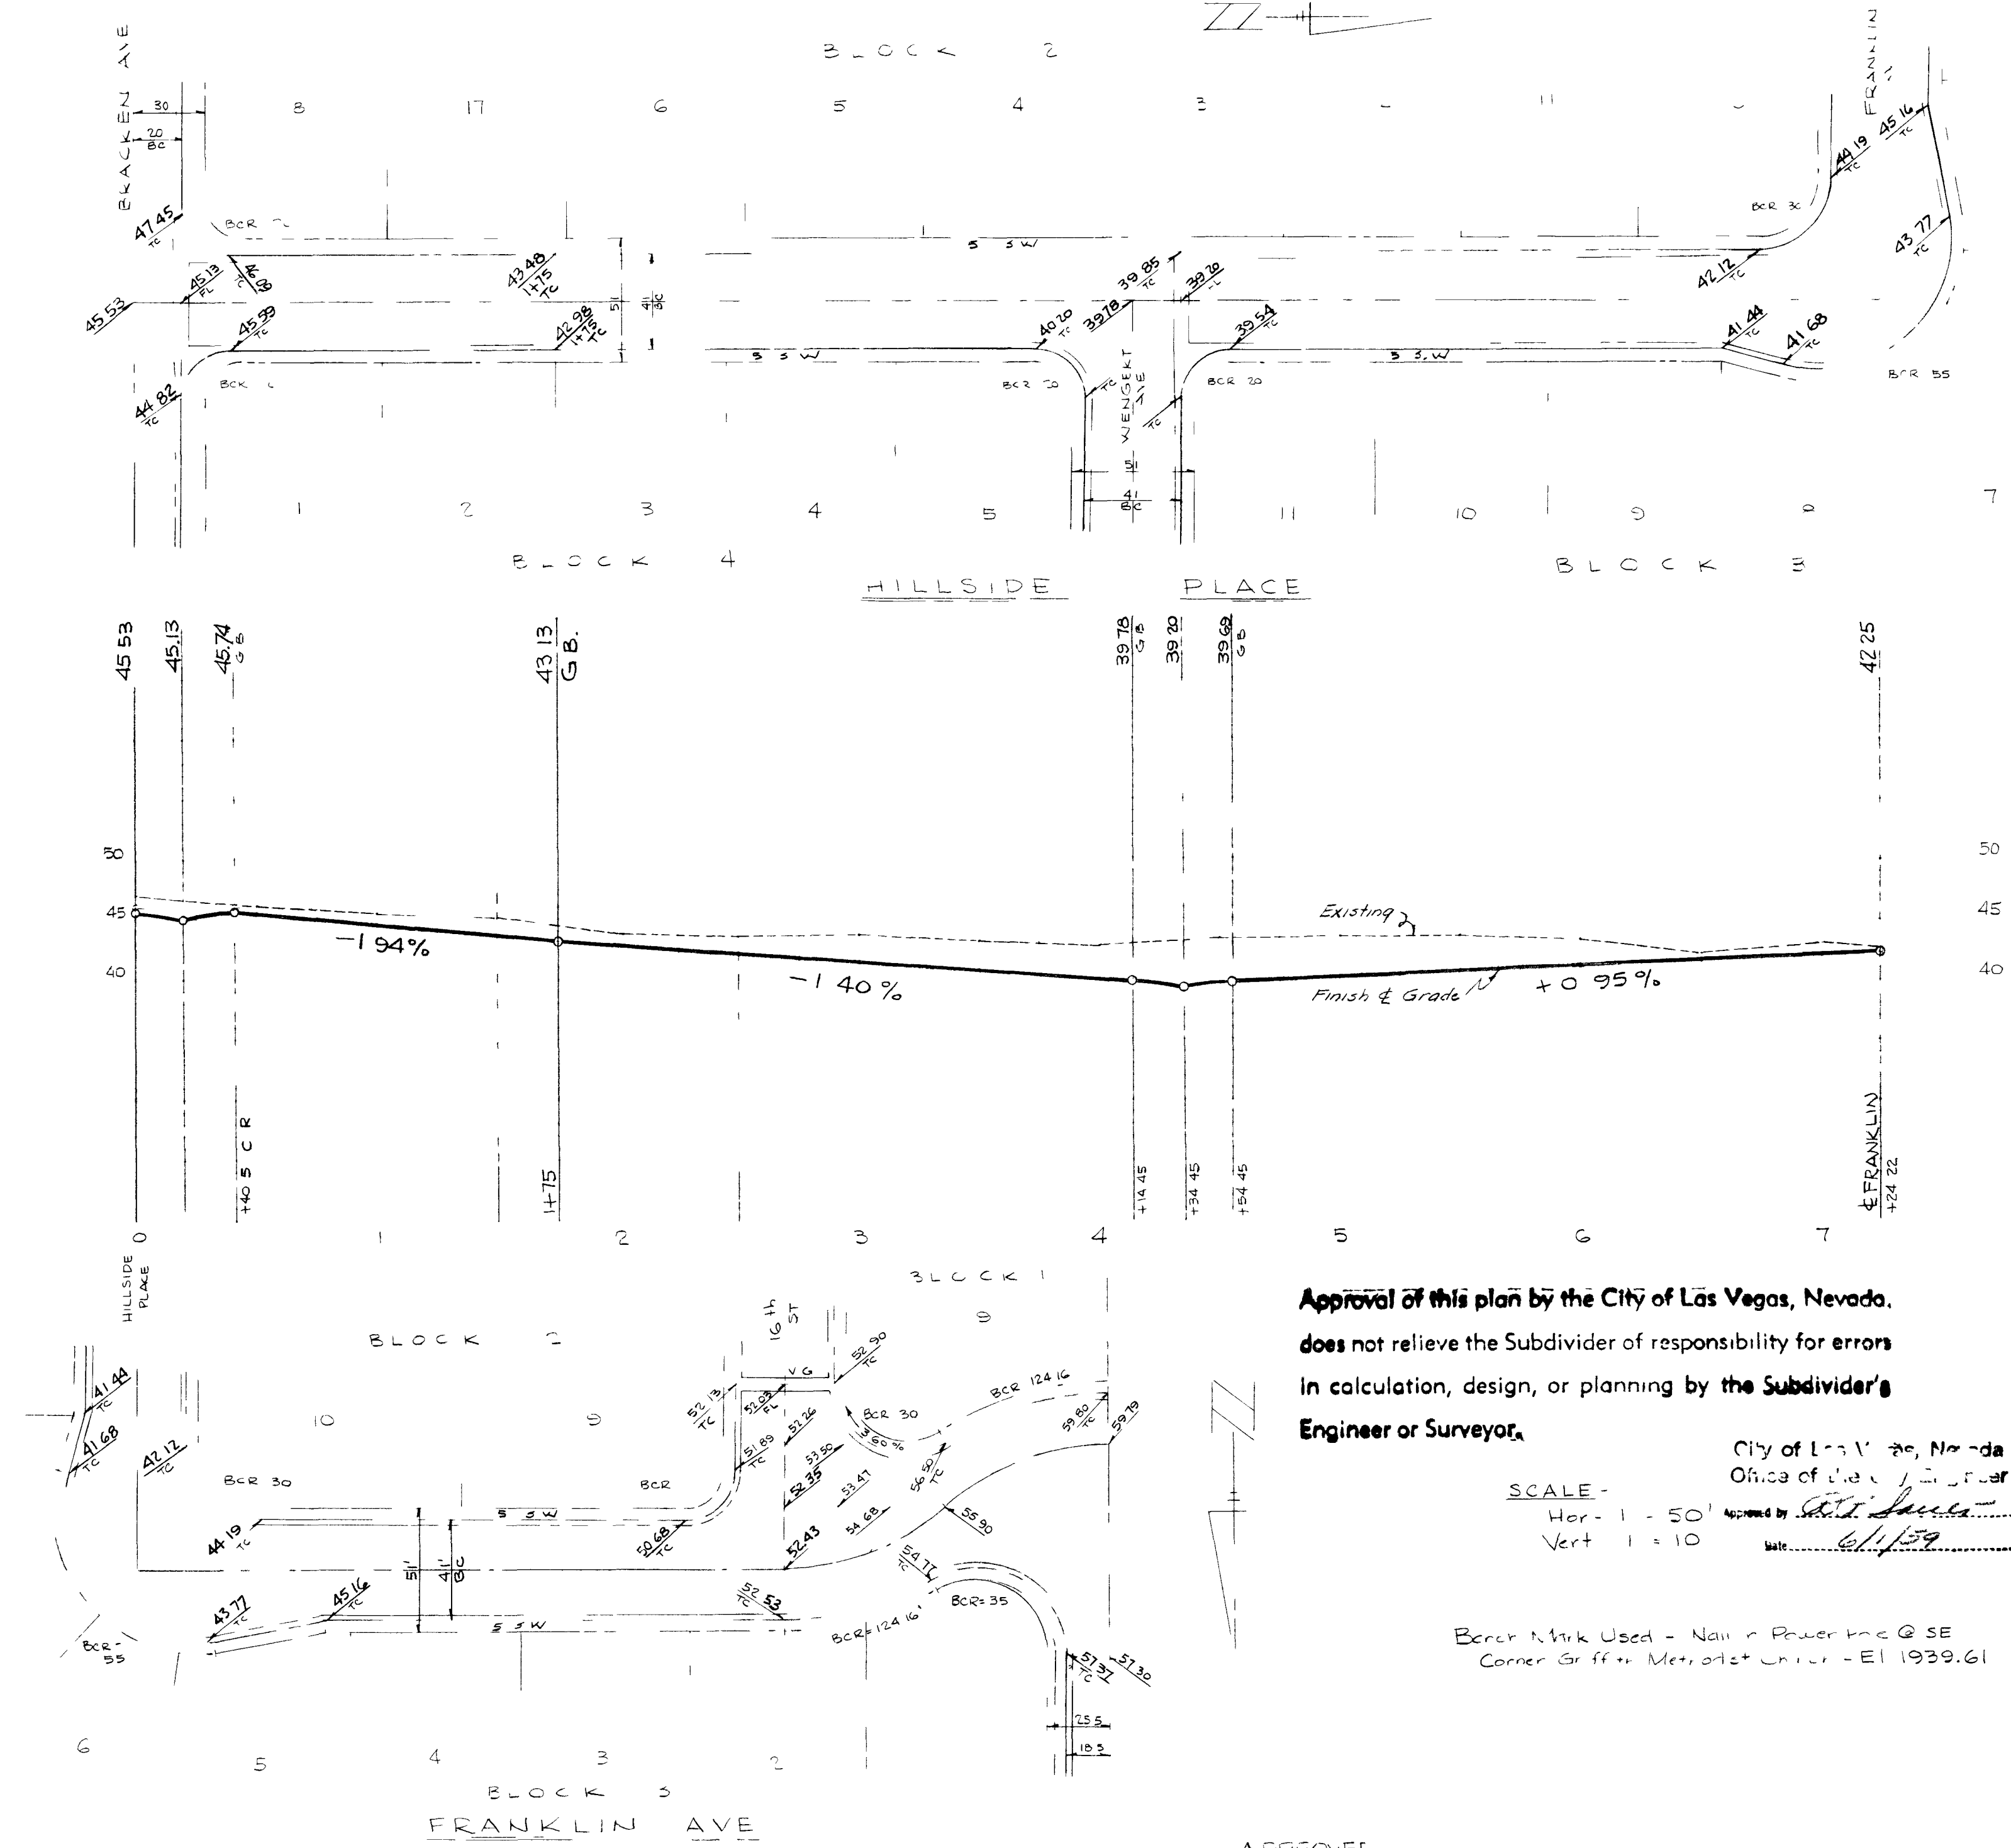
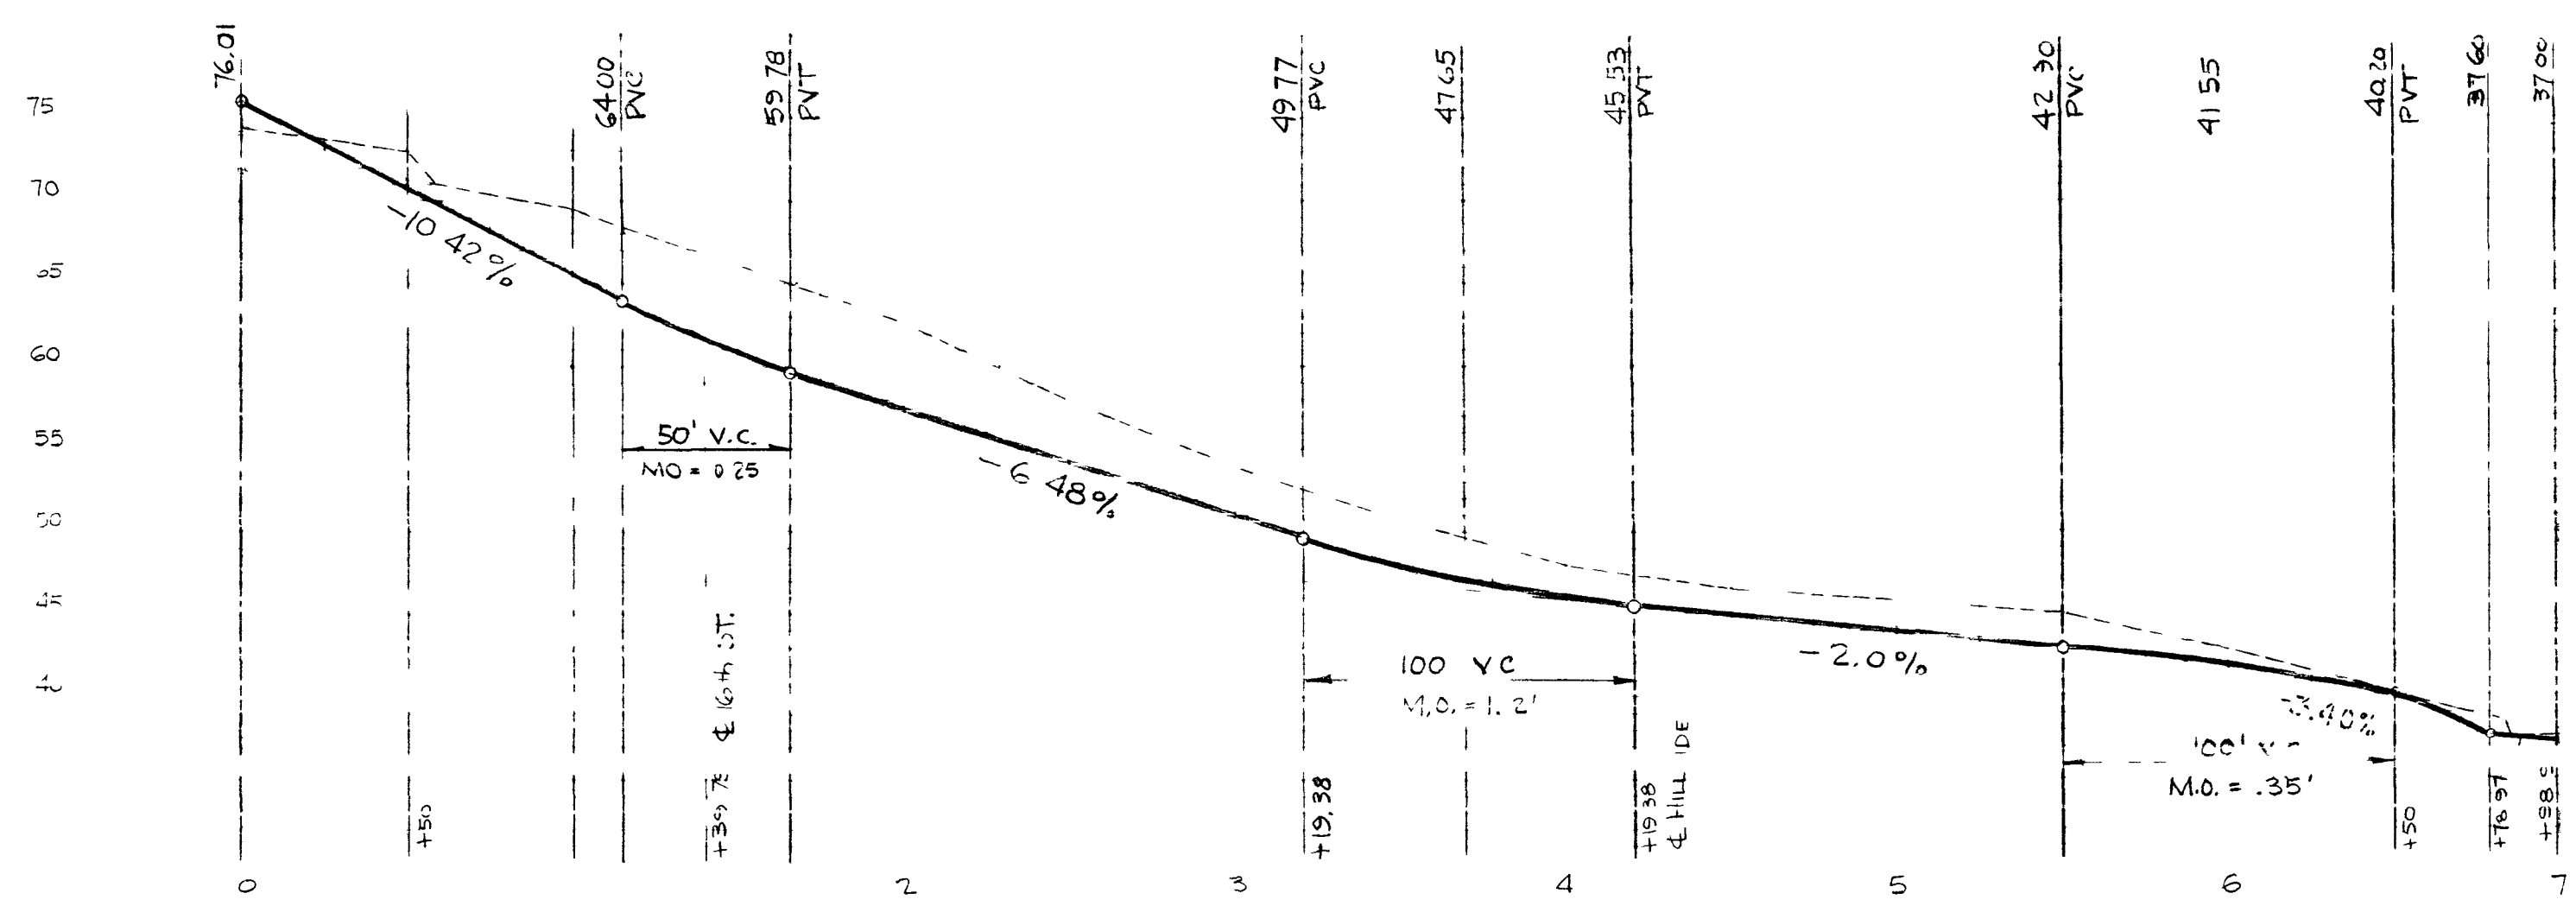


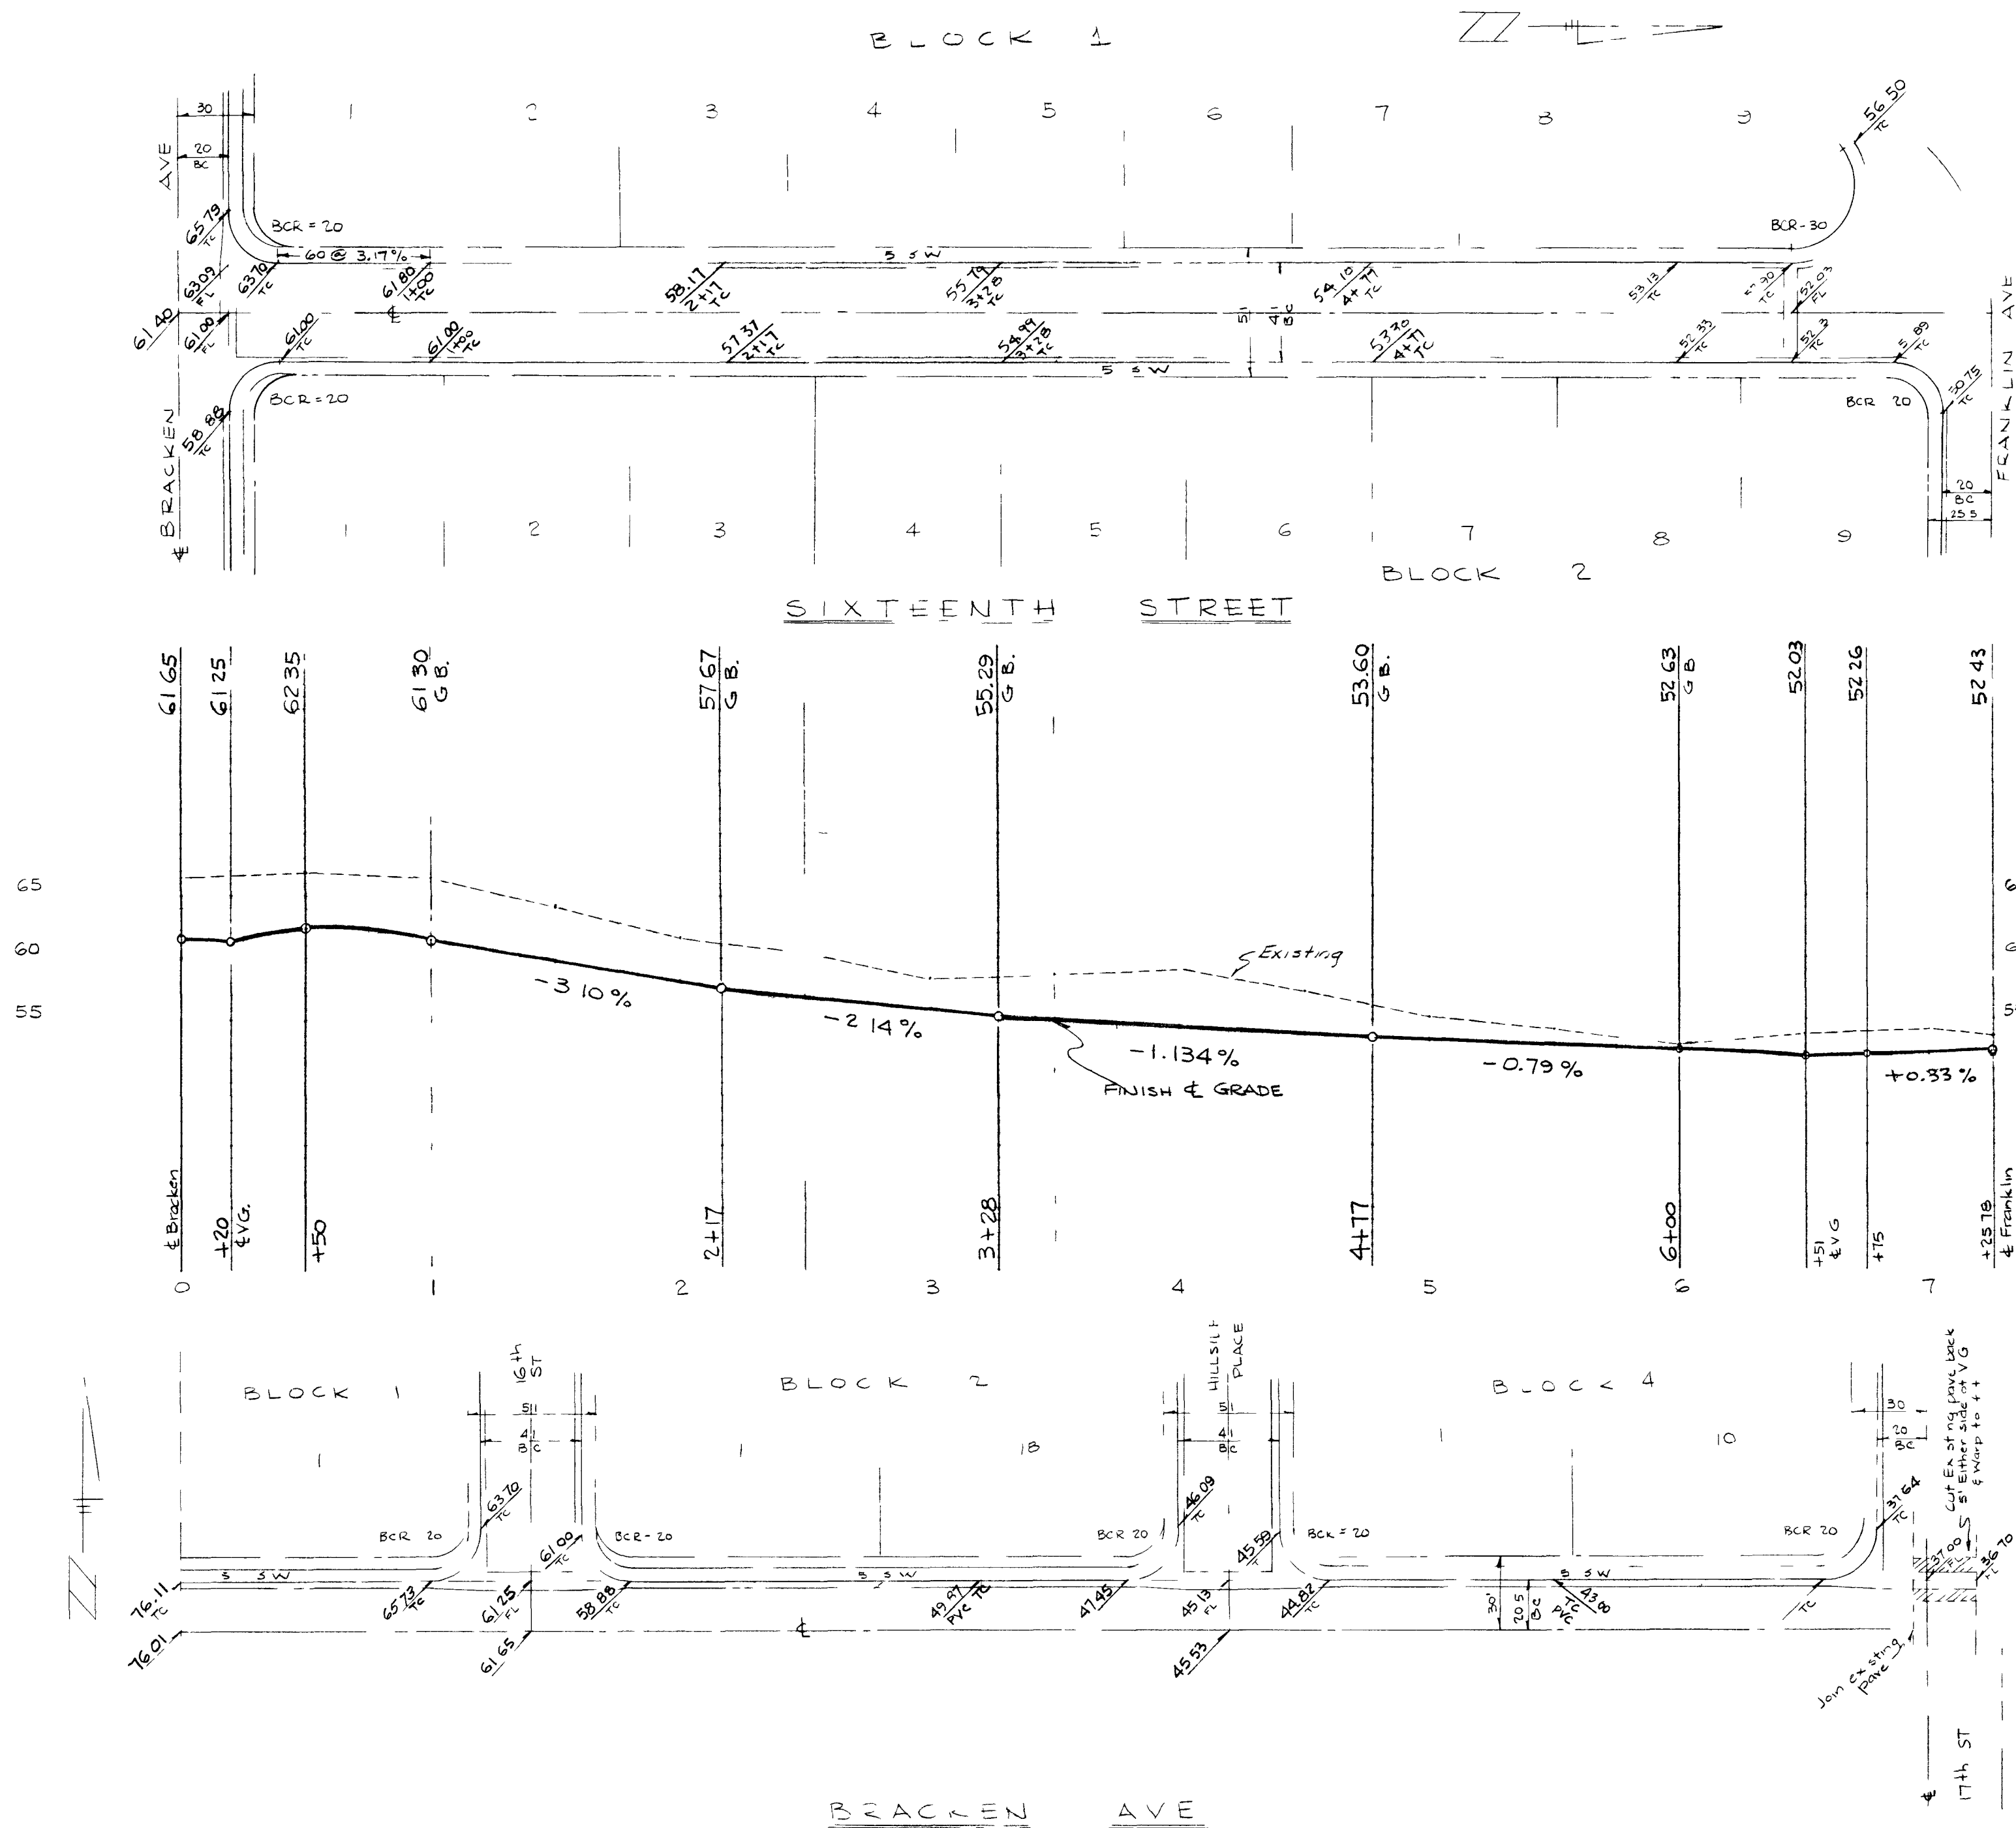

Approval of this plan by the City of Las Vegas, Nevada, does not relieve the Subdivider of responsibility for errors in calculation, design, or planning by the Subdivider's Engineer or Surveyor.

City of Las Vegas, Nevada
Office of the City Engineer
Approved by: *[Signature]*
SCALE -
Hor. 1" = 50'
Vert. 1" = 10'

Beck & Kirk Used - Nahr & Power Inc. & SE
Corner Griffin Metrolist Union - El 1939-61

APPROVED _____ DATE _____

CITY ENGINEER

CITY OF LAS VEGAS ENGINEERING DEPT.

SOUTHRIDGE ESTATES	
Street Plan - Profile	
Prepared By WESTERN ENGINEERS, INC. 24 Jan 1959	
Approved: T.C. Galt	Sheet 1 of 2 sheets
Drawn: RLK	
Checked: JKL	

1074-2780-1

REVISED - NOV 19, 1959 RLK
JAN. 13, 1959 RLK

