


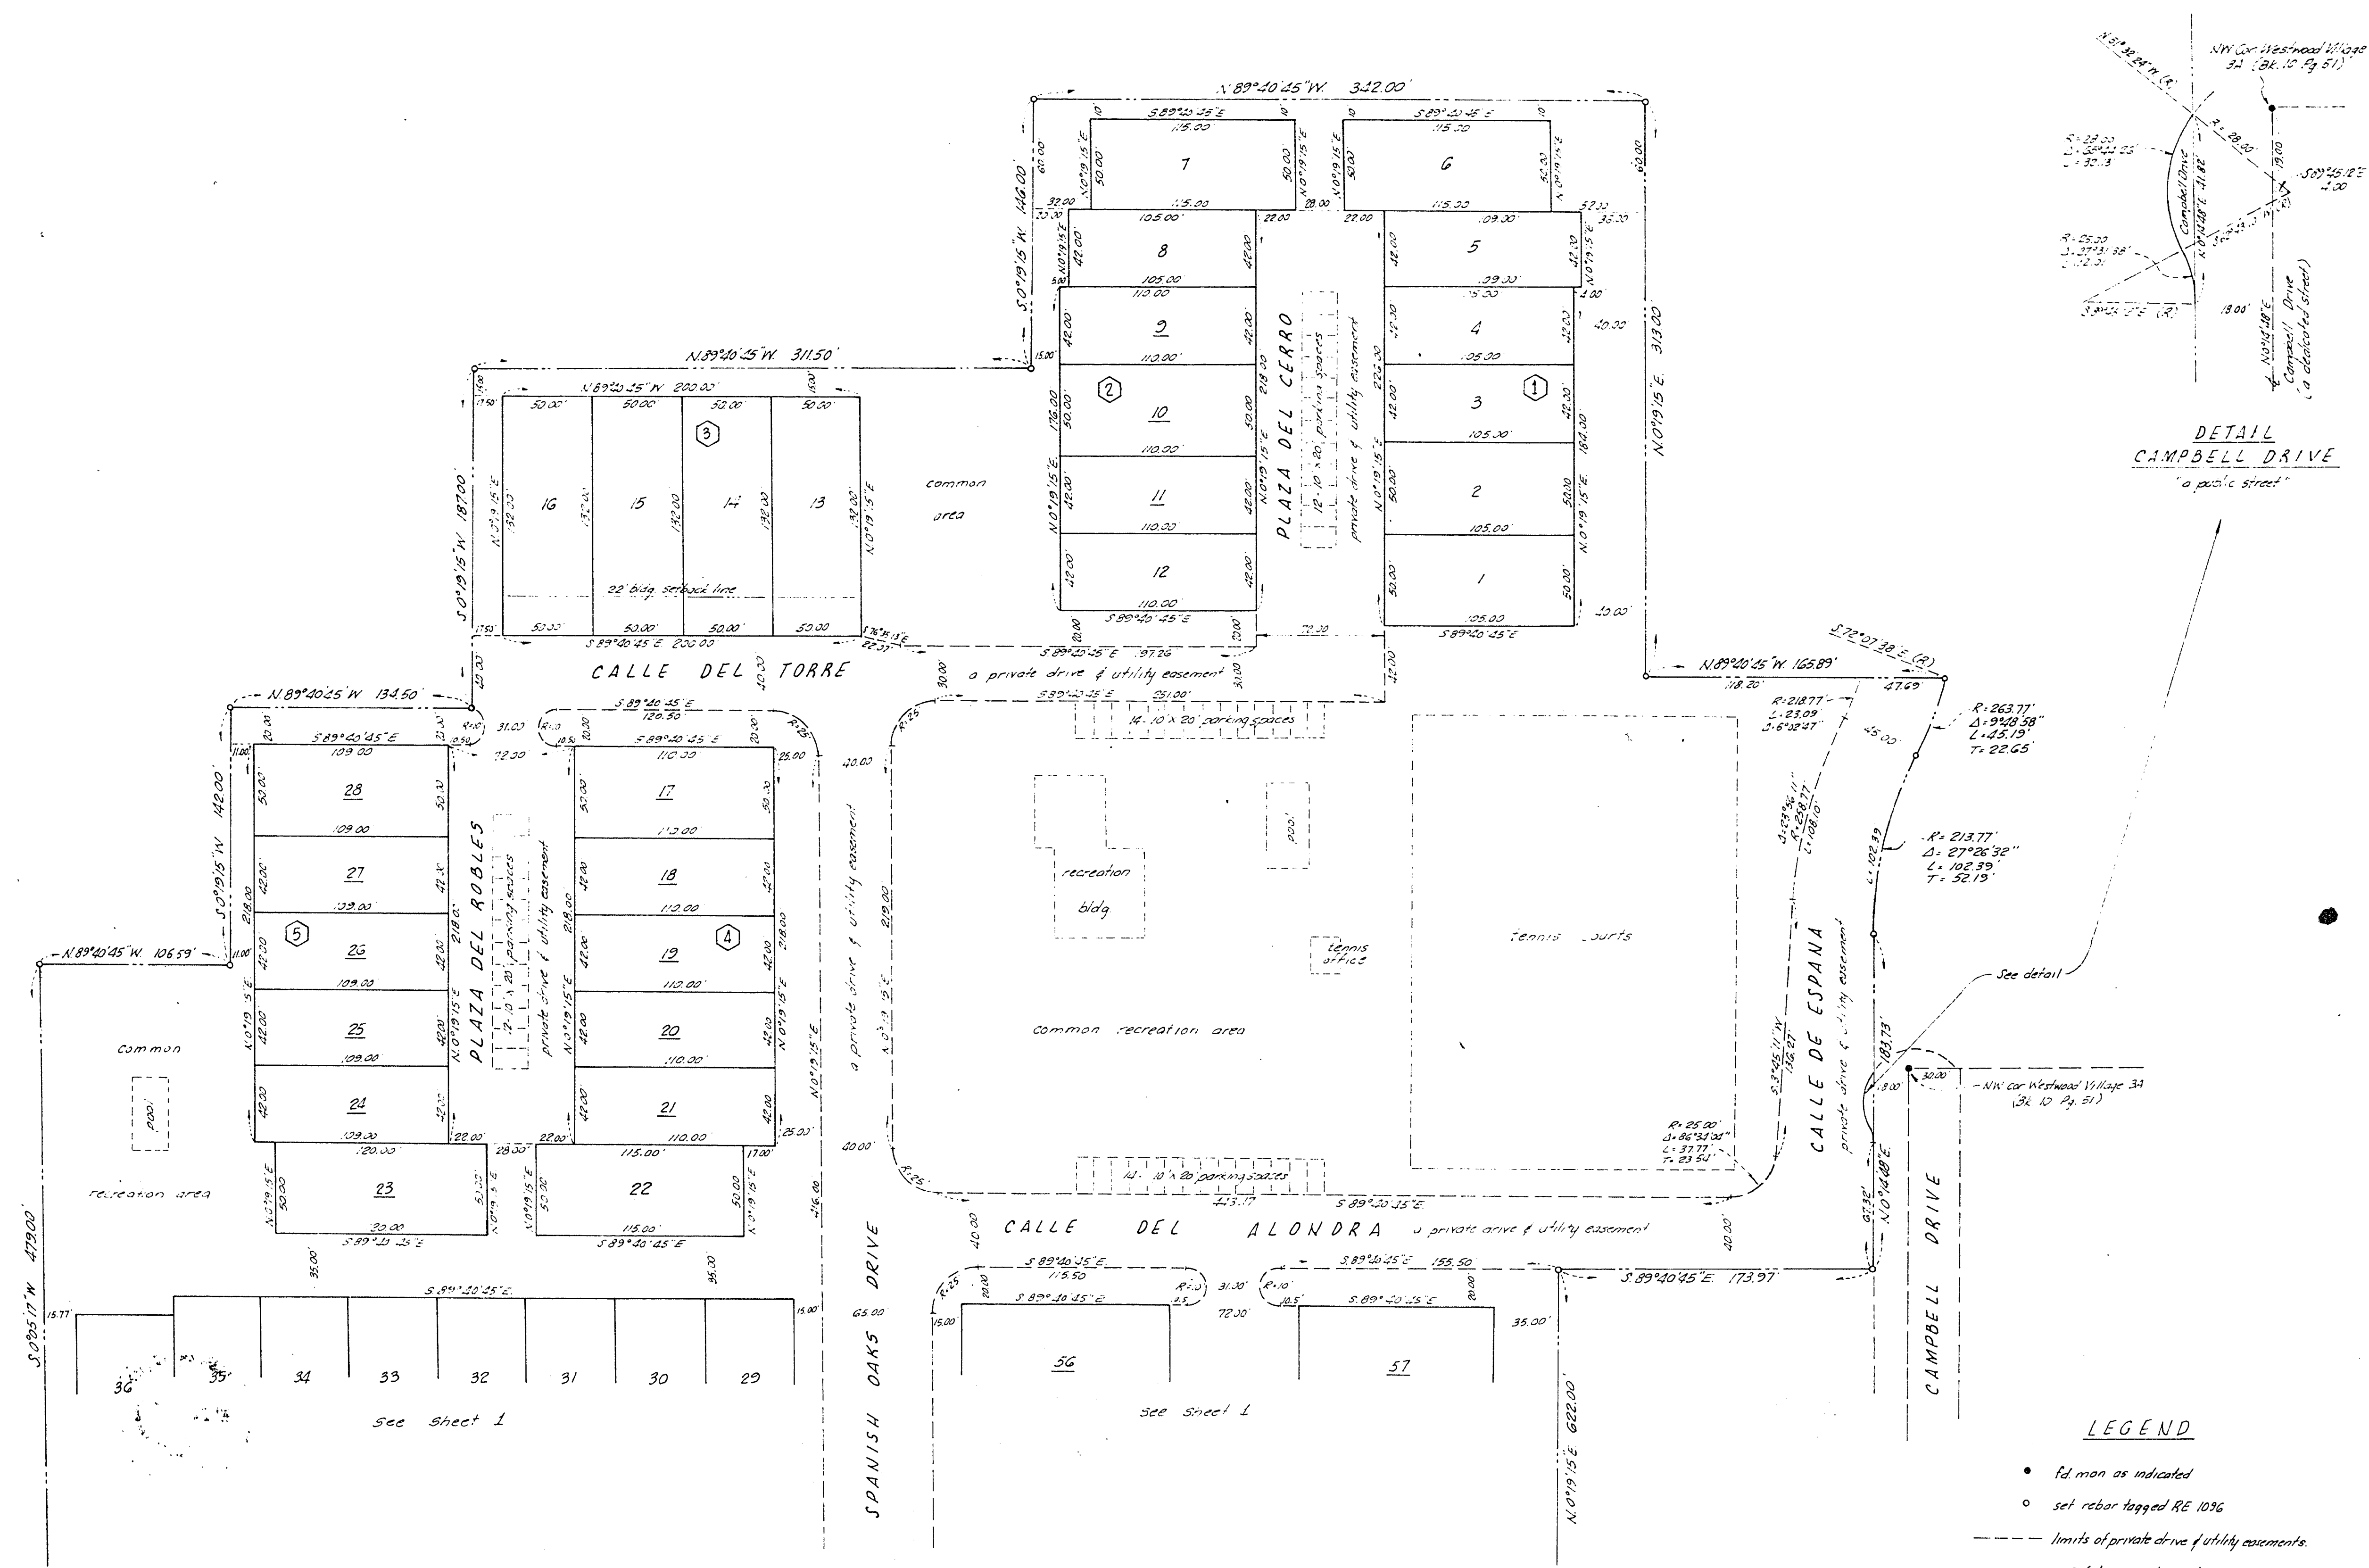

NOTE: location of recreation building, pools, parking spaces and tennis courts is approximate only and does not constitute a subdivision of the common area.

- LEGEND**
- Id. man as indicated
 - set rebar tagged RE 1036
 - limits of private drive & utility easements
 - subdivision boundary
 - Block number
 - 3 Lot number (not amended)
 - 10 Amended lot number (Amending Lots 9 thru 11, 17 thru 21, 23 thru 25, 33 thru 37 and eliminating Lot 68 of Amended Spanish Oaks I, Book 17, Page 18, Clark County Records)