
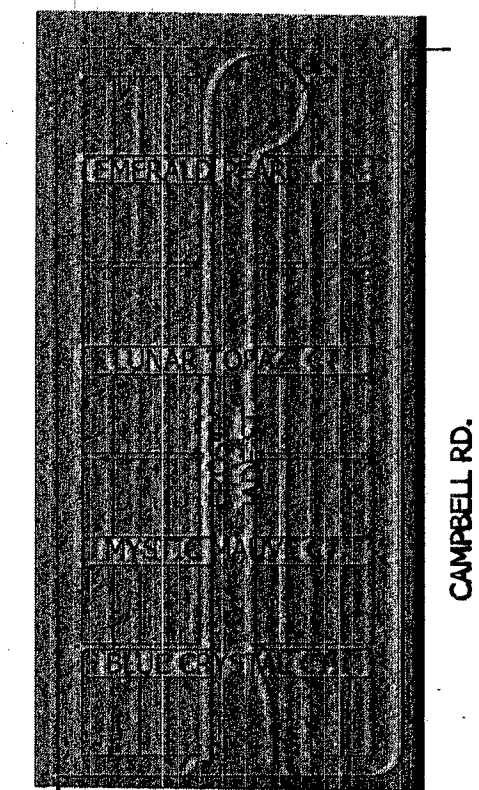


0 40
1" = 40'

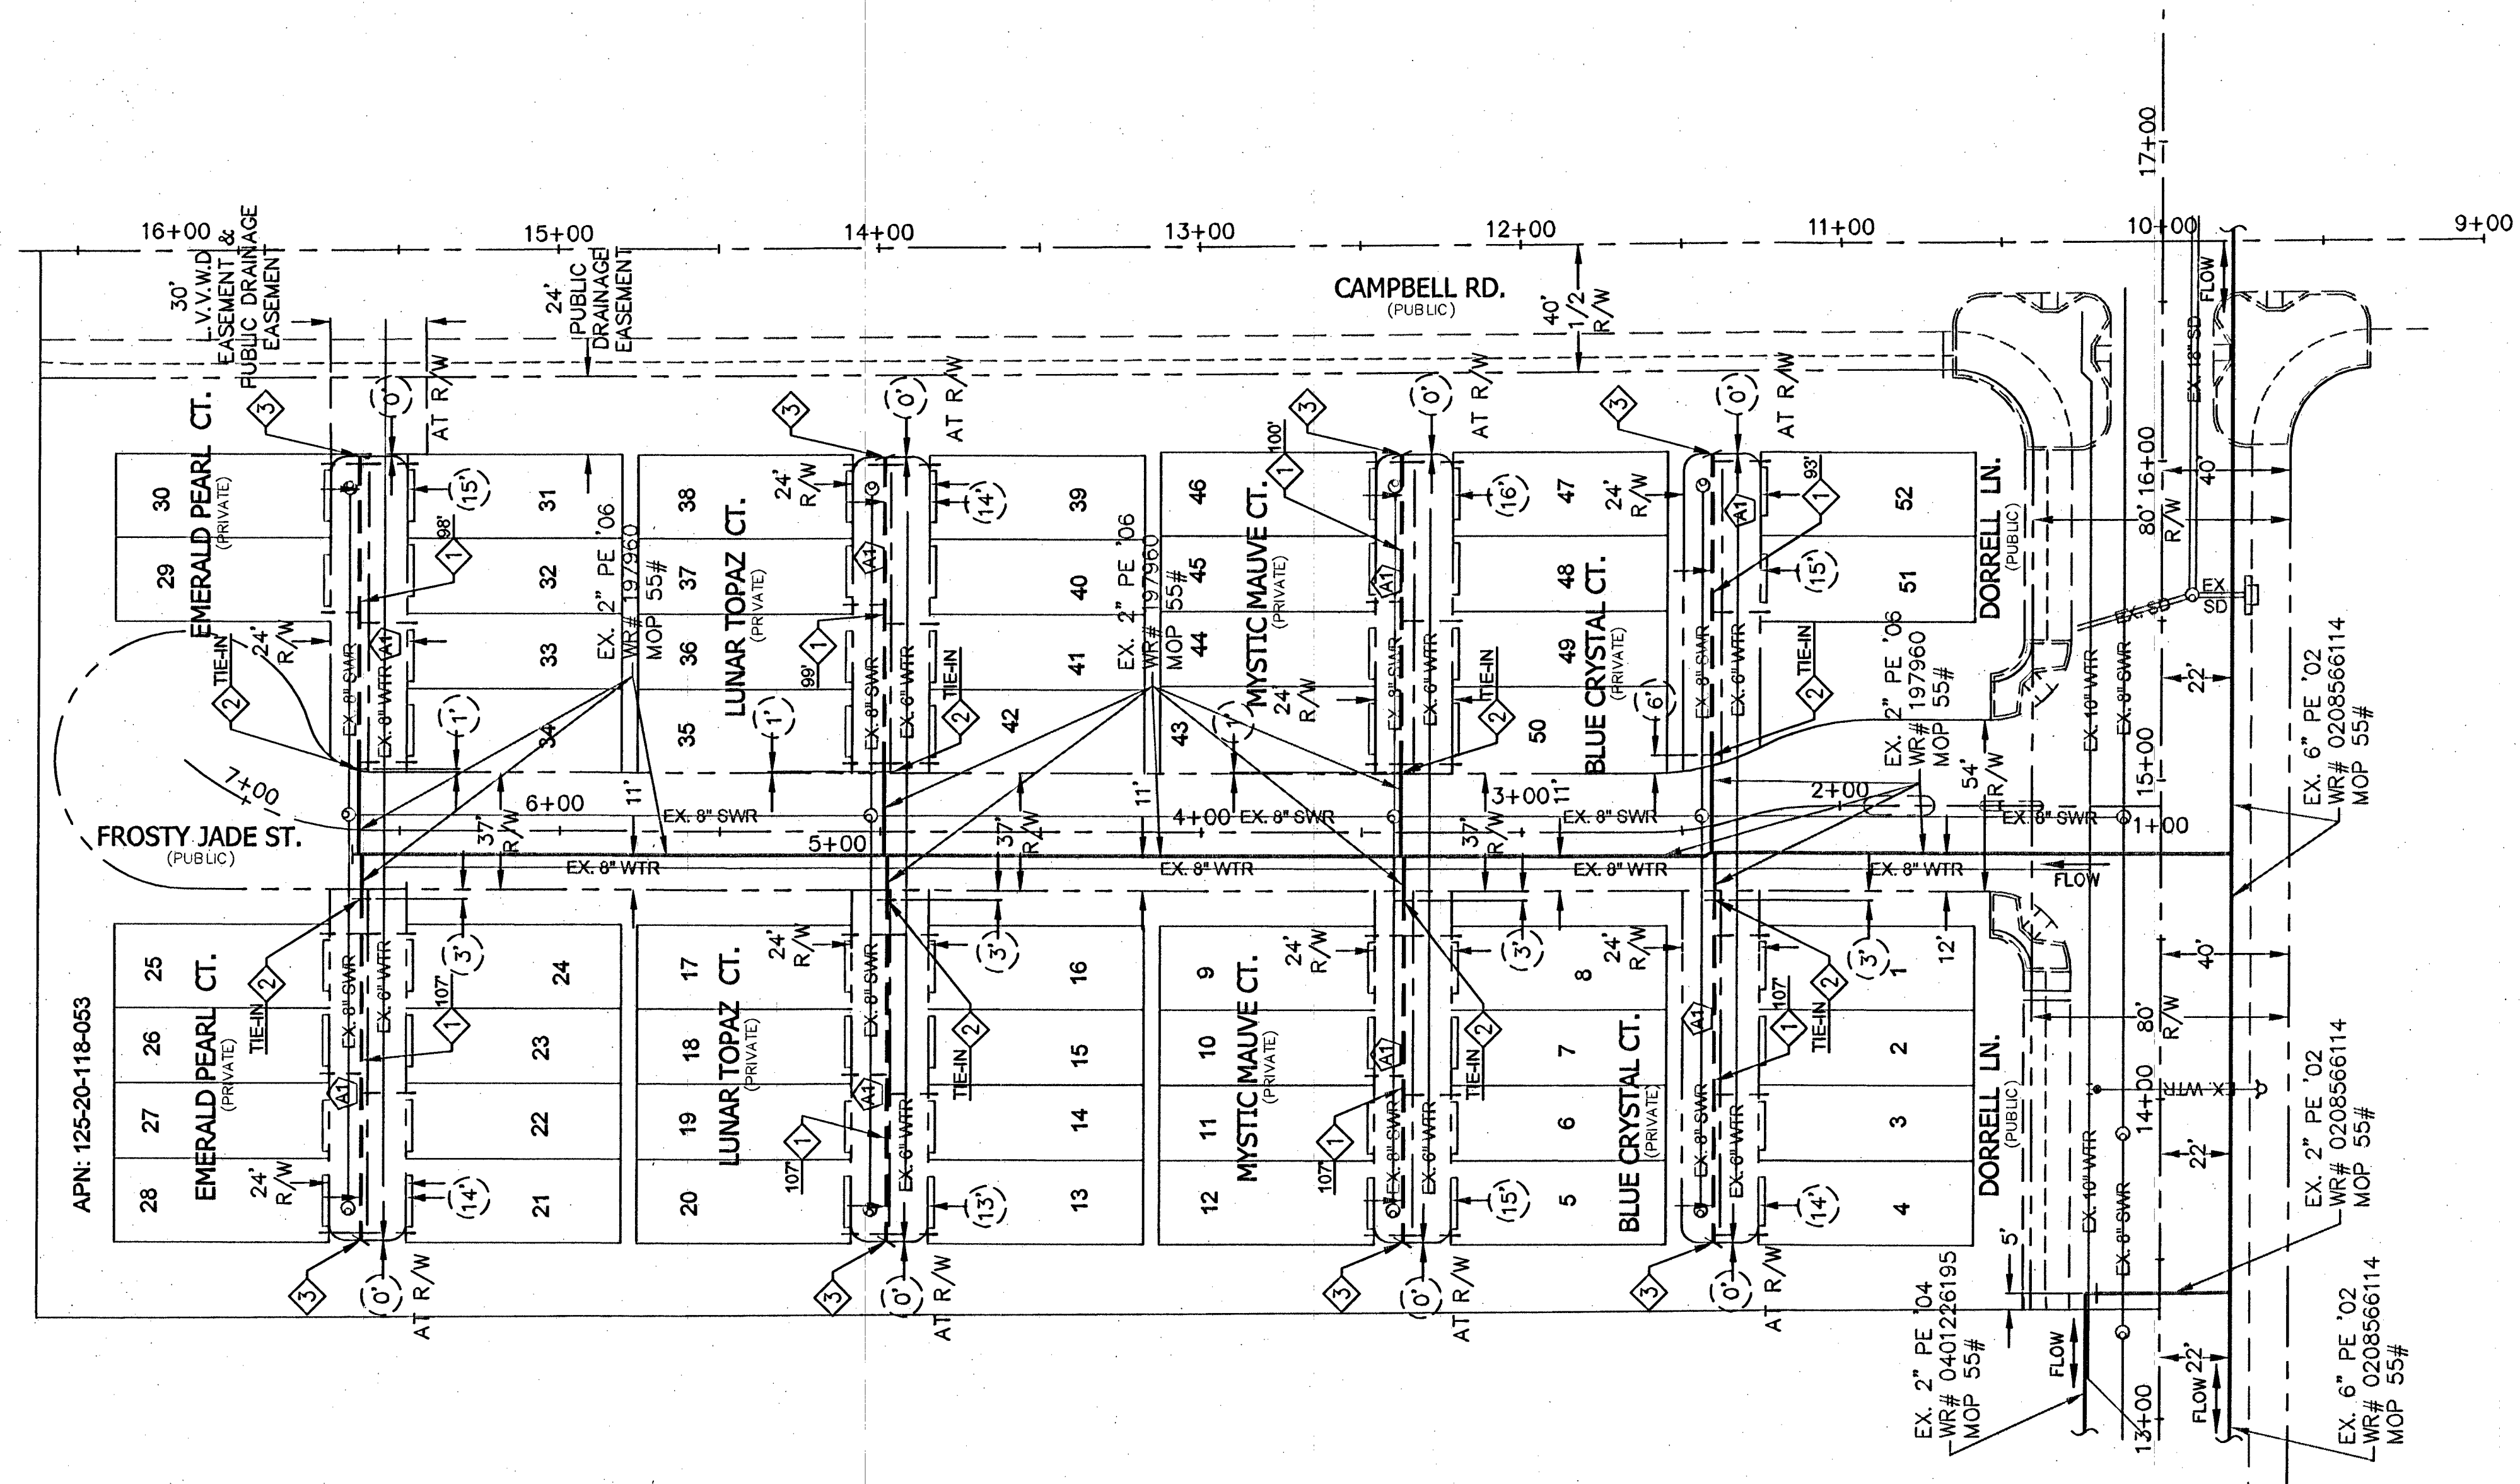

VICINITY MAP
N.T.S.

LEGEND:

- EXISTING GAS LINE
- GAS LINE TO BE ABANDONED
- EXISTING GAS SERVICE
- PROPOSED MAIN GAS LINE (NEW)
- PROPOSED SERVICE LATERAL (NEW)
- PROPOSED SERVICE LINE (NEW)
- RIGHT OF WAY LINE
- STREET CENTERLINE
- PROPERTY LINE
- BACK OF CURB
- MATCHLINE
- EASEMENT
- EXISTING ANODELESS RISER
- EXISTING ANODE RISER
- EXISTING GAS LIGHT
- EXISTING GAS VALVE
- SAWCUT & PATCH

RTC NOTES:

PAVEMENT REPAIR SHALL CONFORM TO RTC STANDARD(S):

A1 503

PROPOSED FACILITIES:

- 1 PROP. 2" PE MAIN
- 2 PROP. 2" PE COUPLING (140-3504)
- 3 PROP. 2" PE CAP (140-3060)

NOTE:
BACK OF CURB LOCATION
AT RIGHT OF WAY



1. 2. 3. 4. NO. DESCRIPTION BY DATE APPVD				AS-BUILT DRAWING-PRESSURE TEST DATA				VISUAL INSPECTION CERTIFICATION				CONSTRUCTION				ISOLATION AREA		W.R. NO.		ENGINEER/TECH: FRANCCELL RODRIGUEZ				PHONE: 702-365-2311					
REVISIONS				TAX CODES UNIT NO. UNIT TYPE INSTL. RETIRED INSTL. RETIRED				TEST MEDIUM TEST METHOD				I HAVE VISUALLY INSPECTED ALL HEATED FUSIONS, SOLVENT CEMENT, MECHANICAL JOINTS, AND WELDS THAT I HAVE PERFORMED				INSPECTOR FOREMAN				329		2017469		ACCOUNT REP: MIKE BAILEY				PHONE: 702-528-7744	
PROPERTY UNITS				TEST PRES. (PSIG) TIME DATE PERFORMED BY				PIPE DIA. PIPE LENGTH PIPE TYPE MIN. DURATION				NAME DATE				REVIEWER BY				LOCATION		ATLAS #/TITLE #		PROJECT CONTACT: MARK KENNEDY				PHONE: 702-727-9287	
				SEE SHEET 2				SEE SHEET 2				SEE SHEET 2				PERMIT INFORMATION				T19S R60E SEC 20 M.D.M.		x585y560		SHEET NO: 3 OF 3				DATE: 12/22/14	
				SEE SHEET 2				SEE SHEET 2				SEE SHEET 2				CITY OF LAS VEGAS				DWN. BY: ZONE ENG		CHKD. BY:		APPVD. BY:					
SOUTHWEST GAS CORPORATION				PROPERTY UNITS				TEST MEDIUM TEST METHOD				NAME DATE				PERMIT INFORMATION				T19S R60E SEC 20 M.D.M.		x585y560		SPINNAKER VILLAGE IV INSTALL					
				PROPERTY UNITS				TEST MEDIUM TEST METHOD				NAME DATE				PERMIT INFORMATION				T19S R60E SEC 20 M.D.M.		x585y560		107/4917					