



B/C CURVE DATA				
No.	Δ	L	T	
1	90°15'54"	20.00'	31.51'	20.09'
2	90°36'18"	80.00'	126.51'	80.85'

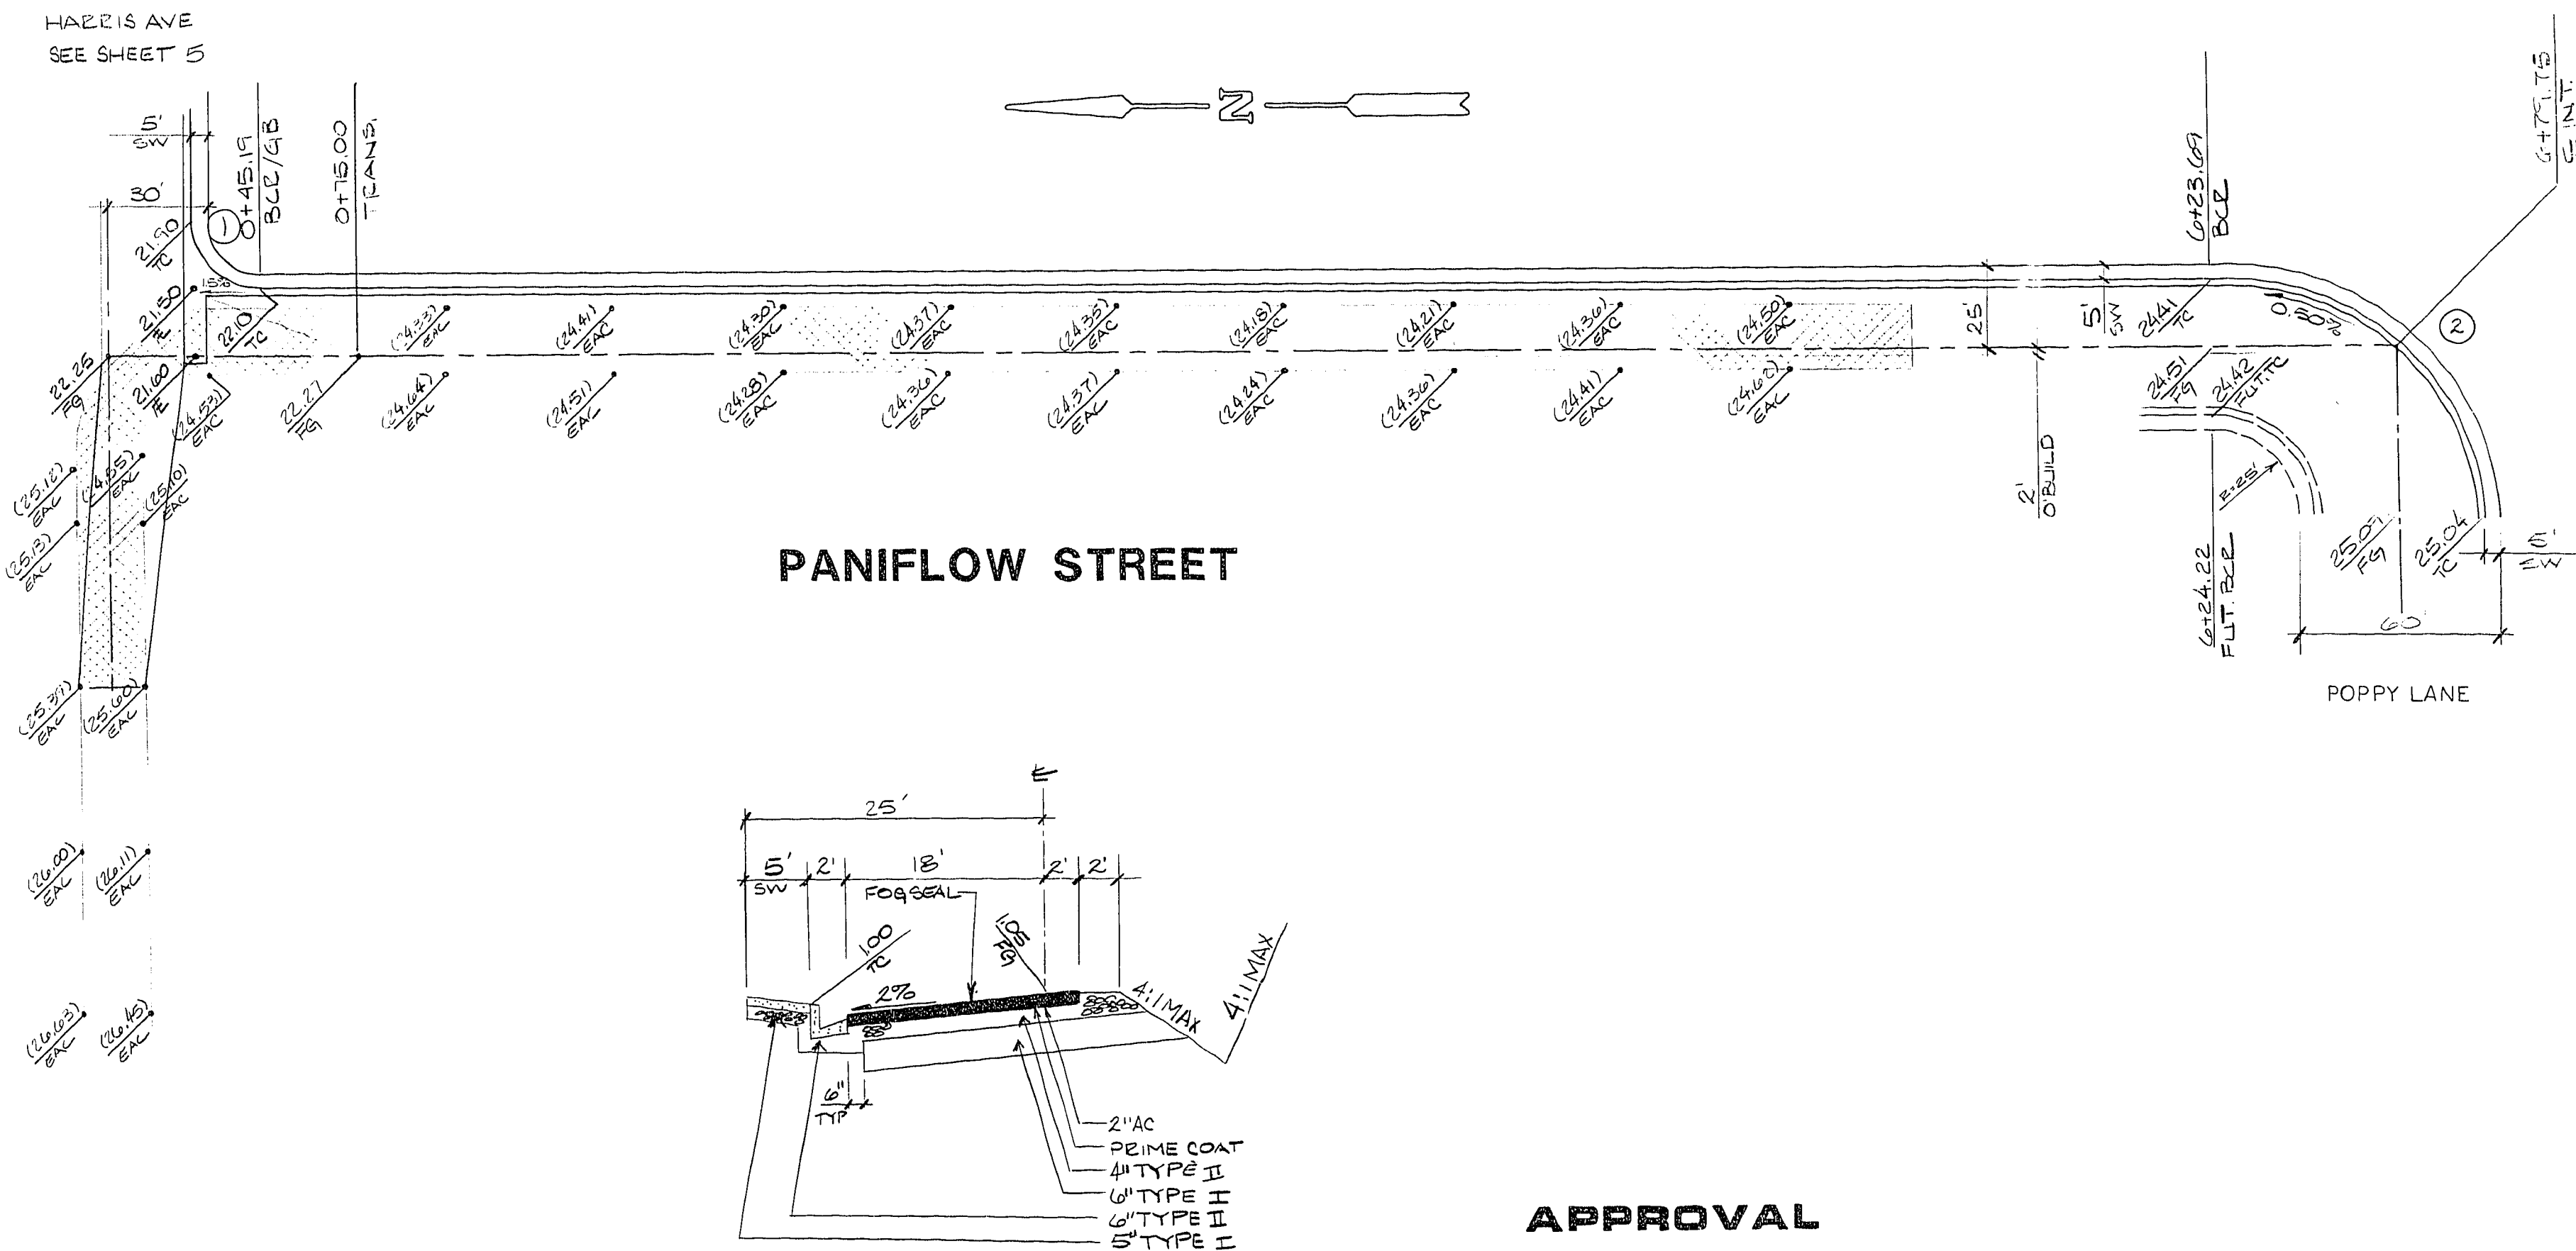

APPROVAL

C.I.V. CHIEF LAND DEVELOPMENT DATE

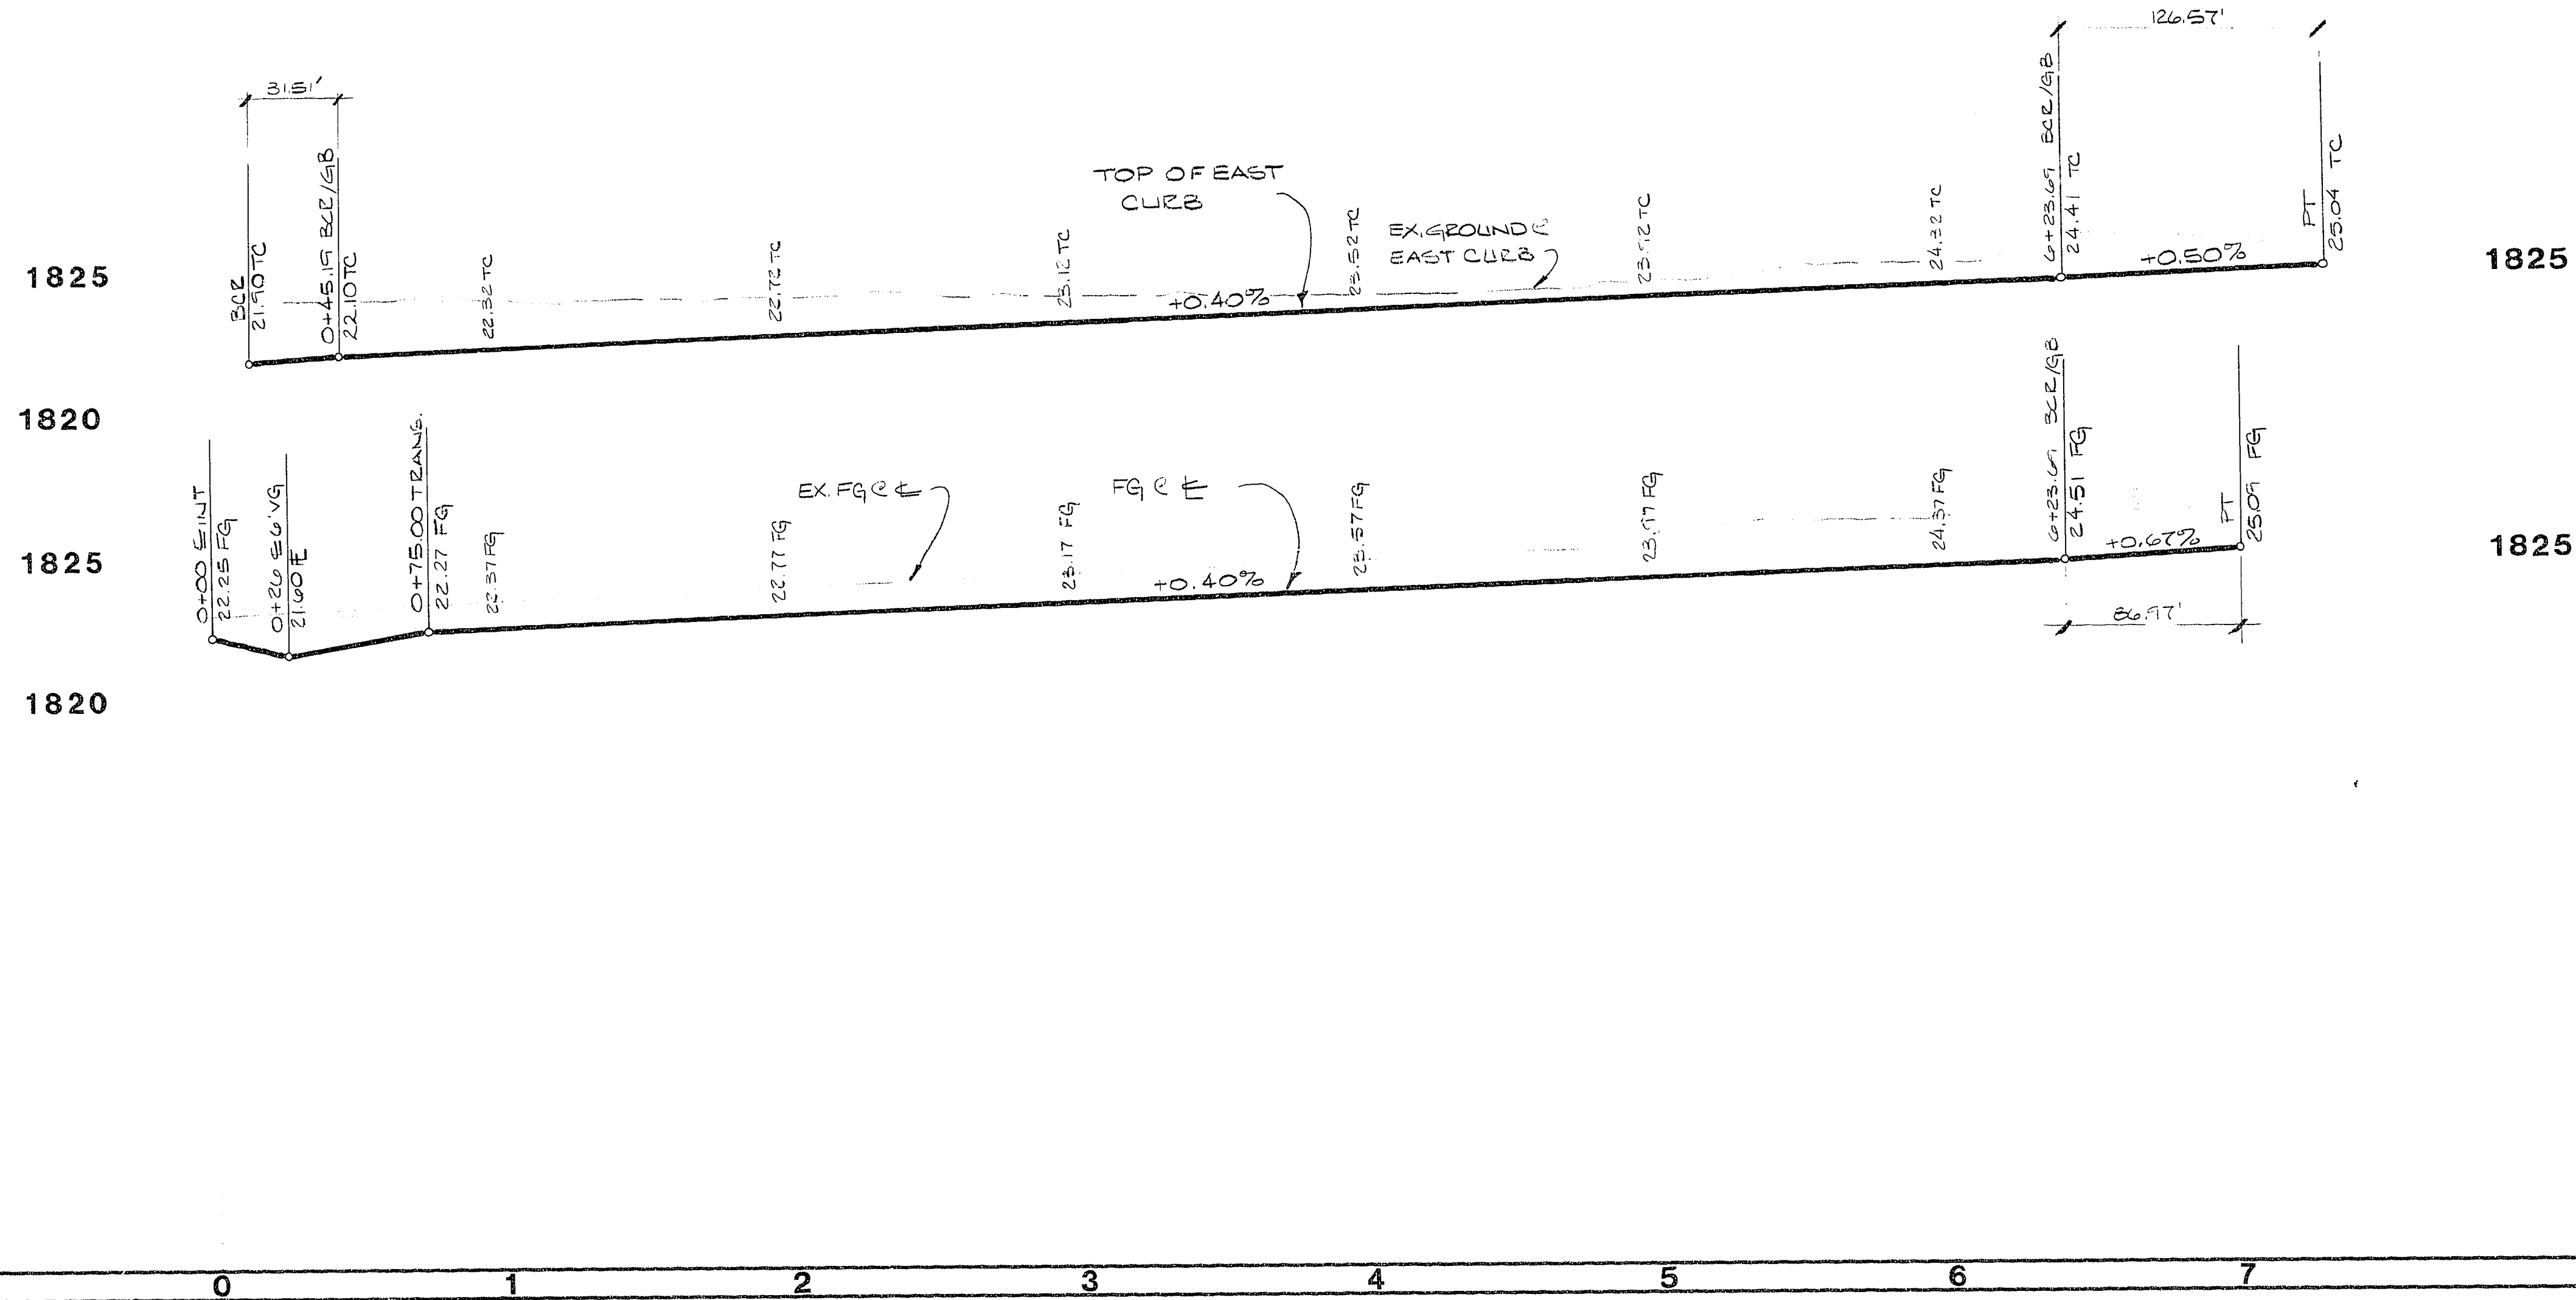

STREET PLAN & PROFILE
PANIFLOW STREET

SPRING CREEKS APTS.

NO. NO.	3453
BY	SCD
DATE	NOV 87
SCALE	H 1" = 40' V 1" = 4'

SHEET	6
OF 11 SHEETS	


STEVEN S. MILLER CONST.
CITY OF LAS VEGAS

REVISION

REV DATE BY

vtm nevada

CONSULTING ENGINEERS - PLANNERS
2300 PASEO DEL PRADO BUILDING A SUITE 100
LAS VEGAS, NEVADA 89102 PHONE (702) 873-7550

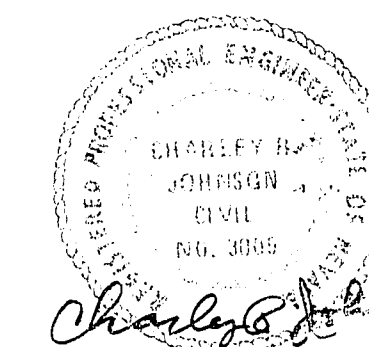

Charles R. Johnson 11/20/97

1074-2775