

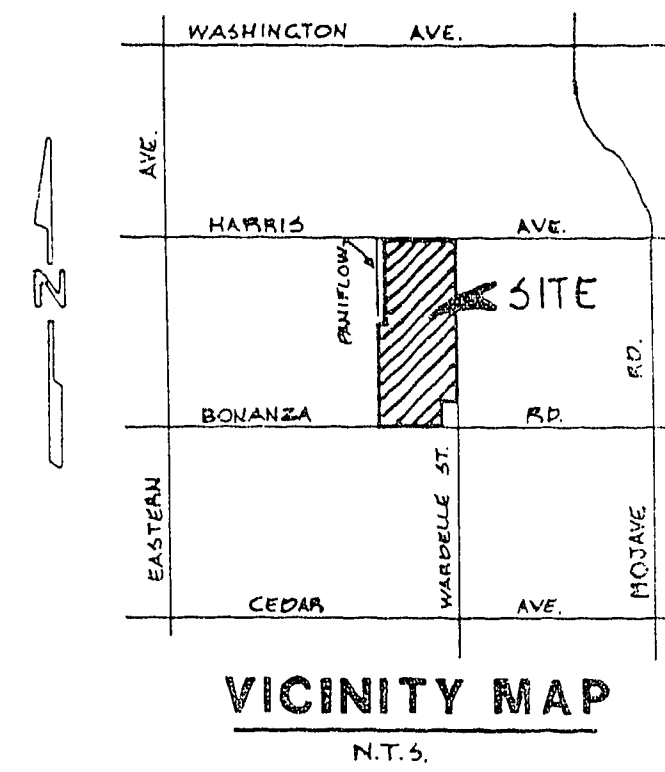
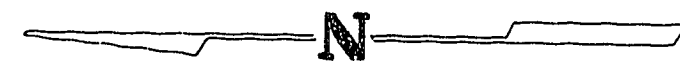


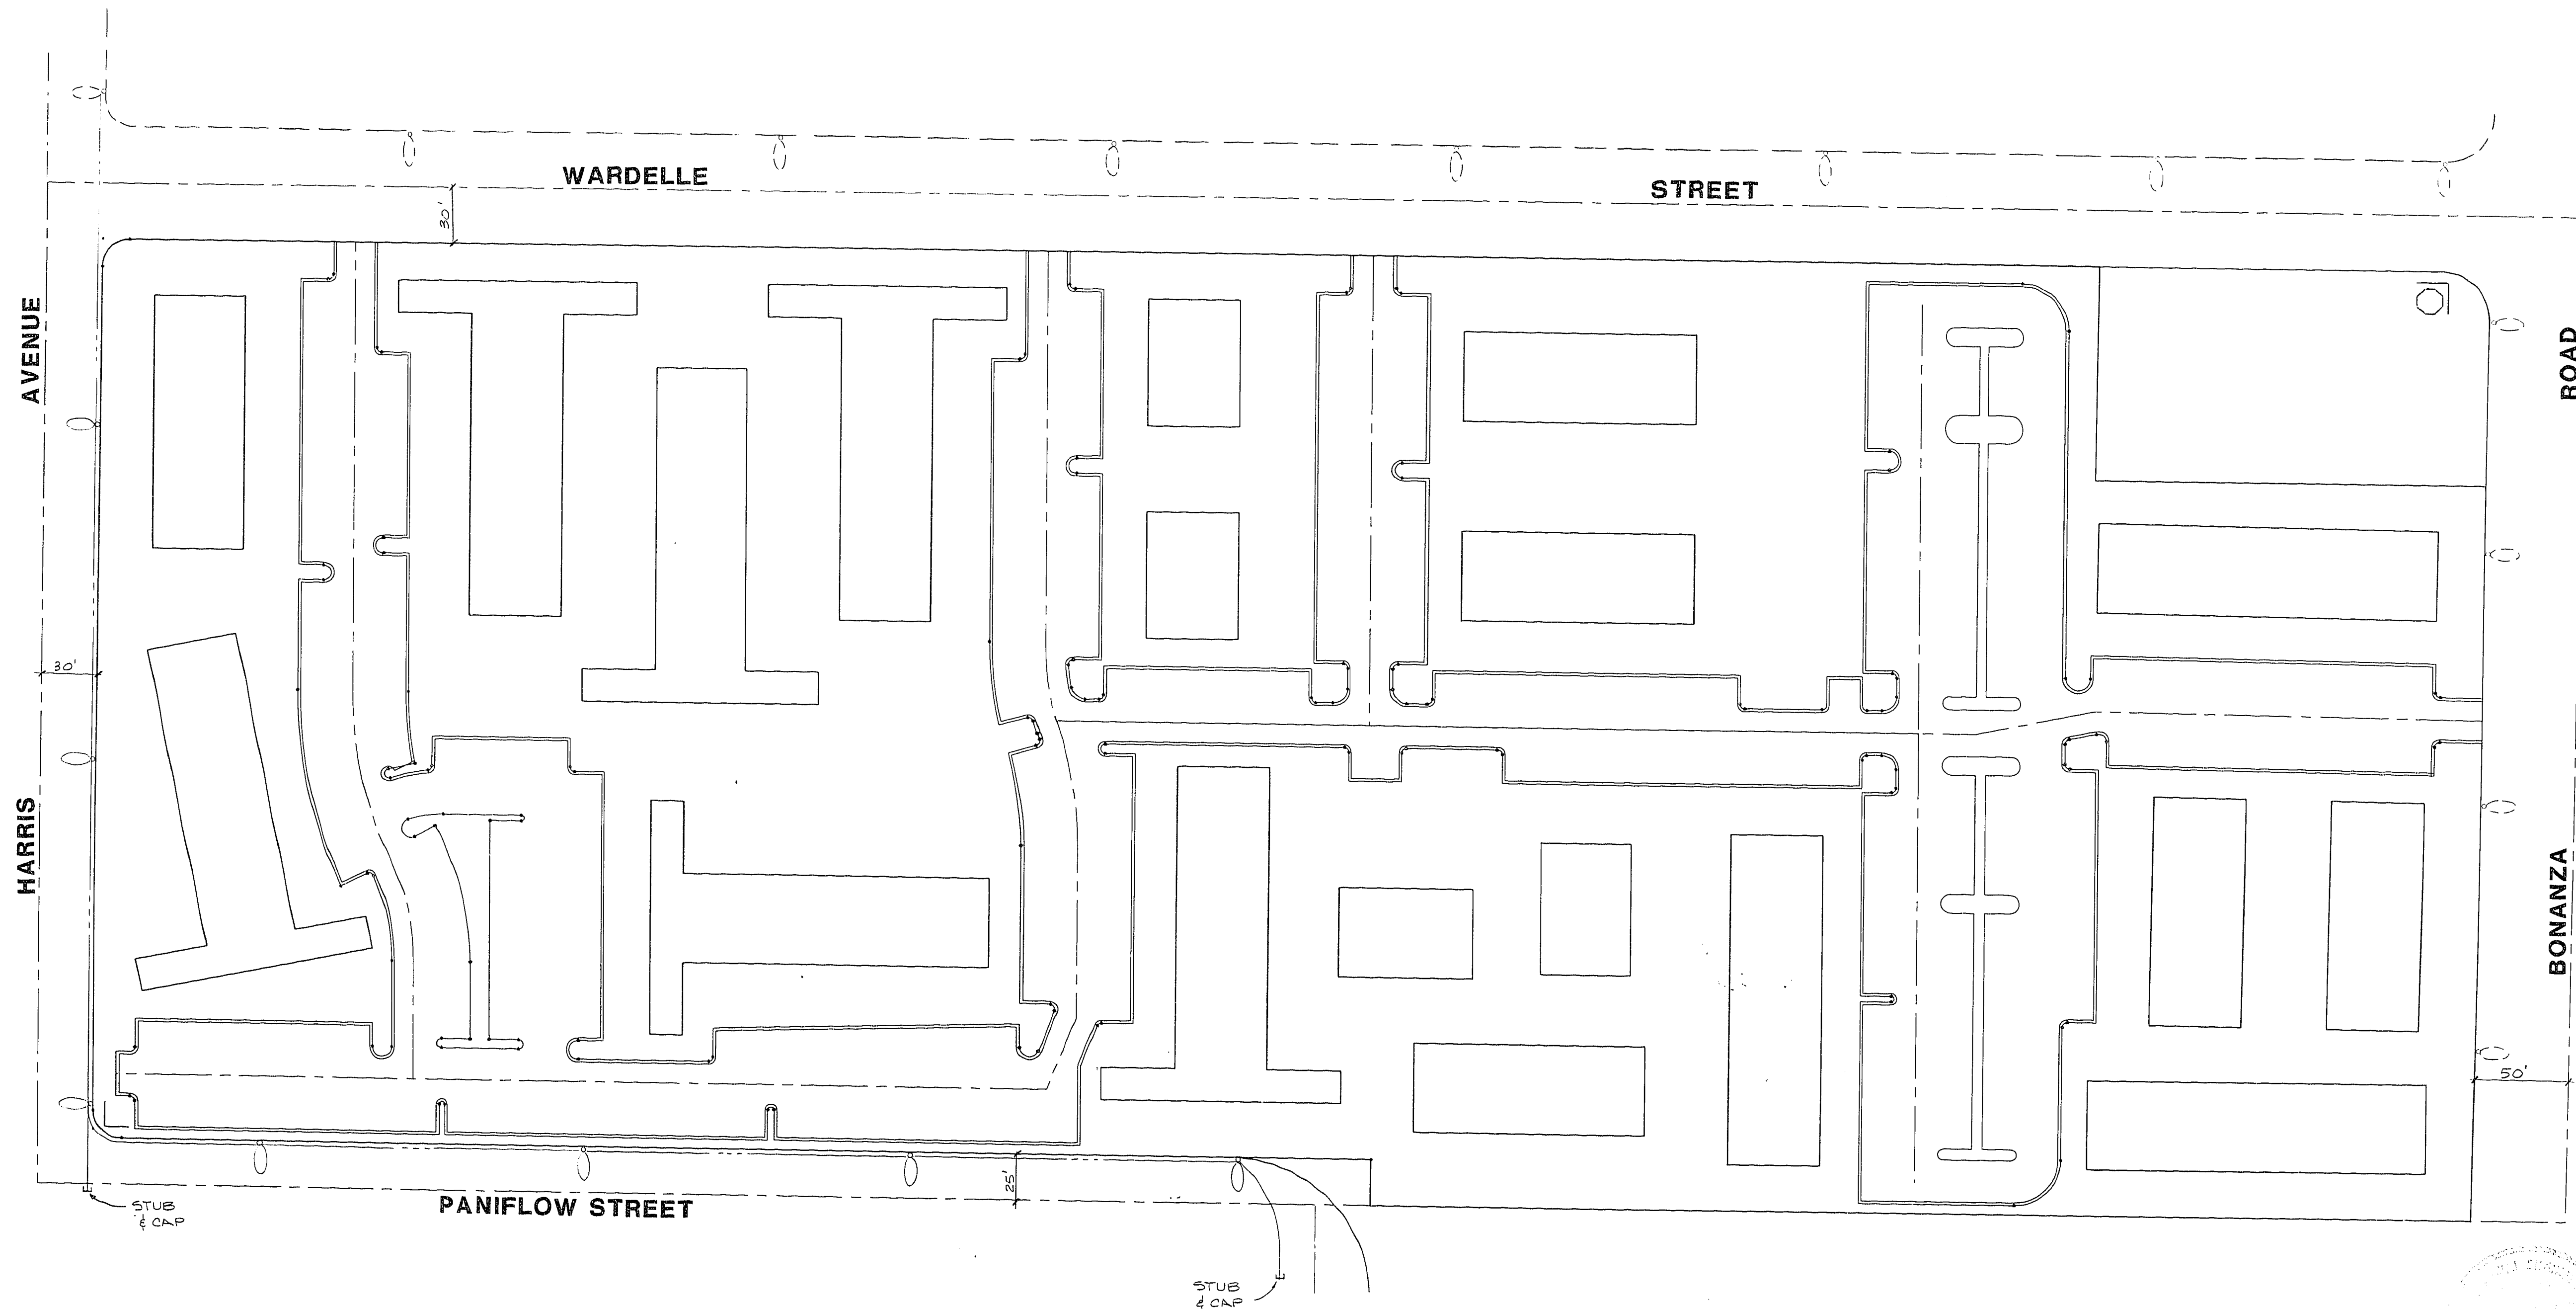

LEGEND & QUANTITY ESTIMATE

○	100 WATT HPS LUMINAIRE	7 EA
---	1 1/4" PVC CONDUIT	1100 LF
—	6" STREET NAME SIGN	2 EA
○	30" STOP SIGN	1 EA
○	EXIST'G STREET LIGHT	

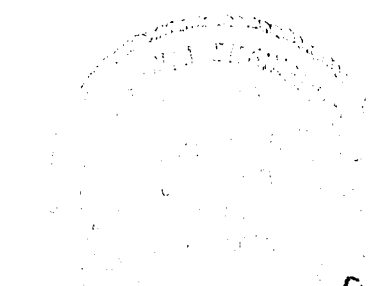

Charles Johnson
11/20/97

APPROVAL

[Signature]
NEVADA POWER CO. DATE 12/2/97

C.L.V. CHIEF LAND DEVELOPMENT DATE

STEVEN S. MILLER CONST.
CITY OF LAS VEGAS

vtm nevada

CONSULTING ENGINEERS - PLANNERS
2300 PASEO DEL PRADO BUILDING A SUITE 100
LAS VEGAS, NEVADA 89102 PHONE (702) 873-7550

REVISION	REV	DATE	BY

TITLE
STREET LIGHT PLAN

PROJECT
SPRING CREEKS APTS.

NO. NO.	3453
BY	RPF
DATE	NOV. 87
SCALE	1" = 50'

SHEET
11
OF 11 SHEETS

2077-2775

17.4.87