

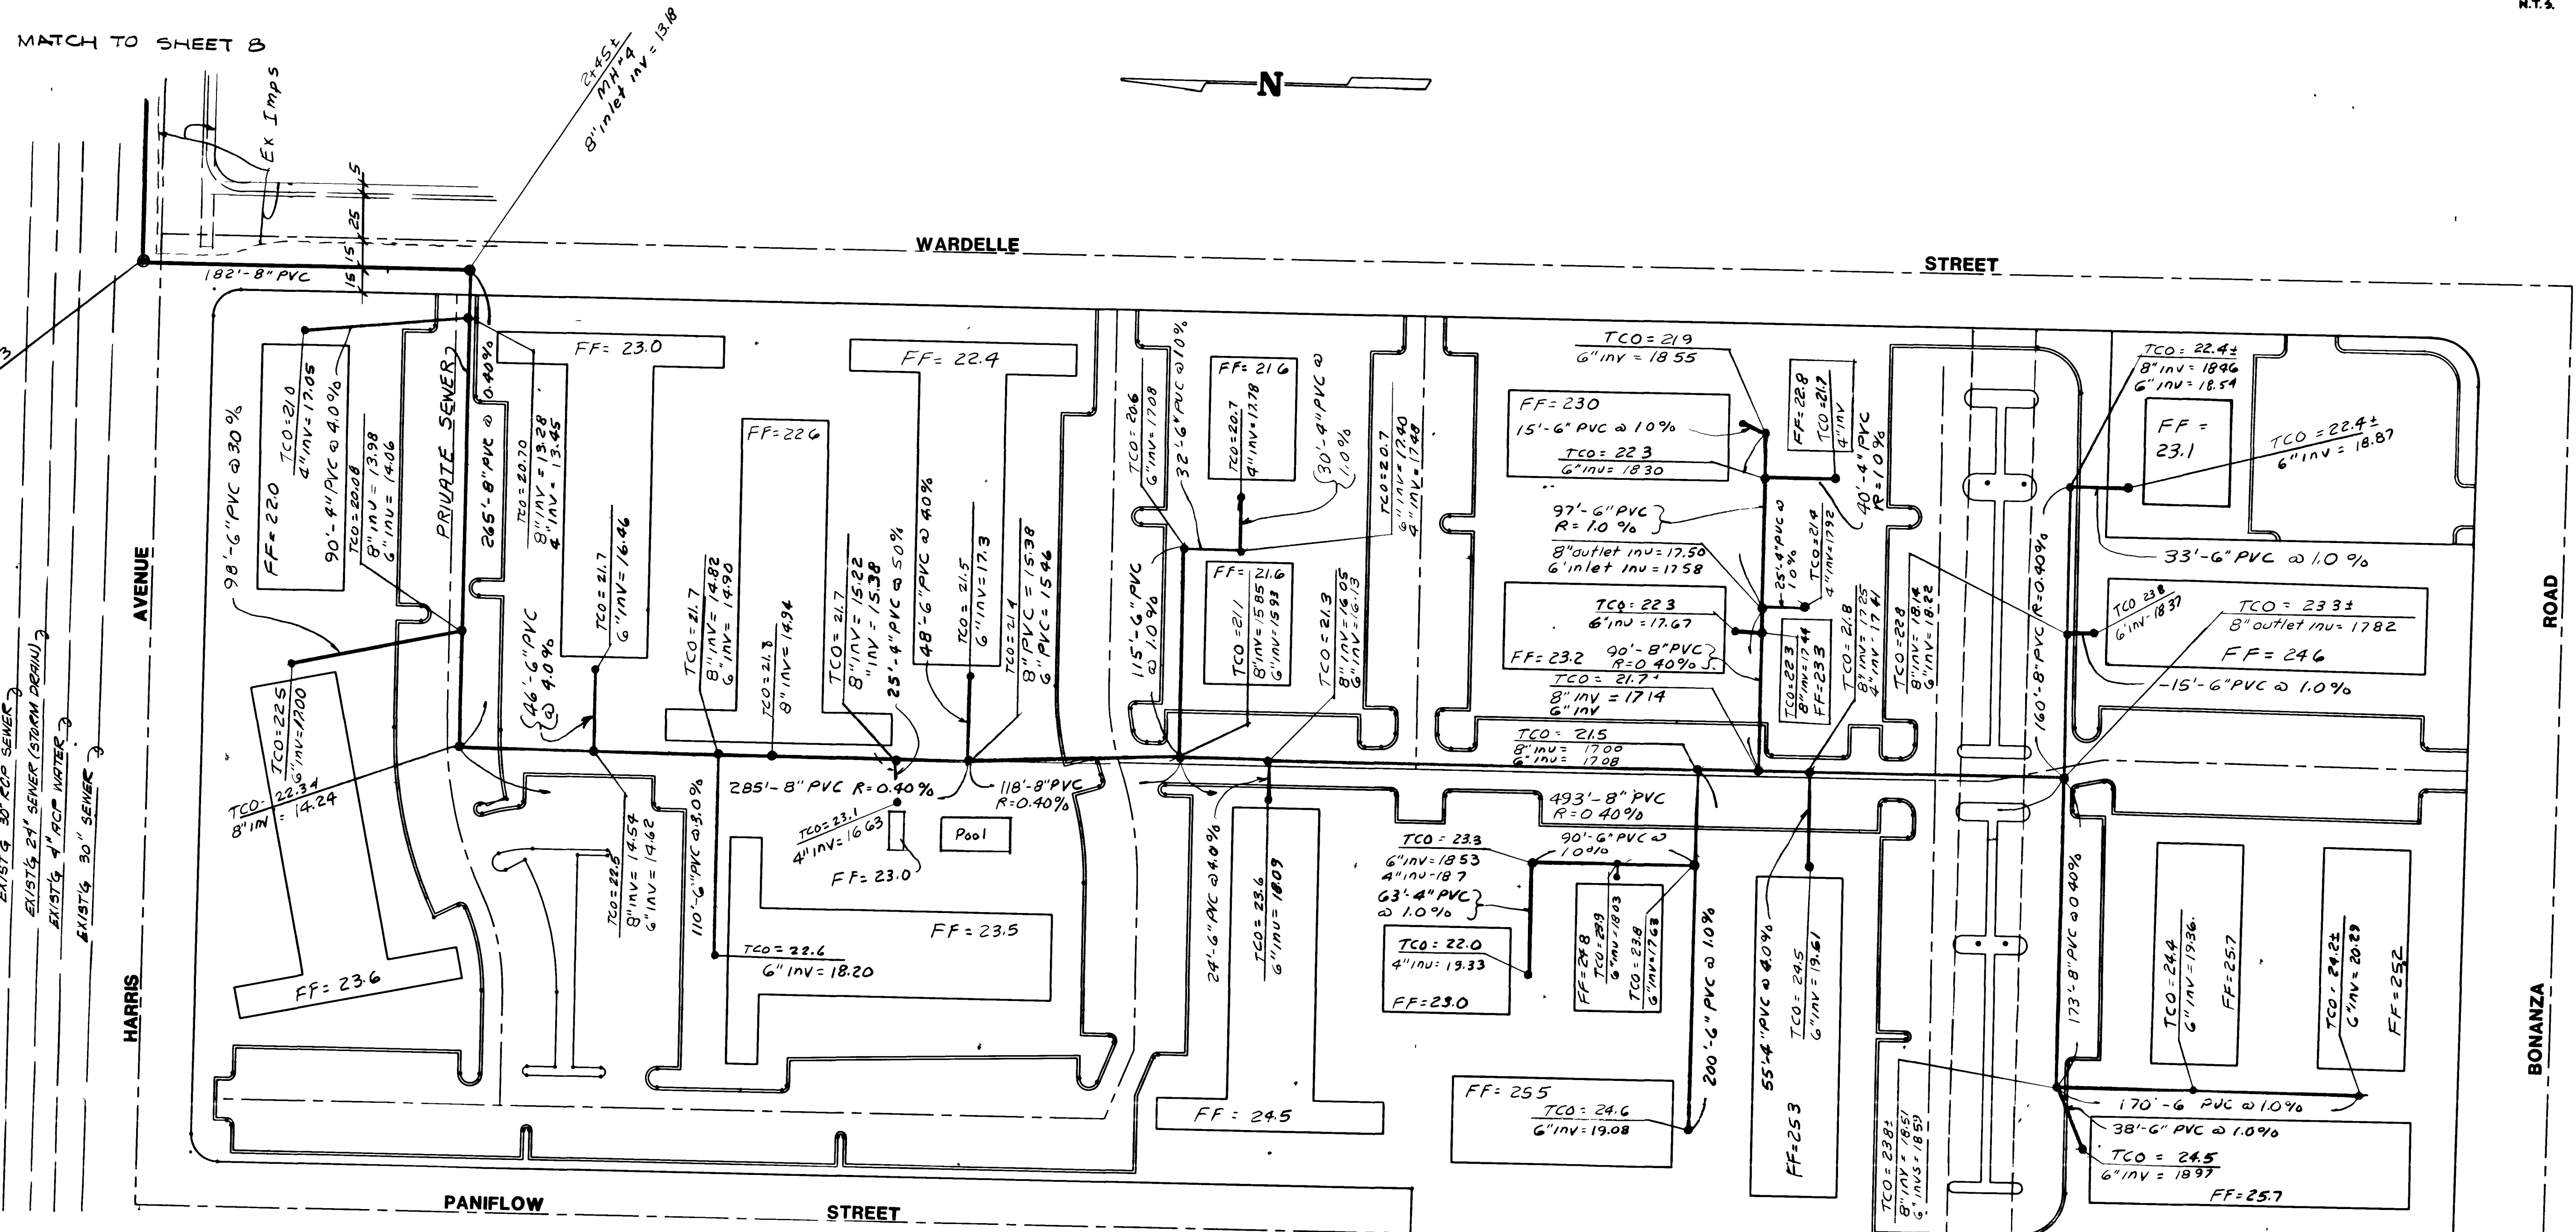


LEGEND & QUANTITY ESTIMATE			
Public Sewer	1. Remodel Ex SMH	1 EA	
	2 Std 4" dia SMH	4 EA	
	3 8" PVC Sewer main	892 LF	
Private Sewer	1. 8" PVC Sewer	1584 LF	
	2 6" PVC Sewer	1116 LF	
	3 4" PVC Sewer	357 LF	
	4 Cleanouts	As required	
(Every 100 foot maximum)			

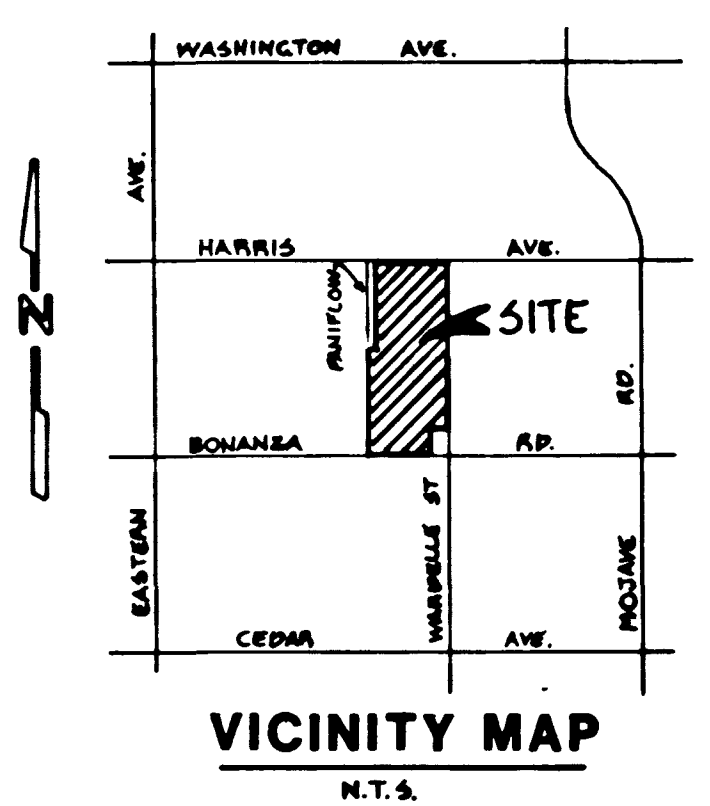

EXIST'G 30" RCP SEWER
EXIST'G 24" SEWER (STORM DRAIN)
EXIST'G 4" RCP WATER
EXIST'G 30" SEWER

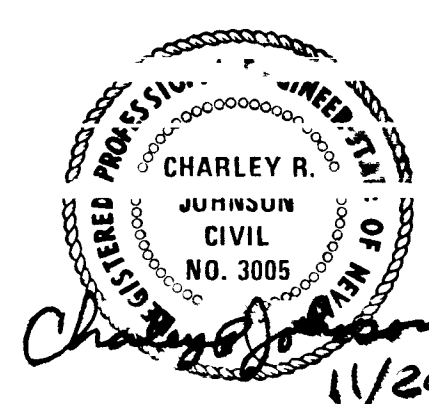

APPROVAL
C.L.V. SANITATION DEPT.
C.L.V. CHIEF LAND DEVELOPMENT
DATE 12-3-87

TITLE		MASTER SEWER PLAN	
PROJECT		SPRING CREEKS APARTMENTS	
NO. NO.	3453	BY	CRJ
DATE	NOV. 87	SCALE	1" = 50'
SHEET		7	
OF 11 SHEETS		3074-2775	

STEVEN S. MILLER CONST.
CITY OF LAS VEGAS

CONSULTING ENGINEERS - PLANNERS
2300 BASEO DEL PRADO BUILDING A, SUITE 100
LAS VEGAS, NEVADA 89102 PHONE (702) 873-7550

vtm nevada


