
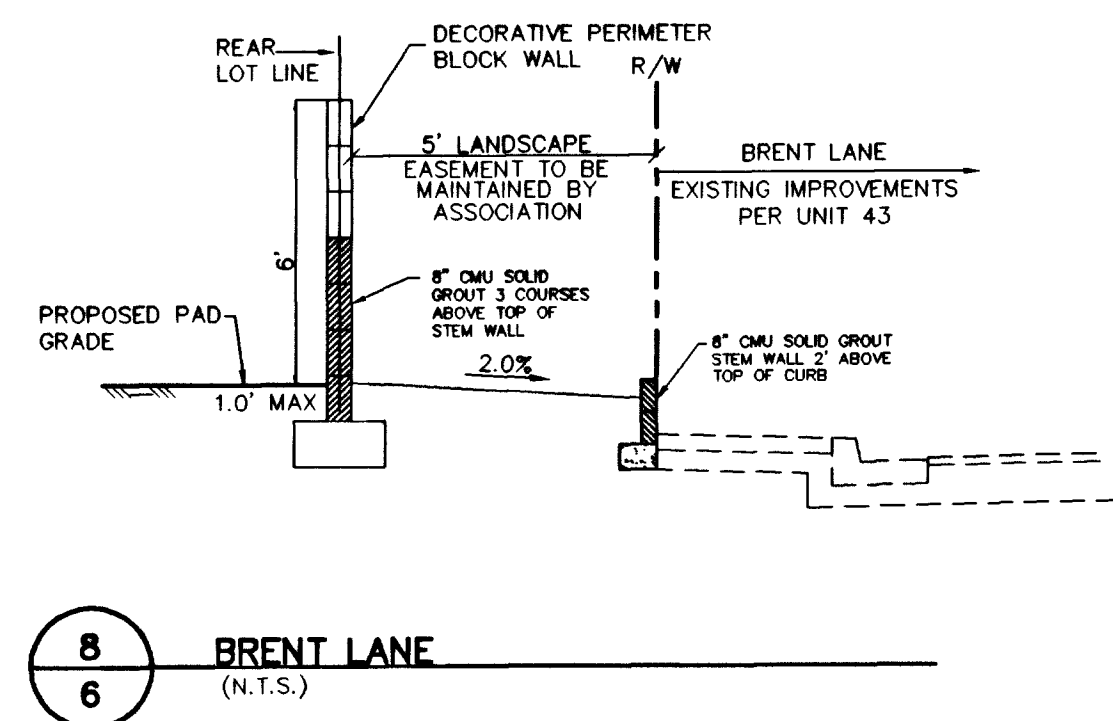
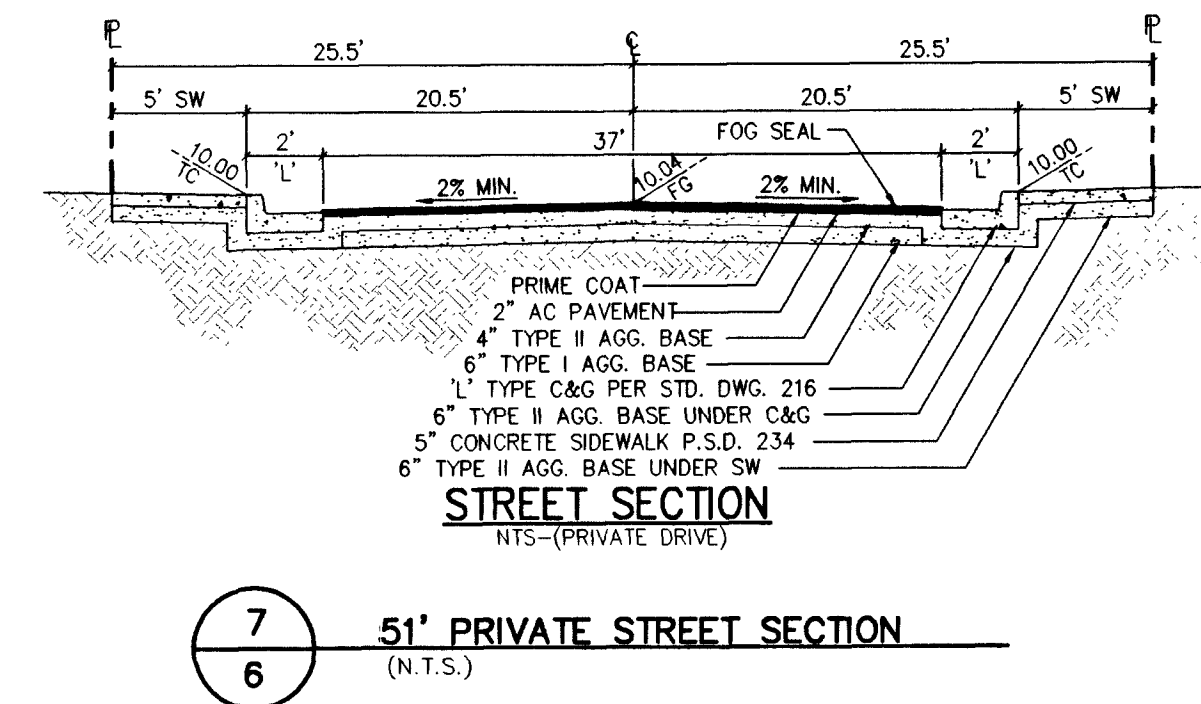
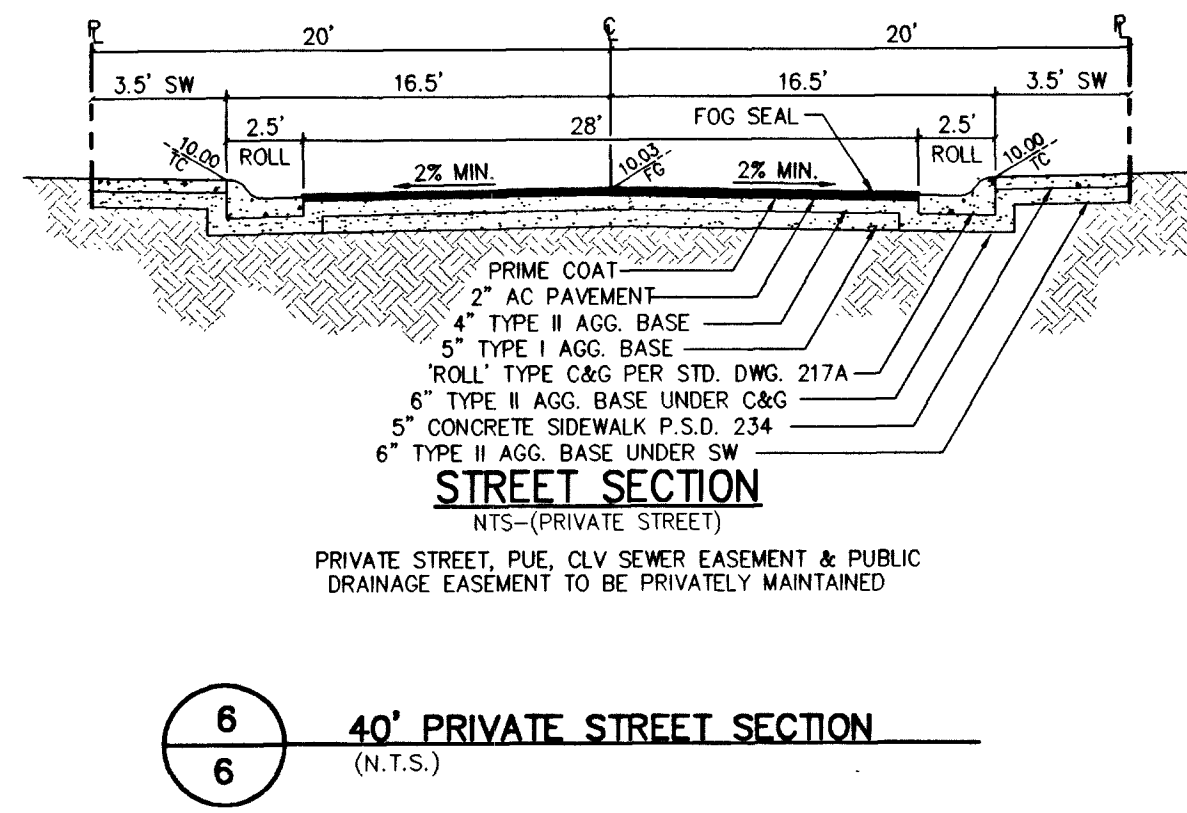
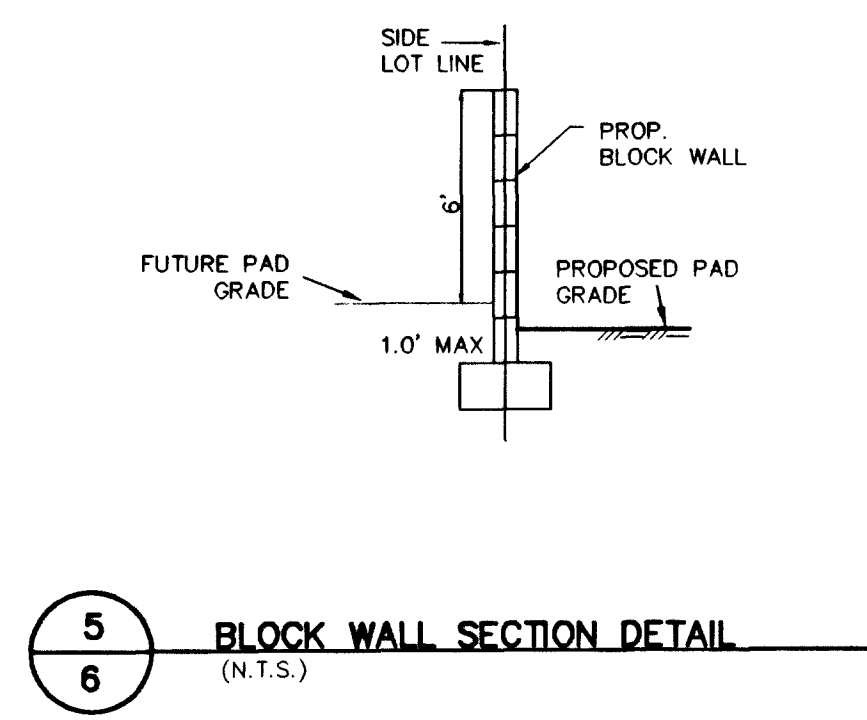
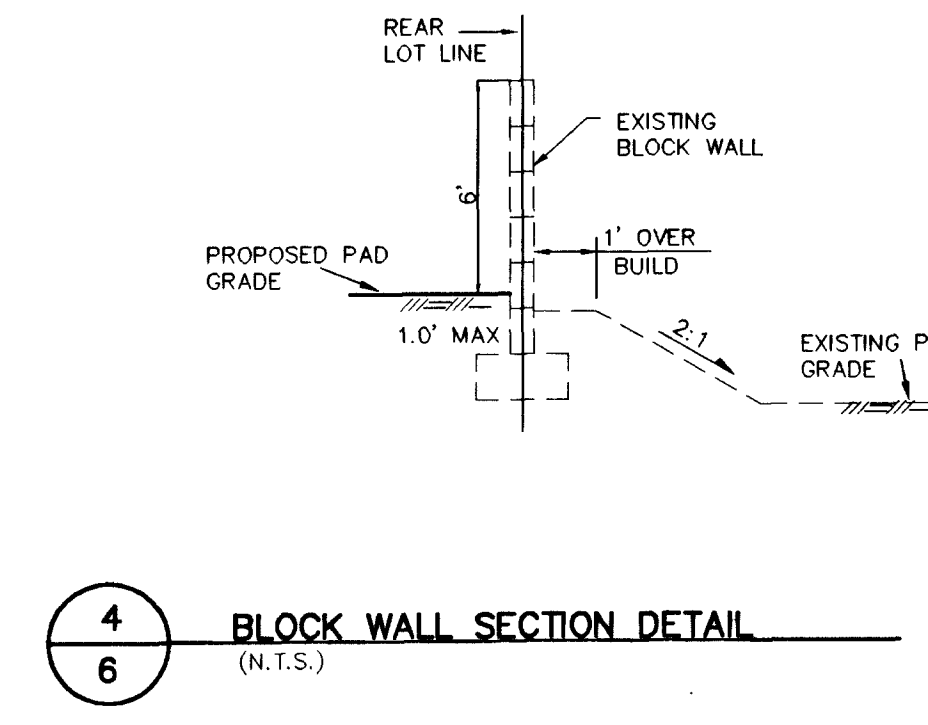
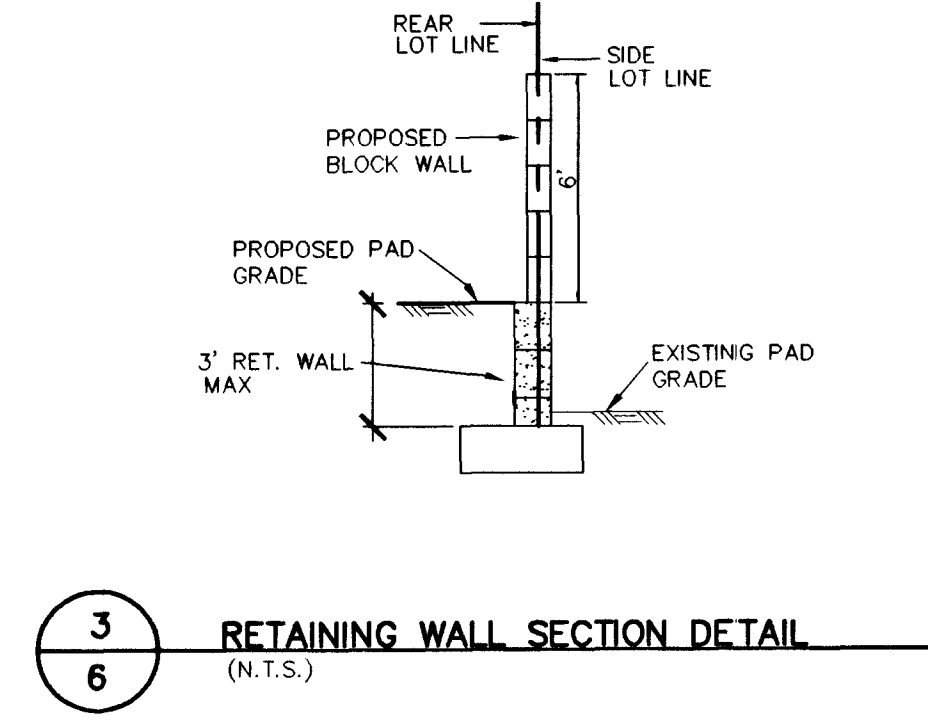
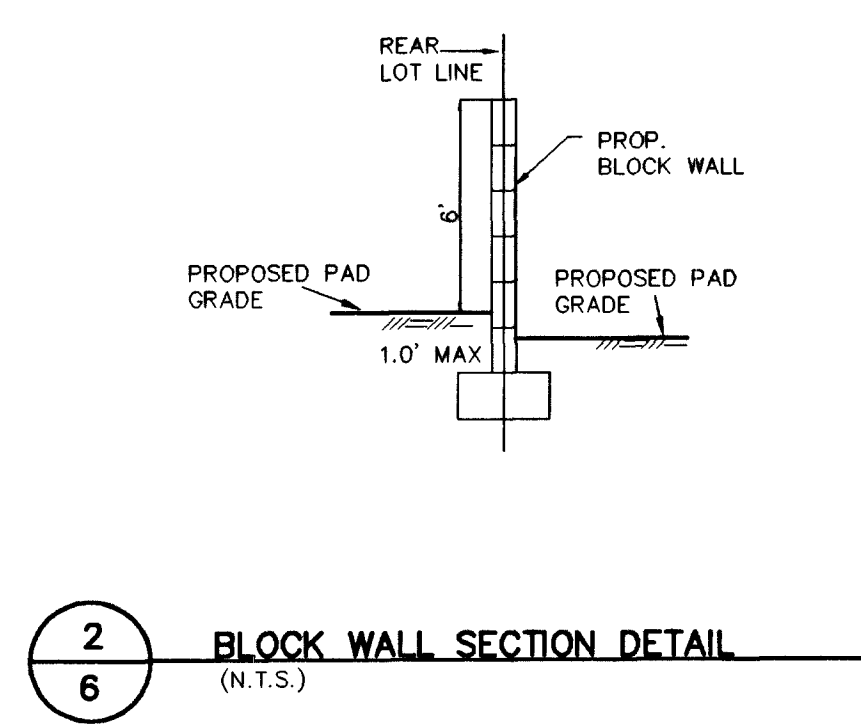
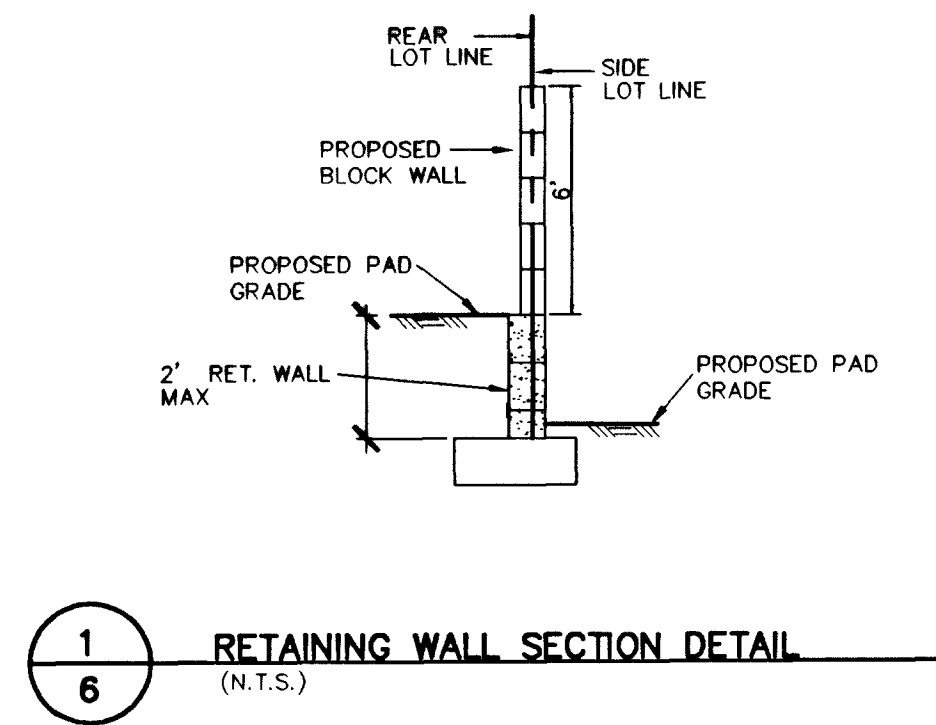


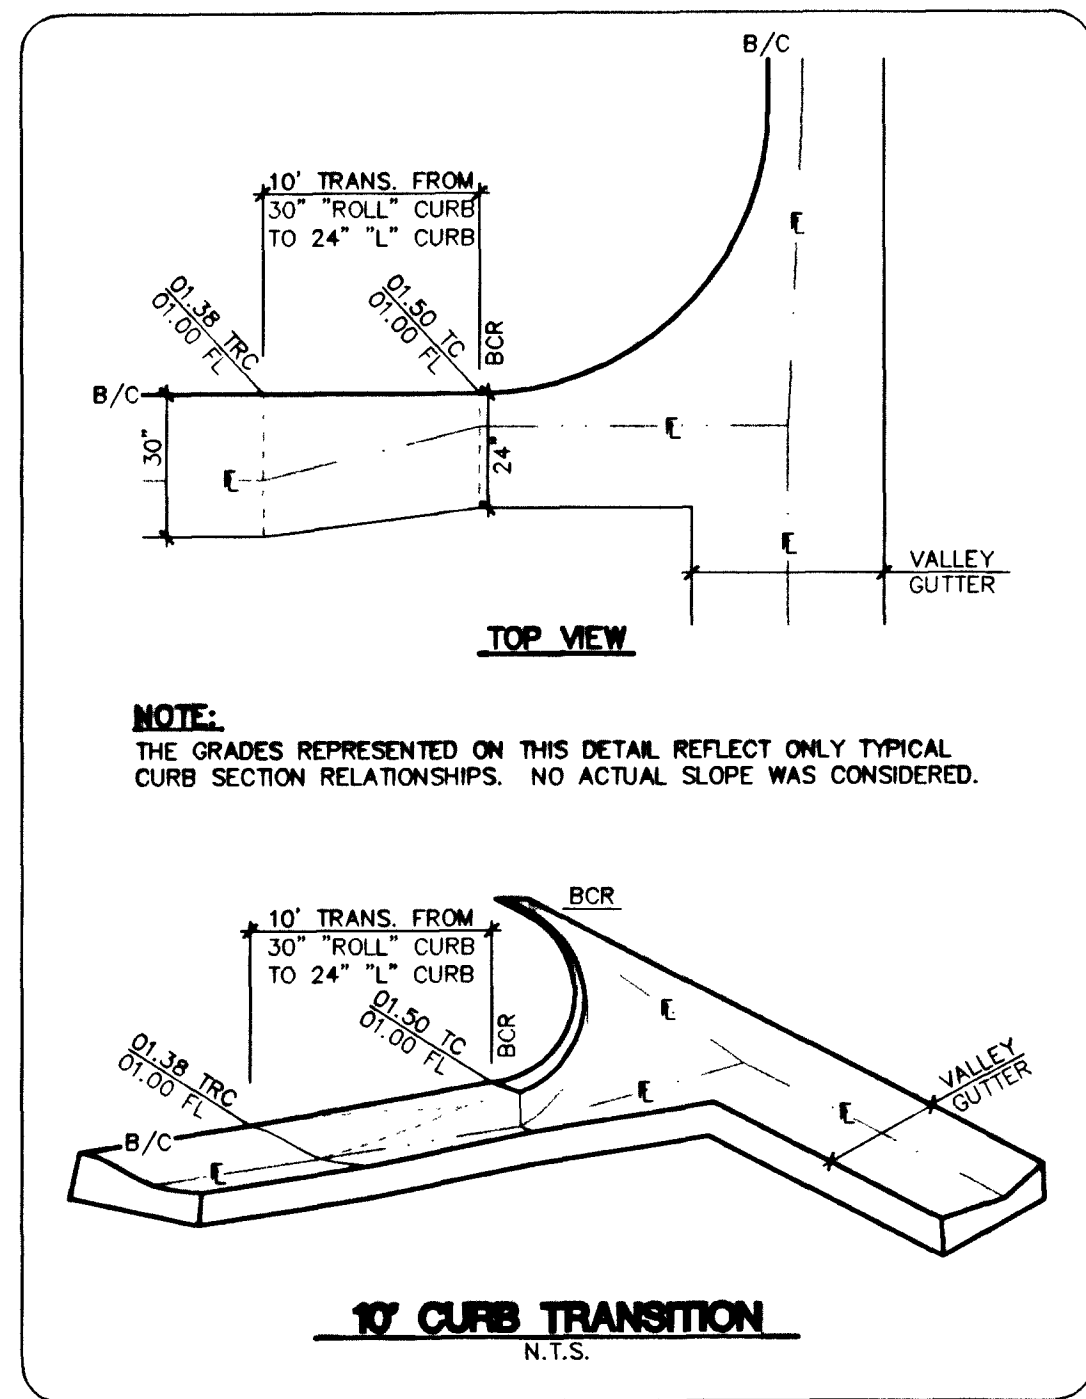

REAL HOMES 3606 N. RANCHO STE 102 LAS VEGAS, NEVADA 89130 (702) 647-2860		CITY OF LAS VEGAS 2727 SOUTH RAINBOW BOULEVARD LAS VEGAS, NEVADA 89146-5148 PH. (702) 873-7550 FAX (702) 362-2597 PLANNERS • LAND SURVEYORS CONSULTING ENGINEERS	
DETAIL SHEET		SPRING MOUNTAIN RANCH UNIT 50	
DRAWN BY: MKD	DESIGNED BY: MKD	CHECKED BY: KFN	PROJECT NO: 6066-50
DATE: JUNE 2002		DATE: JUNE 2002	
SCALE: 1"=40' HORIZ. 1"=10' VERT.		SCALE: 1"=40' HORIZ. 1"=10' VERT.	
PROFESSIONAL ENGINEER STATE OF NEVADA CIVIL No. 10539 EXPIRES 12-31-03			
SHEET G2 7 OF 11 SHEETS DRAWING NO. 1074-4518-50			