


OWNER/DEVELOPER

APN: 139-35-301-007
ARCHDIOCESE OF LAS VEGAS
336 CATHEDRAL WAY
LAS VEGAS, NEVADA 89109
CONTACT: BROTHIER DODD
PHONE: 702-735-7865

PROJECT INFORMATION

APN: 139-35-301-007
SITE ADDRESS: 203 N 15TH ST
ACREAGE: NET 2.92 ACRES
GROSS 2.92
ZONING: CIVIC DISTRICT (C-V)
BUILDING INFORMATION:
HEIGHT: 36'
FLOORS: 2
TYPE: IIIB
TOTAL SQUARE FEET: 17,900

LEGEND

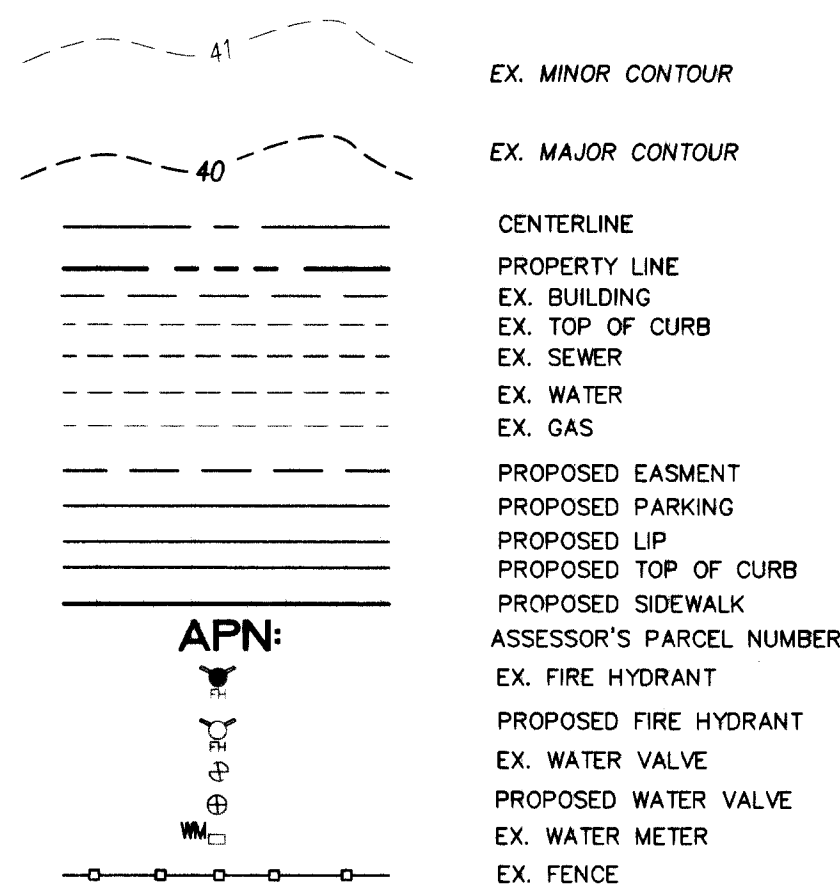

ABBREVIATIONS

AVE	AVENUE
BC	BACK OF CURB
FC	FACE OF CURB
TC	TOP OF CURB
FG	FINISHED GROUND
FL	FLOW LINE
FS	FINISHED SURFACE
CG	CURB AND GUTTER
FF	FINISH FLOOR ELEVATION
AC	ASPHALTIC CONCRETE
TSW	TOP OF SIDE WALK
FH	FIRE HYDRANT
EP	EDGE OF PAVEMENT
ECR	END OF CURB RETURN
ROW	RIGHT-OF-WAY
ST	STREET
STA.	STATION
NDOT	NEVADA DEPARTMENT OF TRANSPORTATION
CCASD	CLARK COUNTY AREA STANDARD DRAWING
UDACS	"UNIFORM DESIGN AND CONSTRUCTION STANDARDS FOR WATER DISTRIBUTION SYSTEMS"
DCSWCS	"DESIGN AND CONSTRUCTION STANDARDS FOR WASTEWATER COLLECTION SYSTEMS"


DEVIATIONS FROM STANDARDS

NONE

IMPROVEMENT PLANS FOR ST. BRIDGET'S CHURCH @ STEWART AND 15TH STREET

APN: 139-35-301-007

OWNER/DEVELOPER ~ ROMAN CATHOLIC CHURCH LAS VEGAS

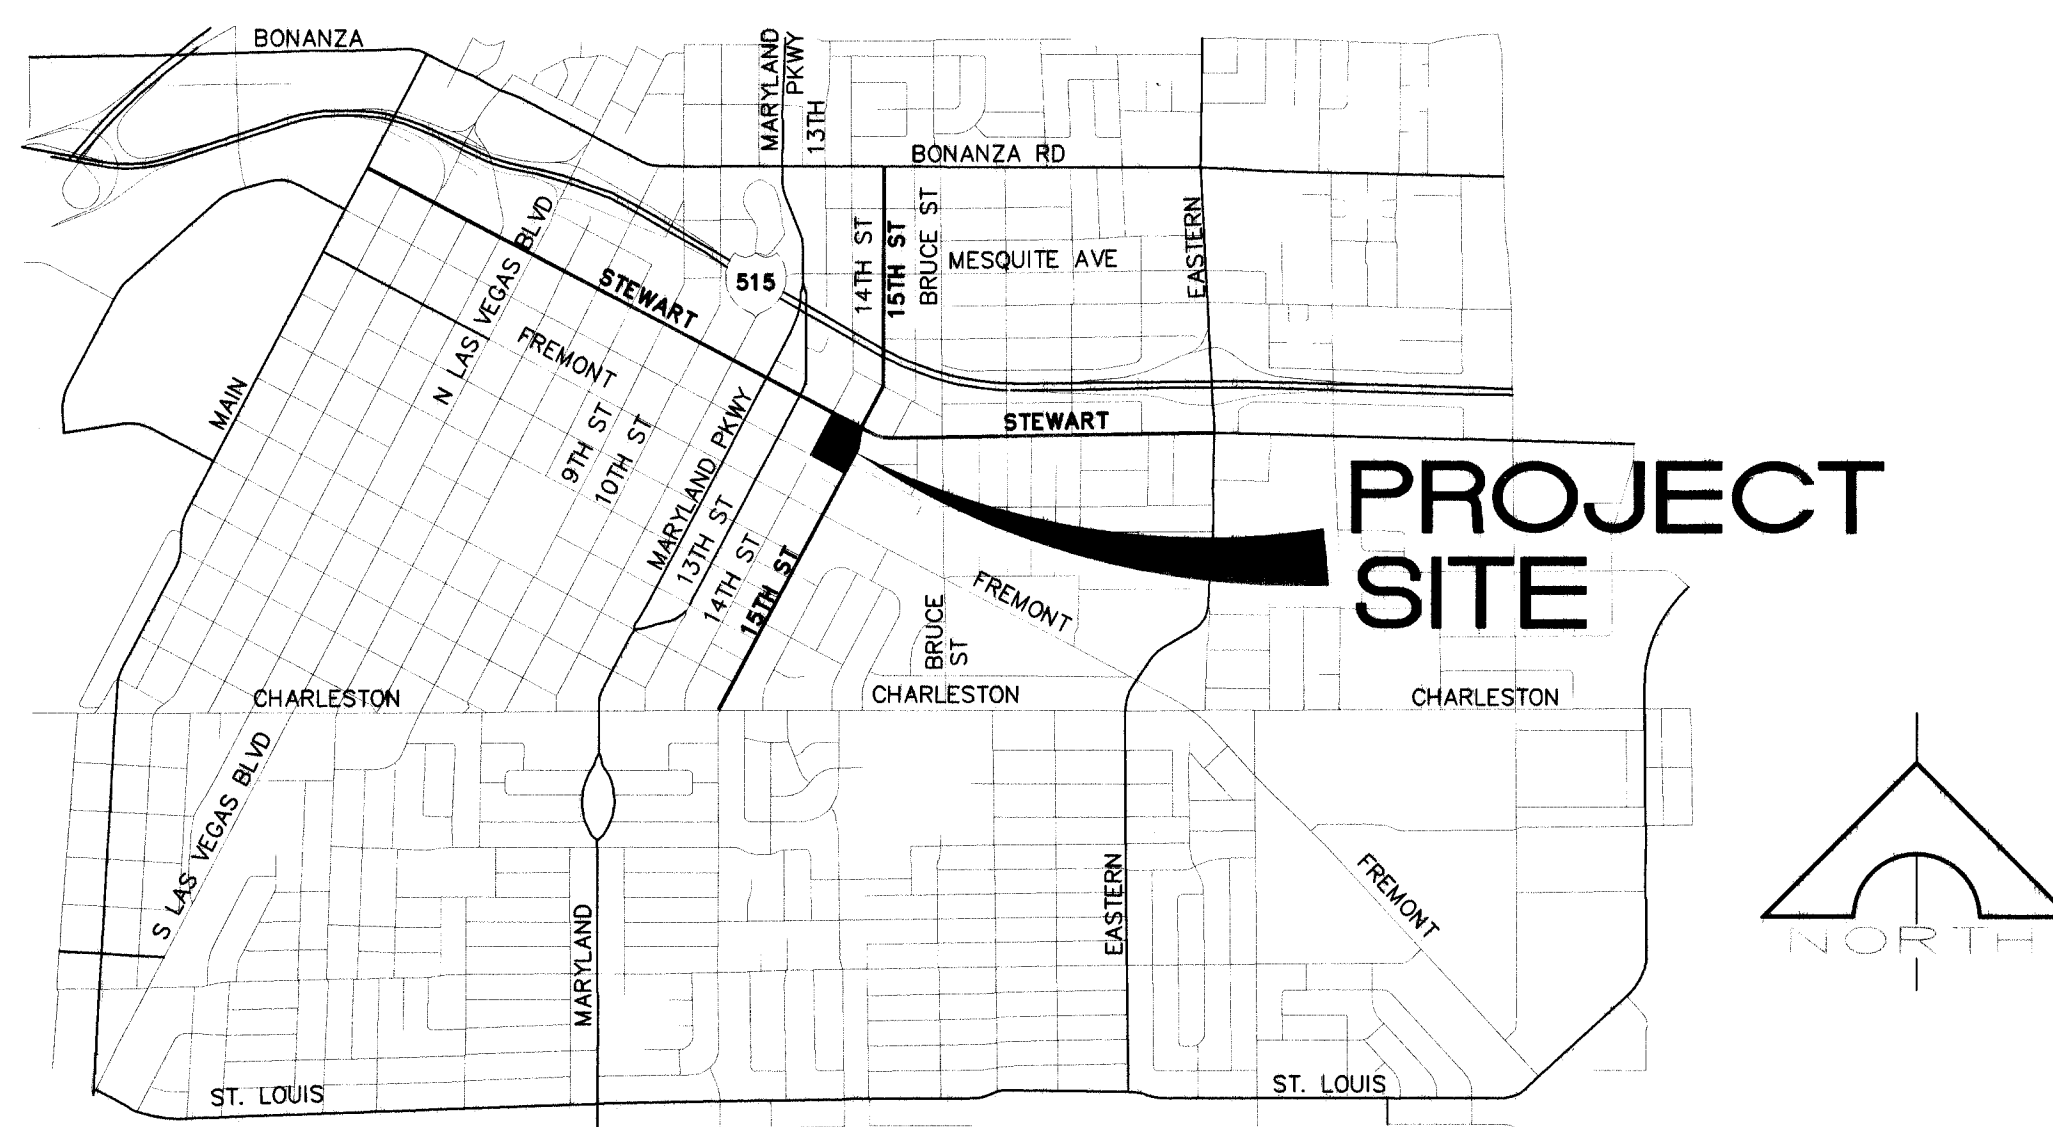

VICINITY MAP

N.T.S.

OWNER/DEVELOPER


APN: 139-35-301-007
ARCH DIOSES OF LAS VEGAS
336 CATHEDRAL WAY
LAS VEGAS, NEVADA 89109
CONTACT: MARY ALDRICH
PHONE: (702) 735-7865

BENCHMARK

CITY OF LAS VEGAS BENCHMARK NO STEWART 35 12 BEING A RIVET AND PLATE TOP OF CURB @ SE CORNER OF STEWART AND MARYLAND PARKWAY. ELEVATION = 603.4244 METERS (1979.73 FEET) NAVD88.

BASIS OF BEARING

THE CENTERLINE OF STEWART AVENUE BETWEEN THIRTEENTH STREET AND FOURTEENTH STREET BEARS SOUTH 62°05'37" EAST PER RECORD OF SURVEY, FILE 67, PAGE 79, OFFICIAL RECORDS OF CLARK COUNTY, NEVADA.

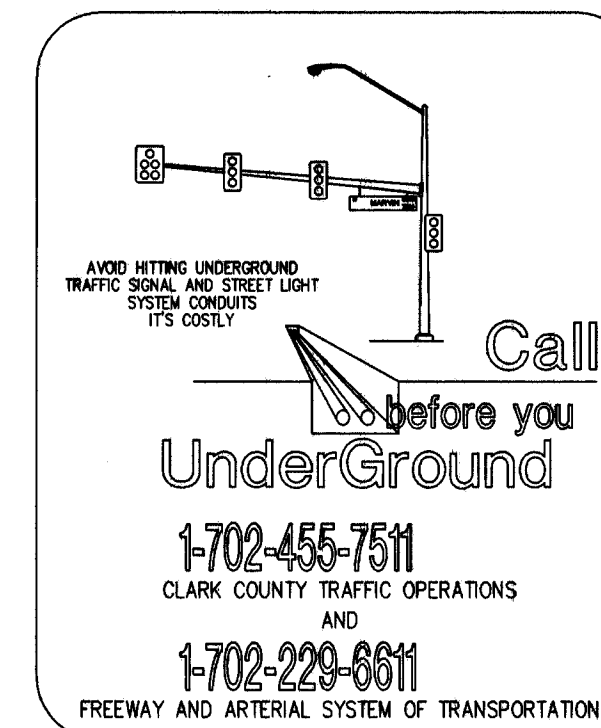

SHEET INDEX

1	CV-1	COVER SHEET
2	NT-1	NOTE SHEET
3	GP-1	GRADING PLAN
4	HC-1	HORIZONTAL CONTROL
5	UT-1	UTILITY PLAN
6	DT-1	DETAIL SHEET
7	PP1-1	PROFILE
8	TR/STL	TRAFFIC / STREET LIGHT PLAN

APPROVALS

Jorge Cervantes PE #13977 PTOE
LAS VEGAS CITY ENGINEER
11-20-06
DATE

APPROVAL OF THESE PLANS IS LIMITED TO THOSE IMPROVEMENTS CONSTRUCTED IN THE DEDICATED RIGHTS-OF-WAY AND/OR DEDICATED EASEMENTS. THIS APPROVAL DOES NOT AUTHORIZE THE CONSTRUCTION OF ANY IMPROVEMENTS THAT DEVIATE FROM ADOPTED STANDARDS AND/OR SPECIFICATIONS EXCEPT THOSE SPECIFICALLY LISTED UNDER "DEVIATIONS FROM STANDARDS." THE ENGINEER SHALL RESOLVE ANY DEVIATION OTHER THAN THOSE LISTED IN "DEVIATIONS FROM STANDARDS" IN FAVOR OF THE UNIFORM STANDARDS DRAWINGS AND SPECIFICATION CLARK COUNTY AREA NEVADA.

City of Las Vegas Fire Marshal
9/20/06
DATE

APPROVAL BY THE FIRE DEPARTMENT HAVING JURISDICTION IS REQUIRED PRIOR TO OBTAINING FINAL APPROVAL FROM THE LVWD.

Wendy Bateman
NEVADA POWER COMPANY
9/17/06
DATE

NEVADA POWER COMPANY ACKNOWLEDGES THAT WE HAVE RECEIVED YOUR PLANS AND WILL PROVIDE SERVICE TO ALL ELECTRICAL NEEDS ASSOCIATED WITH THIS PROJECT. NEVADA POWER COMPANY RESERVES THE RIGHT TO ADDRESS ANY EXISTING OR FUTURE CONFLICTS ONCE THE FINAL DESIGN IS COMPLETED. THE NEW SERVICE AND THE RESOLUTION OF ANY CONFLICTS WILL BE ACCOMPLISHED PURSUANT TO THE NEVADA PUBLIC UTILITY COMMISSION'S RULES AND REGULATIONS.

Khalid A. Gamil
SOUTHWEST GAS
9/17/06
DATE

Penley Miller
COX COMMUNICATIONS LAS VEGAS, INC. PENLEY MILLER
9/16/06
DATE

Embaro
9.8.06
DATE

THE AFFIXED EMBARQ NEVADA APPROVAL DOES NOT ASSUME OR GUARANTEE LIABILITY FOR KNOWN OR UNKNOWN CONFLICTS WITH EXISTING OR PROPOSED IMPROVEMENTS. RESOLUTION OF ANY CONFLICT WILL BE ACCOMPLISHED PURSUANT TO LOCAL ORDINANCES, NEVADA REVISED STATUTES AND/OR PUBLIC UTILITY COMMISSION RULES AND REGULATIONS.

Las Vegas Valley Water District
PROJECT #12605 SHEETS (CV1, NT1, UT1, PP1)
11/02/07
DATE

M. Margo Wheeler, AICP
DIRECTOR OF PLANNING AND DEVELOPMENT
THIS PLAN MEETS THE APPLICABLE STANDARDS OF THE PLANNING AND DEVELOPMENT DEPARTMENT
10/2/06
DATE

3	15	REVISED SEWER LATERAL CONNECTION & LOCATION	3	15	REVISED SEWER LATERAL CONNECTION & LOCATION
4	11-07	AND RELOCATED FIRE LINE (INTER PLAN)	4	11-07	AND RELOCATED FIRE LINE (INTER PLAN)
5	10-5-07	REVISED SITE GRADING, RETAINING WALL, WALL HEIGHT AT GARDEN, TRASH ENCLOSURE LOCATION AND DRIVEWAY, SIZE LOCATION	5	10-5-07	REVISED SITE GRADING, RETAINING WALL, WALL HEIGHT AT GARDEN, TRASH ENCLOSURE LOCATION AND DRIVEWAY, SIZE LOCATION
6	12-5-07	ADDED GRADING ELEVATION TAG LIST OF OBSERVATION, AND TYP	6	12-5-07	ADDED GRADING ELEVATION TAG LIST OF OBSERVATION, AND TYP
7	12-11-07	WALL GRADING DETAIL	7	12-11-07	WALL GRADING DETAIL
8	12-11-07	REVISED DRIVEWAY AND SIDEWALK	8	12-11-07	REVISED DRIVEWAY AND SIDEWALK
9	1-24-08	REVISED FLOOD WALL NOTE	9	1-24-08	REVISED FLOOD WALL NOTE
10	1-24-08	REVISED ON SITE WATER LATERAL (HUB), AND AVOID GATE WALK	10	1-24-08	REVISED ON SITE WATER LATERAL (HUB), AND AVOID GATE WALK
11	1-24-08	REVISED ON SITE WATER LATERAL (HUB), AND AVOID GATE WALK	11	1-24-08	REVISED ON SITE WATER LATERAL (HUB), AND AVOID GATE WALK
12	1-24-08	REVISED ON SITE WATER LATERAL (HUB), AND AVOID GATE WALK	12	1-24-08	REVISED ON SITE WATER LATERAL (HUB), AND AVOID GATE WALK
100	1-24-08	REVISED ON SITE WATER LATERAL (HUB), AND AVOID GATE WALK	100	1-24-08	REVISED ON SITE WATER LATERAL (HUB), AND AVOID GATE WALK