


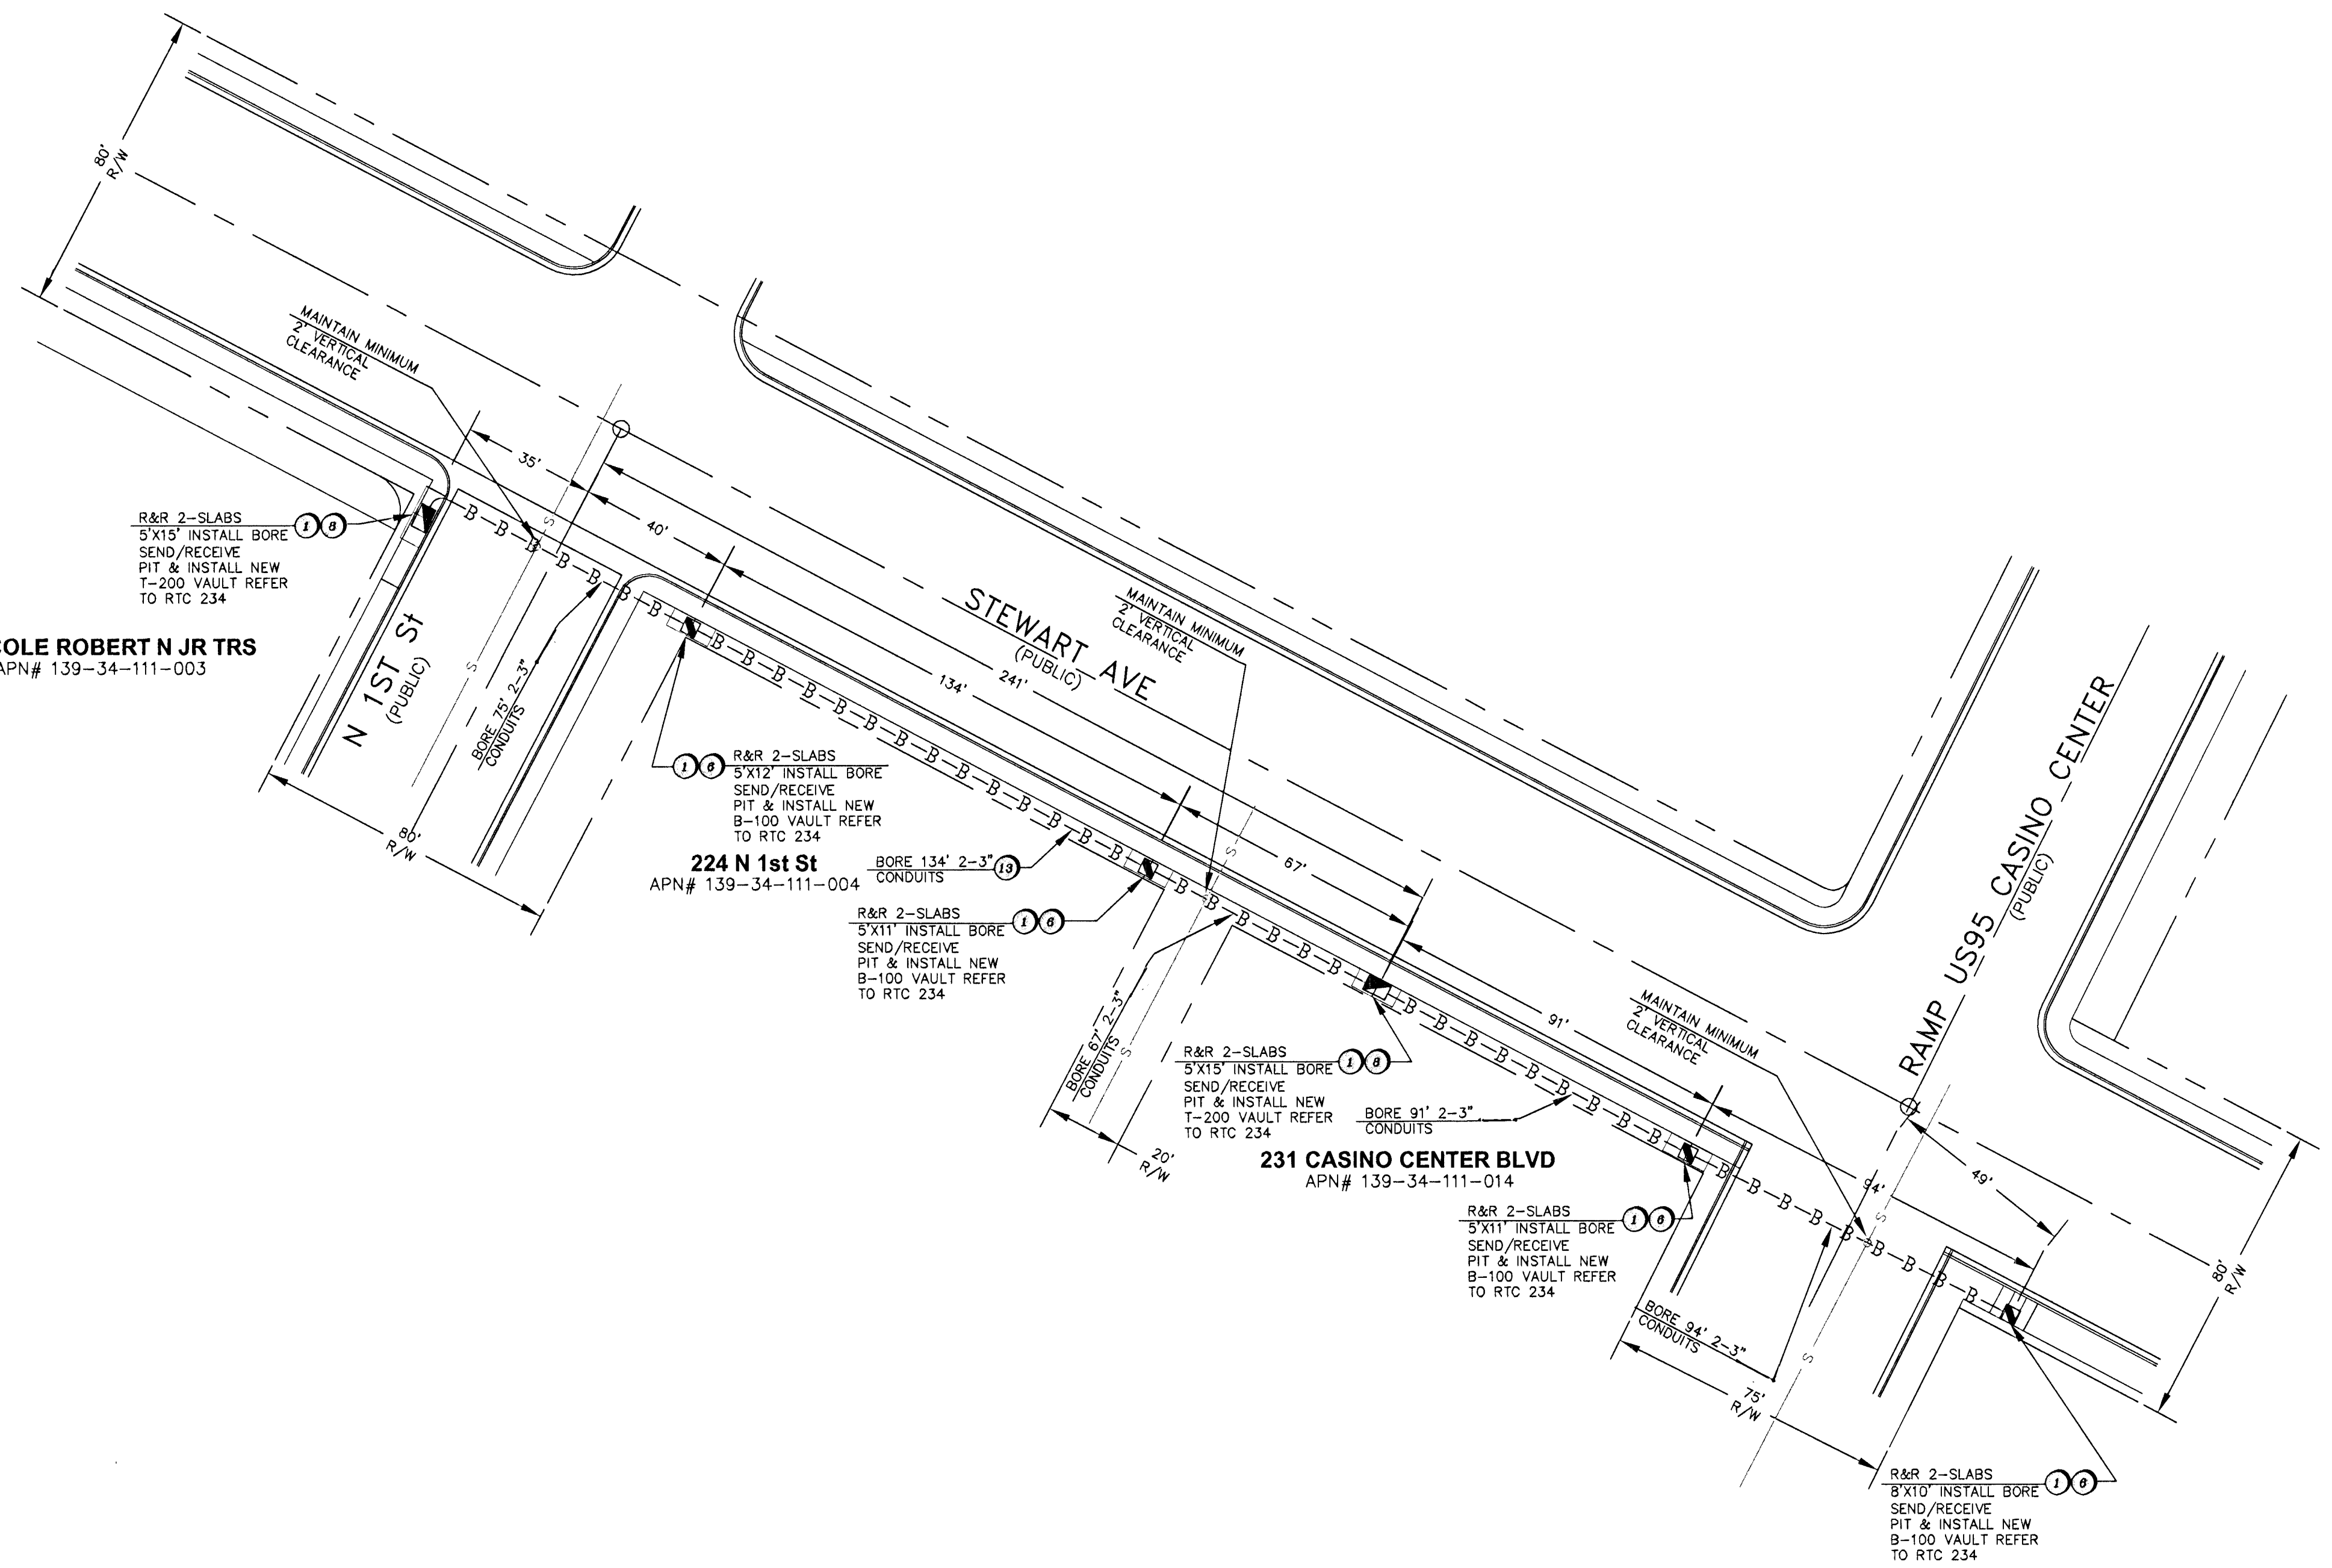


PECCOLE ROBERT N JR TRS
APN# 139-34-111-003

224 N 1st St
APN# 139-34-111-004

231 CASINO CENTER BLVD
APN# 139-34-111-014

LEGEND	
1	R&R X'- S.W. SLAB(S) OR POTHOLE
2	INSTALL NEW B-50 PULL BOX (13'X24'X24")
3	EXISTING B-50 PULL BOX (13'X24'X24")
4	INSTALL B-36 PULL BOX (24'X36'X24")
5	EXISTING B-36 PULL BOX (24'X36'X24")
6	INSTALL NEW B-100 PULL BOX (24'X36'X24")
7	EXISTING B-100 PULL BOX (24'X36'X24")
8	INSTALL NEW T-200 CATV VAULT (30'X48'X36")
9	EXISTING T-200 CATV VAULT (30'X48'X36")
10	INSTALL NEW T-400 CATV VAULT (36'X60'X36")
11	EXISTING T-400 CATV VAULT (36'X60'X36")
12	INSTALL NEW T-600 CATV VAULT (48'X72'X36")
13	EXISTING T-600 CATV VAULT (48'X72'X36")
14	INSTALL NEW CATV PEDESTAL
15	EXISTING CATV PEDESTAL
16	EXISTING TELCO PULL BOX
17	EXISTING NV ENERGY PULL BOX
18	EXISTING TELCO MANHOLE
19	INSTALL RHINO CABINET
20	—C— SIDEWALK/DIRT TRENCH INSTALL
21	—C— ASPHALT/STREET TRENCH INSTALL
22	—B— PROPOSED BORE
23	—X— EXISTING CATV CONDUIT(S)
24	---- RIGHT OF WAY LINE
25	--- LOT/PROPERTY LINE
26	----- EDGE OF PAVEMENT
27	-XOHC- EXISTING OVERHEAD OF FIBER OPTIC CABLE OR COAX
28	-OHC- PROPOSED OVERHEAD INSTALL OF FIBER OPTIC CABLE OR COAX
29	① EXISTING TELCO POLE
30	⊙ EXISTING POWER COMPANY POLE
31	⊗ EXISTING JOINT POLE
32	⊠ JOINT POLE WITH TRANSFORMER
33	⊡ EXISTING NEVADA POWER TRANSFORMER/TRANSFORMER PAD
34	⊞ COX POWER SUPPLY (49'X24'X52")
35	⊕ RISER POLE/QUADRANT DETAIL RISER OWNERSHIP NOTED (C)CATV (T)TELCO
36	⦶ RAILROAD
37	✕ EXISTING FACILITIES TO BE REMOVED OR ABANDONED
38	Ⓜ EXISTING MANHOLE
39	— U.G. FIBER OR COAX PULL

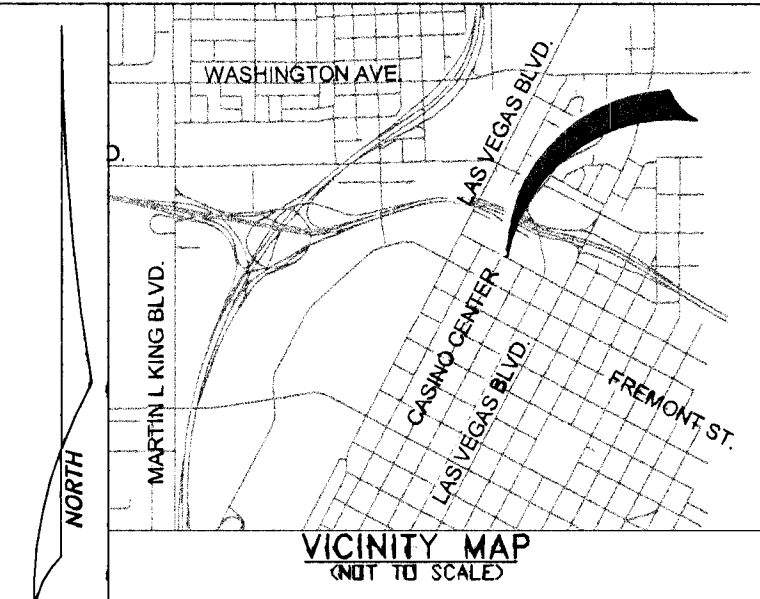


REVISIONS			
REV	DESCRIPTION	DATE	BY
1			
2			
ALL CONSTRUCTION AND MATERIALS SHALL BE IN ACCORDANCE WITH THE "UNIFORM STANDARD SPECIFICATIONS FOR PUBLIC WORKS" CONSTRUCTION OFF-SITE IMPROVEMENTS, CLARK COUNTY AREA NEVADA" LATEST ISSUE; AND OTHER APPLICABLE APPROVED STANDARDS ISSUED BY THE CONTROLLING AGENCY; ALL LOCAL CITY CODES AND ORDINANCES APPLICABLE.

Approved for Construction
THIS APPROVAL IS FOR WORK IN CLV R/W OR CLV EASEMENTS ONLY. OBTAINING PERMISSIONS OR EASEMENTS FOR WORK SHOWN ON PRIVATE PROPERTY IS THE RESPONSIBILITY OF THE UTILITY.
APPROVAL: [Signature] DATE: 07/05/2012

PERMIT #	9380-20
DRAWN BY:	HB
DATE:	6/29/2012
SCALE:	1"=30'
NO:	—
W.O. #	40520120000CFB86600
PLANNER CELL #	210-6906
APPROVED BY:	THOMAS TALLANT

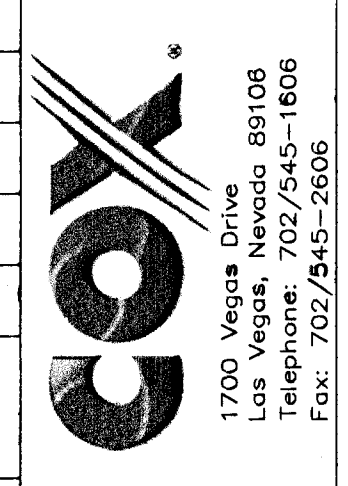

CITY OF LAS VEGAS
333 N. RANCHO RD
LAS VEGAS, NEVADA 89106
(702) 229-6885



DISCLAIMER NOTE

UTILITY LOCATIONS SHOWN HEREON ARE APPROXIMATE ONLY. IT SHALL BE THE CONTRACTOR'S RESPONSIBILITY TO DETERMINE THE EXACT HORIZONTAL AND VERTICAL LOCATION OF ALL EXISTING UNDERGROUND AND OVERHEAD UTILITIES PRIOR TO COMMENCING CONSTRUCTION. NO REPRESENTATION IS MADE THAT ALL EXISTING UTILITIES ARE SHOWN HEREON. THE ENGINEER ASSUMES NO RESPONSIBILITY FOR UTILITIES NOT SHOWN OR UTILITIES NOT SHOWN IN THEIR PROPER LOCATION.

Avoid cutting underground utility lines. It's costly.

Call before you Dig OR 1-800-227-2800 UNDERGROUND SERVICE (USA)

Avoid overhead power line contact

Call before you OVERHEAD 1-702-227-2929 NEVADA POWER ENVIRONMENT AND SAFETY SERVICES DEPARTMENT

CALL BEFORE YOU DIG

UNDERGROUND

before you Dig

Underground

1-702-455-7511

CLARK COUNTY RAFFIC OPERATIONS

1-702-455-7511

LAS VEGAS AREA COMBINED TRAFFIC SYSTEM

TOTAL BORE	461'
TOTAL DIRT TRENCH	—
TOTAL ASPHALT TRENCH	—
TOTAL TRENCH	—
SIDEWALK REMOVAL/REPAIR	—
TOTAL S/W PANELS	13
TOTAL LINEAR FOOTAGE	71'

PROJECT LOCATION	STEWART AVE & N 1st St 12 E. OGDEN AVE
SUB-CONTRACTOR	THE BORING COMPANY 11200 PLATA BONITA AVE. LAS VEGAS, NEVADA 89138
CITY NOTES:	
SHEET NO.	1
SHEET 1 OF 1	

1509

45996
7/3/12

107V5730-C84