


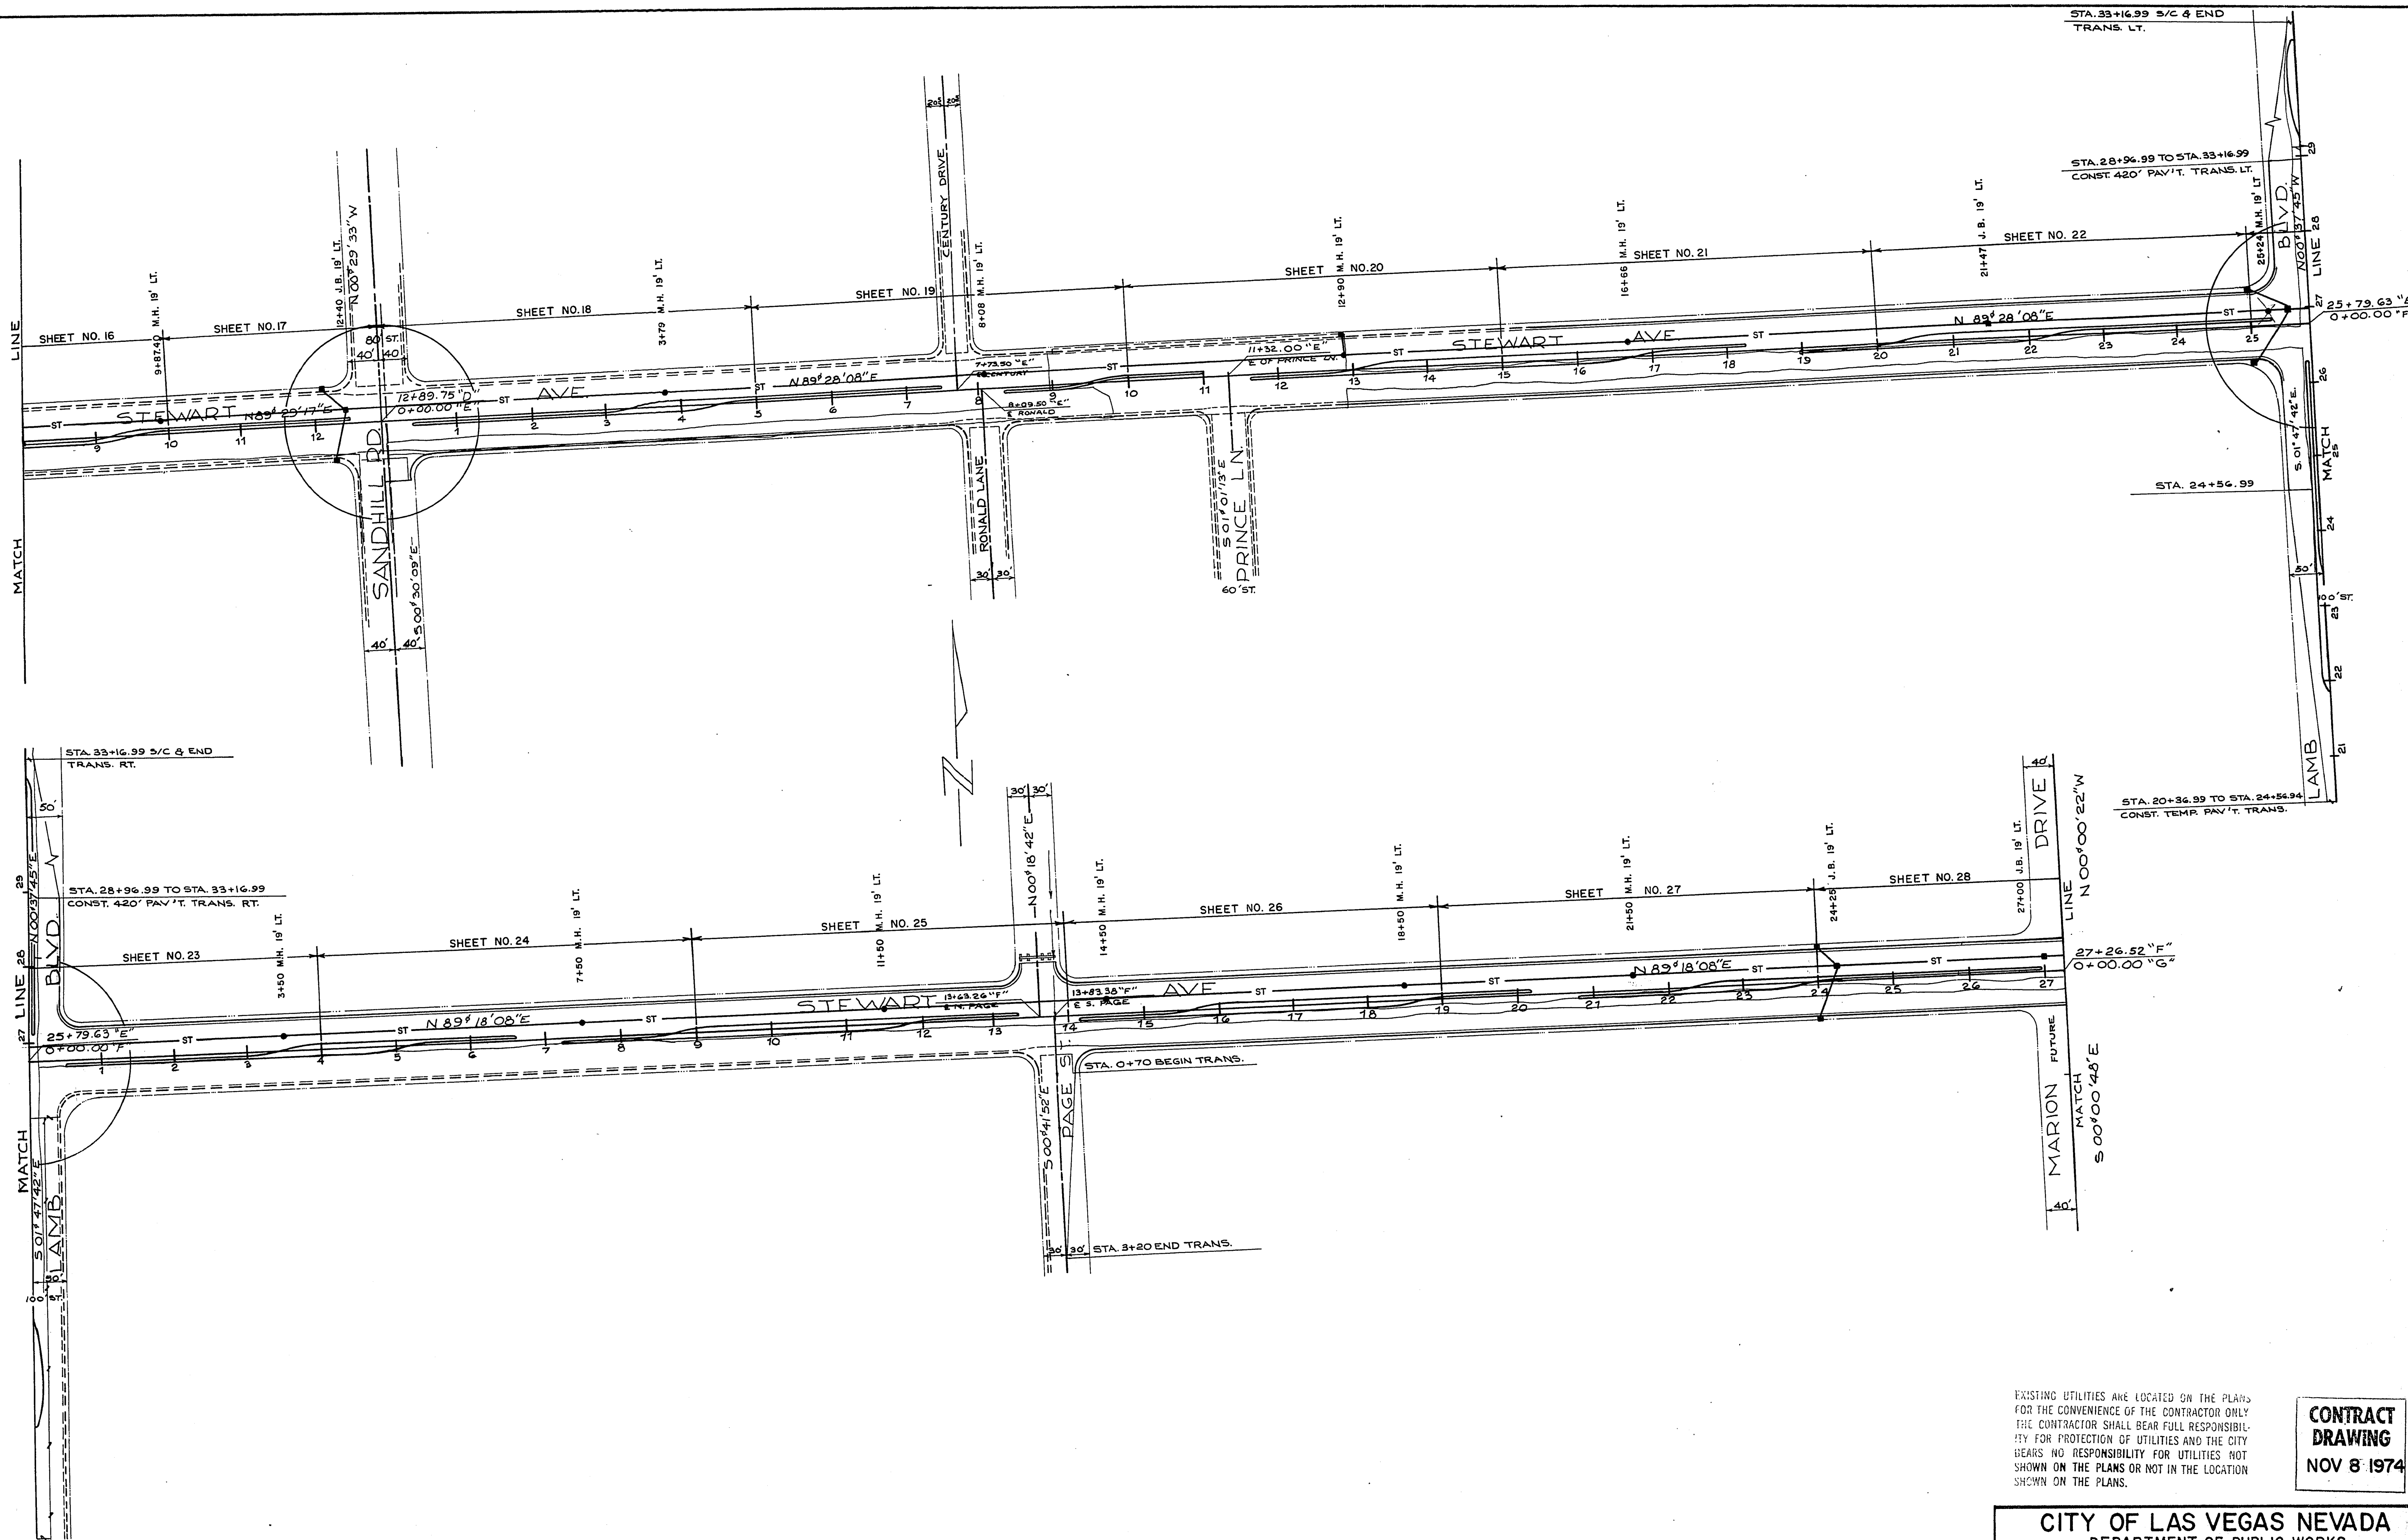

EXISTING UTILITIES ARE LOCATED ON THE PLANS FOR THE CONVENIENCE OF THE CONTRACTOR ONLY. THE CONTRACTOR SHALL BEAR FULL RESPONSIBILITY FOR PROTECTION OF UTILITIES AND THE CITY BEARS NO RESPONSIBILITY FOR UTILITIES NOT SHOWN ON THE PLANS OR NOT IN THE LOCATION SHOWN ON THE PLANS.

**CONTRACT
DRAWING
NOV 8 1974**

**CITY OF LAS VEGAS NEVADA
DEPARTMENT OF PUBLIC WORKS
SERVICES DIVISION**

**DESIGN CRITERIA FOR STEWART AVE. BETWEEN
28th ST. & NELLIS BLVD.**

W.O. NO. 7682	F.B.K. NO. 69-8X	DATE	DRAWING NO.
SC. (H) 1"=100'	SC. (V) 1"=100'	11/21/73	FILE NO.
DES. C. MALONE	DR. J. McDowell	10/25/74	107-V819B
APPROVED BY DIRECTOR OF PUBLIC WORKS			SHEET 2 OF 3

William J. Puntis
11/17/74
10/24/74
16-4-63