
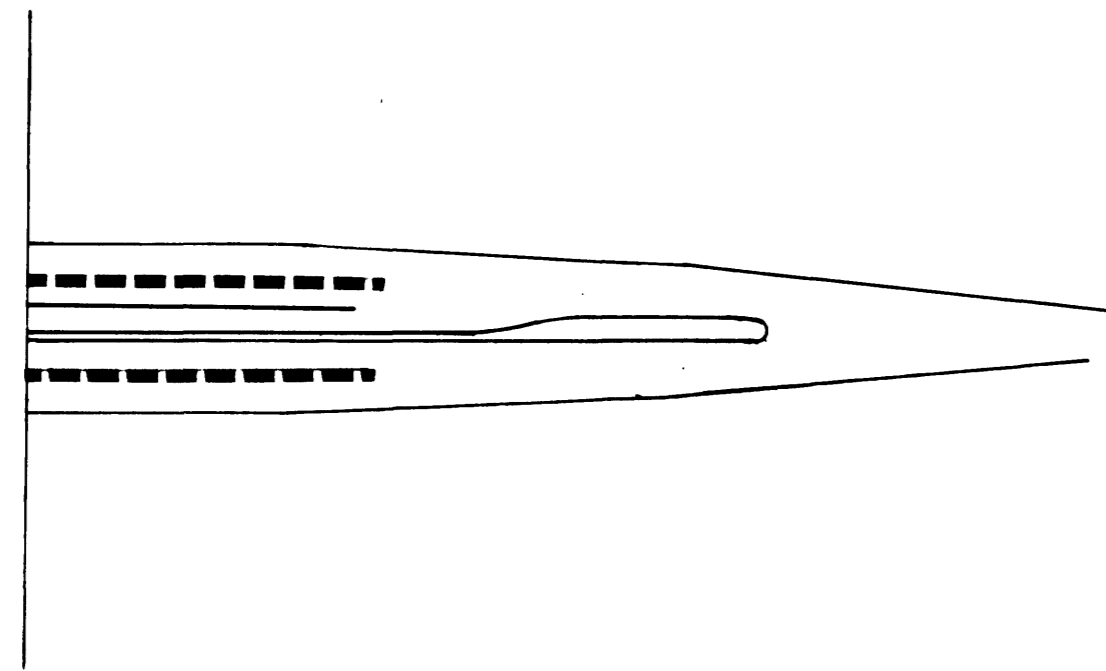
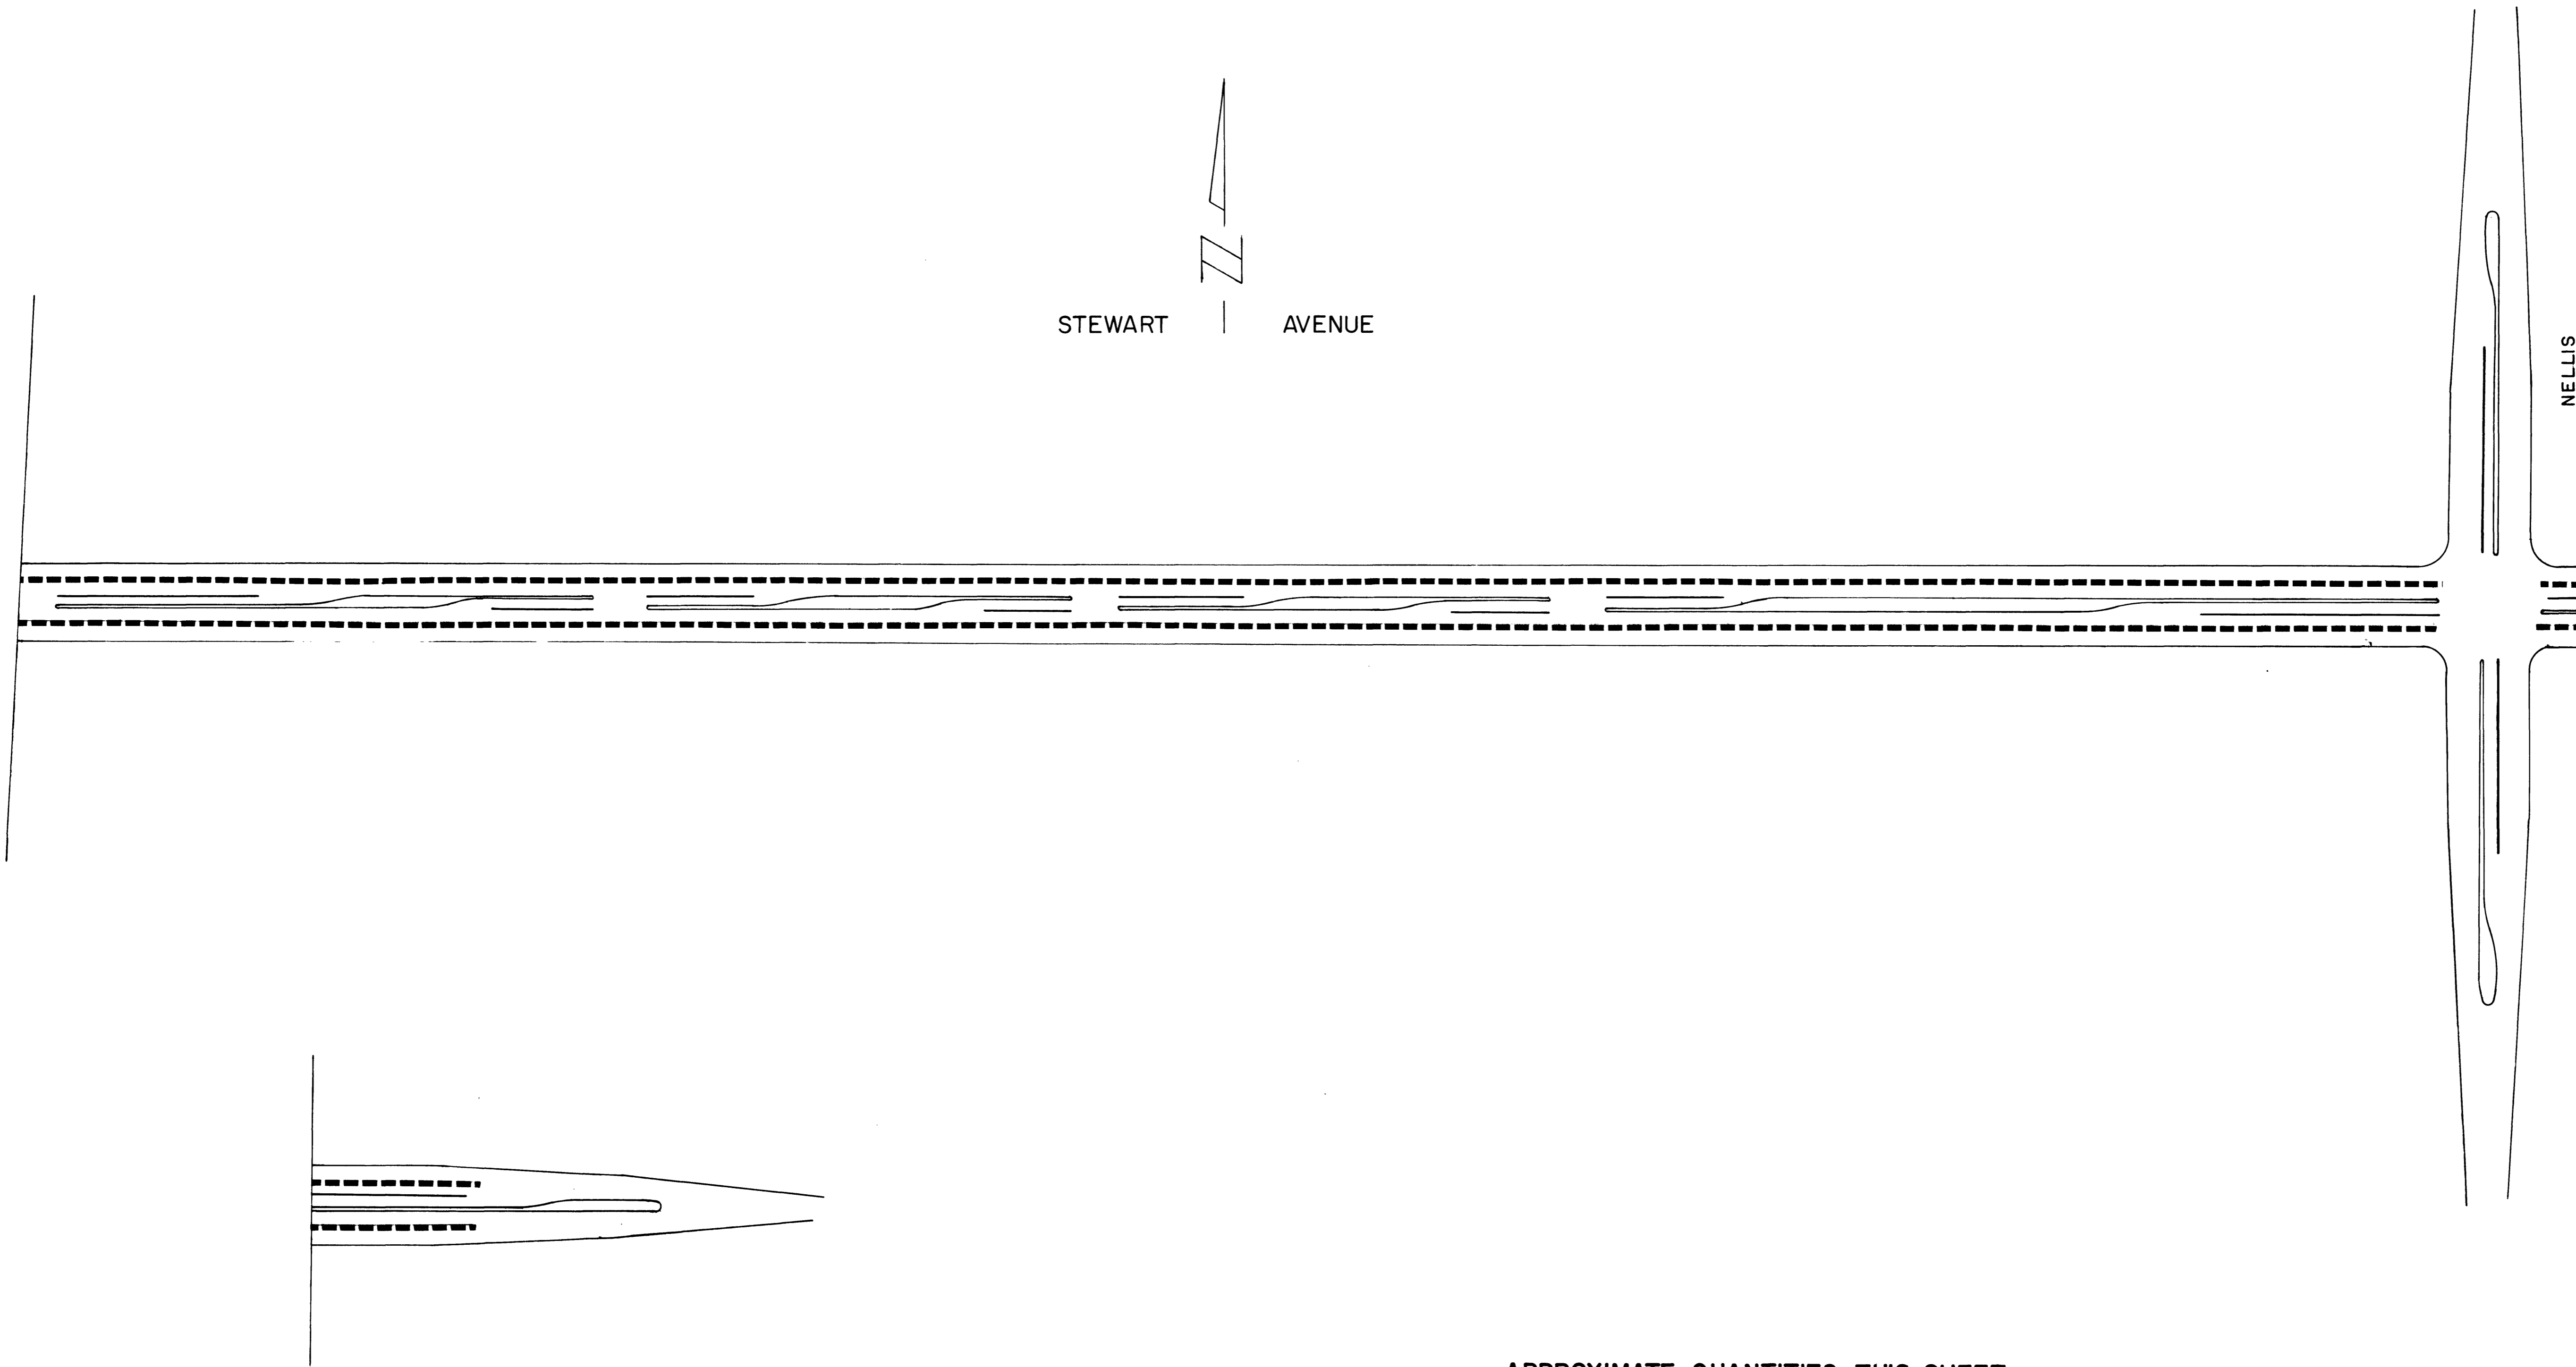


STEWART AVENUE



NELLIS



APPROXIMATE QUANTITIES THIS SHEET

	FEET	WHITE CERAMIC	REFLECTIVE	
			CLEAR	RED/CLEAR
LANE LINE	5,800	870	75	3
STORAGE LINE	1,735	290	-	-
<b>ESTIMATED PROJECT TOTALS</b>		<b>1,160</b>	<b>75</b>	<b>3</b>
		<b>5,510</b>	<b>365</b>	<b>17</b>

ALL WORK TO CONFORM TO C.L.V. DRAWING NO.S 208-V157a,b AND APPLICABLE CONTRACT SPECIFICATIONS, SECTION 402

<b>CITY OF LAS VEGAS NEVADA</b>			
DEPARTMENT OF PUBLIC WORKS			
TRAFFIC ENGINEERING DIVISION			
STEWART AVENUE PAVEMENT MARKING DESIGN			
W.O. NO.	SCALE 1" = 100'	DATE	DRAWING NO.
DR. KENNESTON & MONTGOMERY			208-V199 A
APPROVED BY TRAFFIC ENGINEER		11-25-74	FILE NO.
APPROVED BY DIRECTOR OF PUBLIC WORKS		11/28/74	SHEET 3 OF 3

39892