


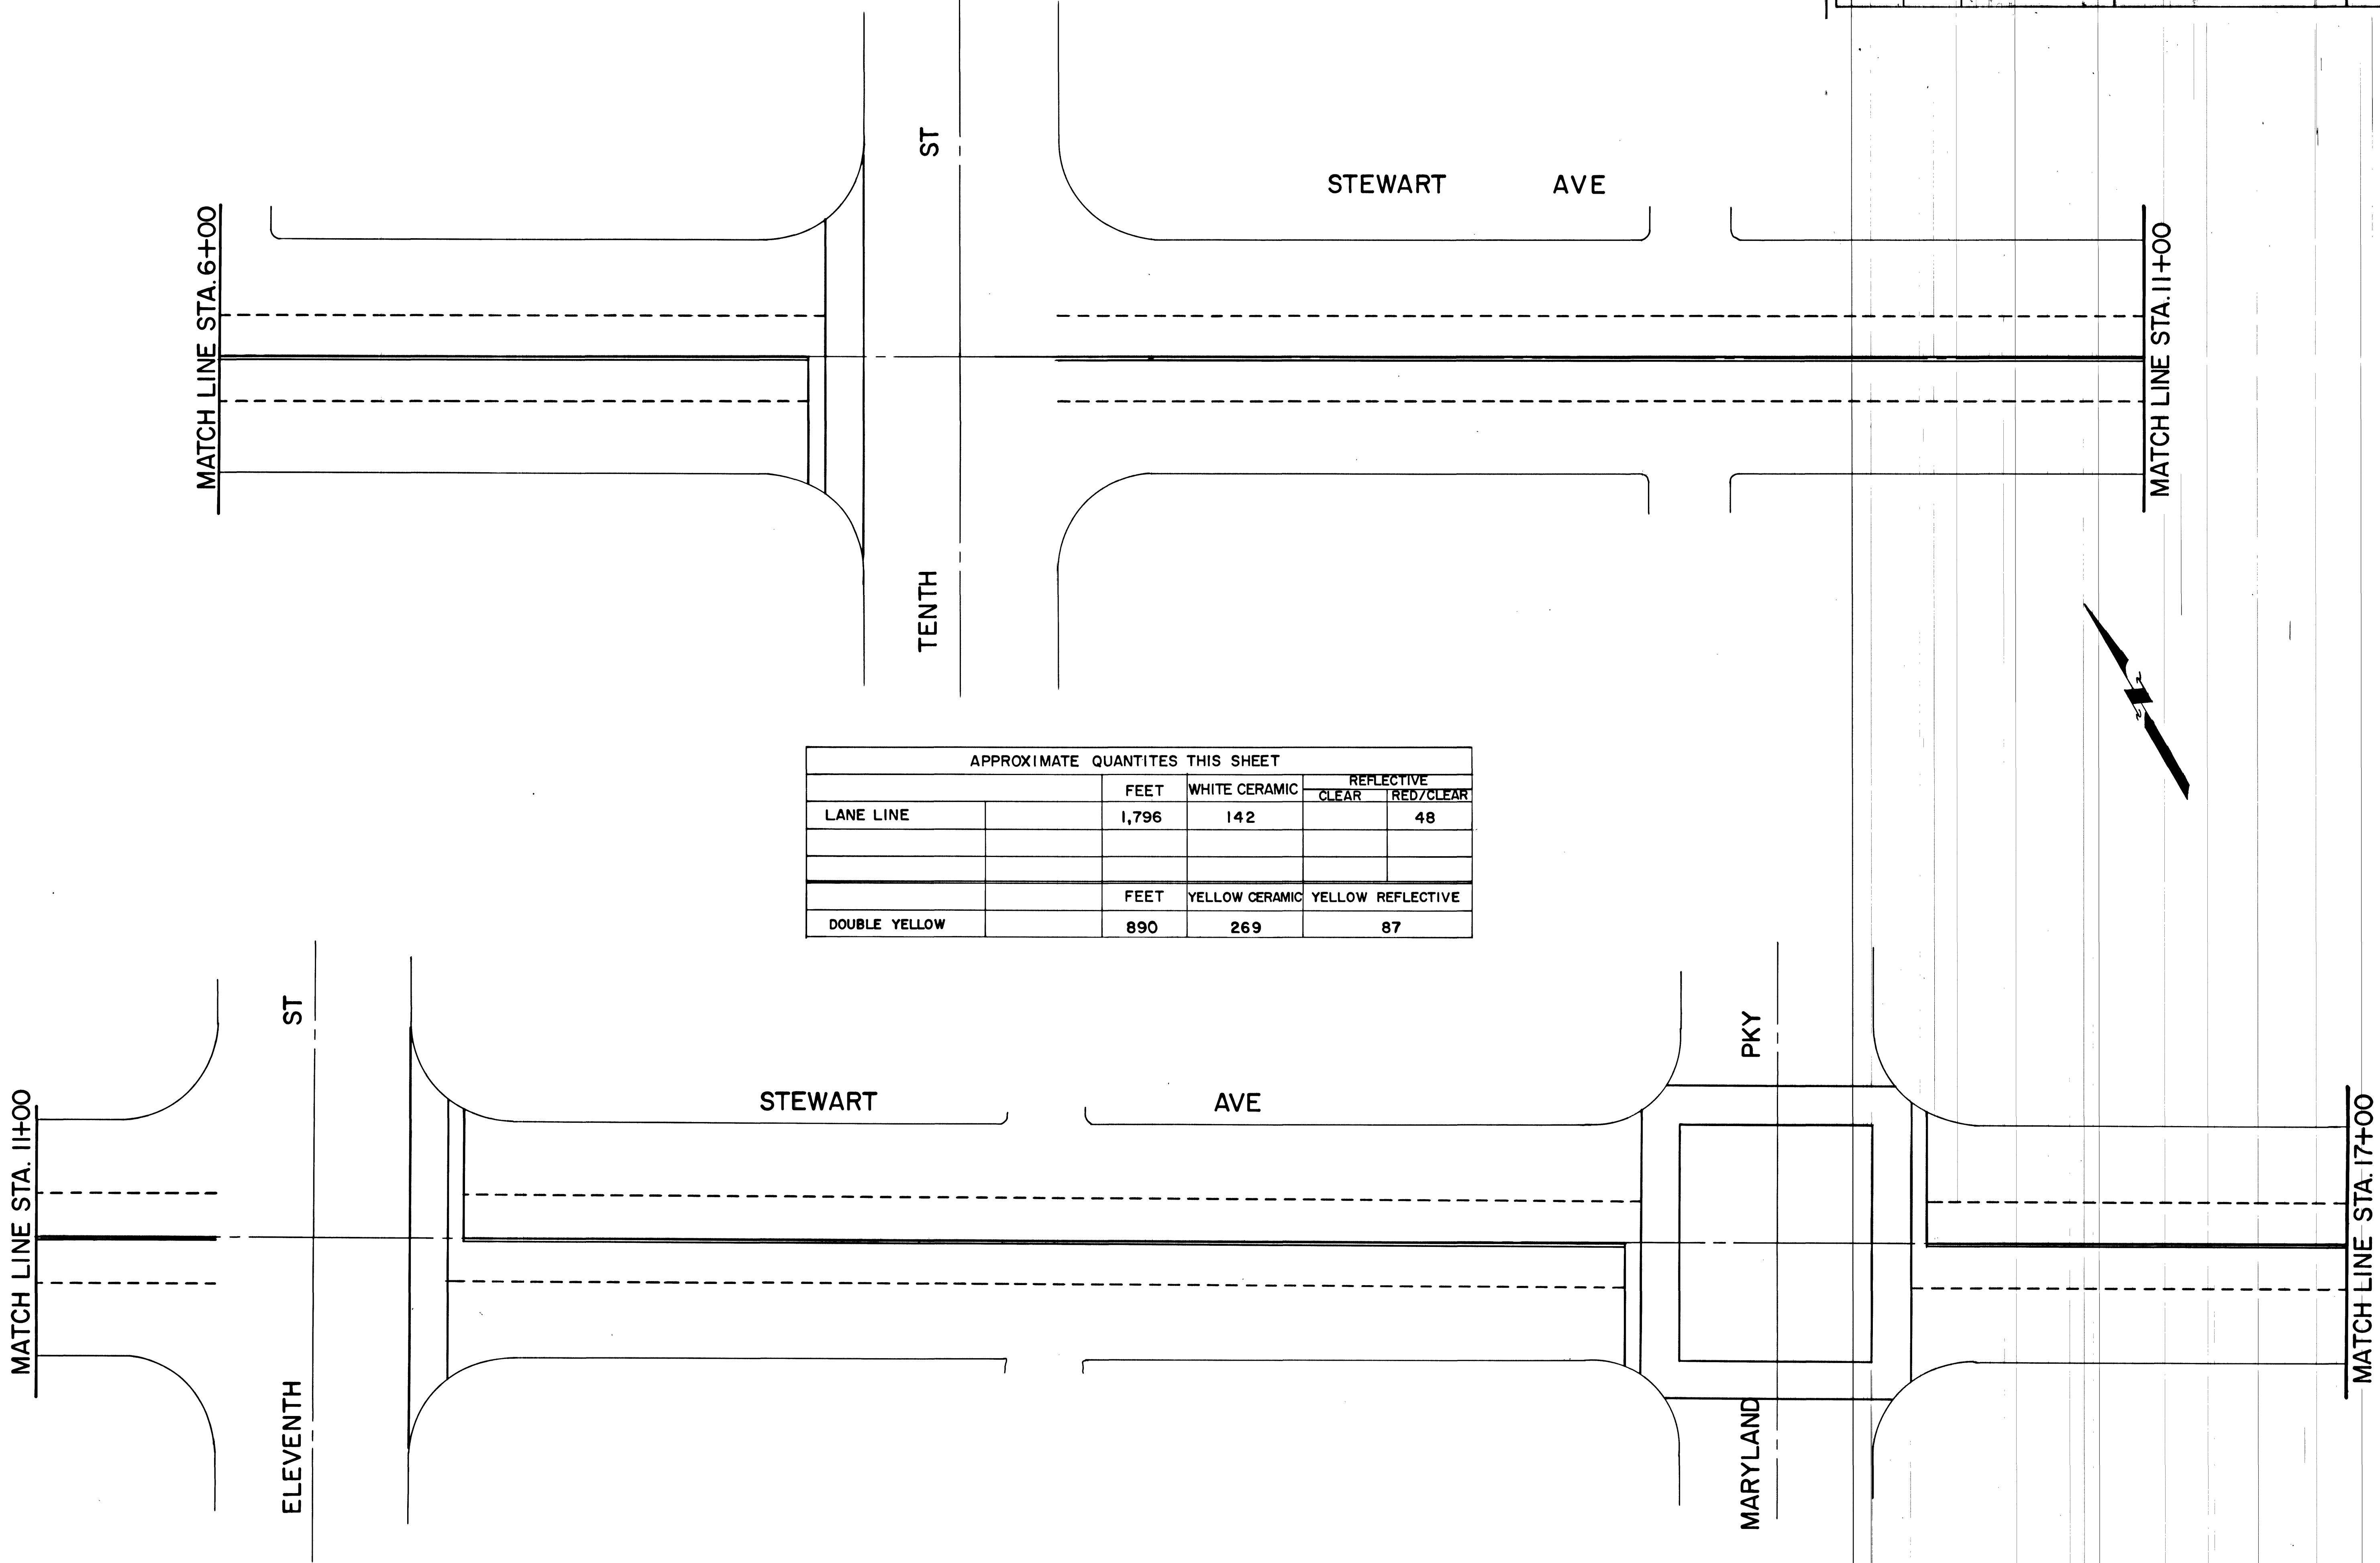

APPROXIMATE QUANTITIES THIS SHEET					
LANE LINE		FEET	WHITE CERAMIC	REFLECTIVE	
				CLEAR	RED/CLEAR
		1,796	142		48
DOUBLE YELLOW		FEET	YELLOW CERAMIC	YELLOW REFLECTIVE	
		890	269		87

FED. RD. REG. NO.	STATE	PROJECT NO.	COUNTY	SHEET NO.
9	NEVADA	PMS-0005 (14)	CLARK	21



Department of Public Services

Traffic Engineering Division

DELINEATION

STEWART AVE
SIXTH ST TO EASTERN AVE

Drawing no.
208-V328

3/8

Scale 1" = 20'

Design by G. DAMMEIR

Approved by Supervisor of Traffic *[Signature]*

Date 12-24-79

Drawn by J. CARLSON

Date 3-4-80

W.O. no.

Revisions

Date