

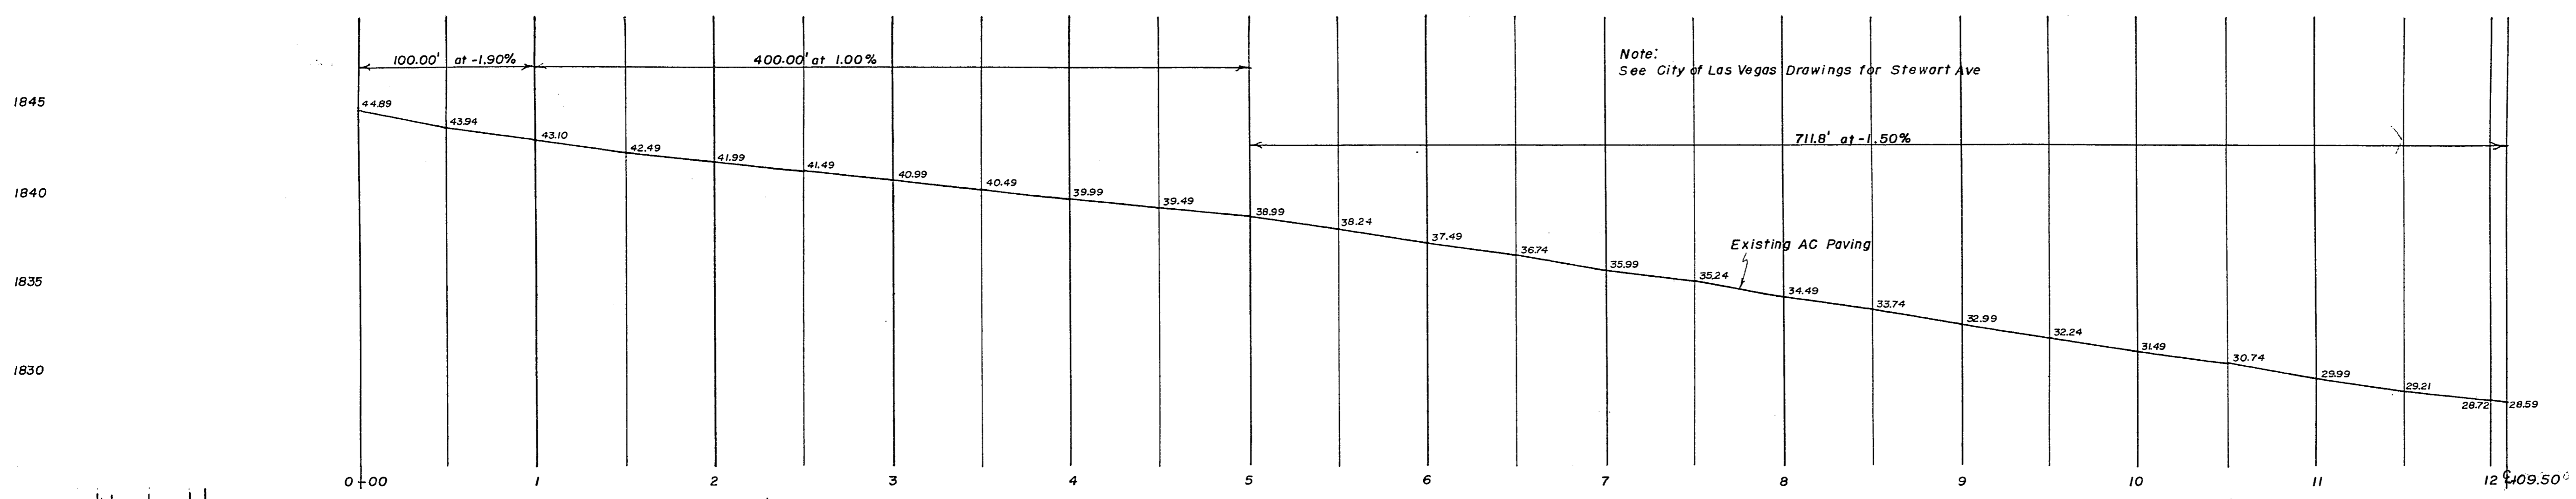
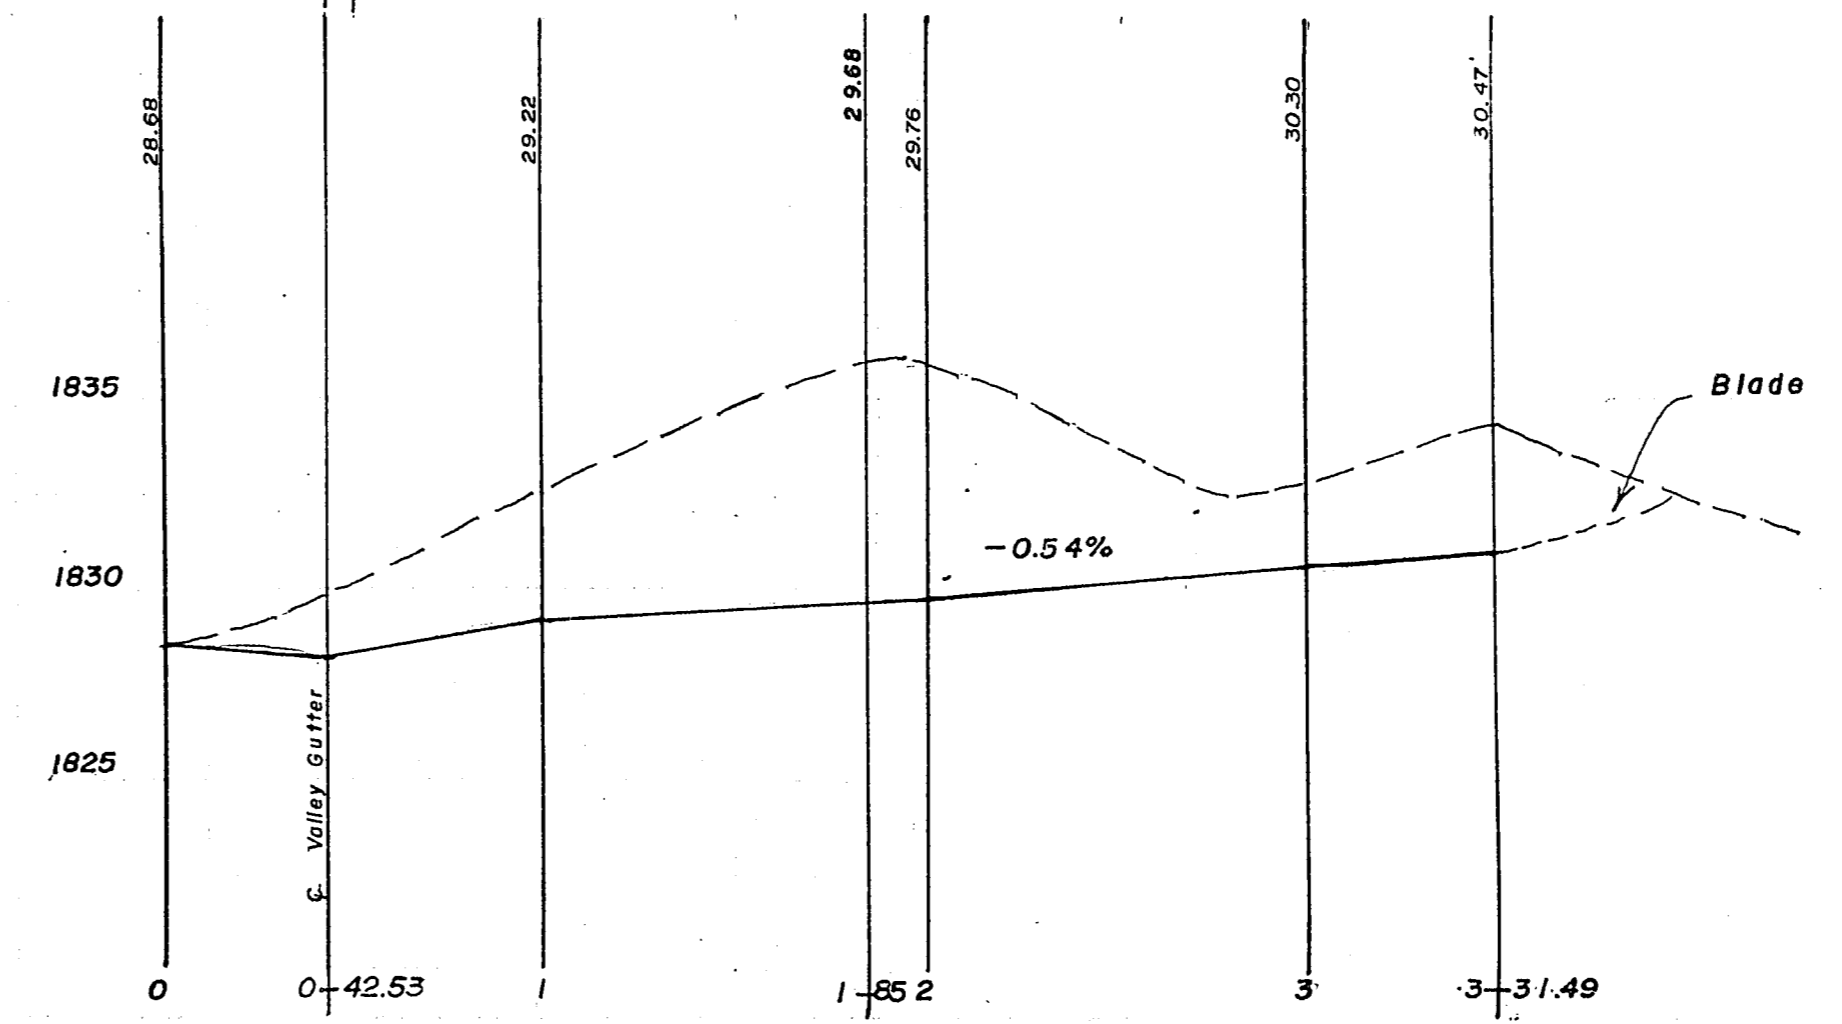
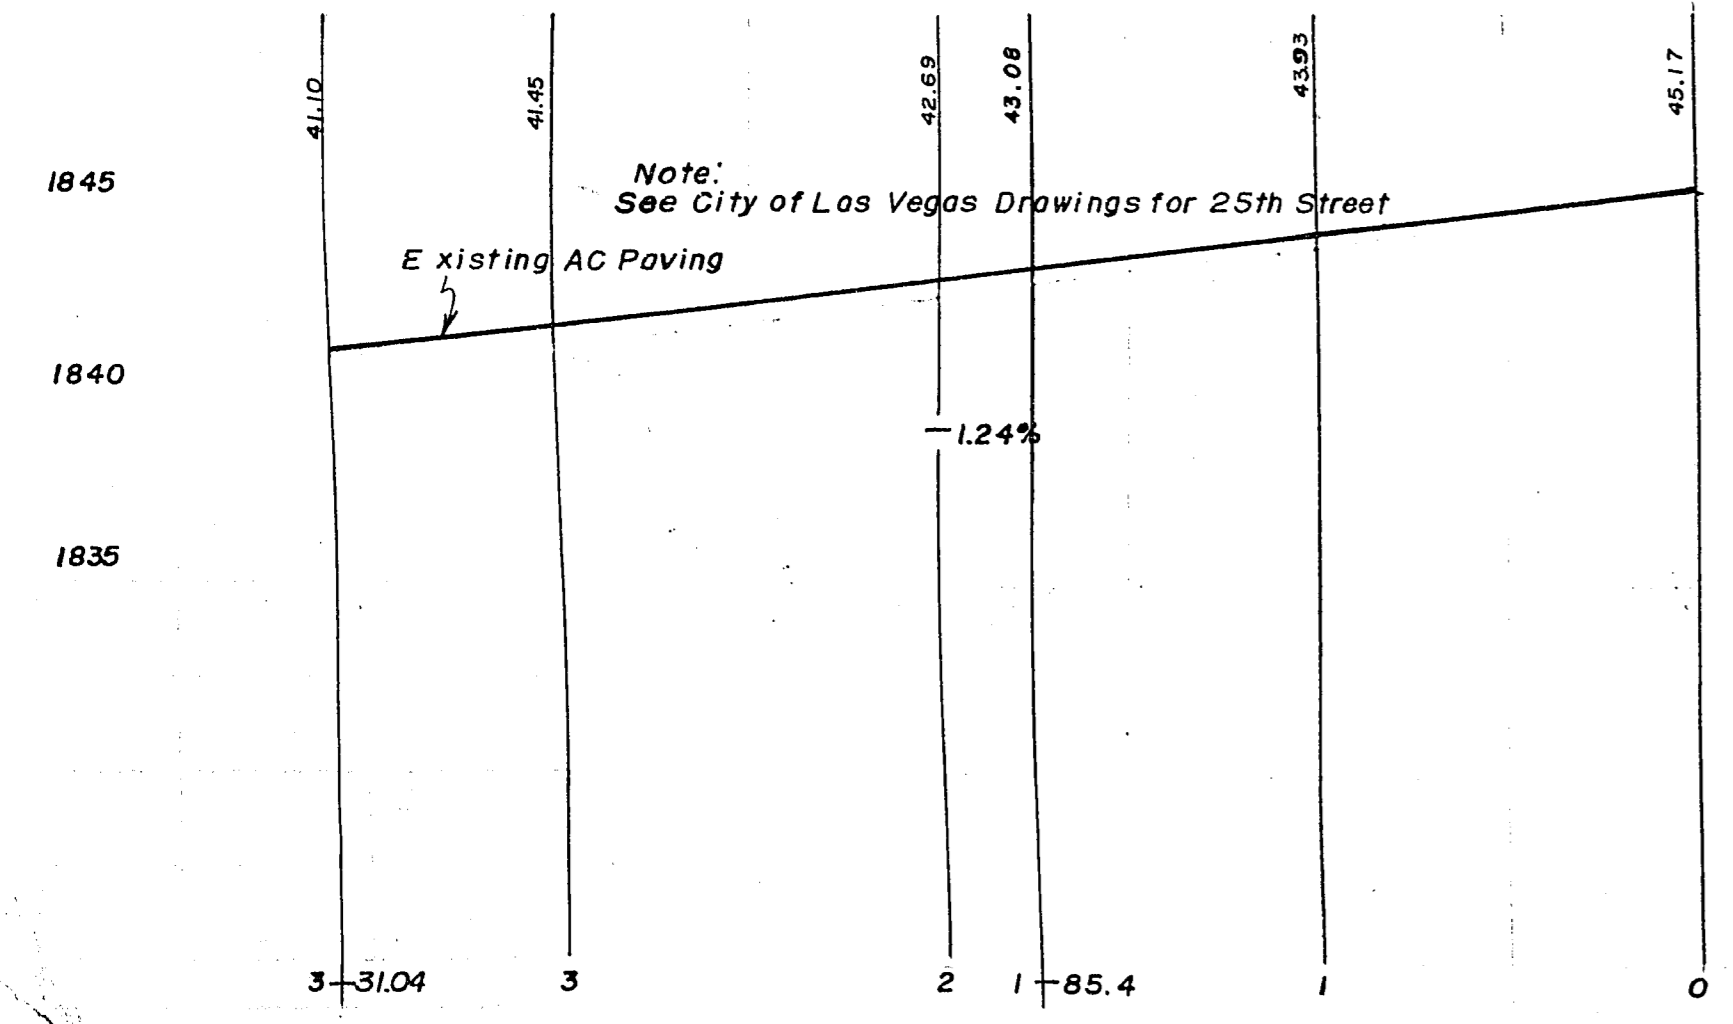


CITY DATUM

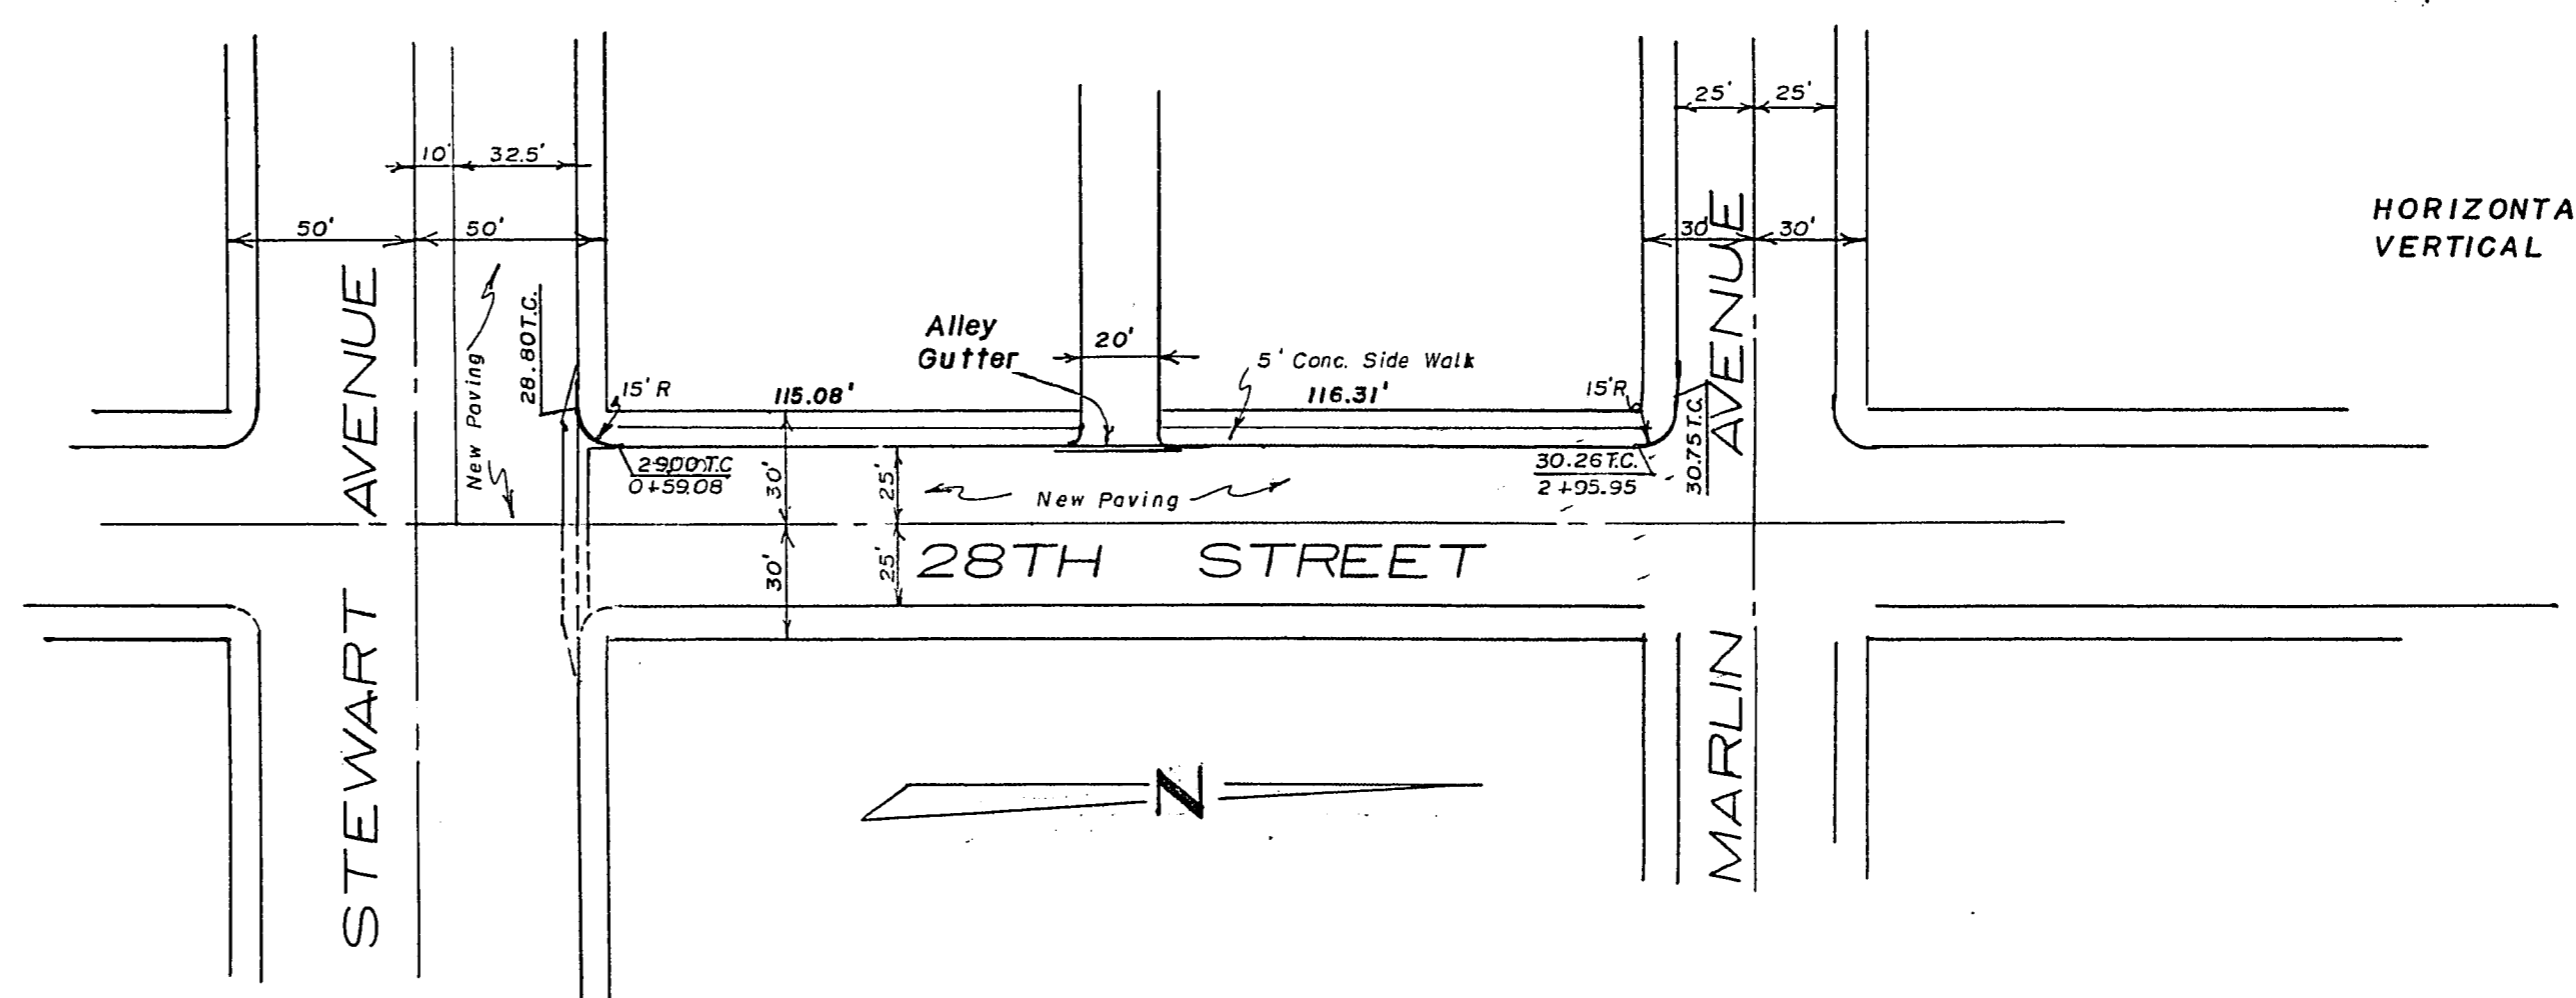

HORIZONTAL SCALE 1"=50'  
VERTICAL SCALE 1"=5'

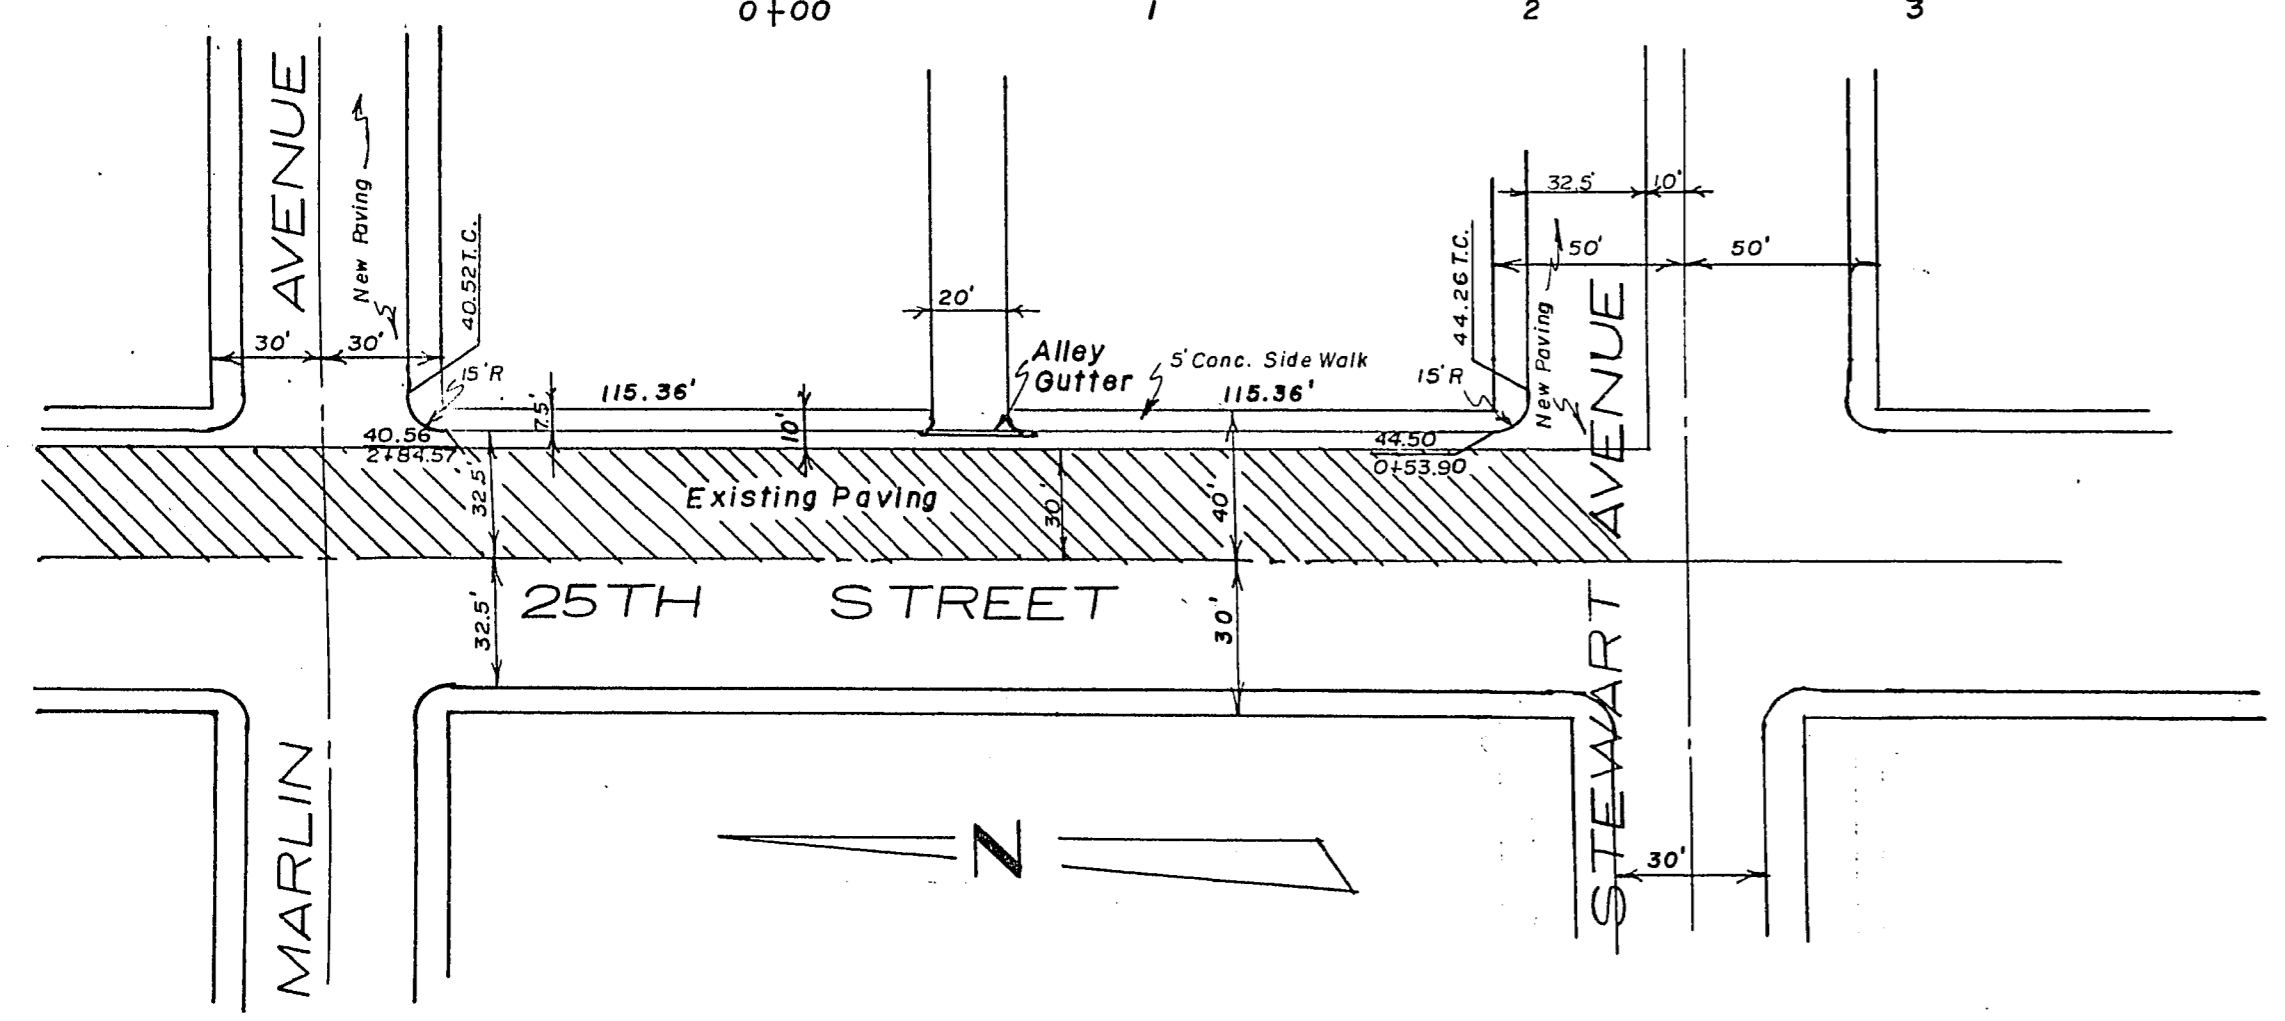

107-V471  
Bill 11/14/61  
3-4-70  
10F2

DON LANGSON APARTMENTS

*Handwritten signature* 11-13-61