
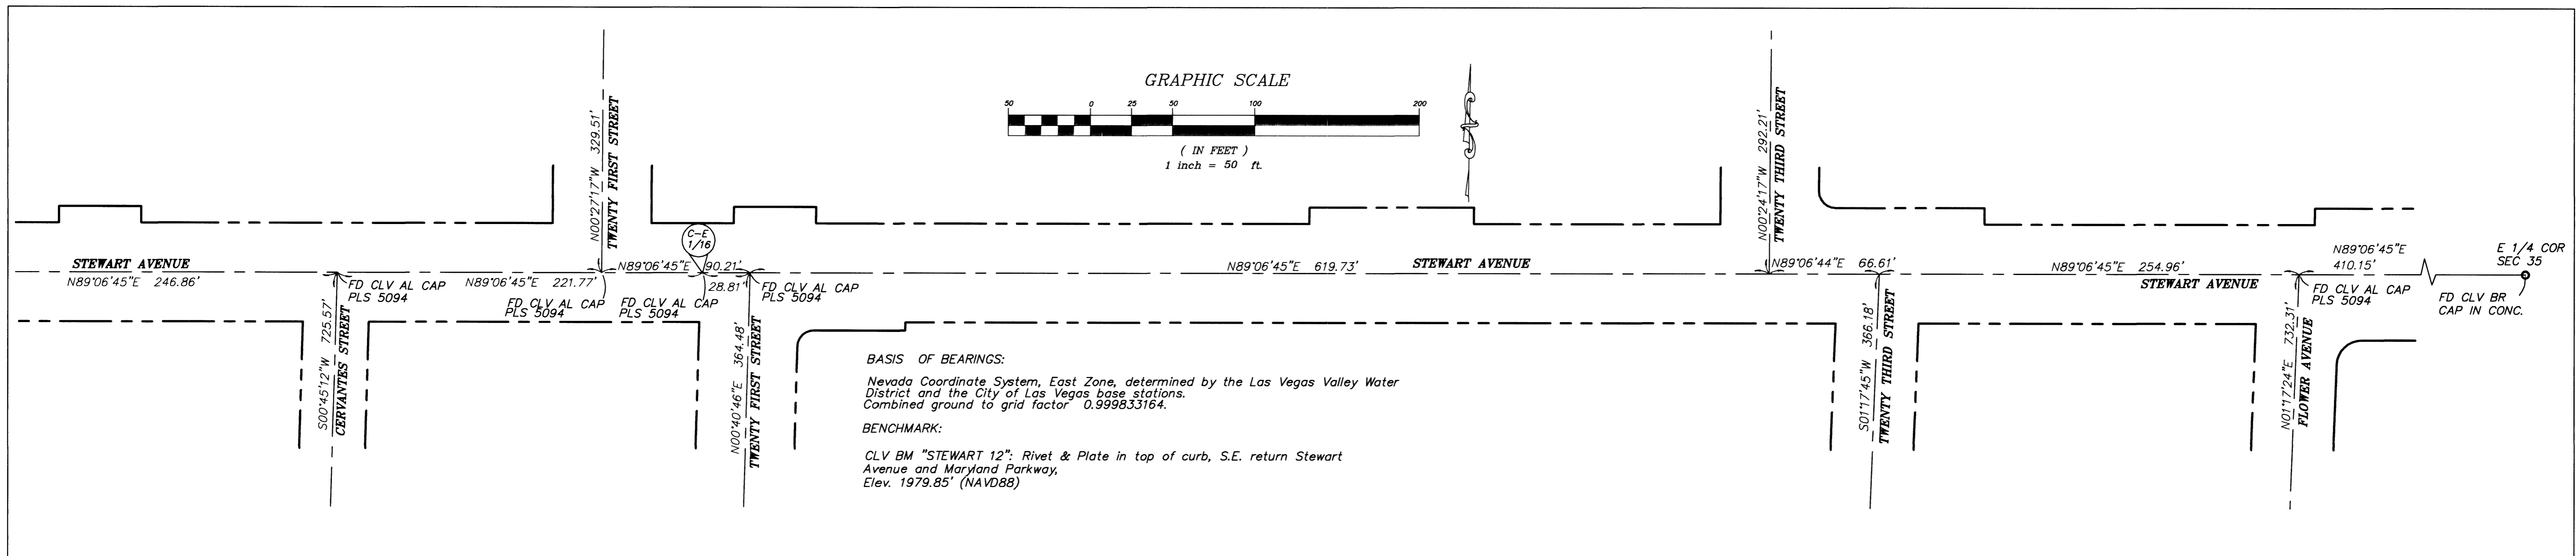
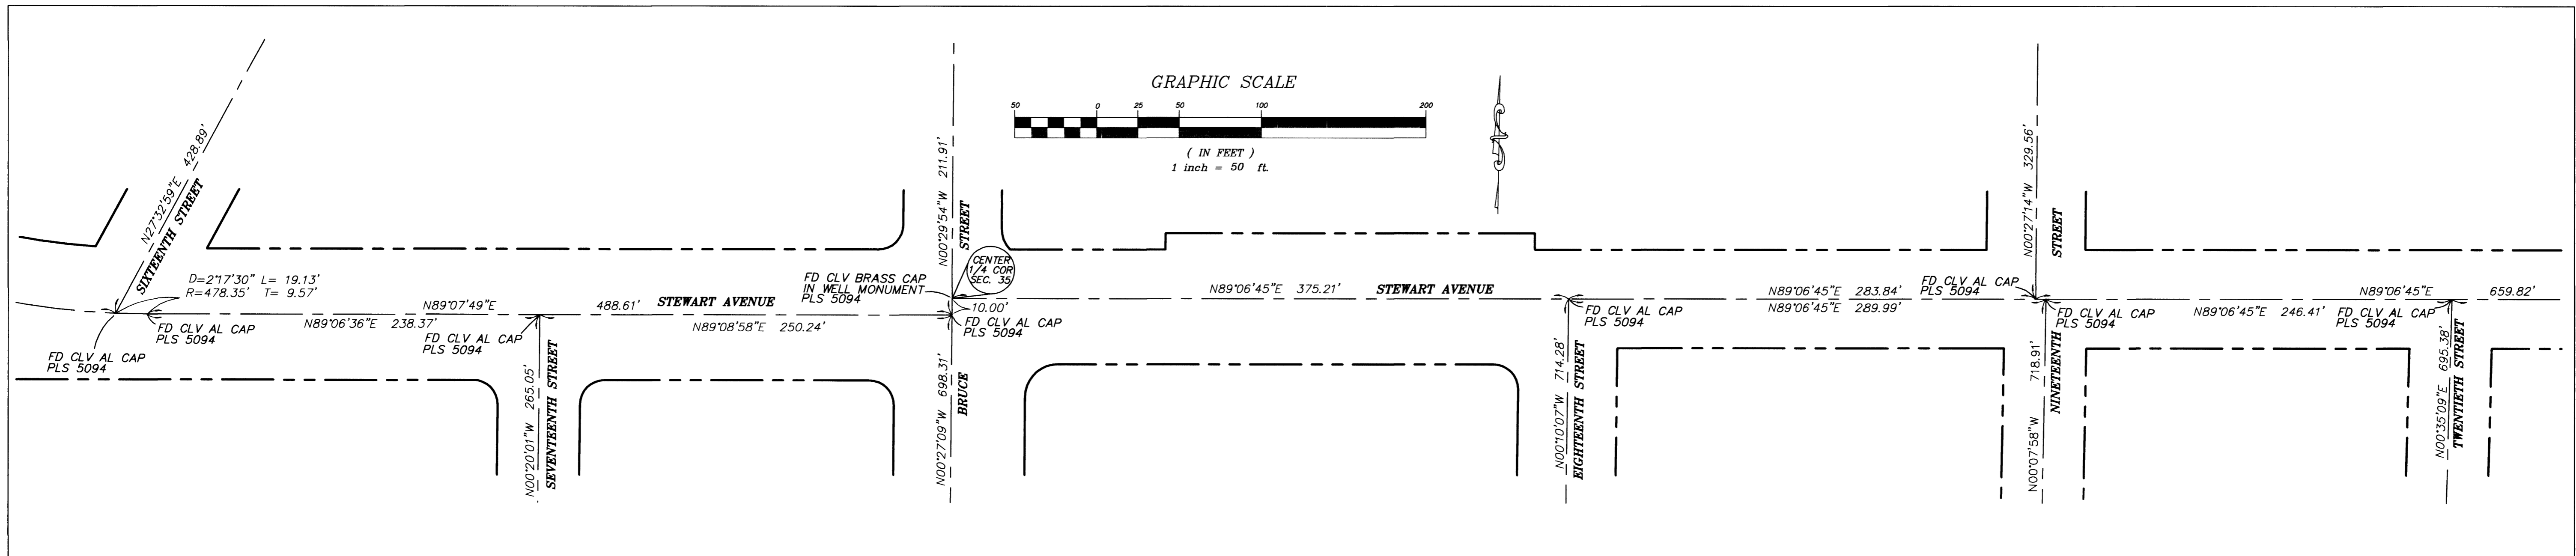


Call before you Dig.
1-800-227-2600
UNDERGROUND SERVICE ALERT (USA)

SAFETY ALERT
Call before you Overhead
593-6111
OVERHEAD SERVICE ALERT

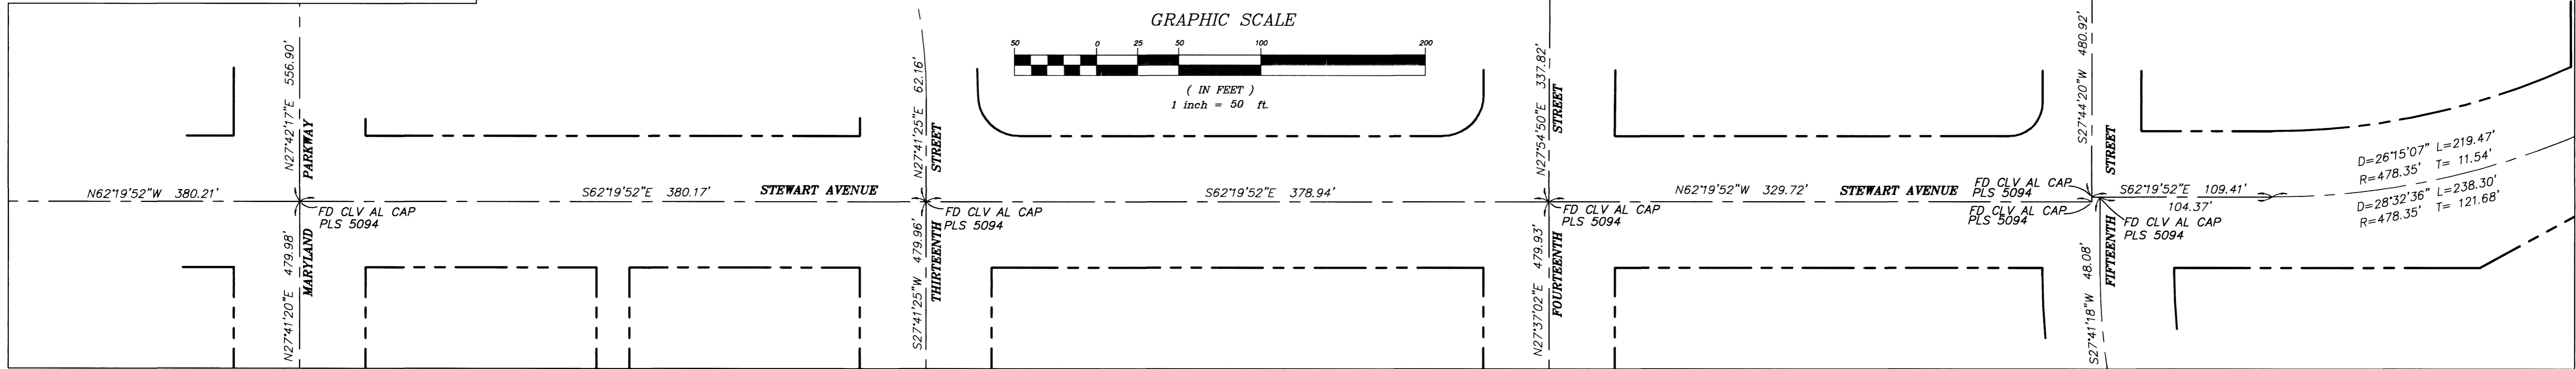

NO.	DATE	DESCRIPTION

DEPARTMENT OF PUBLIC WORKS
ENGINEERING DESIGN SECTION

CITY ENGINEER: CHARLES KAJKONSKI JR., P.E.
 PROJECT ENGINEER: JERRY TURNER, P.E.

DESIGNED BY: 1"=50'
 DRAWN BY: N/A
 CHECKED BY: DATE: 9/10/01

STEWART AVENUE SIDEWALK INFILL
MARYLAND PKWY TO FLOWER AVE
SURVEY CONTROL PLAN

TITLE: SHEET: 3

