
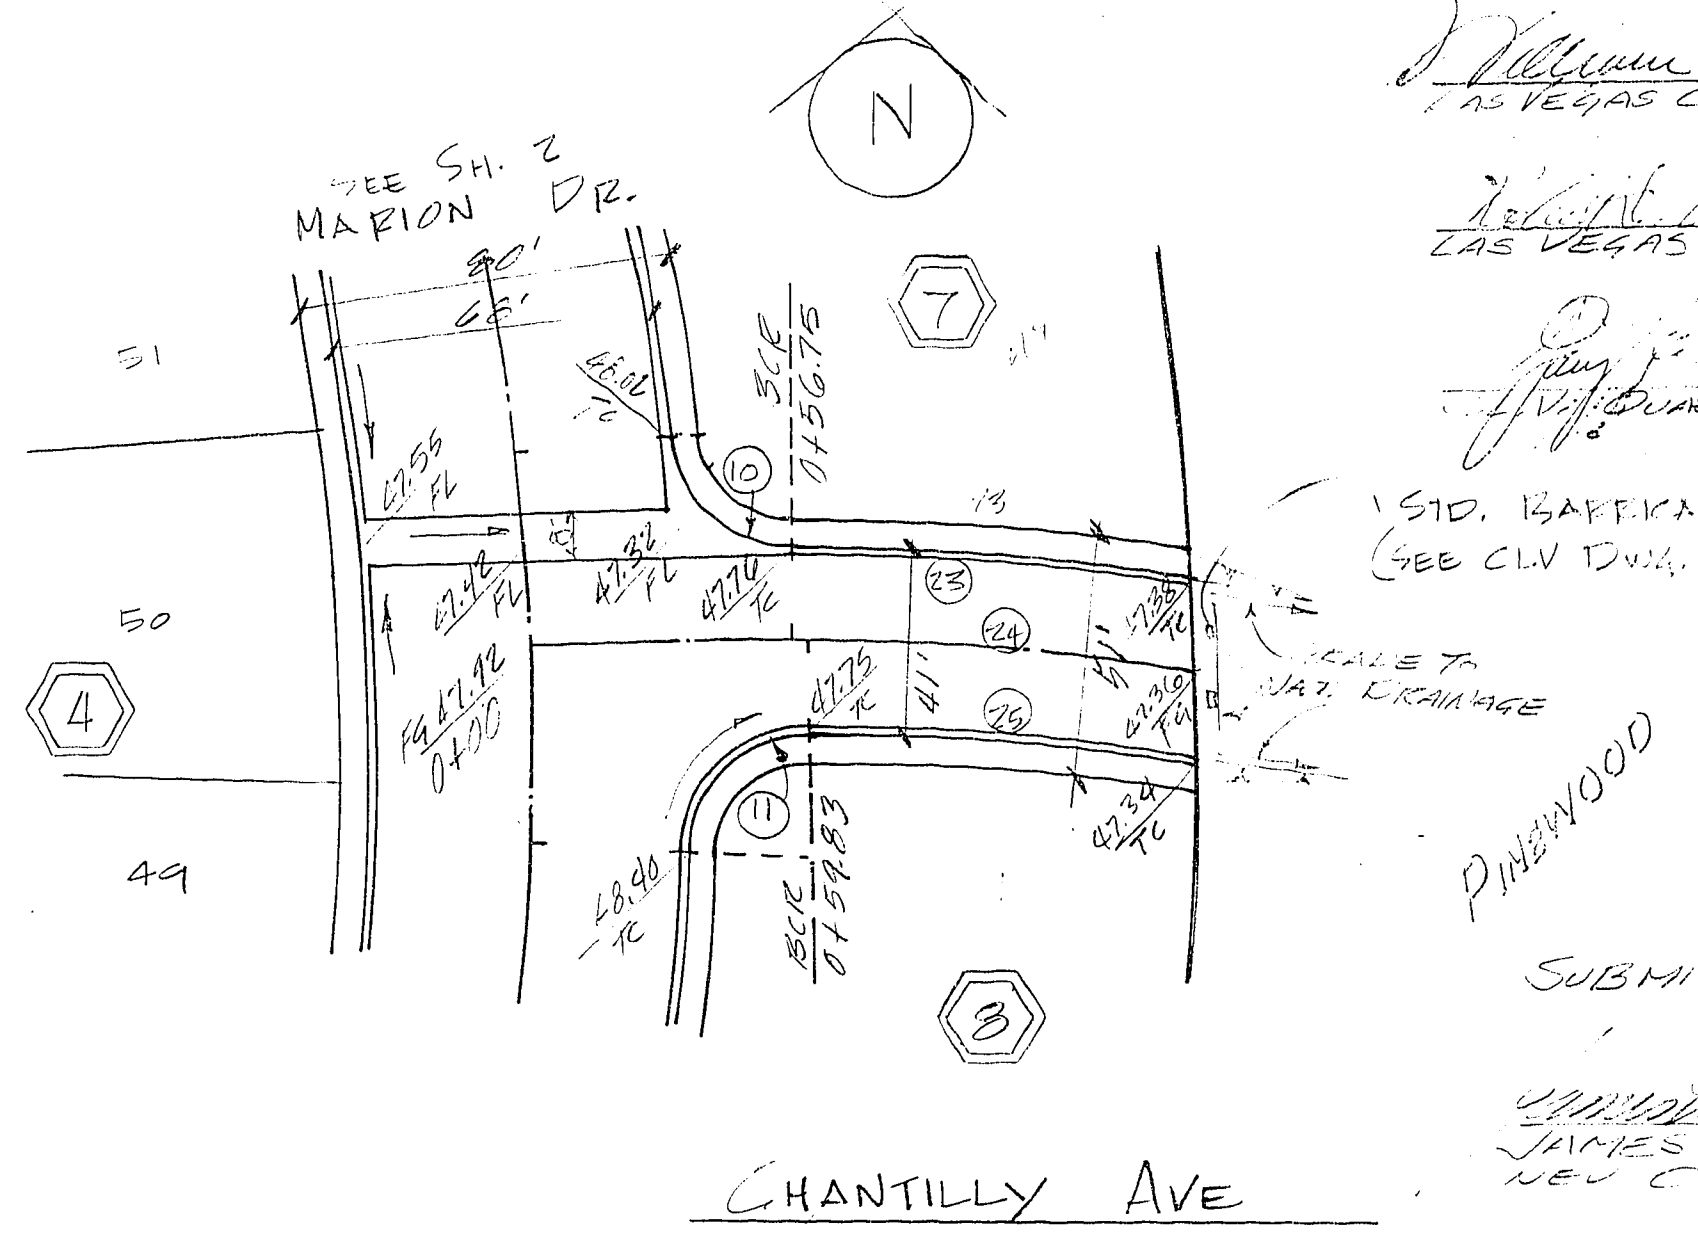
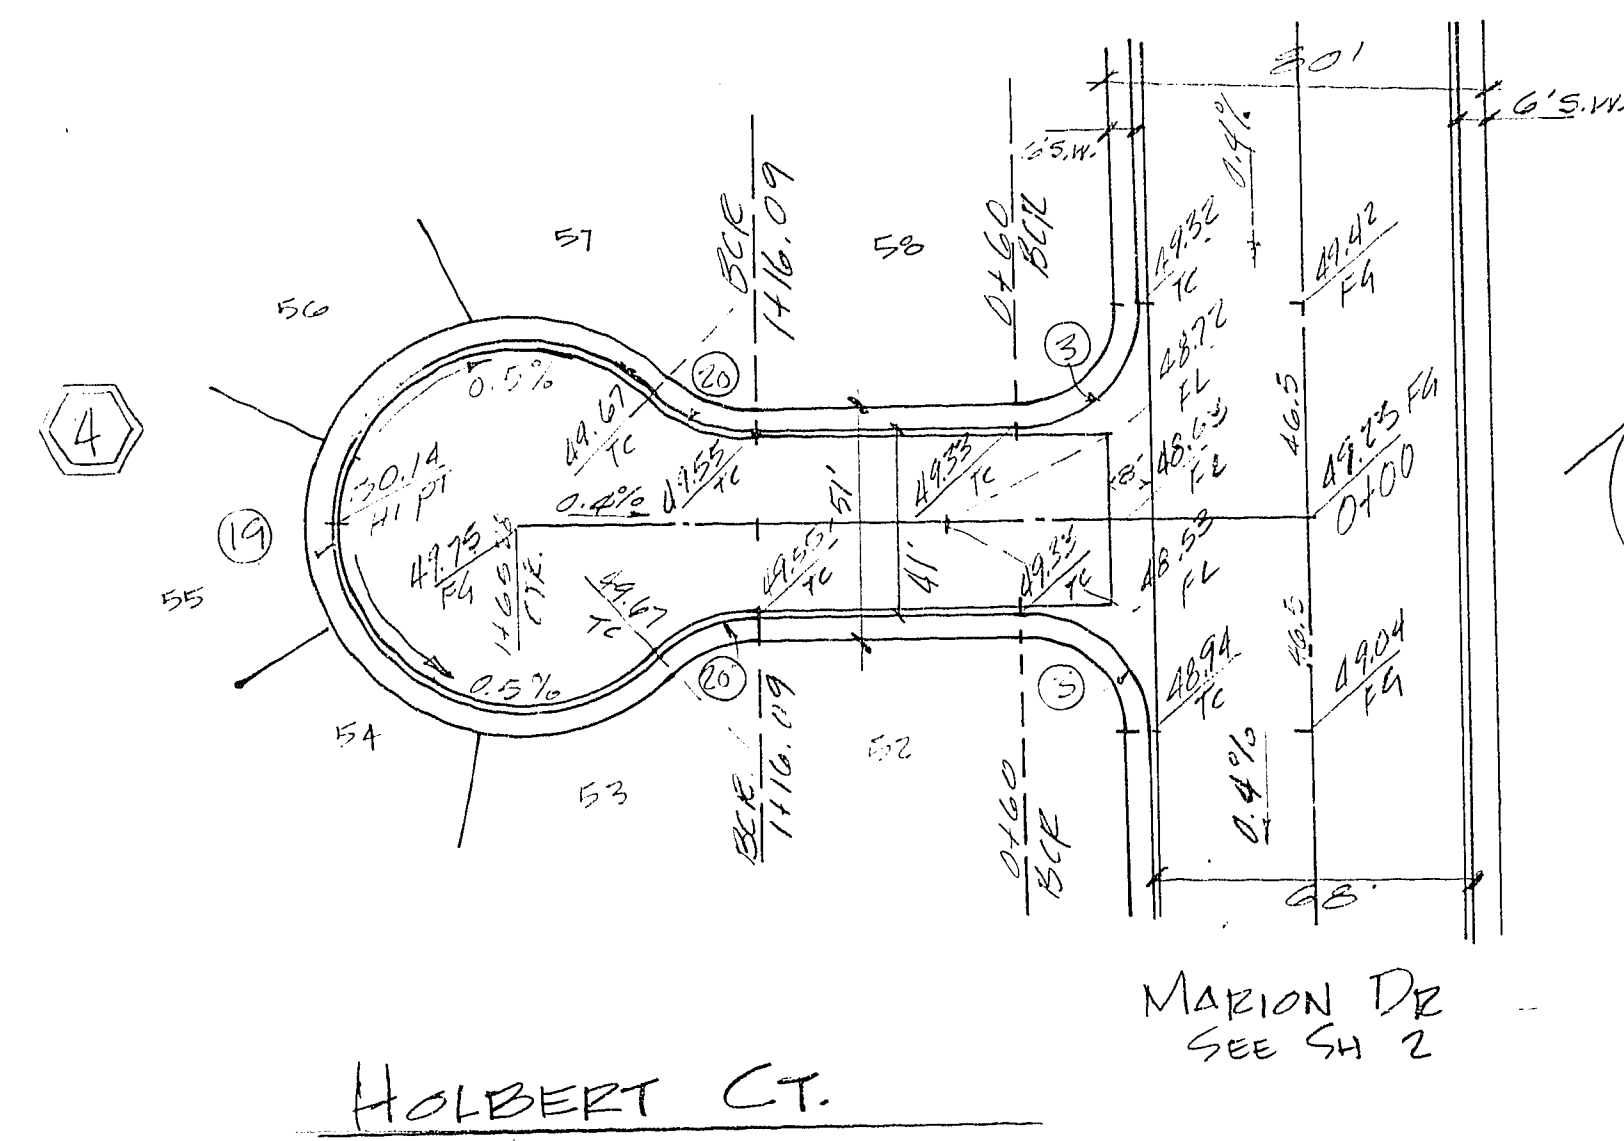


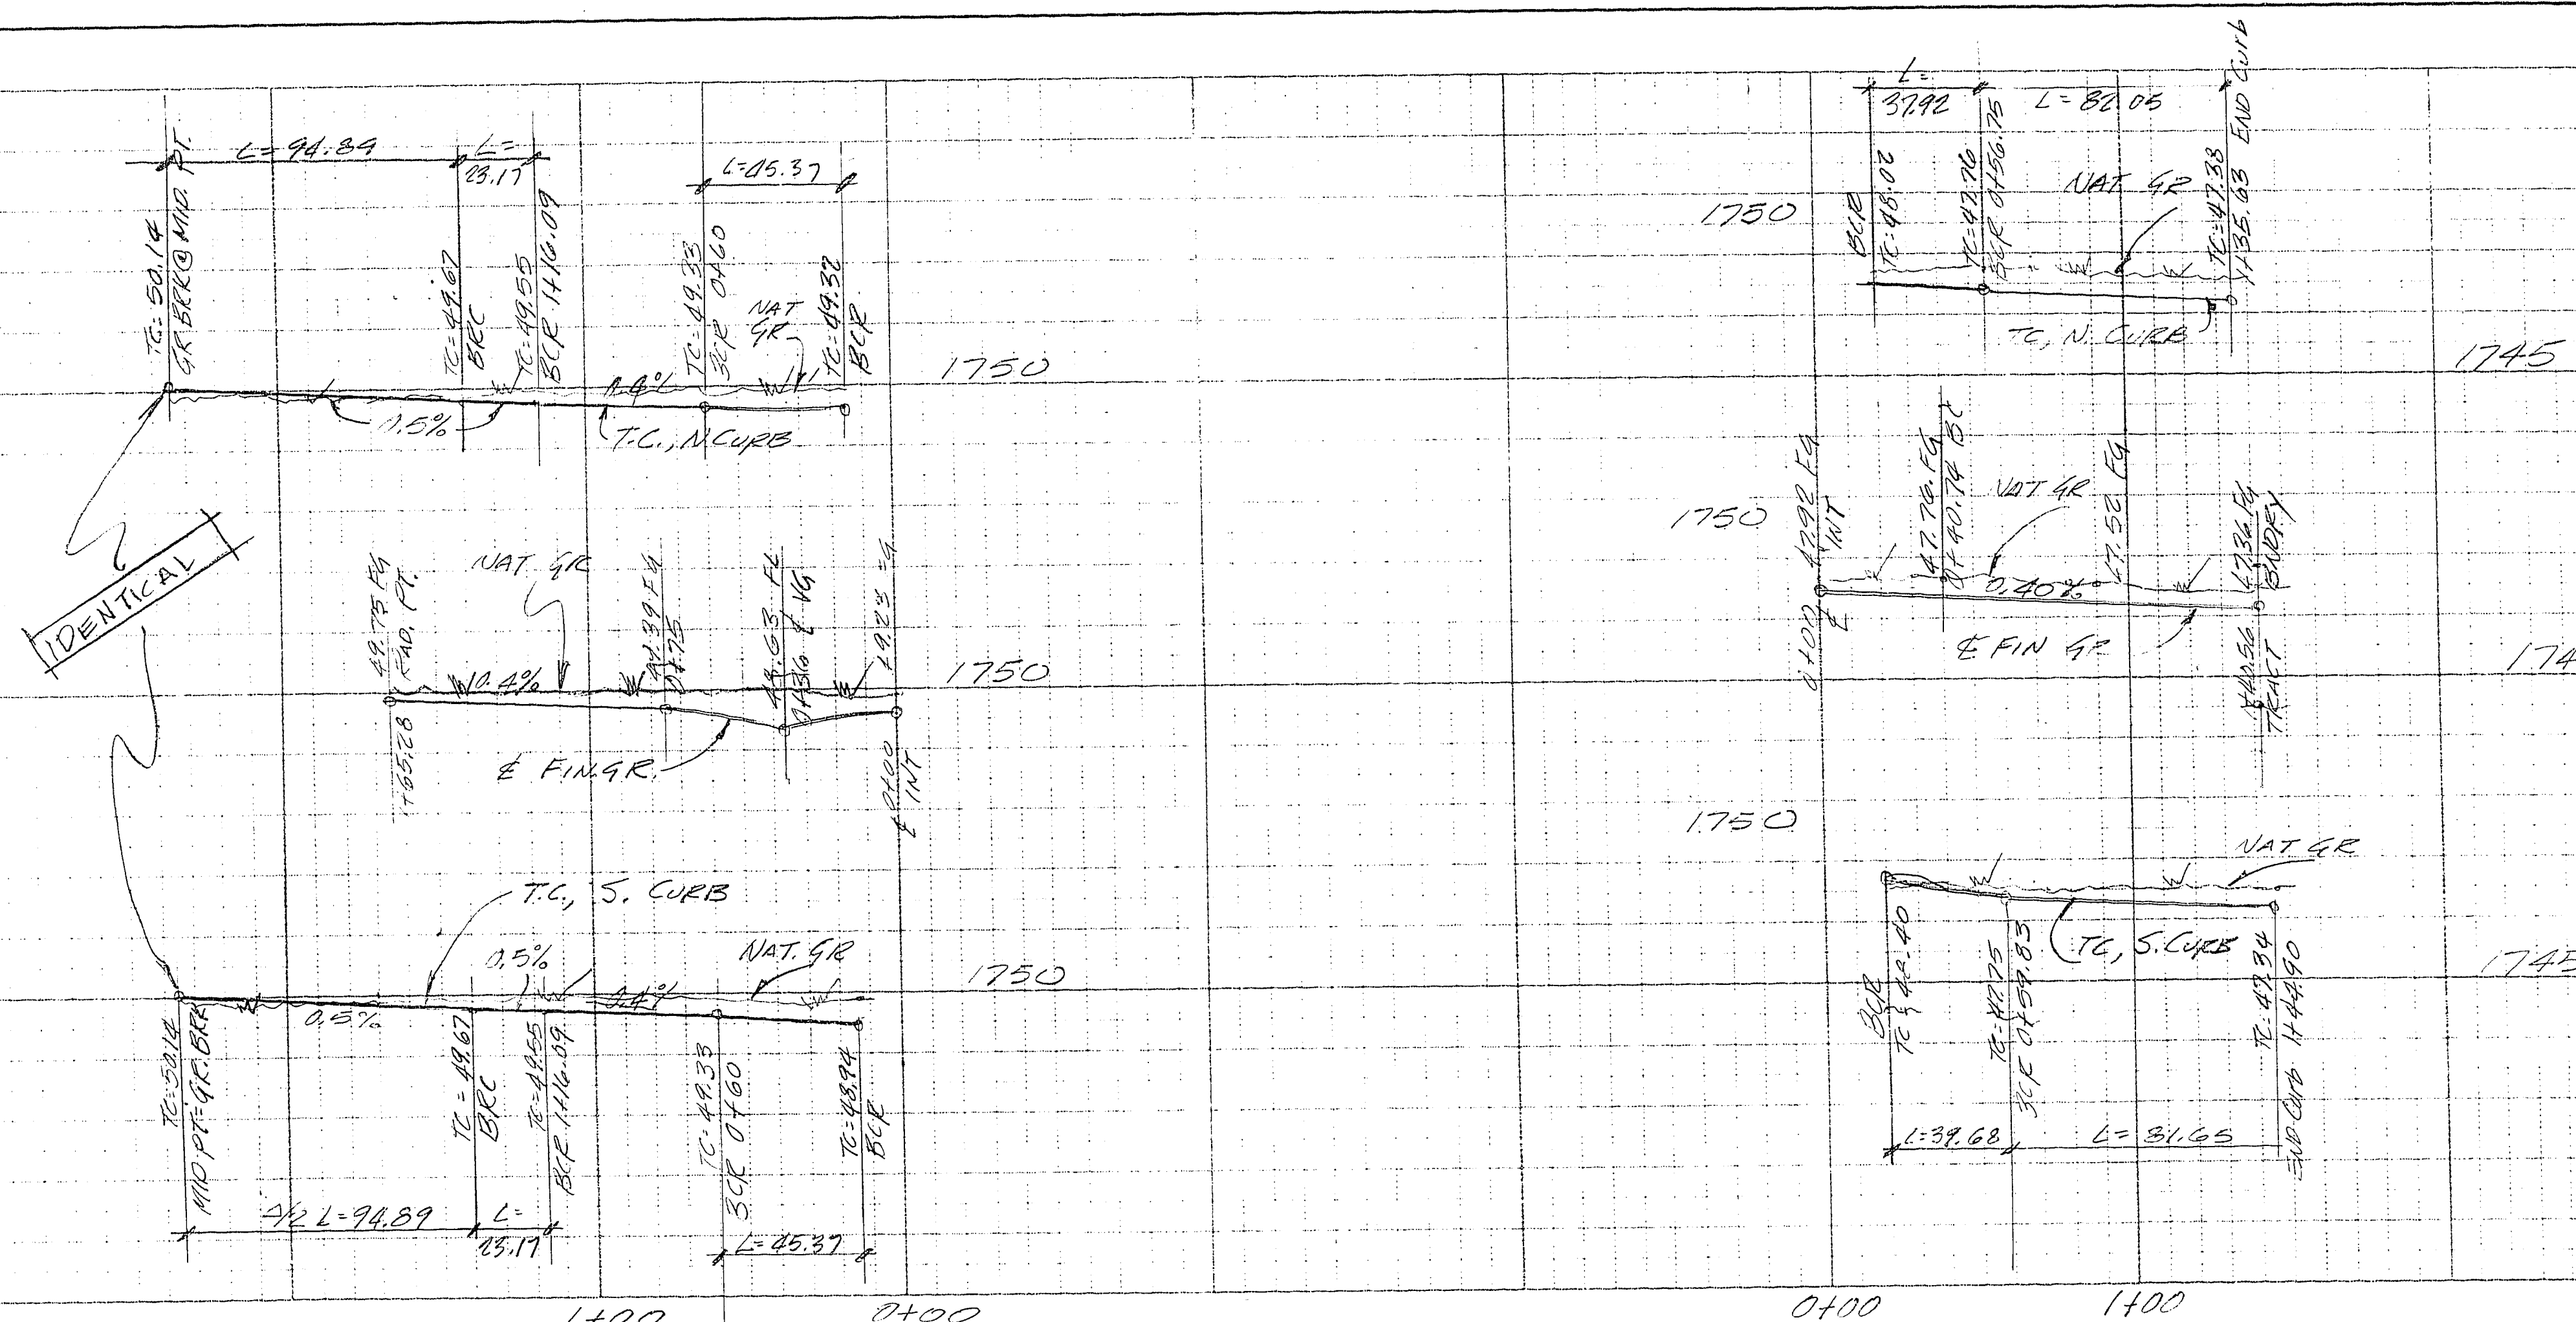

APPROVED

William J. MacFarlane 5/1/77
LAS VEGAS CITY ENGINEER DATE

James L. MacFarlane, Jr. 6-22-77
LAS VEGAS FIELD ENGR. DATE

James L. MacFarlane, Jr. 6-22-77
COMMUNITY CONTROL ENGR DATE

1510. BARRIADA
(SEE CIV. DRAW. # 42.0)

1510. BARRIADA
(SEE CIV. DRAW. # 42.0)

SUBMITTED

James L. MacFarlane, Jr. 6-22-77
JAMES L. MACFARLANE, JR. DATE
NEW CERT 3572

CURVE DATA

NO	Δ	R	L	T
9	90°00'00"	26.00	45.27	26.00
10	83°34'20"	26.00	37.92	26.00
11	87°26'45"	26.00	39.68	24.87
19	266°39'54"	40.50	189.79	189.79
20	44°14'57"	30.00	23.17	12.80
23	8°50'47"	53.39	82.05	41.11
24	11°11'41"	510.89	79.82	3007
25	9°32'25"	490.39	81.65	40.92

CONSULTING ENGINEERS • PLANNERS

STEWART PLACE ~ UNIT 4
STREET PLAN & PROFILE
HOLBERT CT. - CHANTILLY AV.

SCALE	WO NO 2377-4	DATE 6-22-77	SHEET	OF
HORIZ 1" = 40'	DES 192	REV	3	10
VERT 1" = 4'	CHK	REV		