
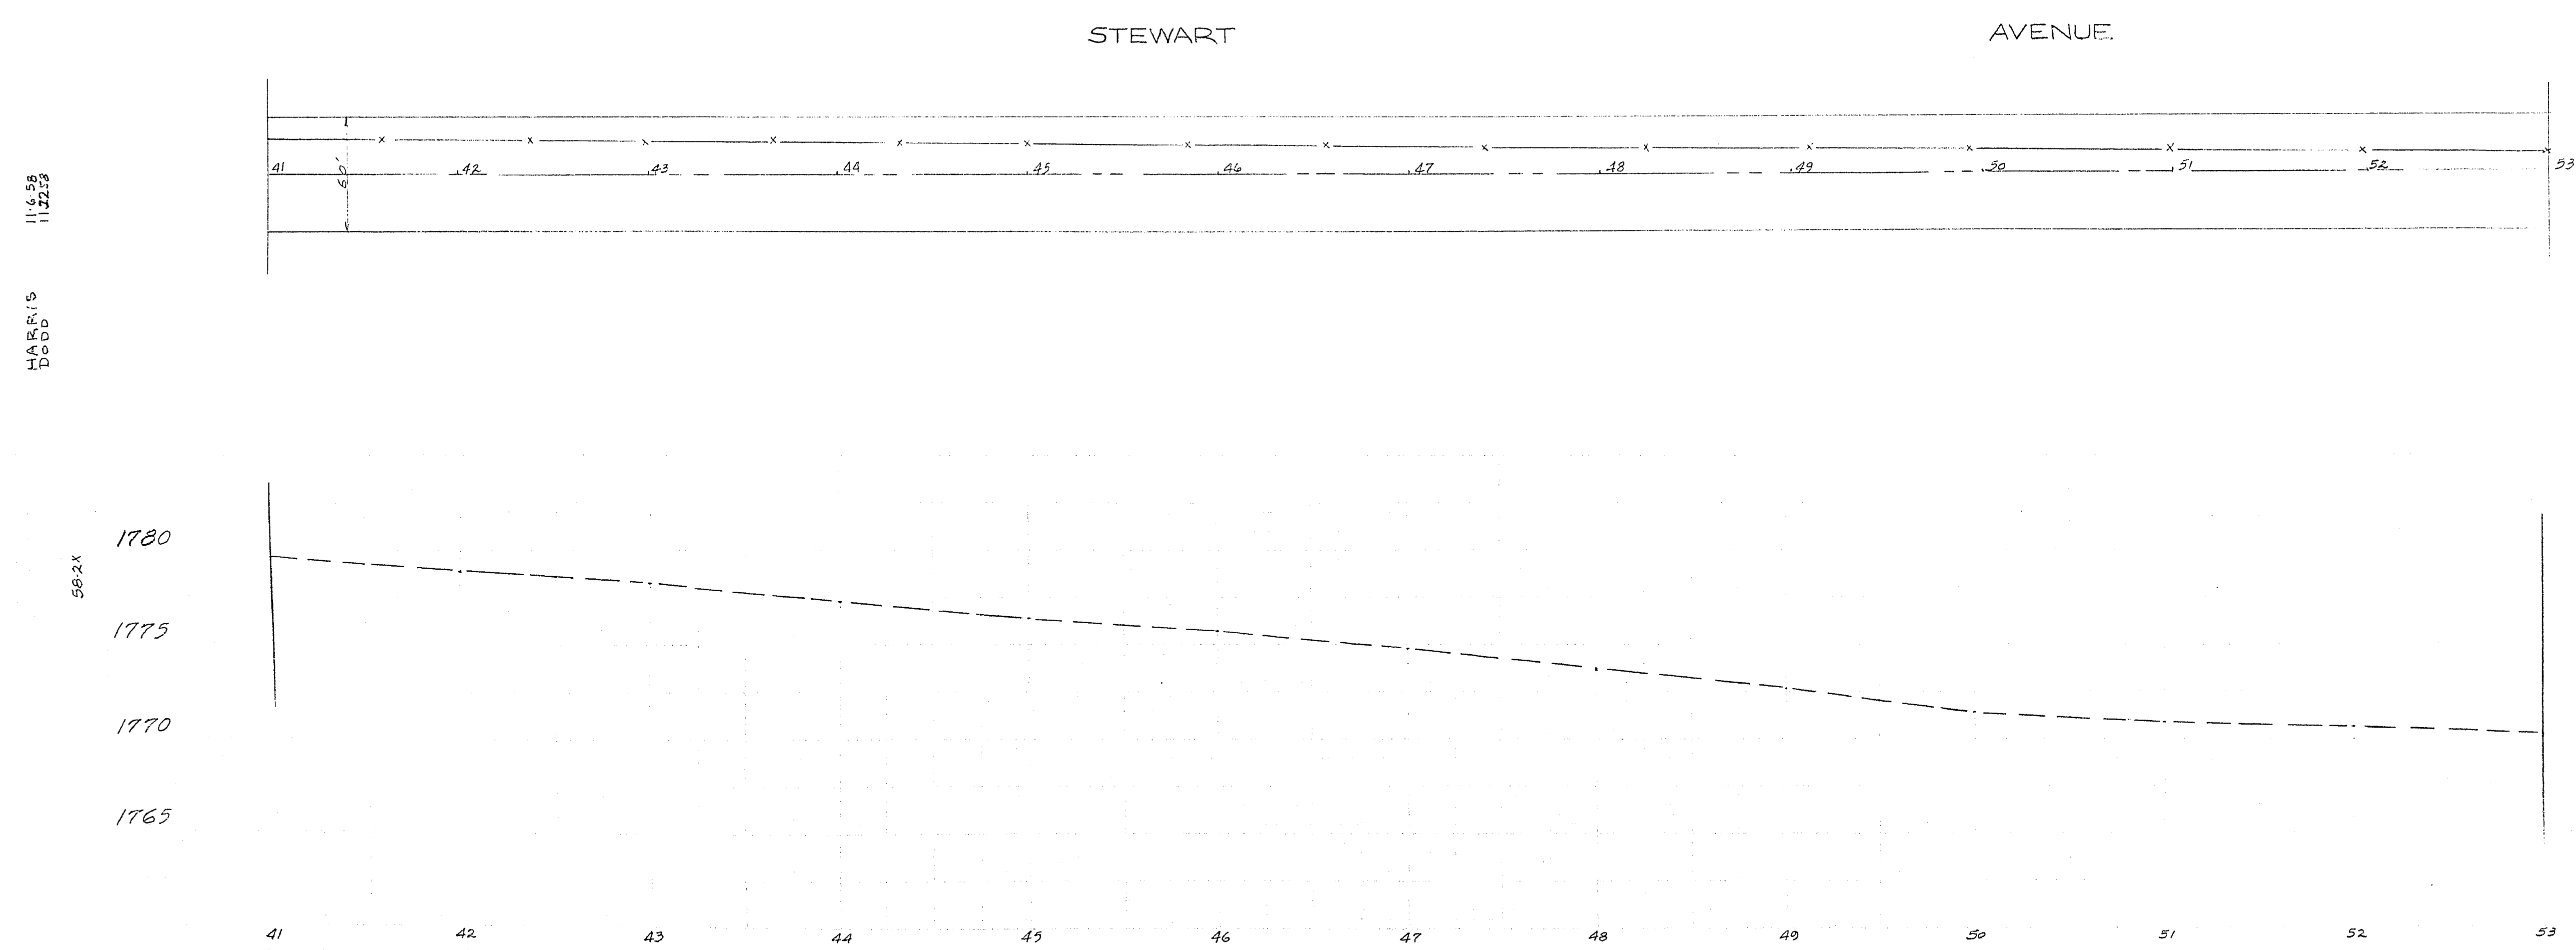


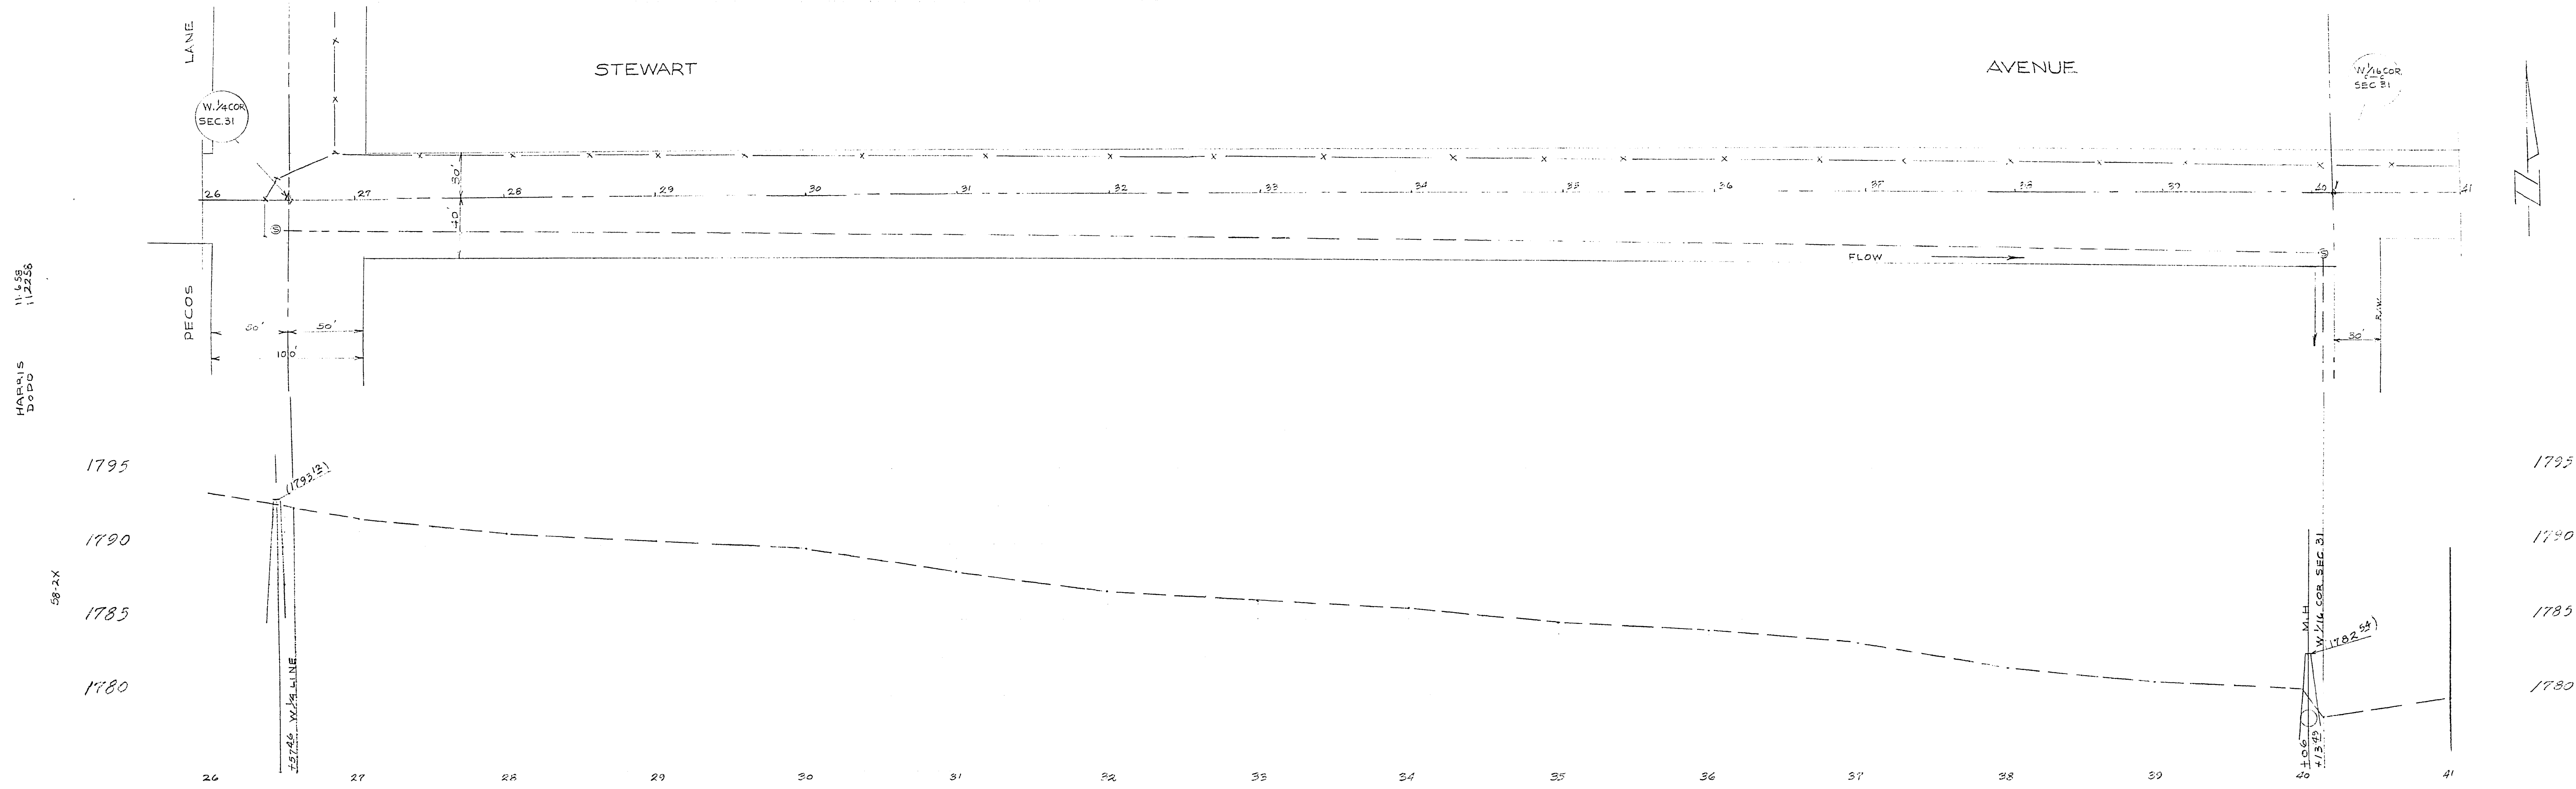

CITY OF LAS VEGAS, NEVADA			
ENGINEERING DEPT.			
STEWART STREET			
FROM 30TH ST. TO NELLIS BLVD			
DESIGNED BY	DATE	SCALE	1" = 50' HOR. 1" = 5' VER.
DRAWN BY	11-23-58	FIELD BOOK NO.	58-2X
CHECKED BY		WORK ORDER NO.	58-83-30
APPROVED		DRAWING NO.	107-V376
CITY ENGR.			

SHEET 2 OF 5 SHEETS

24-27