


23-5-185

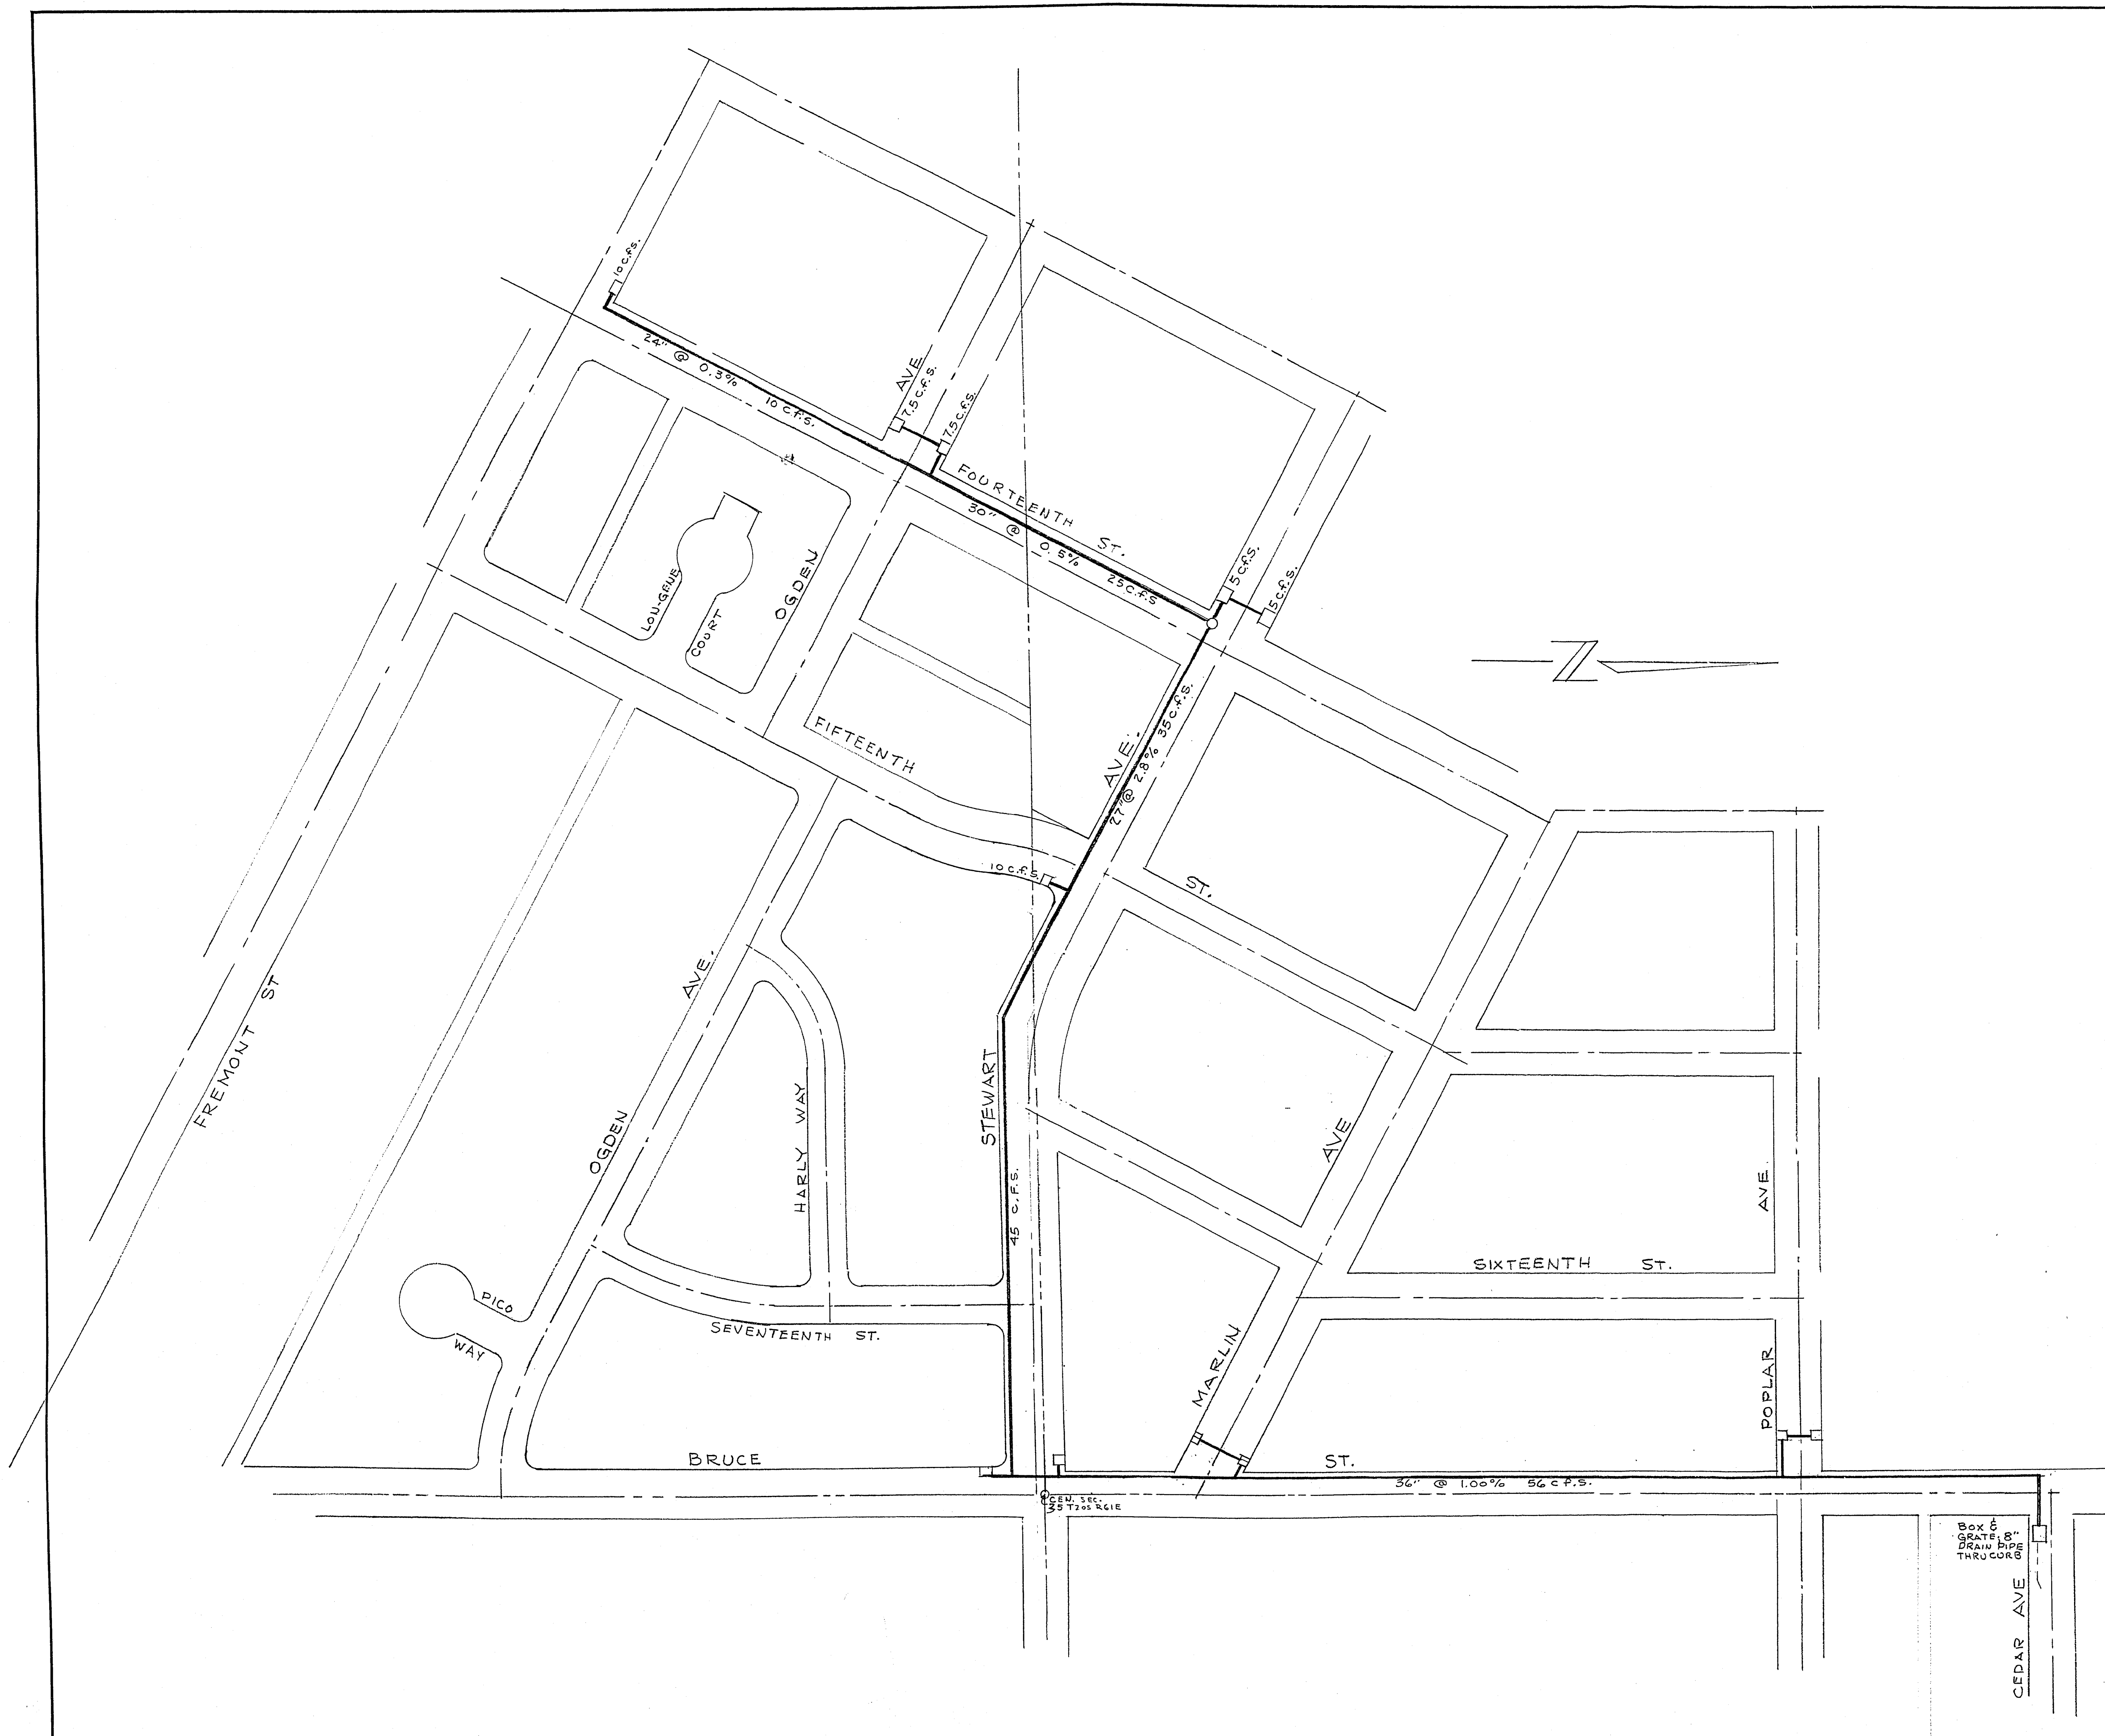

CITY OF LAS VEGAS NEVADA ENGINEERING DEPT.			
14 TH ST. - FREMONT TO STEWART - BRUCE - STEWART TO CEDAR DRAINAGE STUDY			
DES. <i>[Signature]</i>	DATE	SC. 1/1" = 100'	
DR. PATTERSON	4/30/44	F.BK. NO.	
CKD. <i>[Signature]</i>	4-30-44	P.I.O. NO.	
APPROVED BY CITY ENGR.		DRAWING NO. 327-93	