

MANHOLE SCHEDULE

M.H. #	I.D.	TYPE	STATION	OFFSET	N. INV. EL.	S. INV. EL.	E. INV. EL.	W. INV. EL.	COMMENTS
24	48"	STANDARD	2+33.92	5.00' LT	2425.38 OUT				END
25	48"	STANDARD	16+48.53	5.00' LT	2441.57 OUT	2441.17 IN	2440.97 OUT		END
27	48"	STANDARD	25+03.07	4.74' LT		2420.95 IN	2420.75 OUT	2420.95 IN	
28	48"	STANDARD	22+05.23	8.37' LT			2430.60 OUT	2430.80 IN	
29	48"	STANDARD	19+53.98	32.07' LT		2437.20 IN	2437.00 OUT		

ESTIMATED QUANTITIES

PUBLIC QUANTITIES


ITEM#	DESCRIPTION	QUANTITY
1	4" SEWER	880 LF
2	8" SEWER	1,893 LF
3	10" SEWER	- LF
4	18" SEWER	- LF
5	SSMH UNDER 6 FT	2 EA
6	SSMH OVER 6 FT	3 EA
7	SSMH ADJUSTMENTS	- EA
8	6" WATER MAIN	125 LF
9	8" WATER MAIN	2,189 LF
10	10" WATER MAIN	- LF
11	12" WATER MAIN	- LF
12	WATER MAIN	- LF
13	WATER SERVICE FOR LOTS	42 EA
14	FIRE HYDRANT	5 EA
15	FIRE HYDRANT RELOCATION	- EA
16	VALLEY GUTTER	- SF
17	CURB & GUTTER (TYPE "L" & "A")	1,259 LF
18	DRIVEWAY	- SF
19	SIDEWALK (4")	- SF
20	HANDICAP RAMP	- EA
21	SIDEWALK UNDERDRAIN	- EA
22	TYPE I GRAVEL BASE	926 CY
23	TYPE II GRAVEL BASE	609 CY
24	2" ASPHALTIC CONCRETE PAVING	- SY
25	3" ASPHALTIC CONCRETE PAVING	5,459 SY
26	4" ASPHALTIC CONCRETE PAVING	- SY
27	5" ASPHALTIC CONCRETE PAVING	- SY
28	OPEN GRADE	- SY
29	POWER TO LOTS	42 EA
30	TELEPHONE TO LOTS	42 EA
31	PULL BOX	4 EA
32	STREETLIGHT (STANDARD BASE)	8 EA
33	STREETLIGHT (BREAKAWAY BASE)	- EA
34	SURVEY MONUMENTS	13 EA
35	FLOOD CONTROL	- LS
36	EXCAVATION & EMBANKMENT	1,670 CY
37	MISC. TRENCHING	- LF
38	TRAFFIC SIGNAL	- LS
39	STREET/STOP SIGNS	6 EA
40	GAS TO LOTS	42 EA
41	CABLE TO LOTS	42 EA
42	MISCELLANEOUS	1 LS

PRIVATE QUANTITIES

ITEM#	DESCRIPTION	QUANTITY
43	CURB & GUTTER (TYPE "L" & "A")	4,610 LF
44	CROSS GUTTER (8" WIDE)	606 SF
45	TYPE I GRAVEL BASE	1,496 CY
46	TYPE II GRAVEL BASE	985 CY
47	2" ASPHALTIC CONCRETE PAVING	8,860 SY
48	EXCAVATION & EMBANKMENT	1,600 CY
49	MISCELLANEOUS	

SIGNATURE HOMES

800 S. VALLEY VIEW BLVD.
SUITE 200
LAS VEGAS, NV 89106
(702) 385-5031

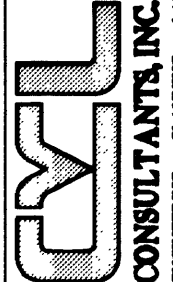

QUANTITY & SCHEDULE
SHEET

STONE MOUNTAIN
UNIT 4


SHEET

DRAWN BY: SSG/WK 12/15/98

DESIGNED BY: SSG 12/15/98

CHECKED BY: J.W. LELAND, P.E. 09/27/99

PROJECT NO: 98-9007-03 SCALE: NO. SCALE

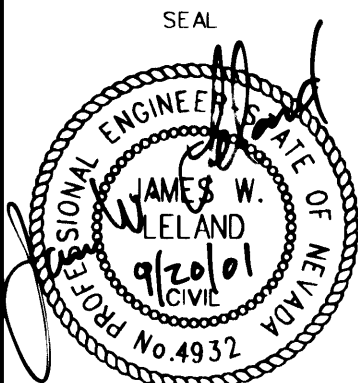

SHEET
C4
4 OF 18 SHEETS
CLV DRAWING NO.
1074-4640-4