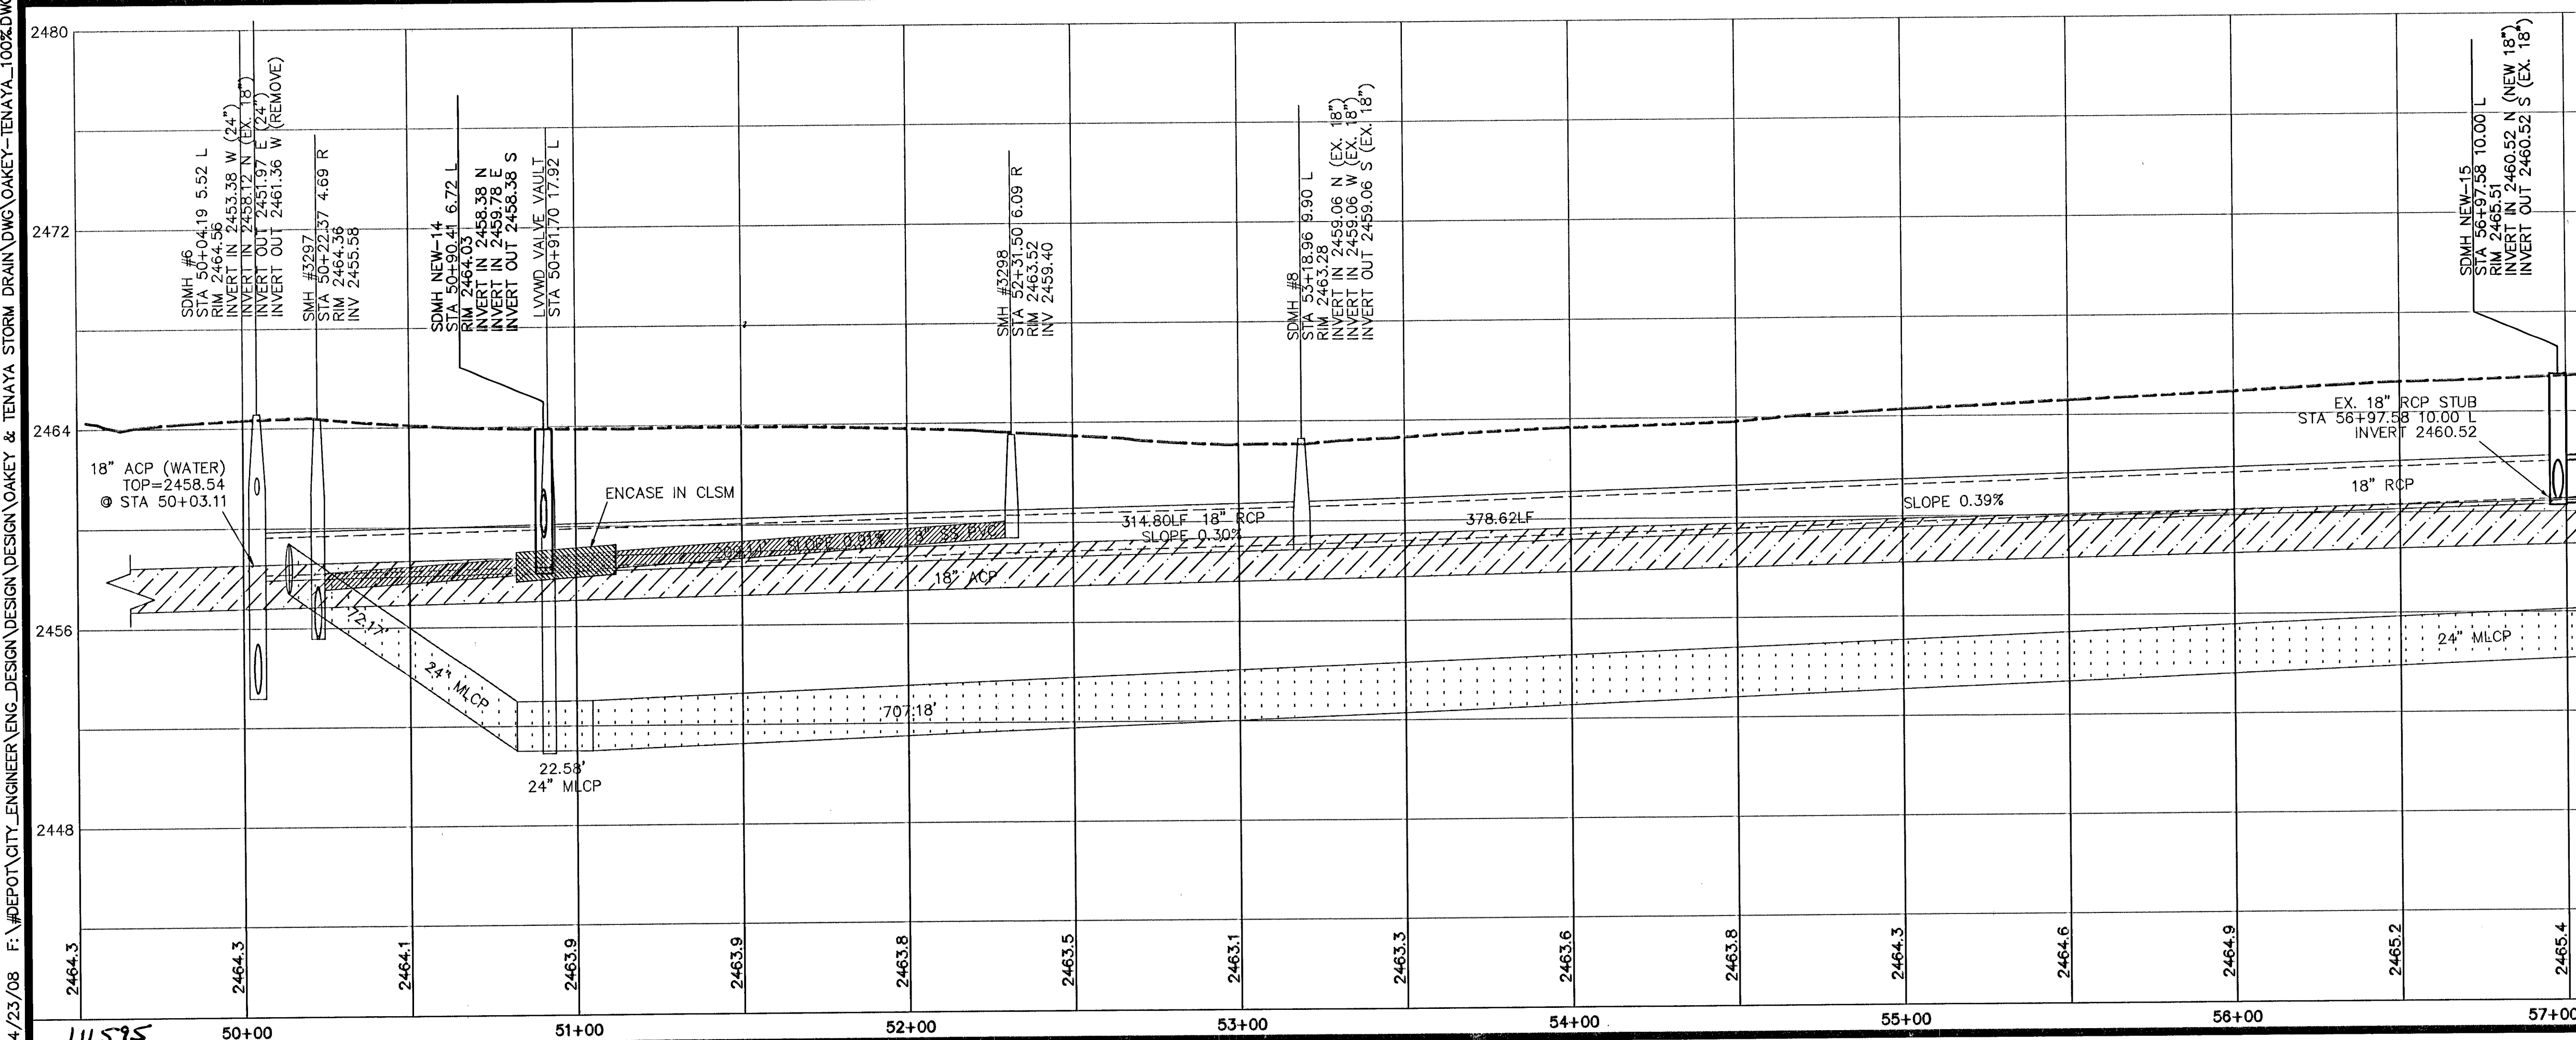
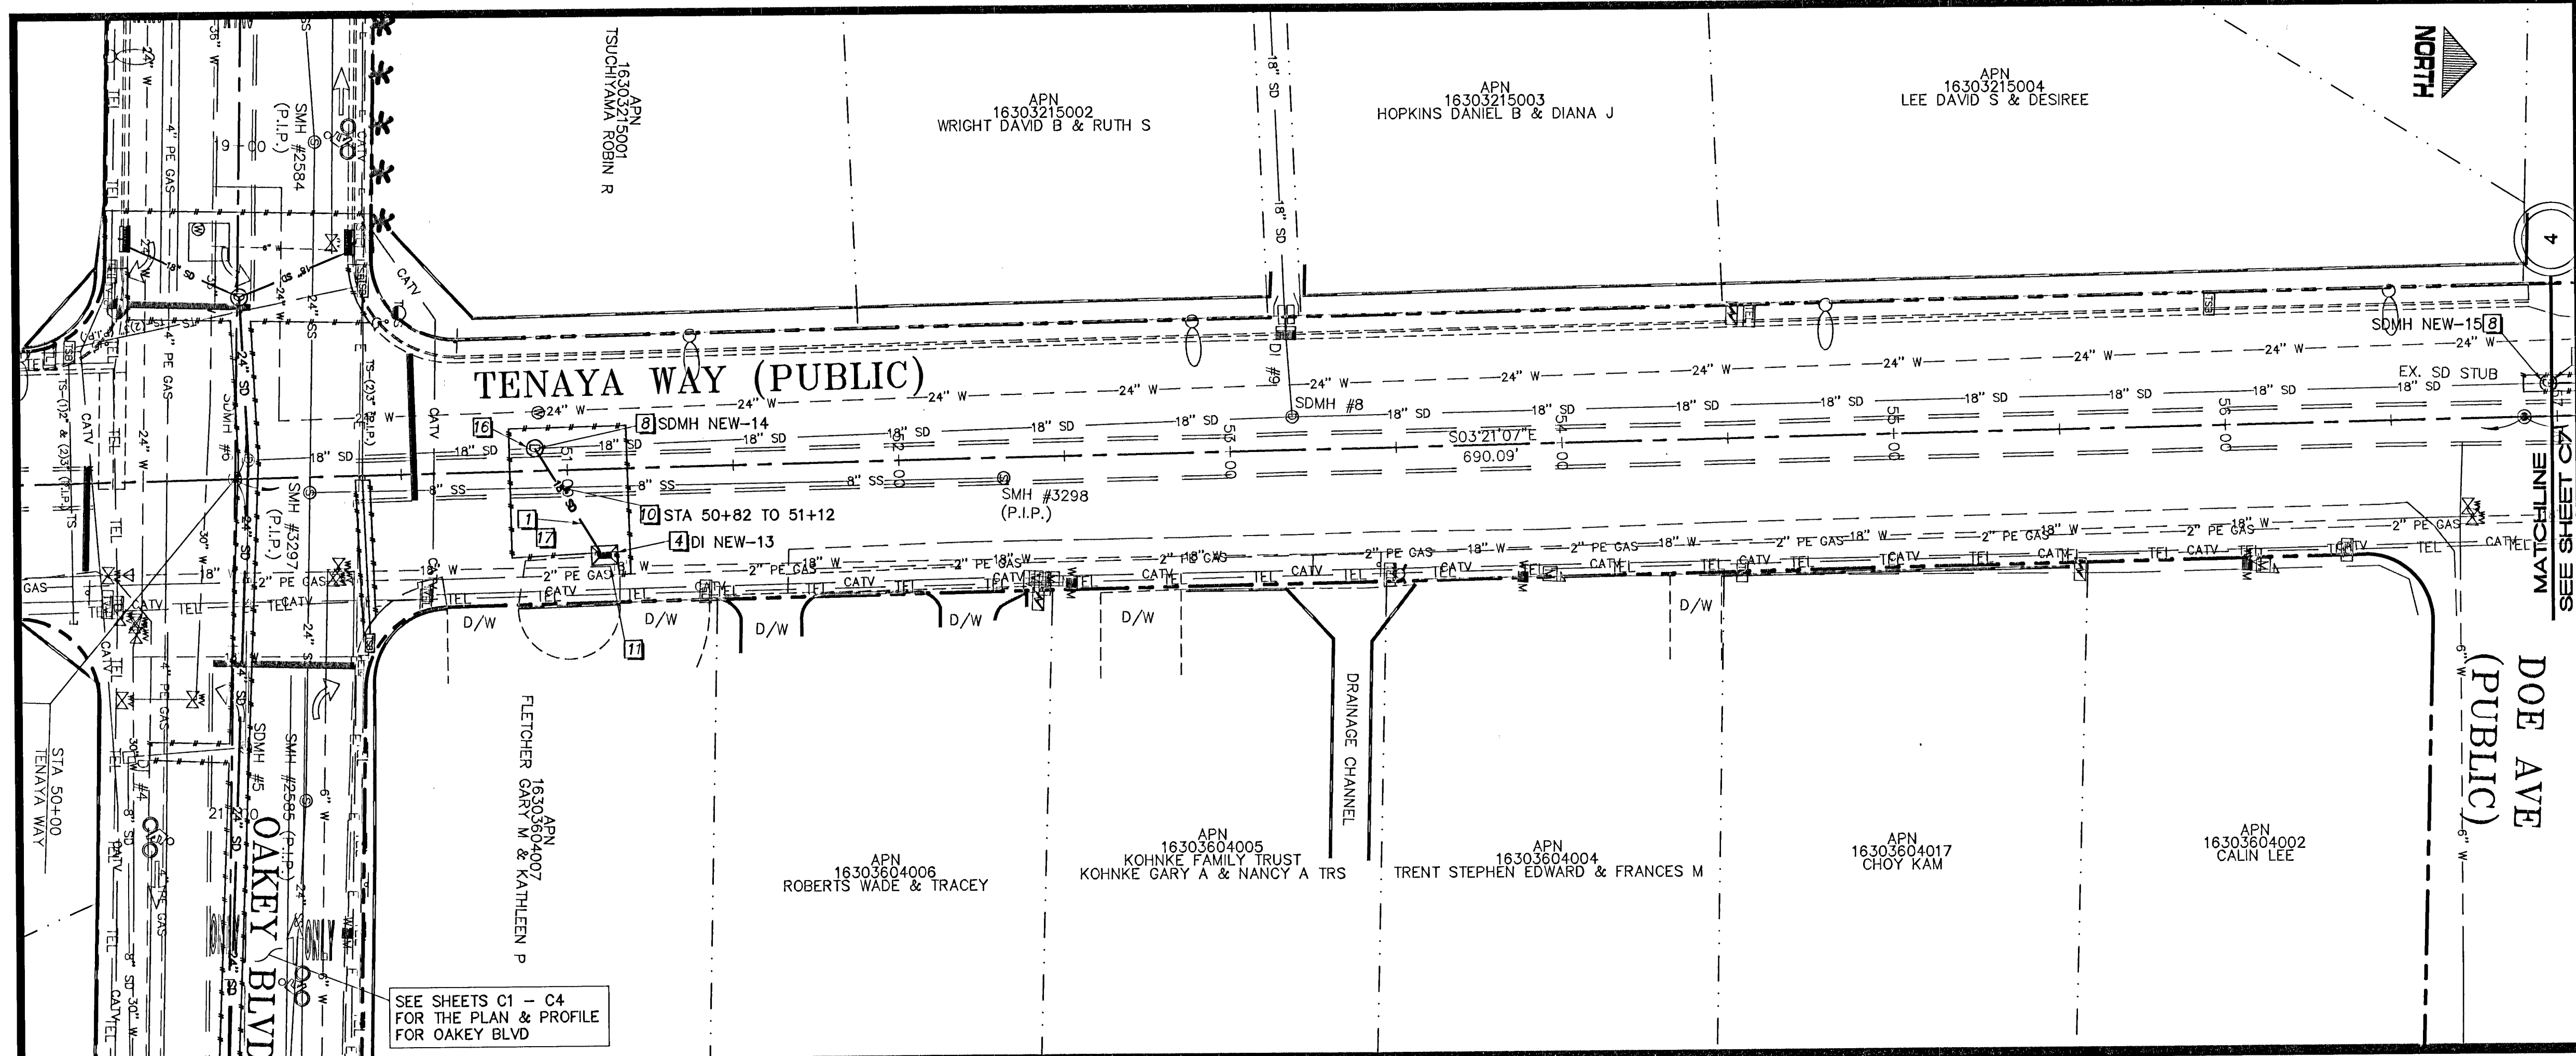


- CONSTRUCTION KEY NOTES:

APPROVED BY  5-5-18
LAS VEGAS VALLEY WATER DISTRICT
LVVWD PROJECT # 114357 DATE

[illegible]