



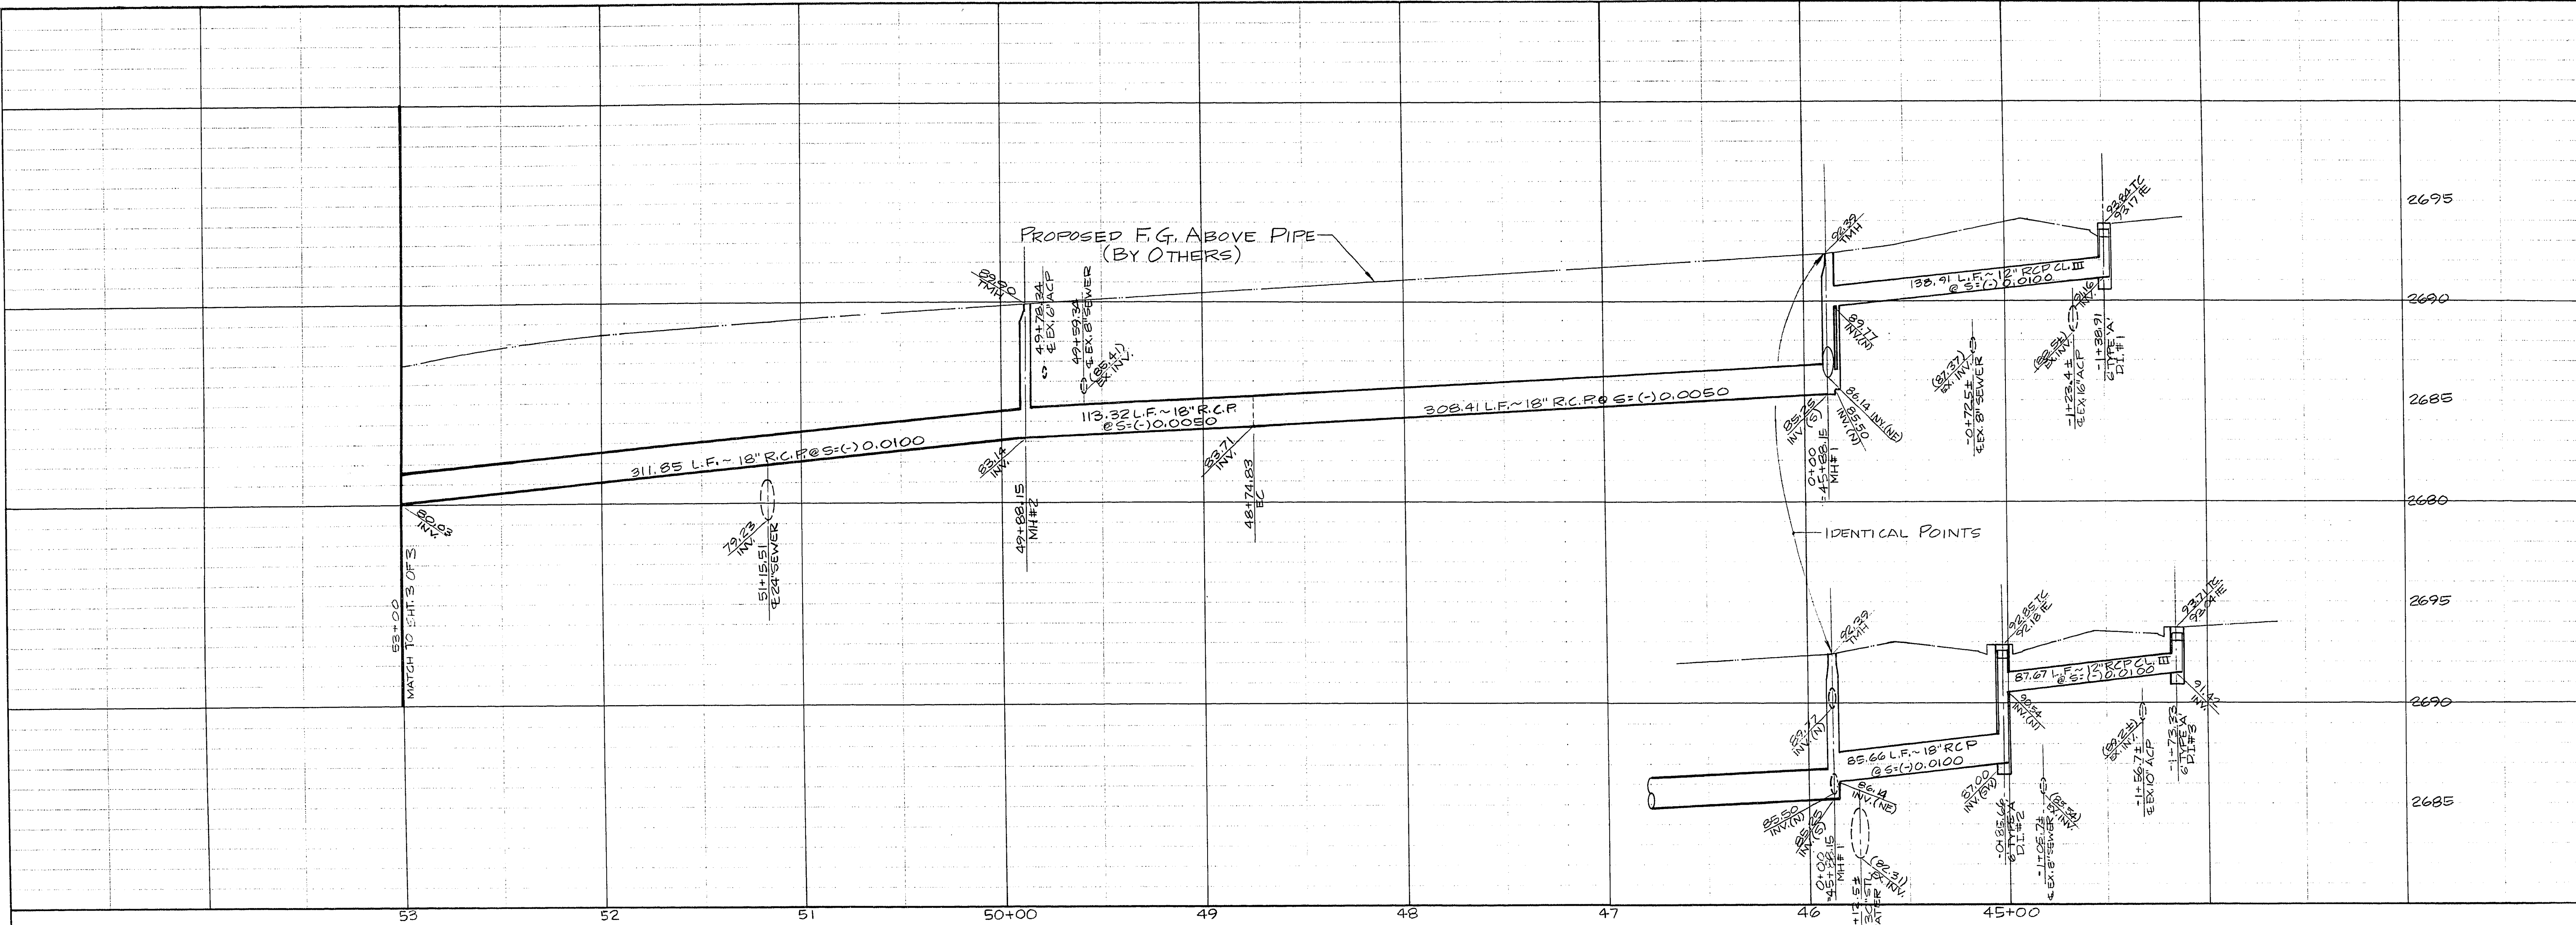

REV	DATE	BY	REVISION
1	7/22/87	DRE	REV'D PER CIV REVIEW

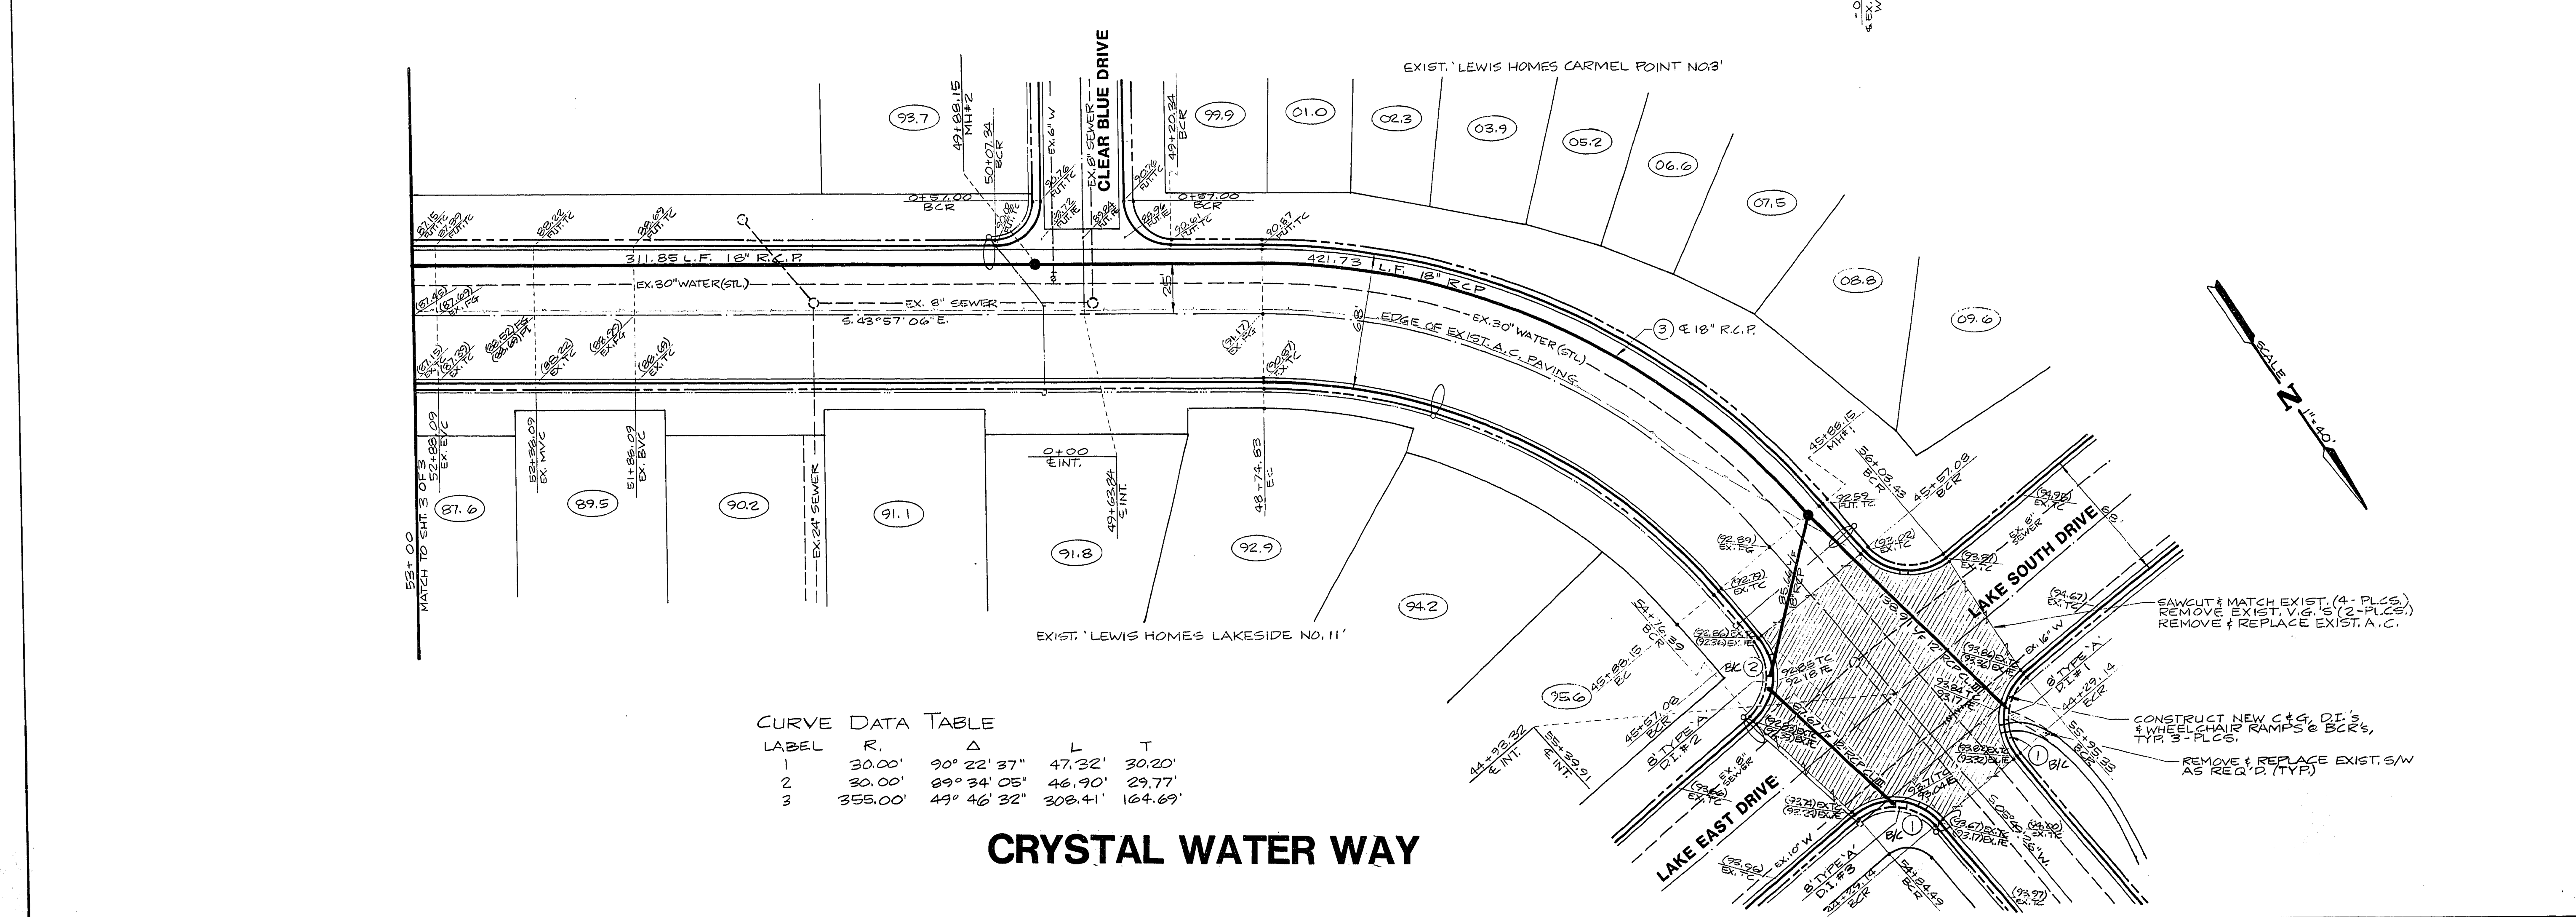

ESI ENGINEERS & SURVEYORS INC.
2018 W. CHANDLER BLVD. SUITE 117, TUCSON, AZ 85710

PAUL E. VALENTINE
REGISTERED PROFESSIONAL ENGINEER
NO. 5517

DATE: 7/22/87
BY: DRE
REVISION: REV'D PER CIV REVIEW

TITLE: STORM DRAIN PLAN & PROFILE
STA. 44 + 29.14 TO 53 + 00.00

PROJECT: STORM DRAIN in Crystal Water Way

NO. 4079

BY: D. REED

DATE: 1/87

SCALE: HORIZ.: 1" = 40'
VERT.: 1" = 4'

SHEET: 2

OF 4 SHEETS

CURVE DATA TABLE

LABEL	R.	Δ	L	T
1	30.00'	90° 22' 37"	47.32'	30.20'
2	30.00'	89° 34' 05"	46.90'	29.77'
3	355.00'	49° 46' 32"	308.41'	164.69'

CRYSTAL WATER WAY

19.6.57 3274-911-6