



KEY NOTES

1. COLUMN, SEE STRUCTURAL.
2. FLOOR SLAB.
3. CONCRETE FOOTING, SEE STRUCTURAL.
4. CMU WALL, REFER TO STRUCTURAL.
5. METAL STUDS, REFER TO STRUCTURAL.
6. FINISH WALL.
7. GUARDRAIL.
8. CONCRETE FILLED STAIR LANDING OVER STEEL PAN.
9. PAINTED CHANNEL PRIMERED AT UNEXPOSED LOCATIONS, SEE STRUCTURAL.
10. TILE OVER MORTAR OVER TILE BOARD OVER CONCRETE FILLED STEEL PAN TREAD, SEE STRUCTURAL.
11. 2" O.D. WOOD RAILINGS, (2" DIAMETER STEEL RAILS AT ROOM 132).
12. NOT USED.
13. TILE.
14. ELEVATOR SUMP PIT.
15. ELEVATOR PIT.
16. DAMP PROOFING AROUND ENTIRE ELEVATOR PIT.
17. STAIR STRINGER, SEE STRUCTURAL.
18. ELEVATOR LADDER MIN. 24" WIDE.
19. ELEVATOR DOOR AND FRAME.
20. ELEVATOR SILL ASSEMBLY.
21. ELEVATOR CAR.
22. TUBE SKYLIGHT (21" DIAMETER) W/ SECURITY GRATE, SEE DETAIL A5/A201.
23. MECHANICAL UNIT, SEE MECHANICAL.
24. CEILING, SEE SHEETS A511 AND A512.
25. PROVIDE DOOR IN LIEU OF WINDOW TYPE G AT A.A.1


NOTE: ALL EXPOSED METAL PAINTED MP-1

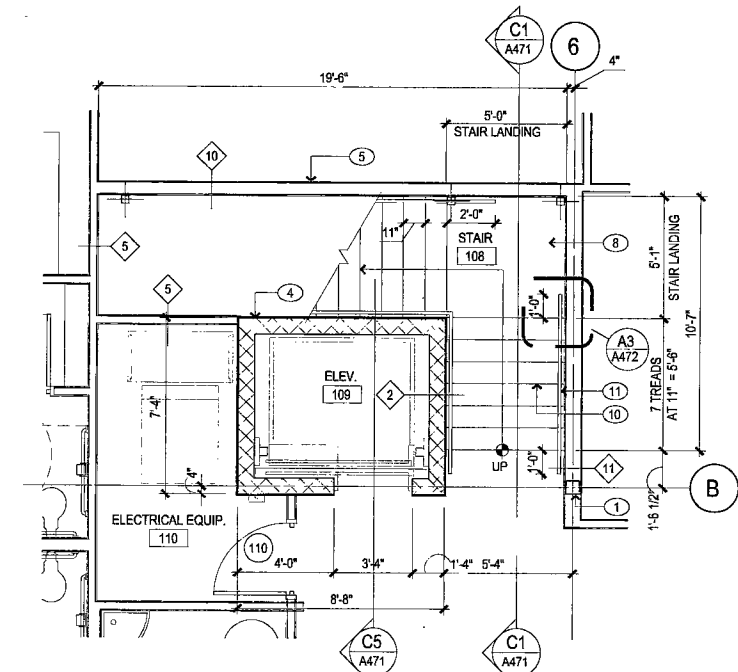


A1 STAIR AND ELEVATOR PLAN

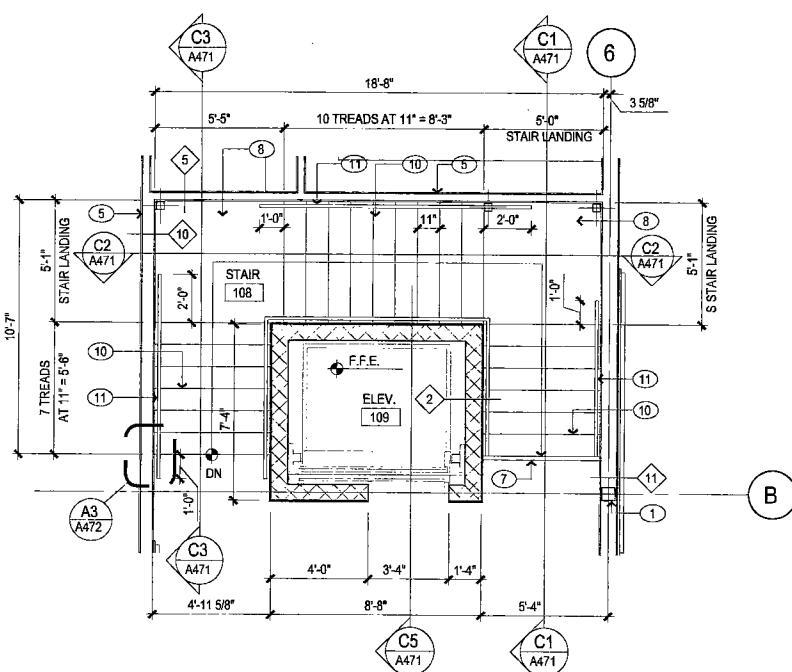


A3 STAIR AND ELEVATOR PLAN

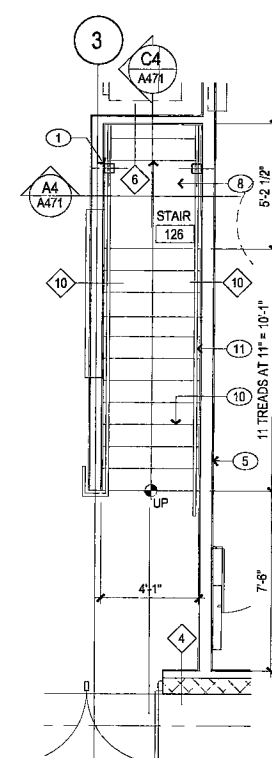


A4 ENLARGED STAIR PLAN ROOM 126

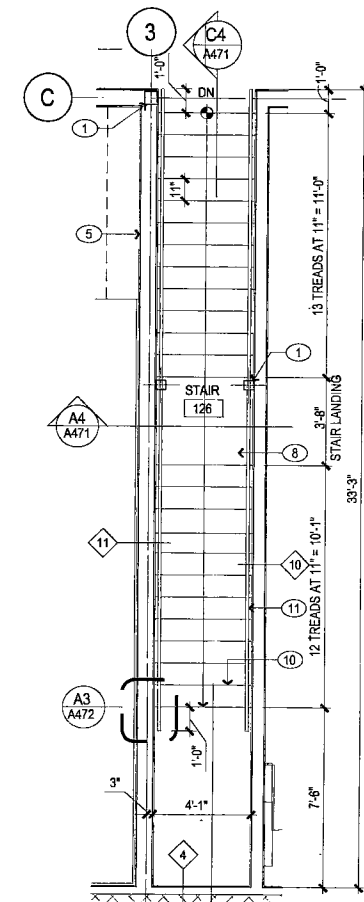


A5 ENLARGED STAIR PLAN ROOM 126

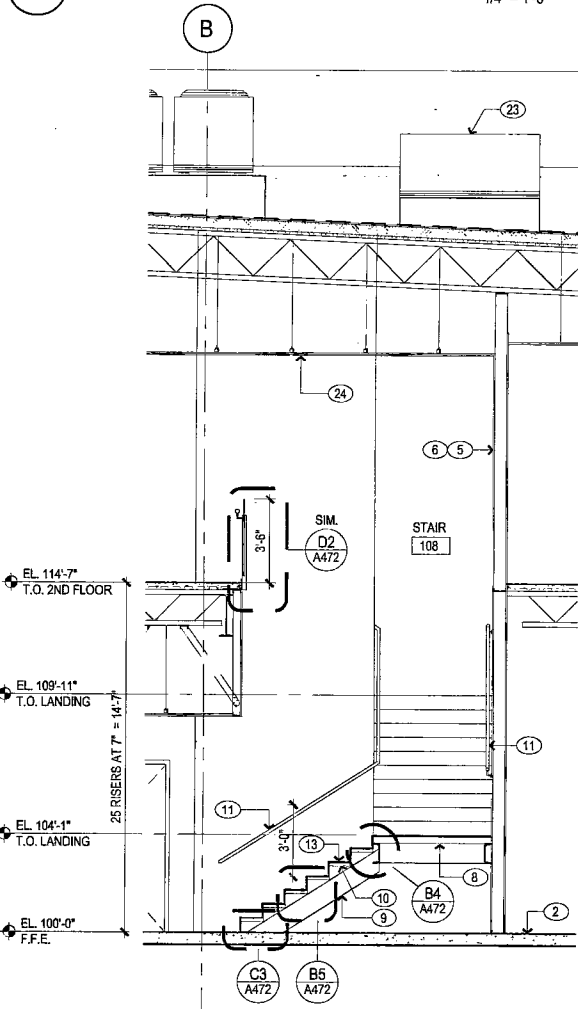


C1 STAIR SECTION

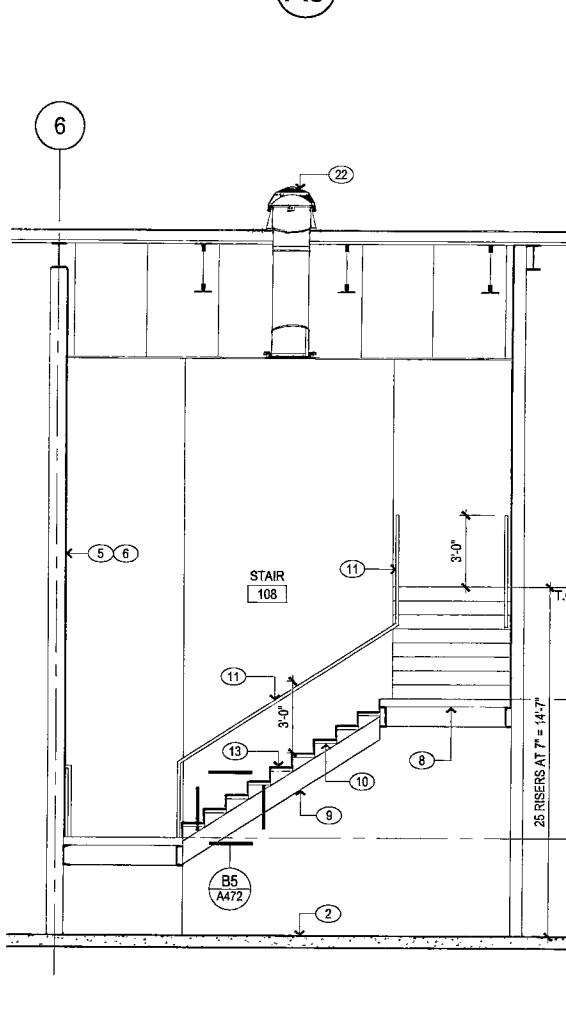


C2 STAIR SECTION

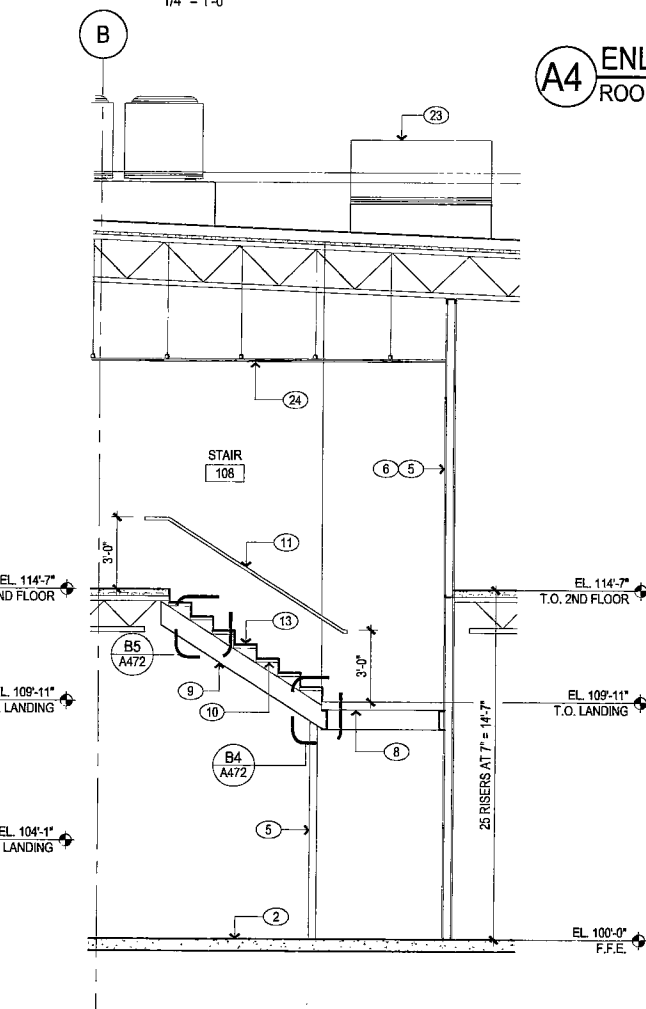


C3 STAIR SECTION

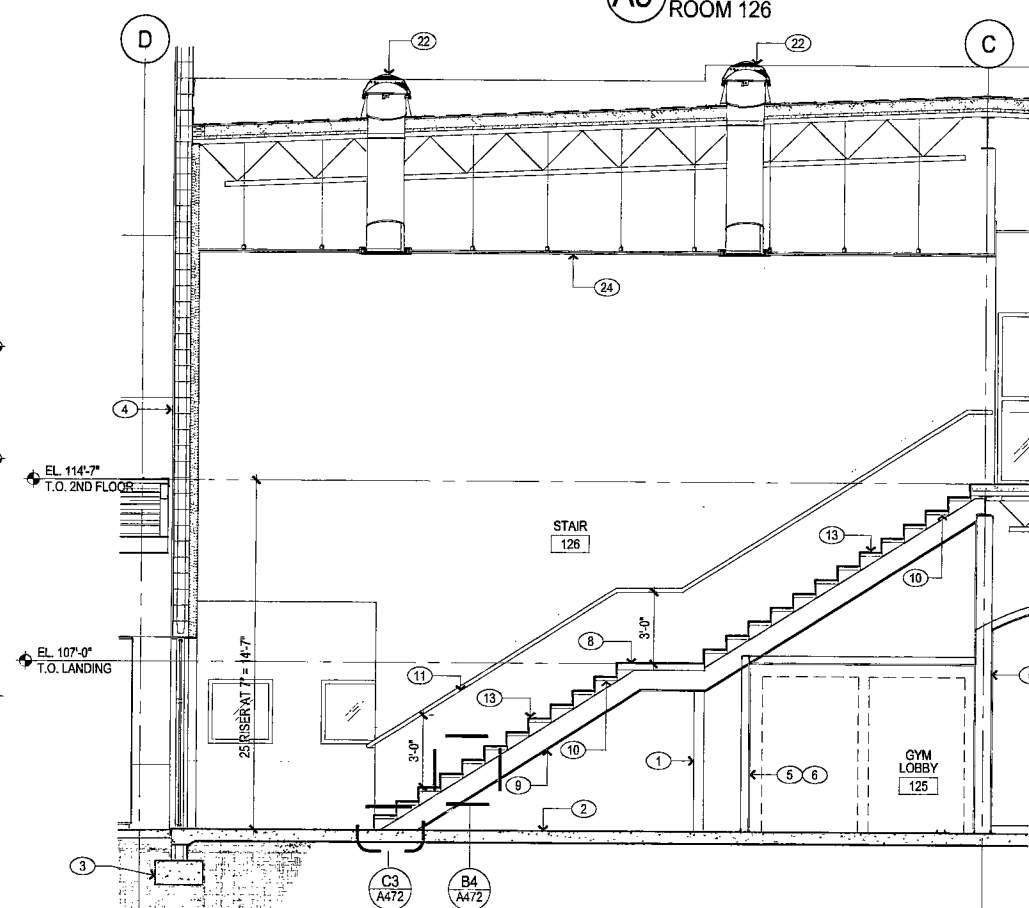


C4 STAIR SECTION

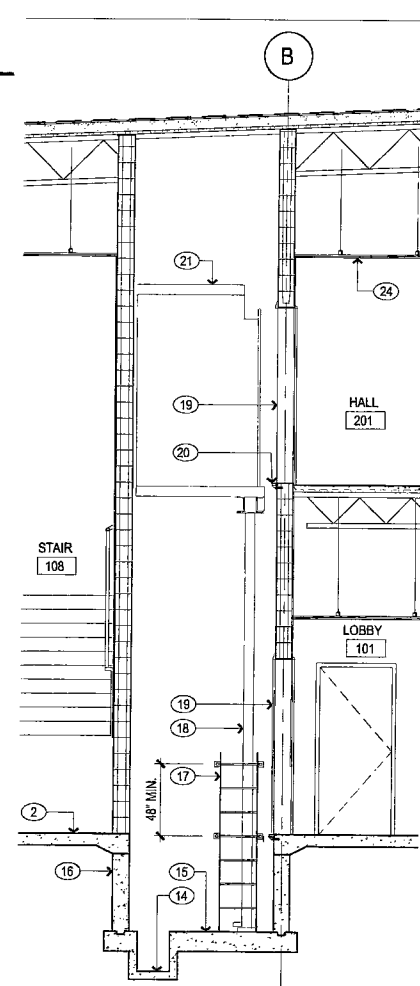


C5 ELEVATOR SECTION

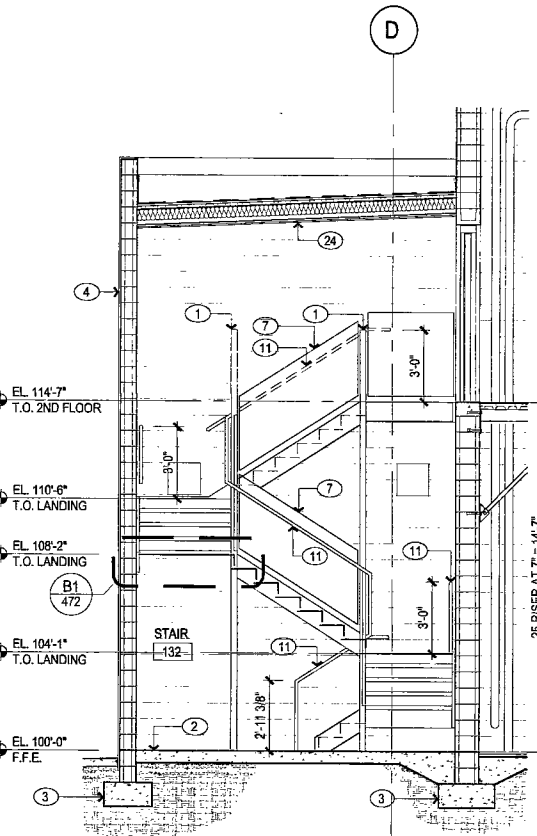


E1 STAIR SECTION

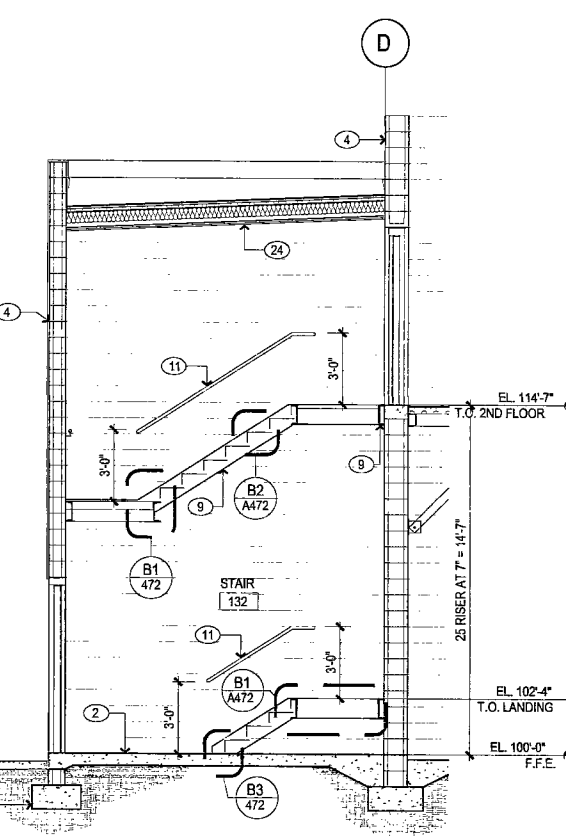


E2 STAIR SECTION

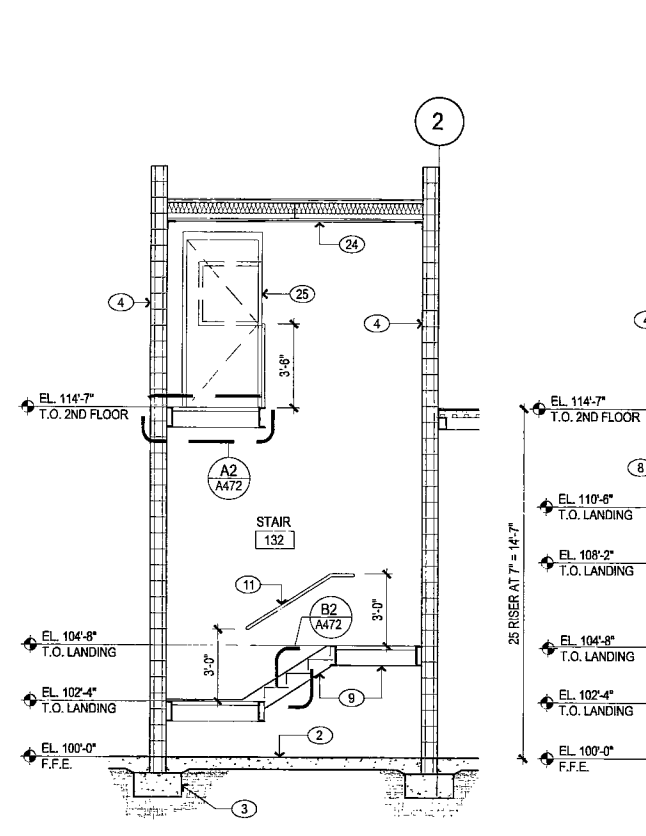


E3 STAIR SECTION

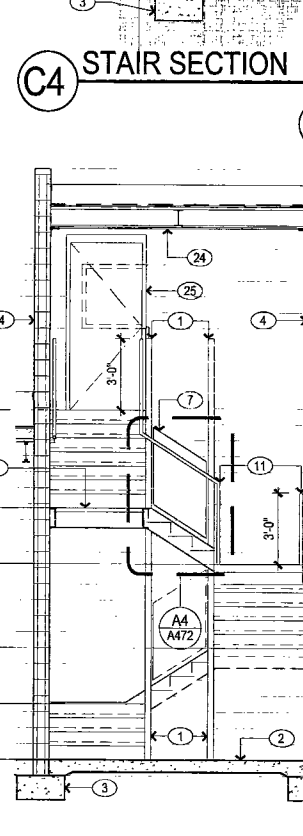

E4 STAIR SECTION

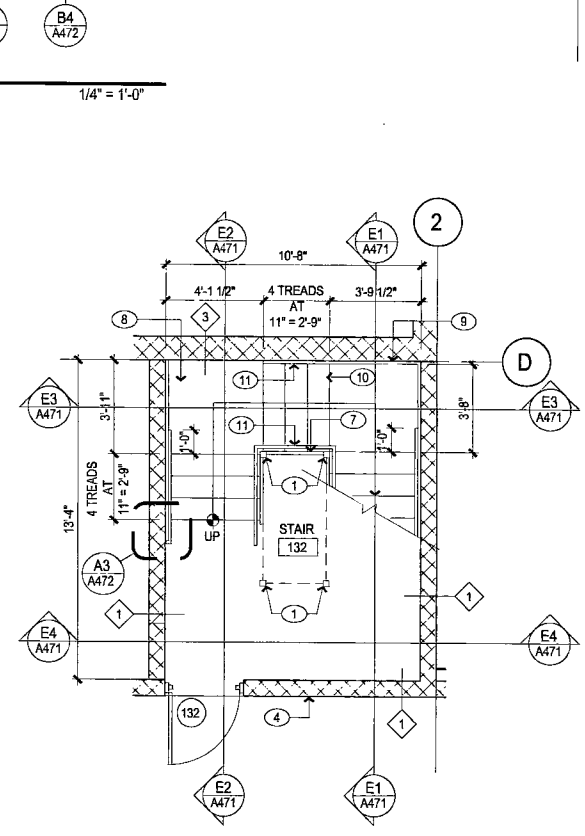

E5 STAIR SECTION

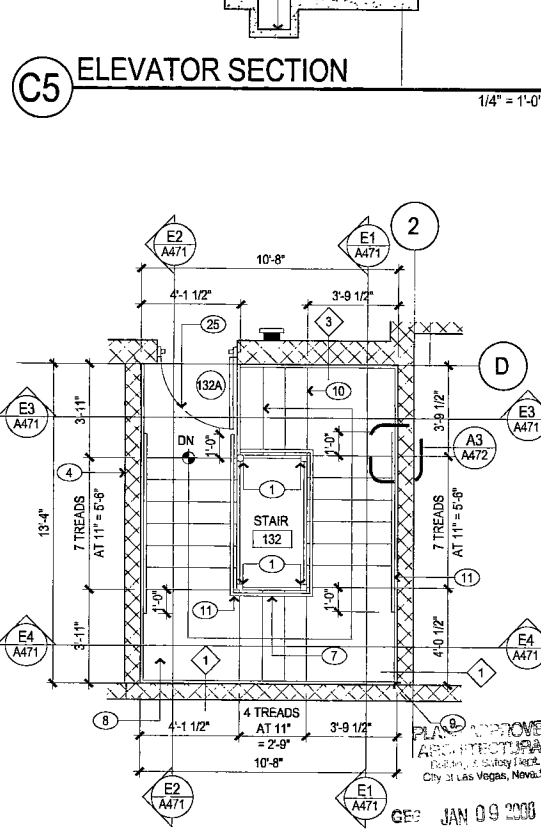

E6 STAIR SECTION

architecture
interiors
planning
engineering

Dekker Perich Sabatini

6860 Bermuda Road,
Suite 100
Las Vegas, Nevada 89119
702.436.1006
Fax: 436.1050
info@dpdesign.org

STUPAK COMMUNITY CENTER
250 WEST BOSTON AVENUE
LAS VEGAS, NEVADA 89102
STAIR AND ELEVATOR,
PLANS, SECTIONS AND DETAILS



OWNER: CITY OF LAS VEGAS
DEPARTMENT OF PUBLIC WORKS
ARCHITECTURAL SERVICES

400 EAST STEWART AVENUE
LAS VEGAS, NEVADA 89101
PHONE: (702) 228-6535
FAX: (702) 384-4446
CITY OF LAS VEGAS, NEVADA

DATE: 08.03.07
SCALE: 1/4" = 1'-0"
SHEET NO: 06.15341.25
CLWG NO: 650.39-2
DATE: JAN 09 2008

A471